


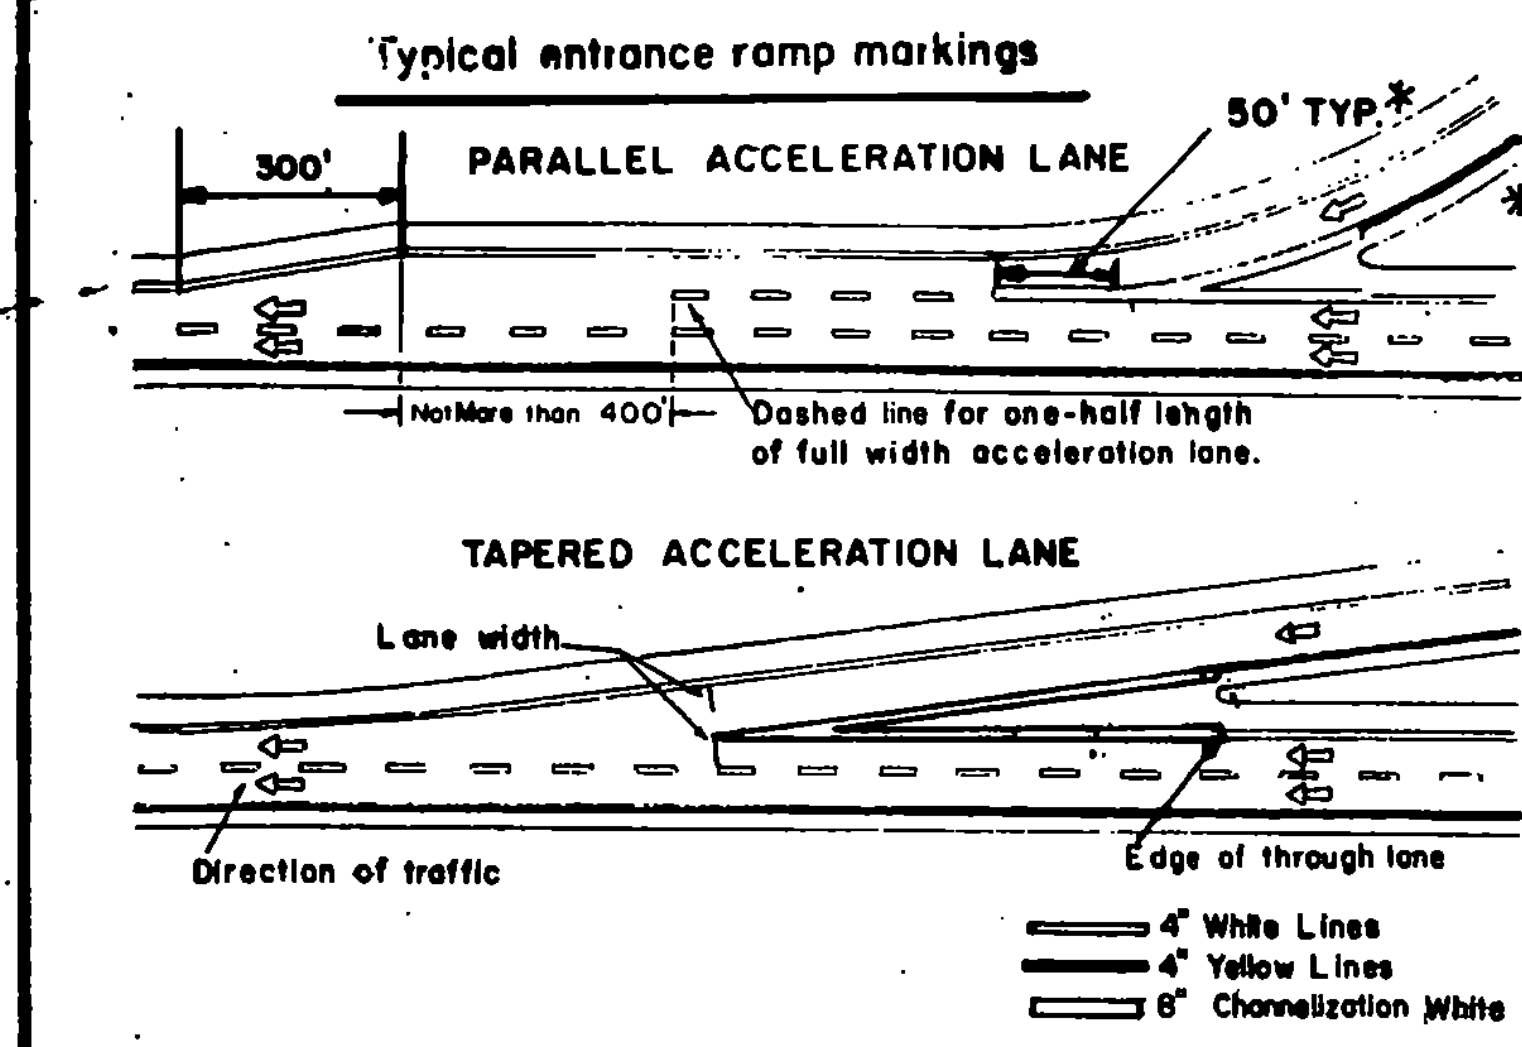
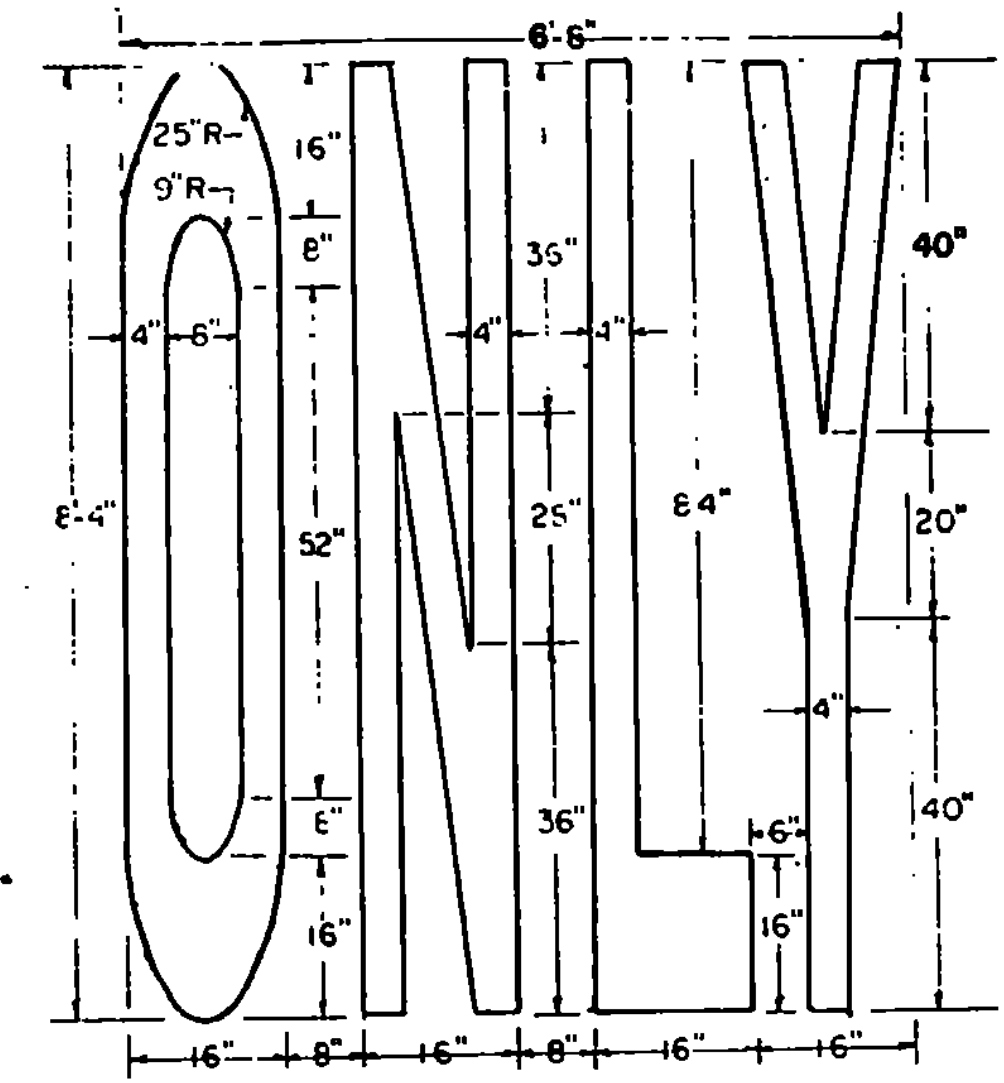
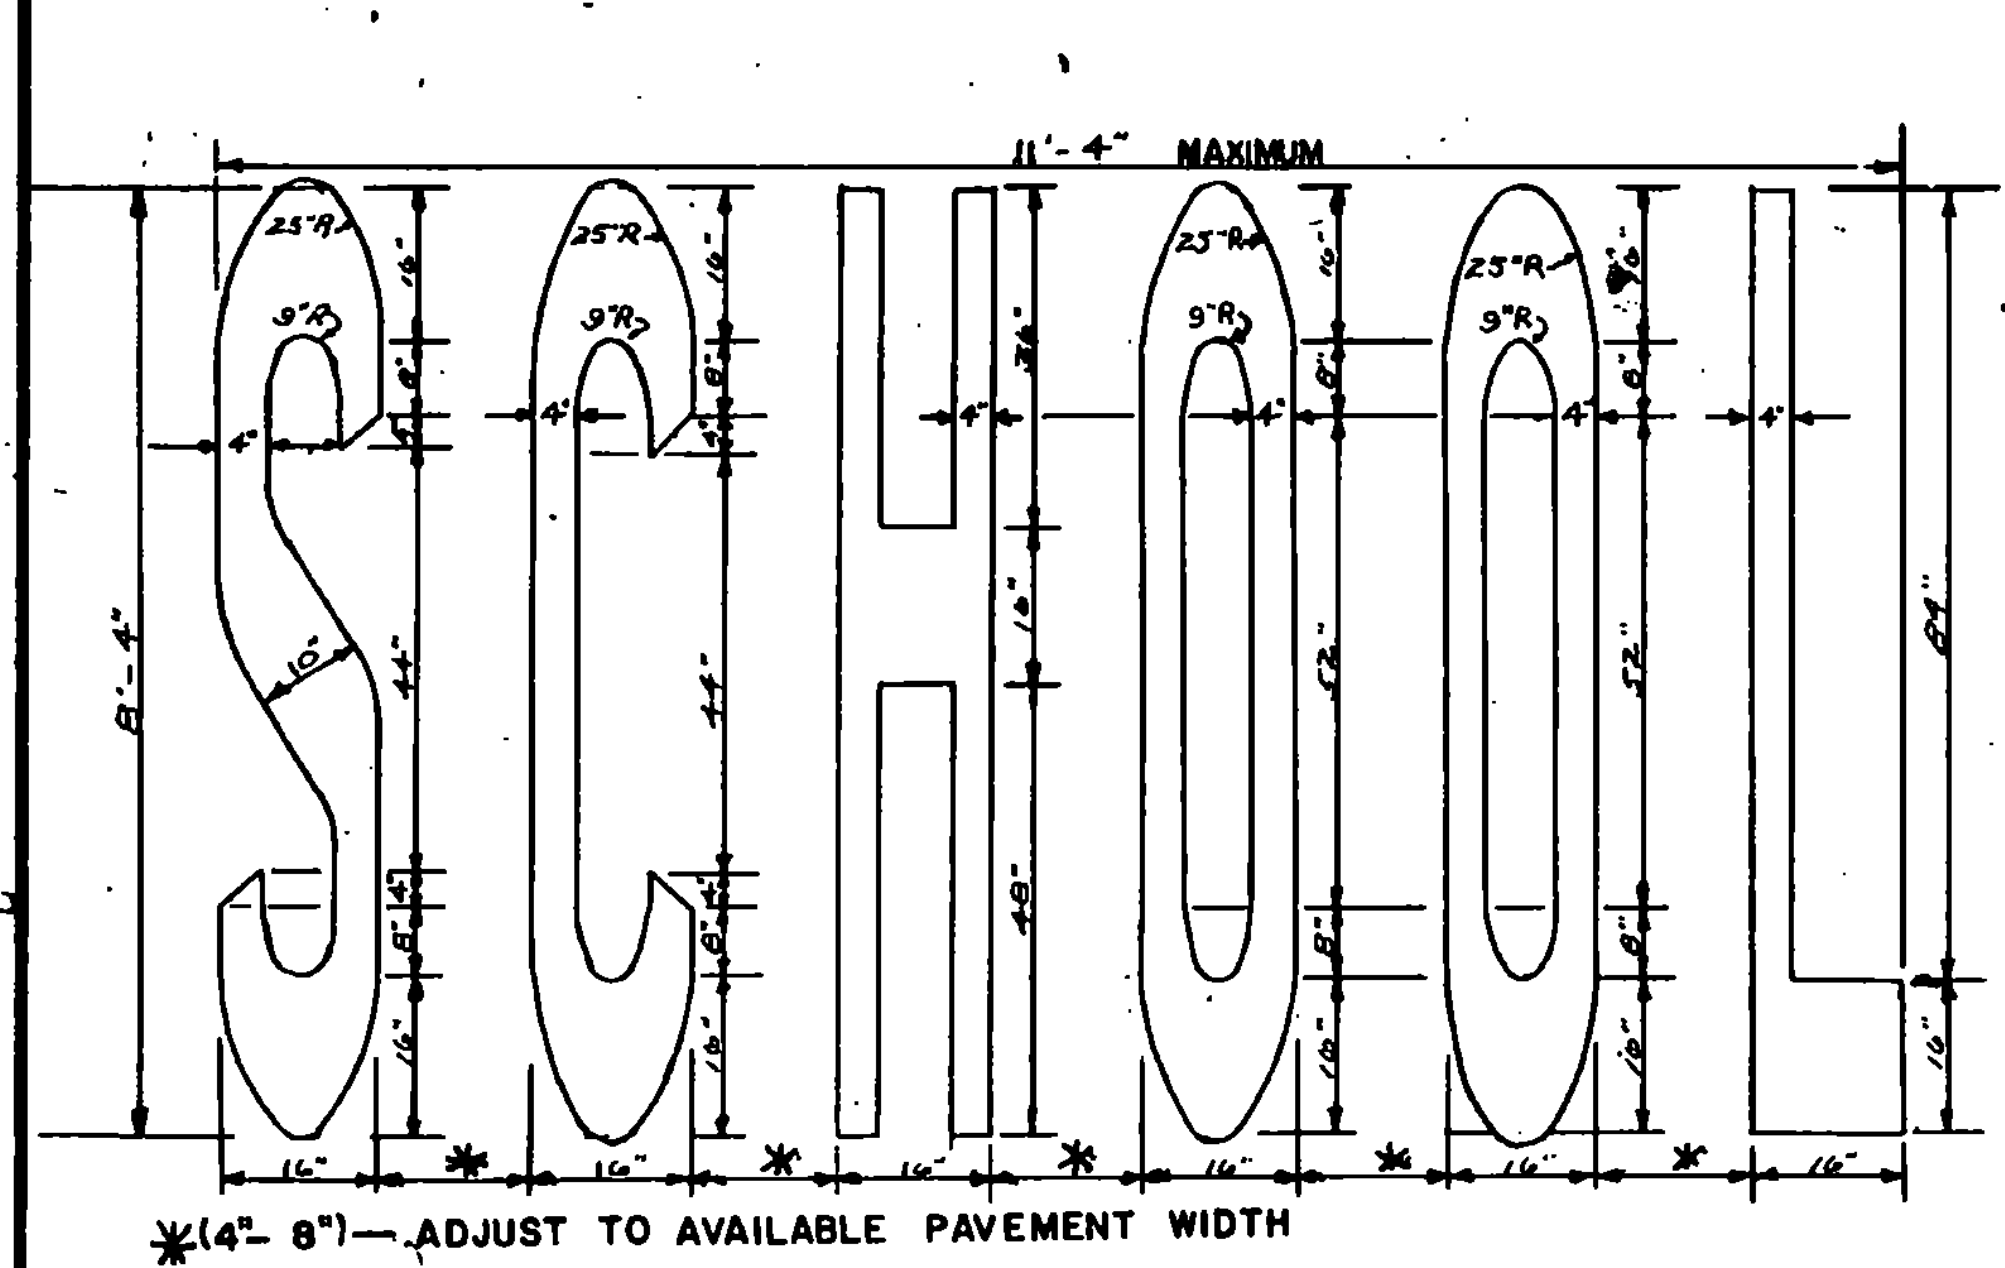
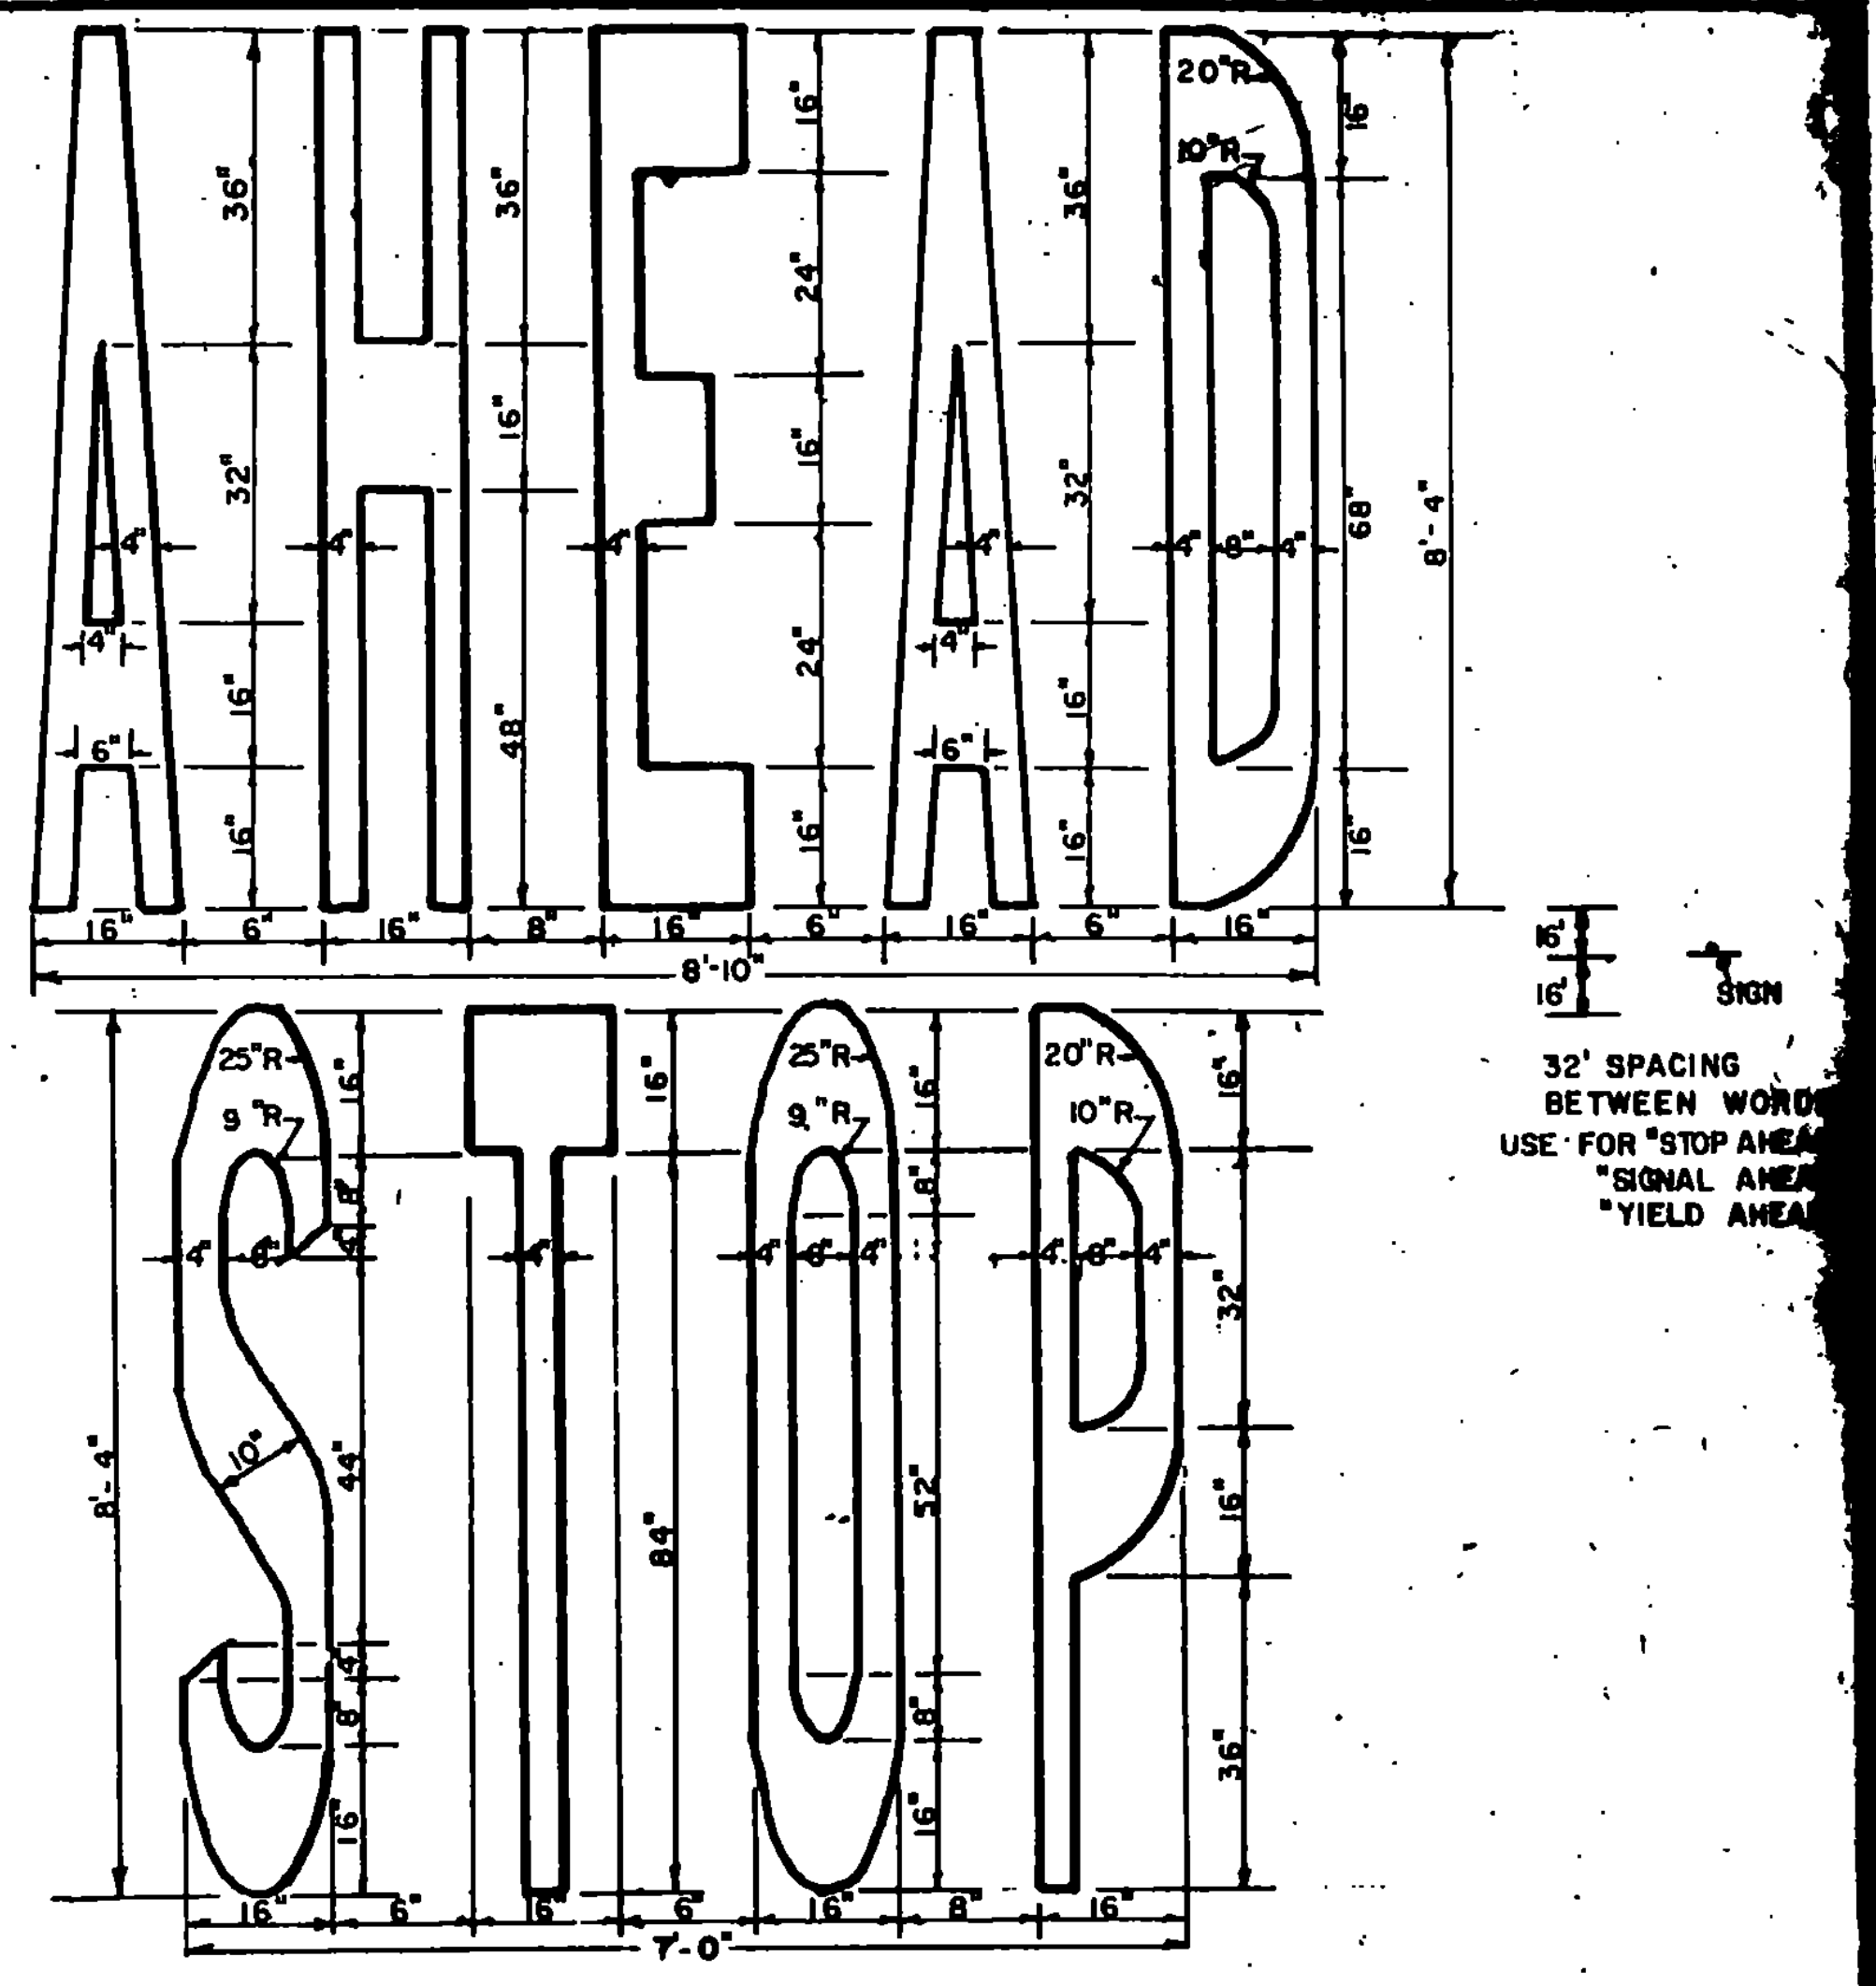
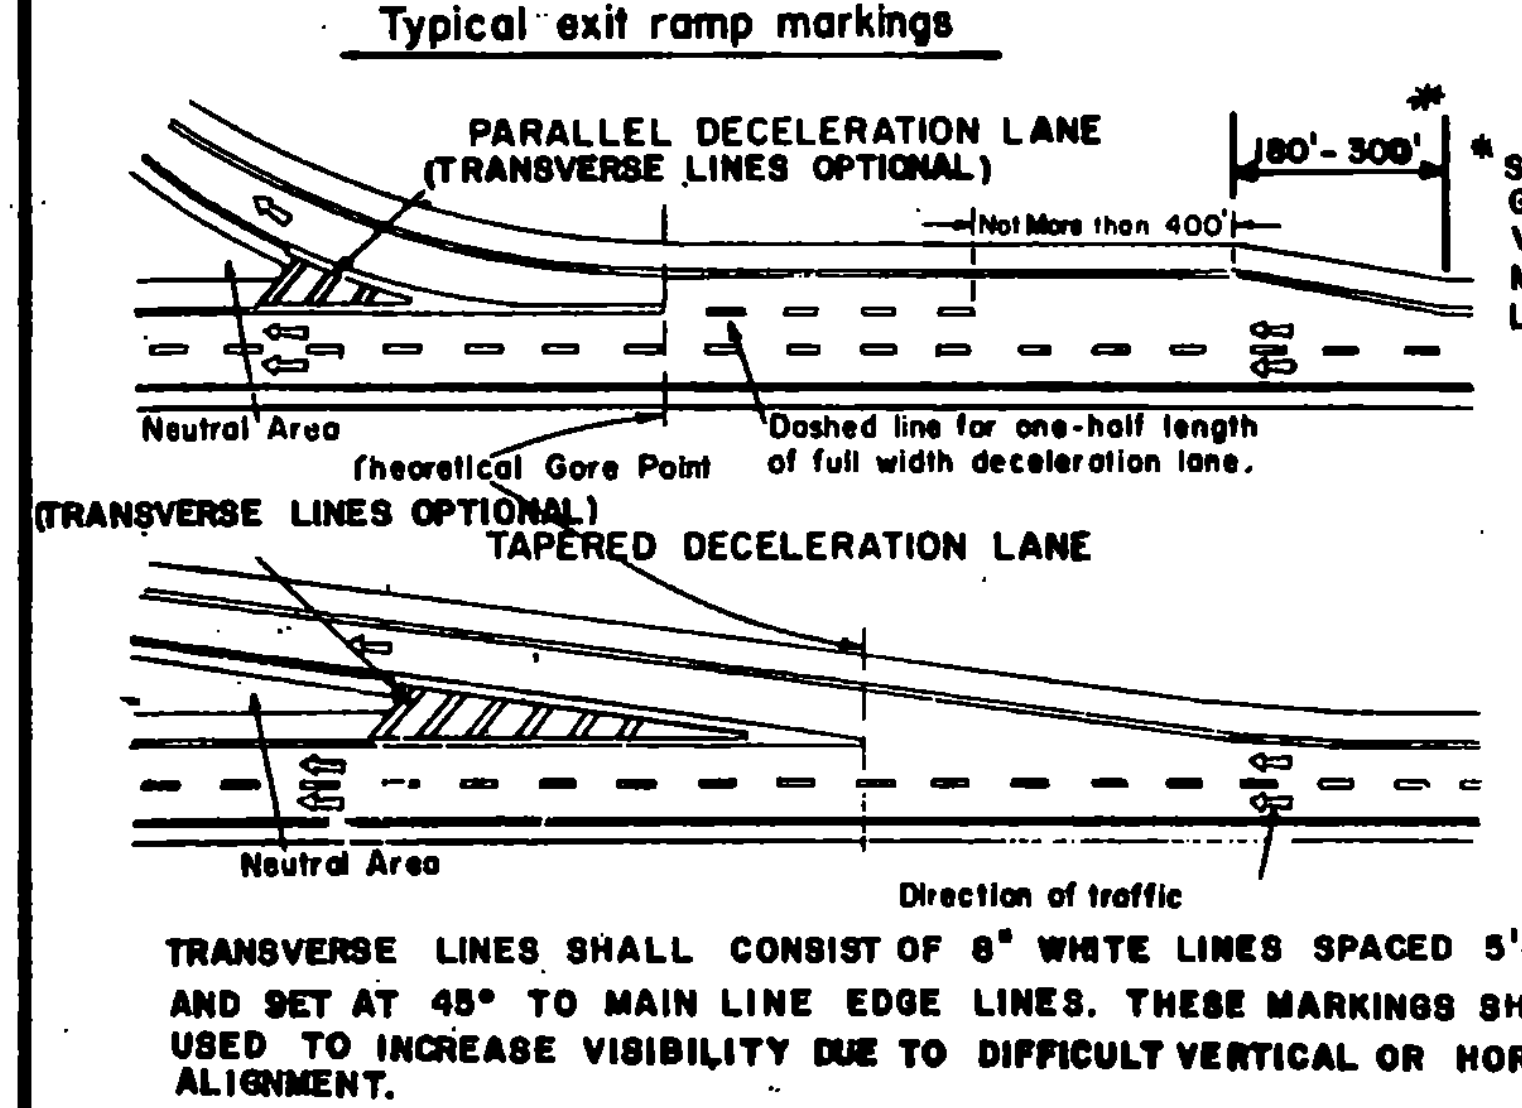


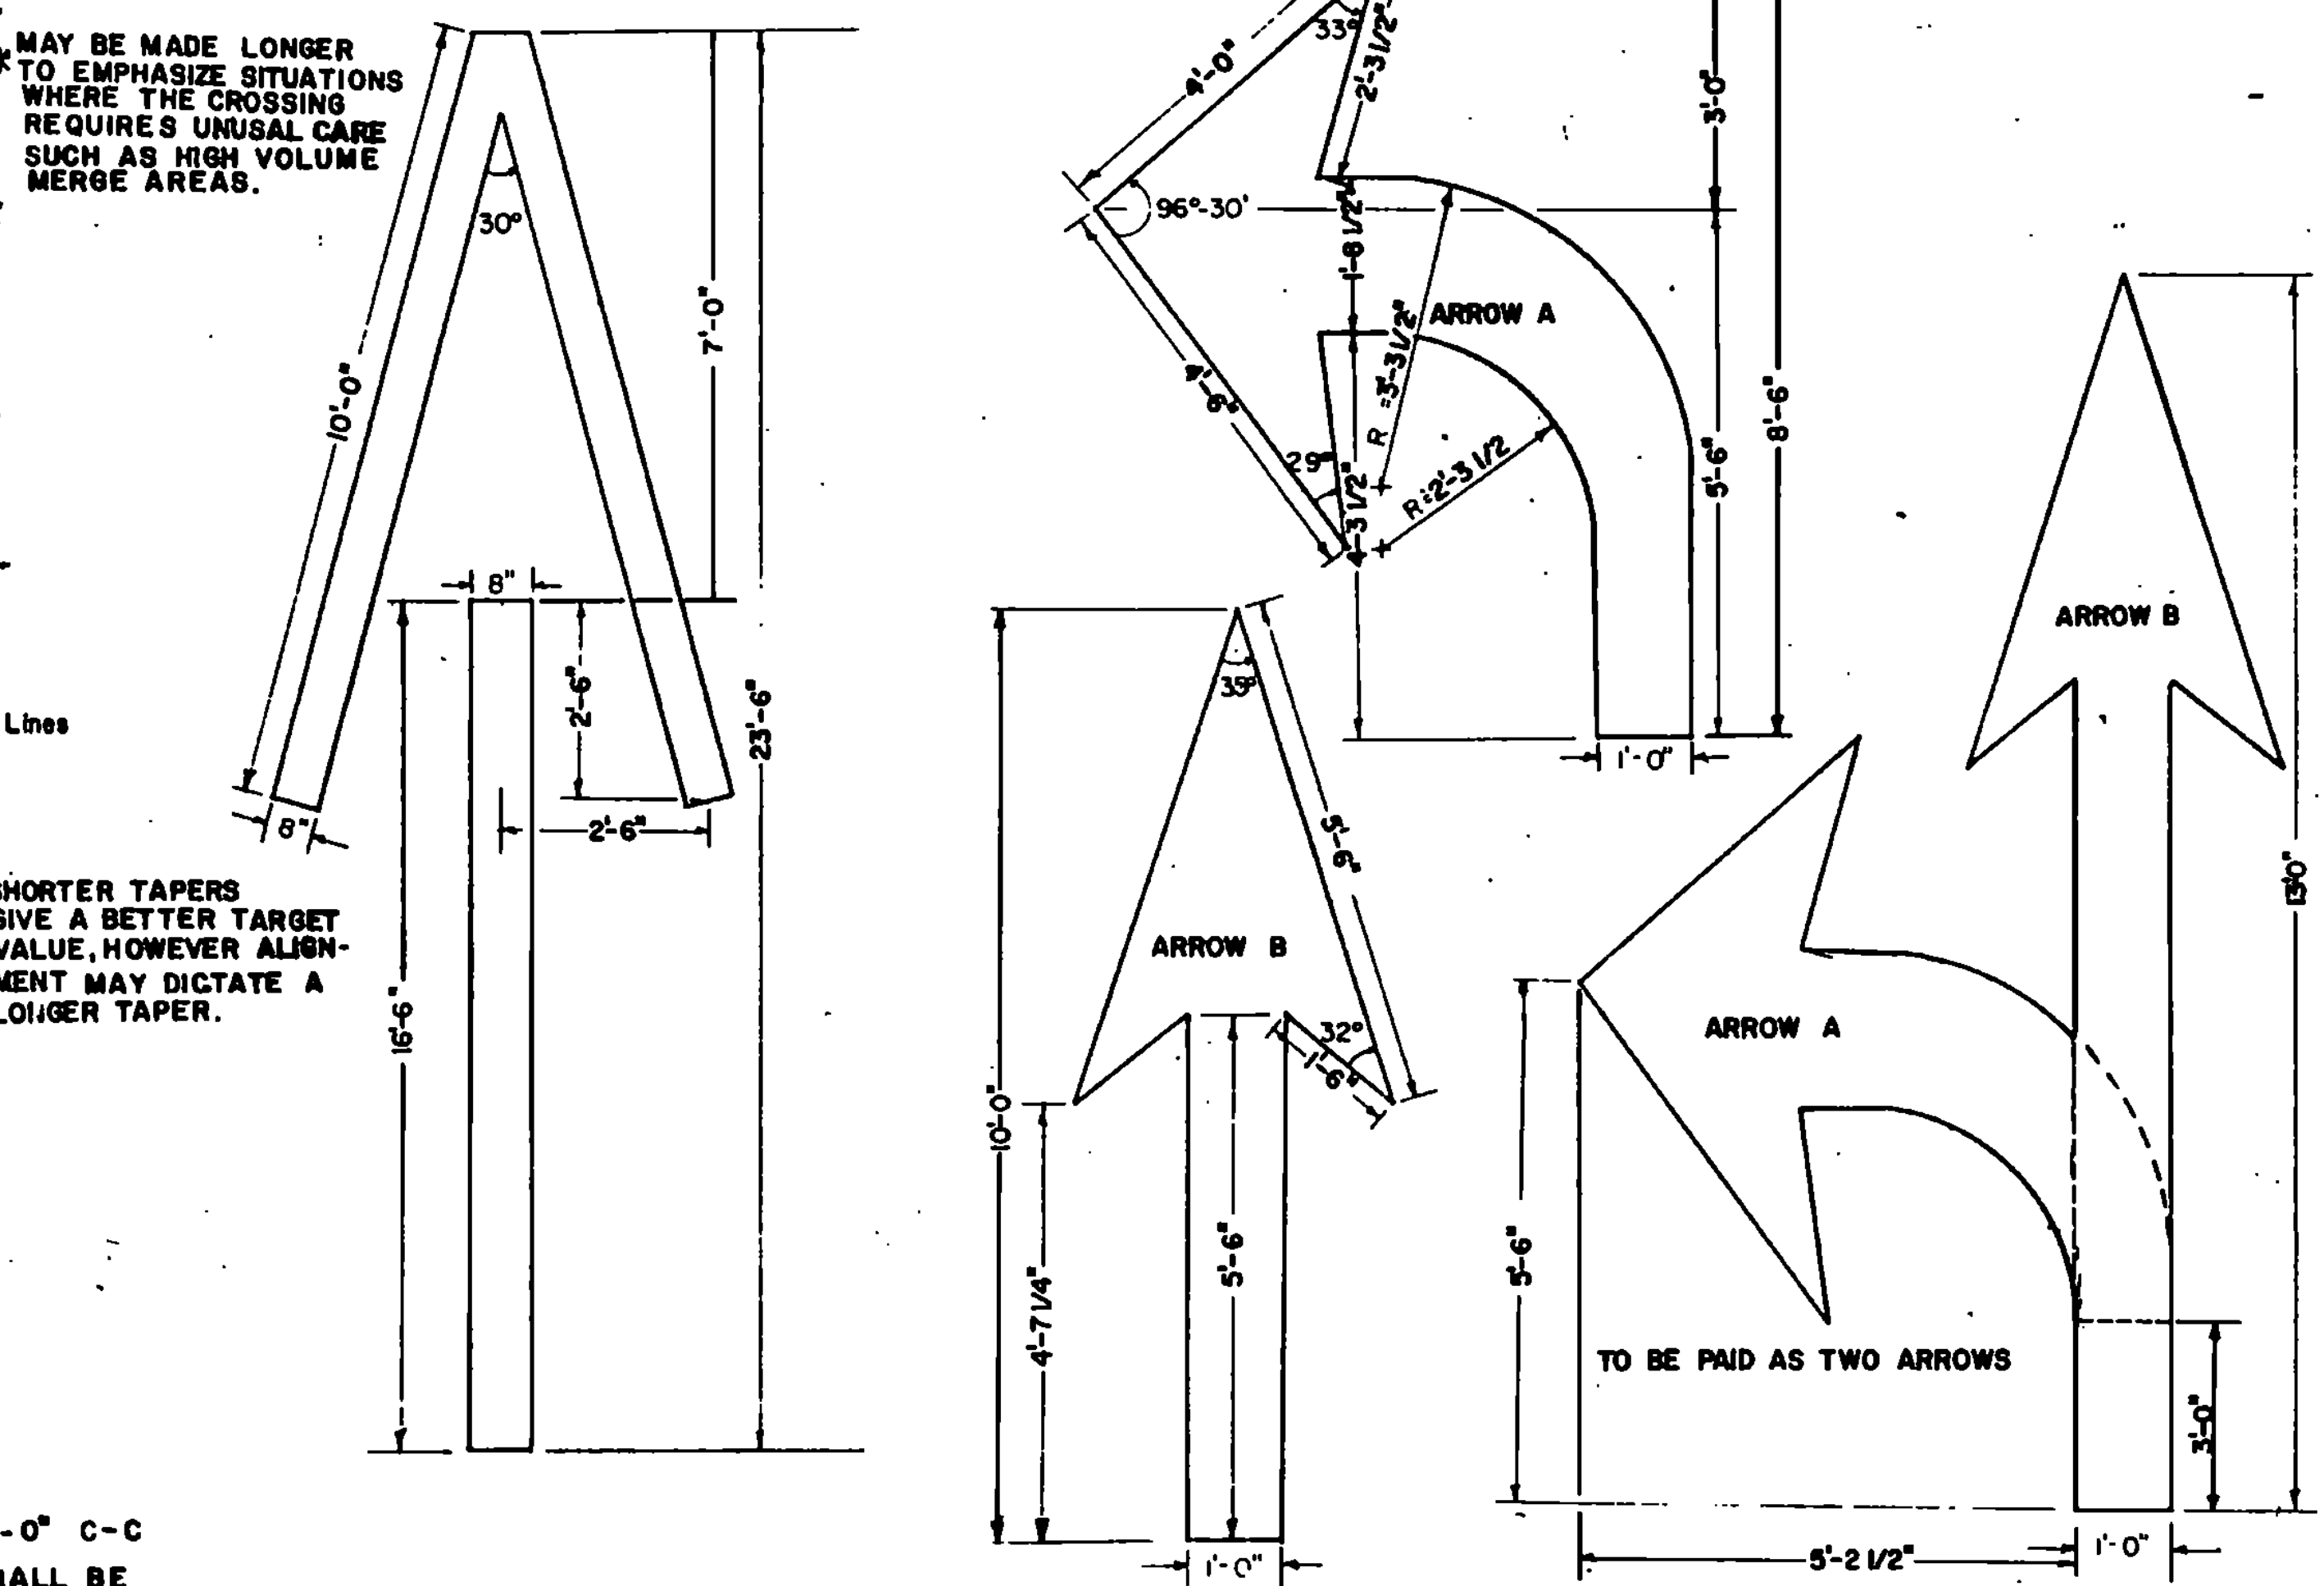

RAMP PAVEMENT ARROW DETAIL

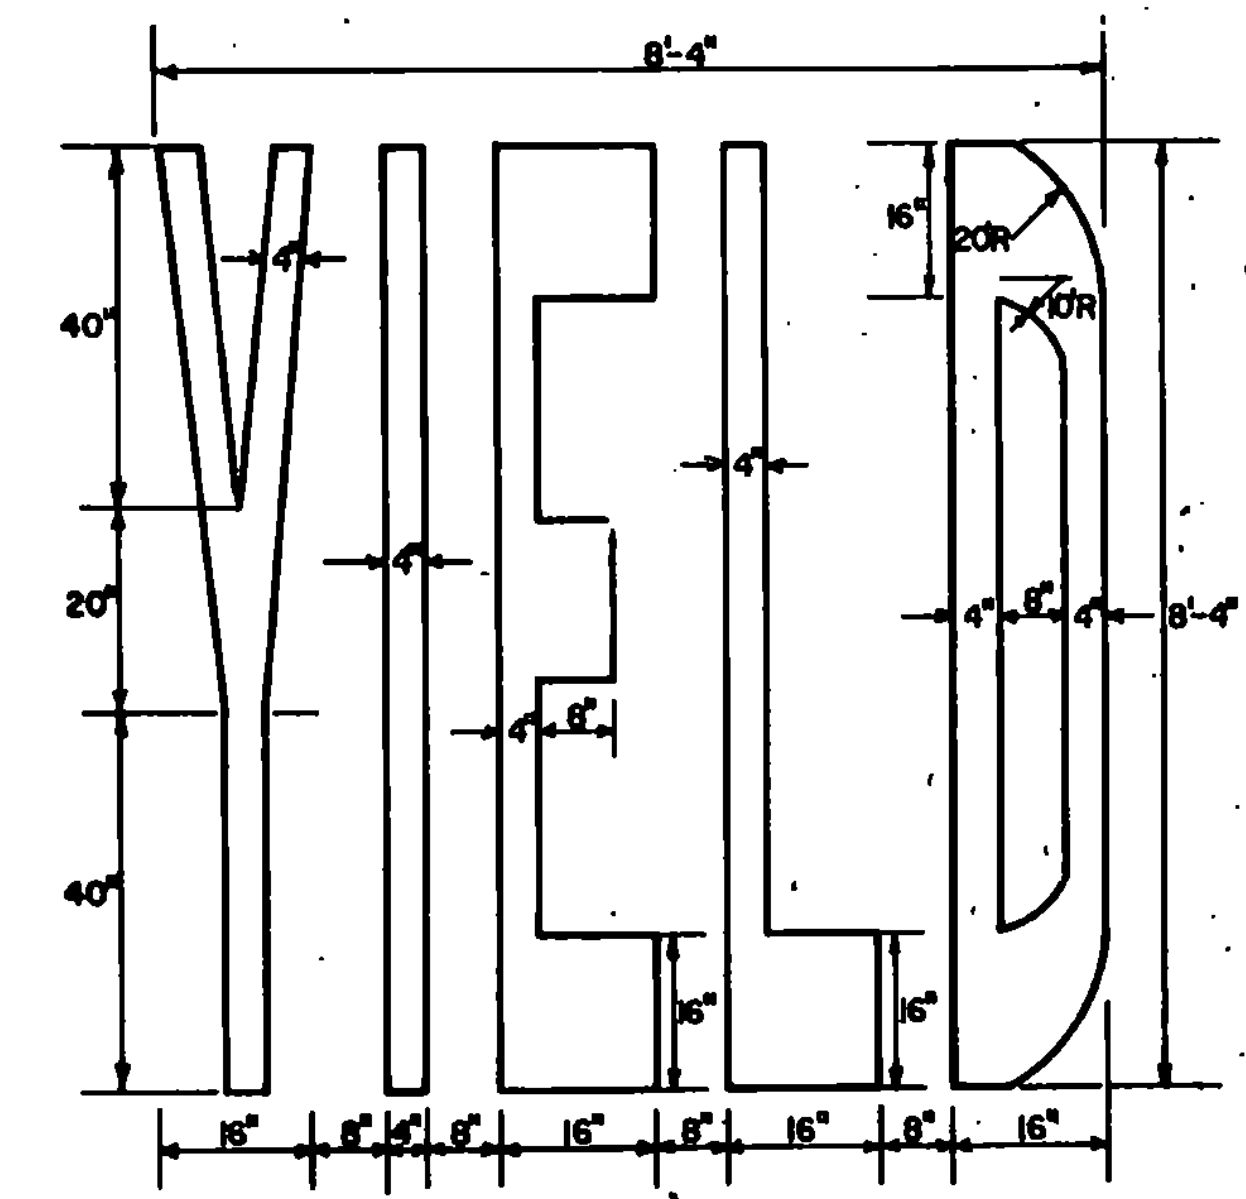

CROSSWALK DETAIL

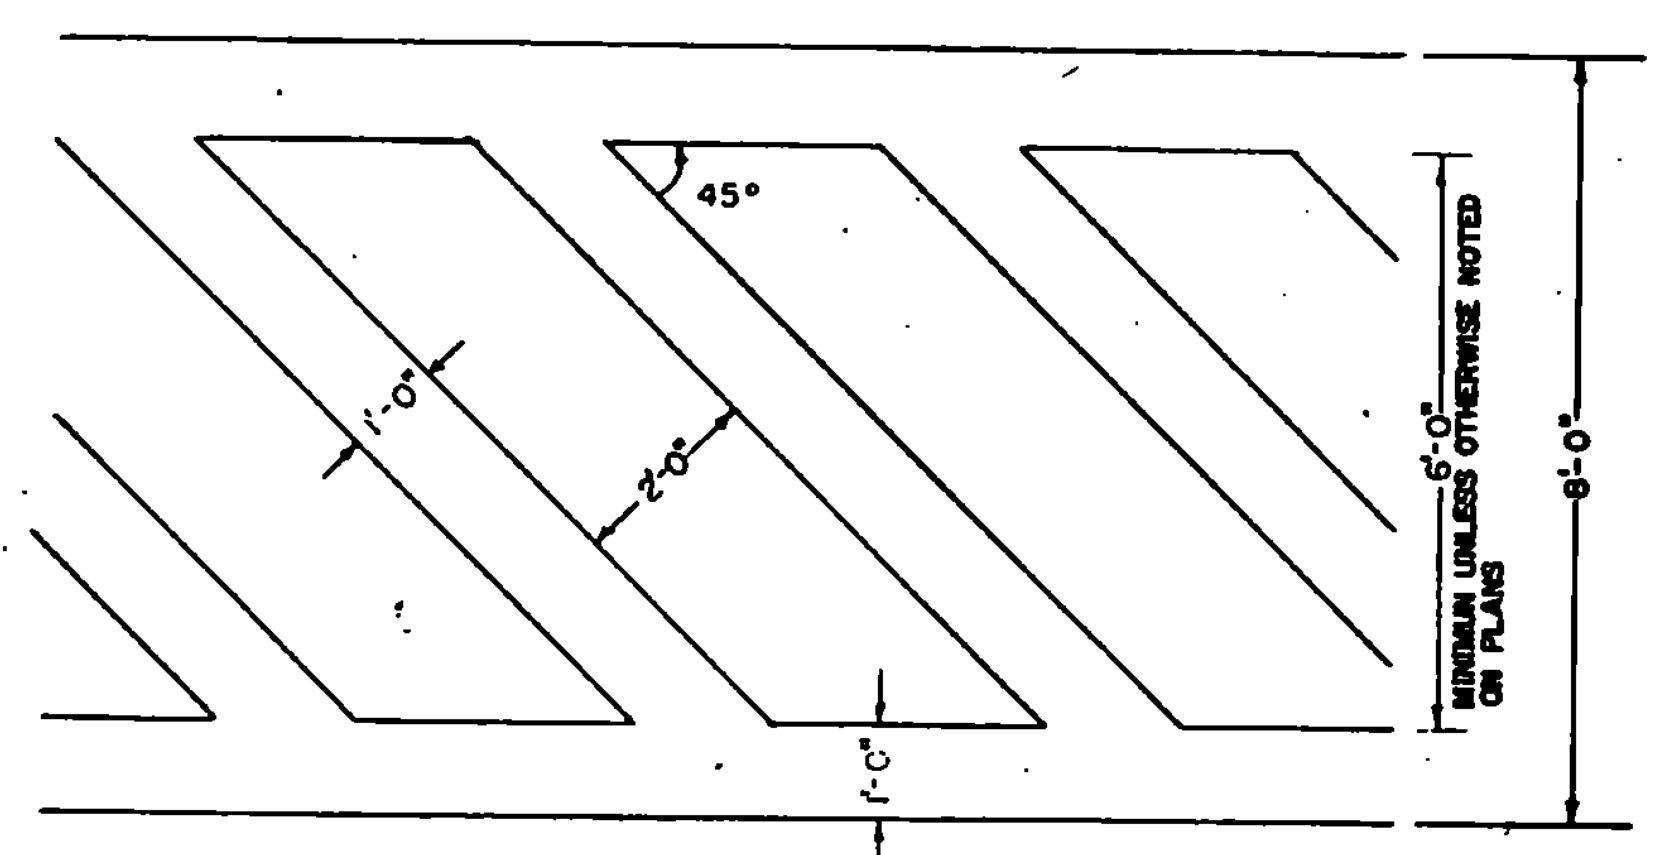

ARROWS AND WORD MARKINGS THAT CONFORM TO THE DIMENSIONS SHOWN ON THIS SHEET OR AS DETAILED IN THE BOOKLET ENTITLED "THE STANDARD PAVEMENT MARKING ALPHABET AND SYMBOLS, 1977" PREPARED BY THE FEDERAL HIGHWAY ADMINISTRATION WILL BE ACCEPTABLE.

REVISIONS AND CORRECTIONS


MAR 16, 1982 YIELD ADDED.
SEPT. 20, 1985 REVISED GORE MARKINGS & "SCHOOL" SPACING
FEB. 3, 1986 - UPDATED TO 1986 SPECIFICATIONS

APPROVED: *S. J. Page*
DIRECTOR OF ENGINEERING AND CONSTRUCTION

DATE: **AUGUST 4, 1981**

CHIEF OF DESIGN: *John C. Jones*
TRANSPORTATION DESIGN ENGINEER

PAVEMENT MARKING DETAILS

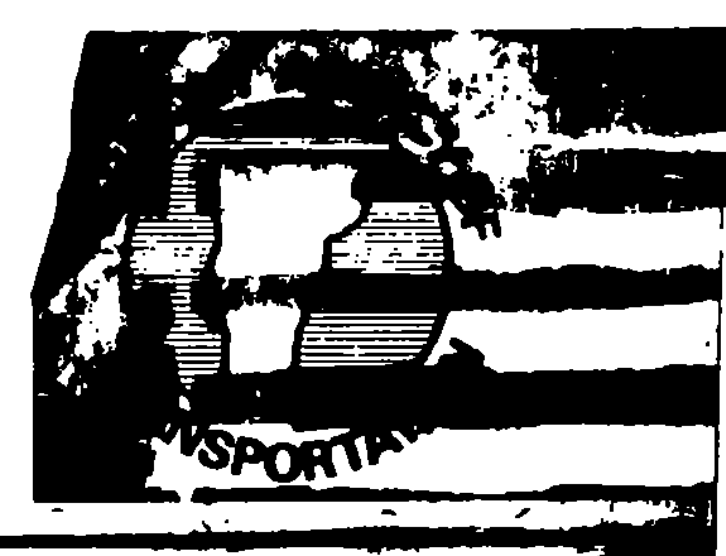

E-50