


TYPICAL SECTIONS 1986 PAVING PROGRAM

1 1/2" BITUMINOUS CONCRETE PAVEMENT (1/4")
 400 TONS, PER/MILE LEVELING COURSE
 EMULSIFIED ASPHALT, TO BE APPLIED AT THE RATE OF .015 GAL./SQ. YD.
 OR AS DIRECTED BY THE ENGINEER.

NOTE: UNLESS OTHERWISE DETERMINED BY THE RESIDENT ENGINEER,
 TYPE IV MIX WILL BE USED FOR LEVELING AND TYPE III MIX
 WILL BE USED FOR THE WEARING COURSE.

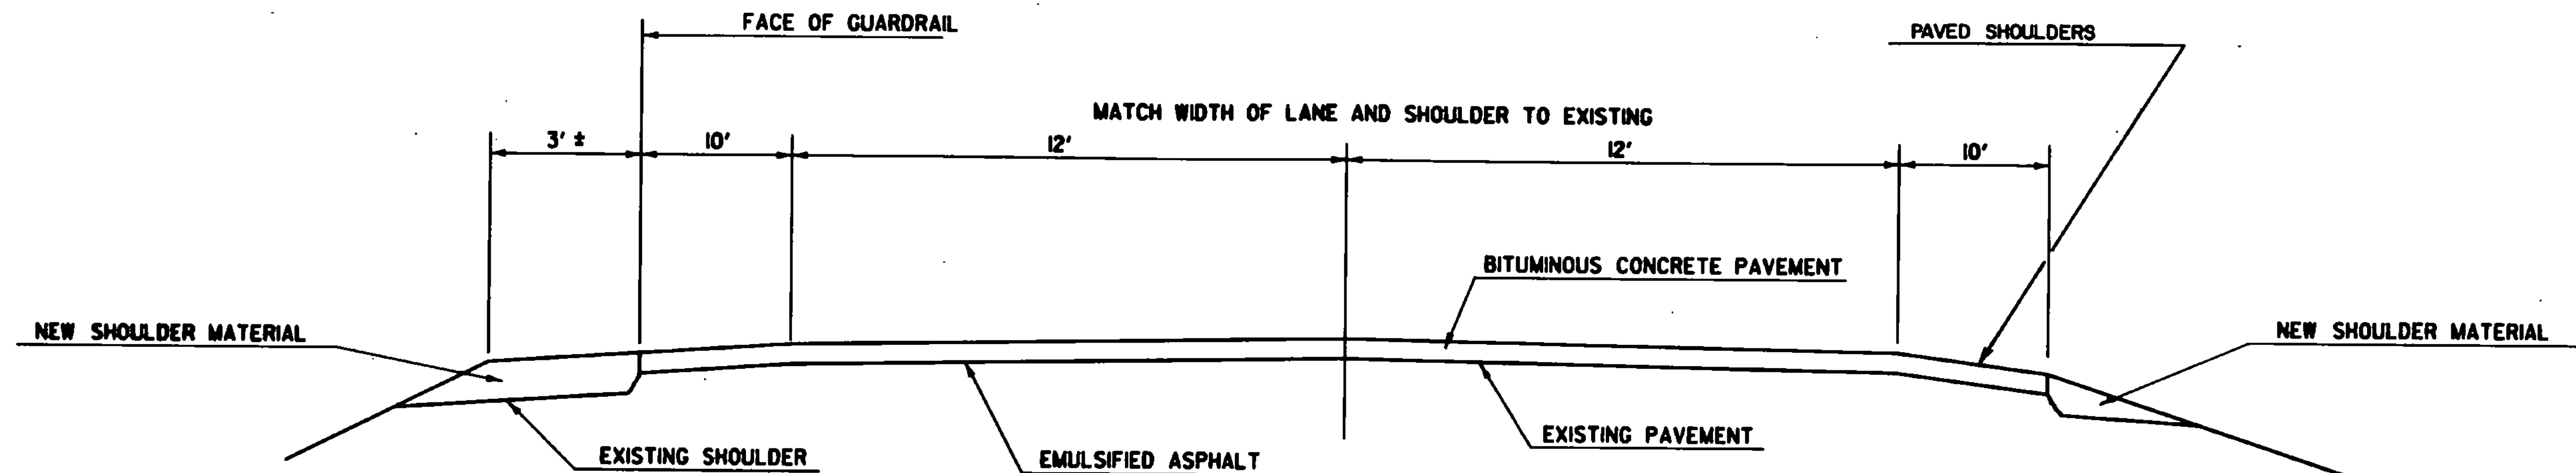

ROUTE VT 103 MILE 2.862 TO 4.059 MILE

ESTIMATED QUANTITY OF SHOULDER MATERIAL
 WITH GUARDRAIL WITHOUT GUARDRAIL
 0.81 SQ. FT. 0.06 SQ. FT.

SURVEYED BY _____ DATE _____
 DRAWN BY REDMOND DATE 8-88
 TRACED BY _____ DATE _____
 LUDLOW
 PROJ. F NO. 025-1(29)3
 SHEET 3 OF 40