



GUARD RAIL DETAILS

PAY LIMITS STEEL BEAM GUARD RAIL

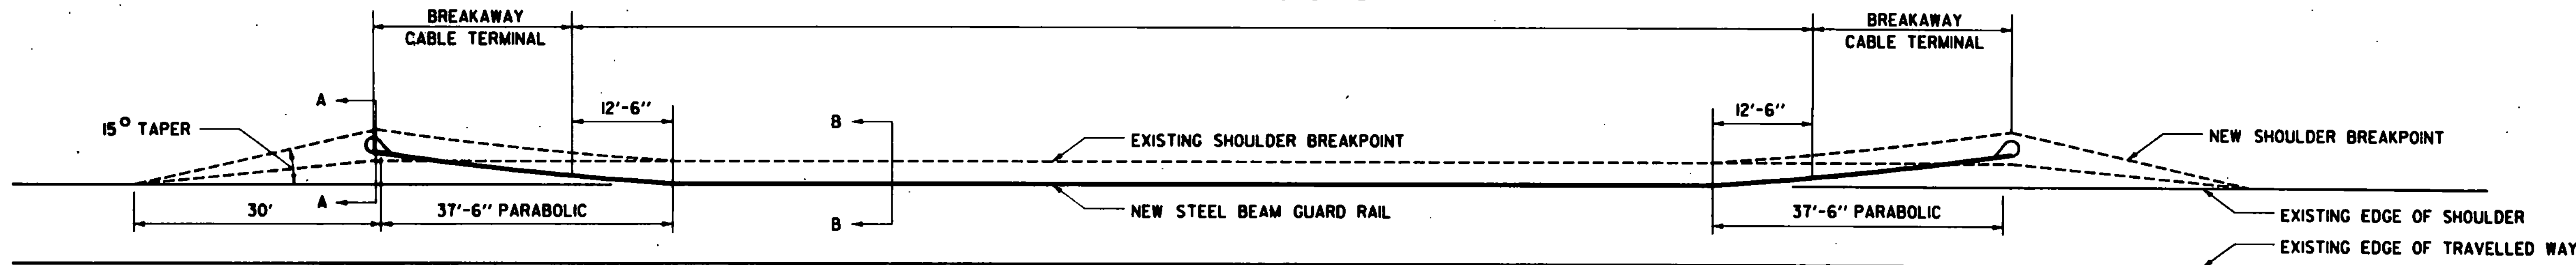



TYPICAL GUARD RAIL INSTALLATION

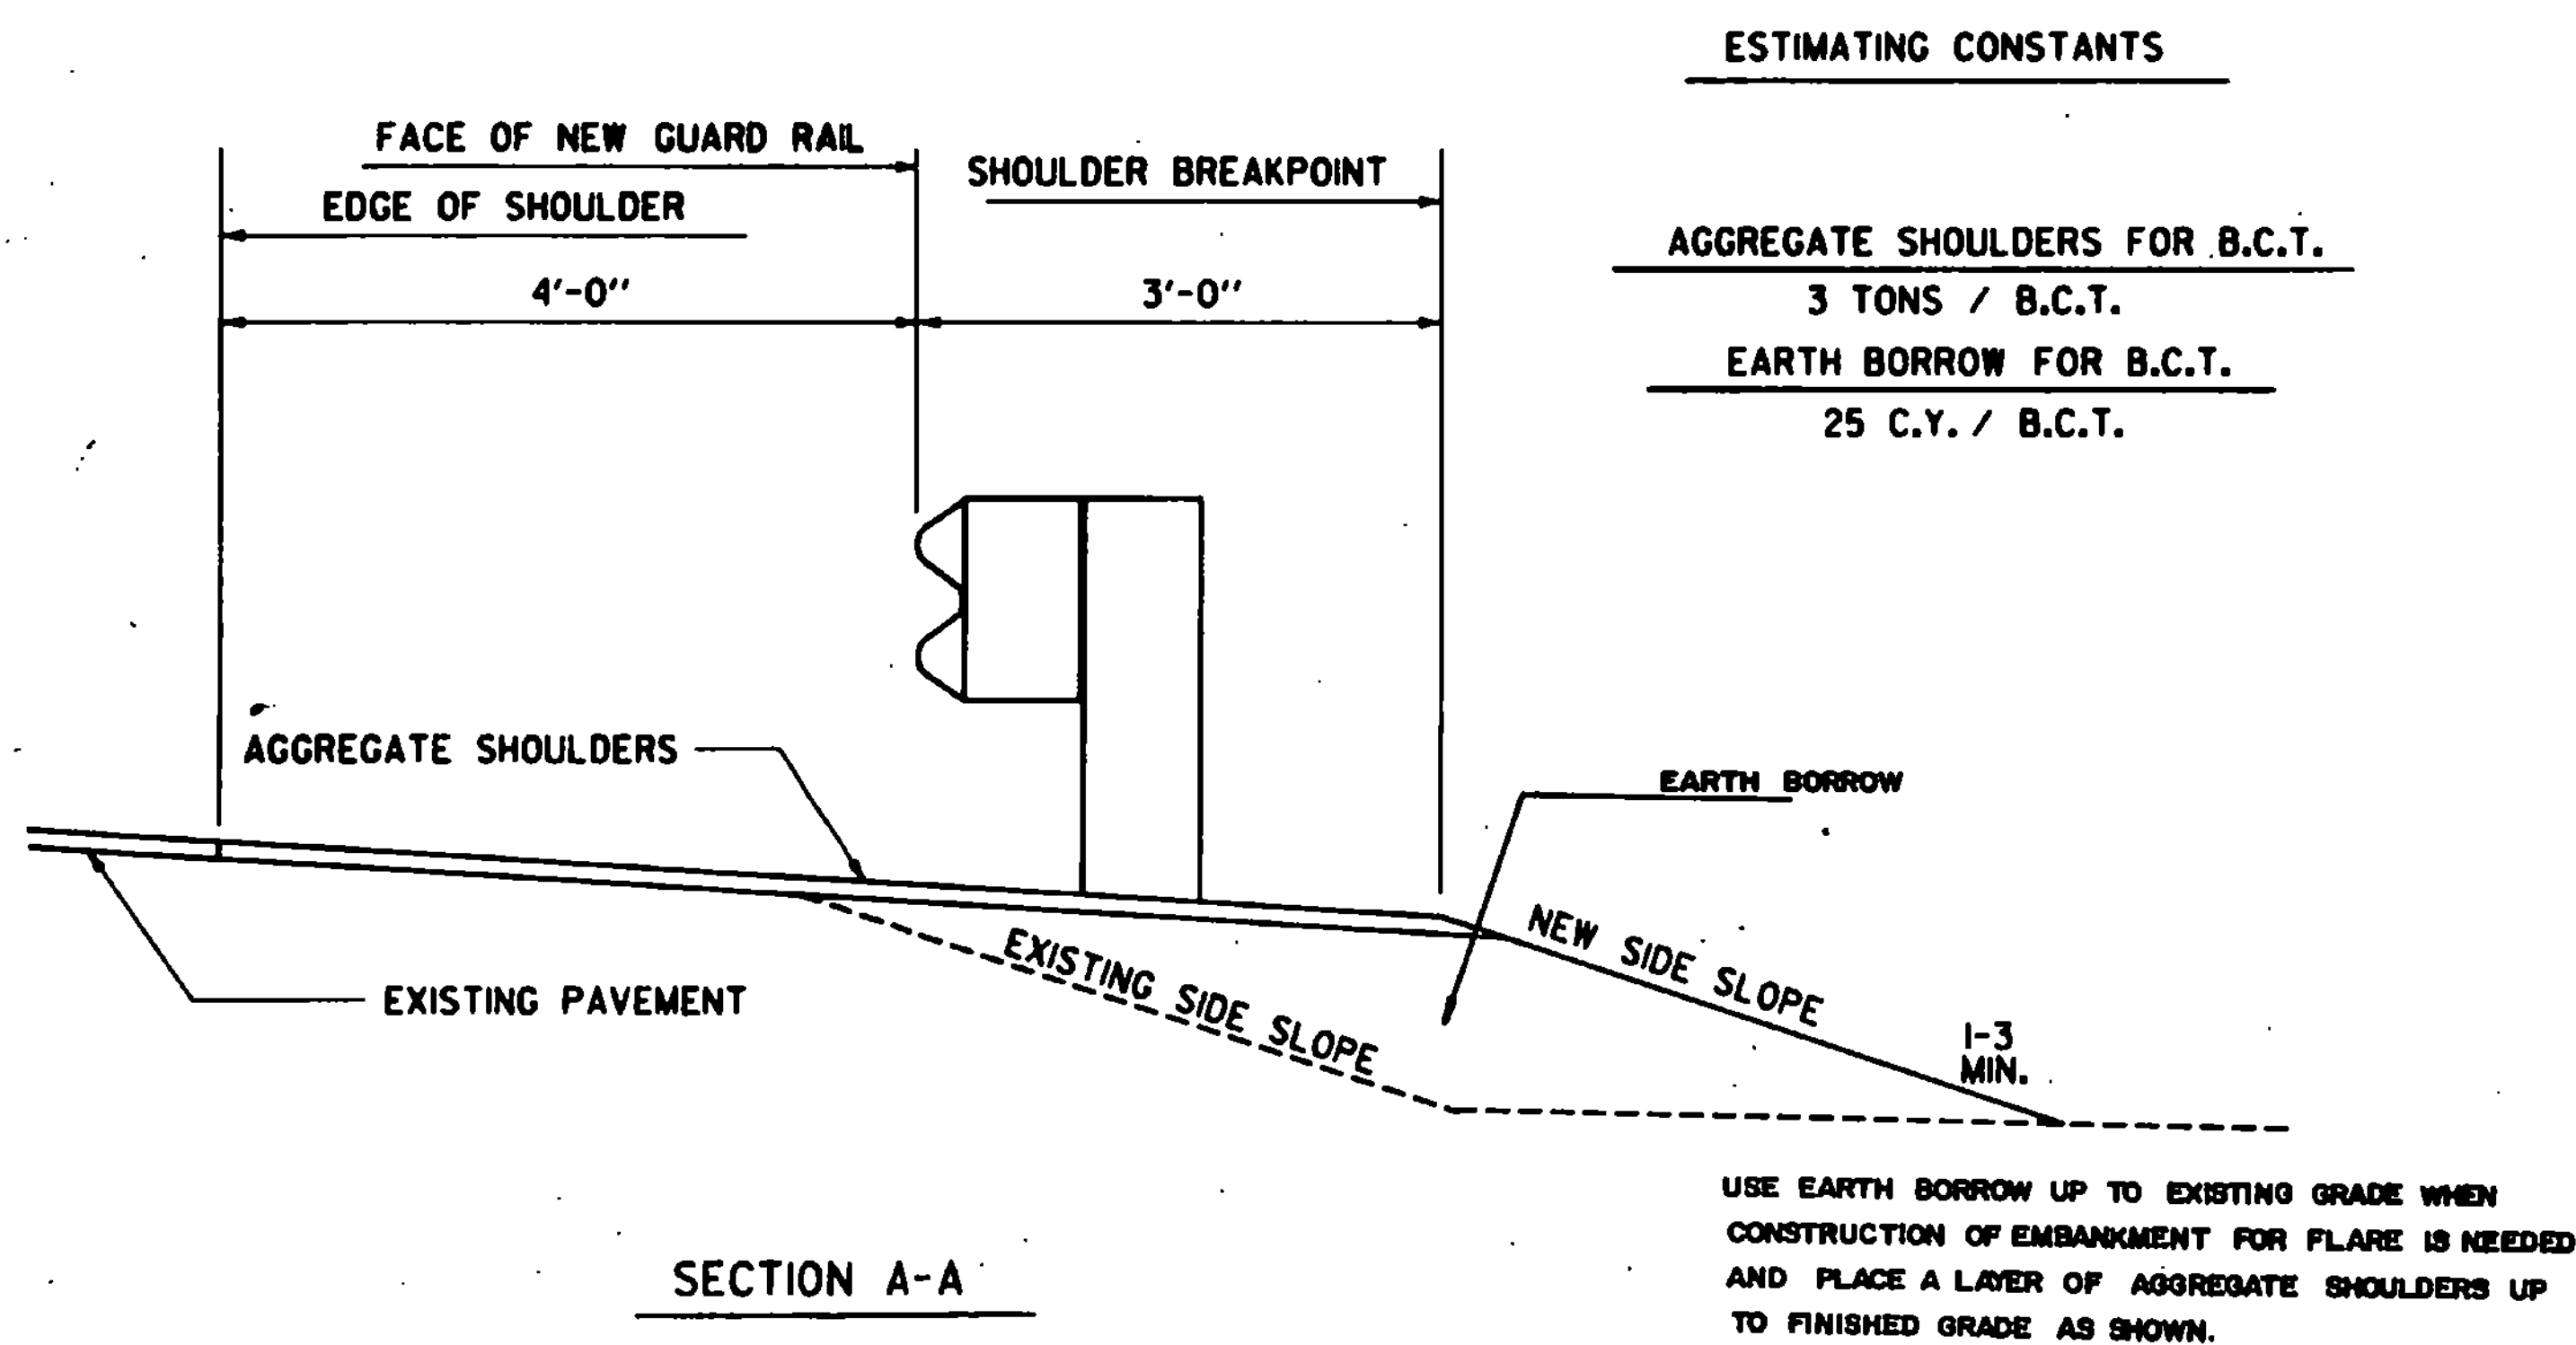

ESTIMATING CONSTANTS

AGGREGATE SHOULDERS FOR B.C.T.
3 TONS / B.C.T.

EARTH BORROW FOR B.C.T.
25 C.Y. / B.C.T.

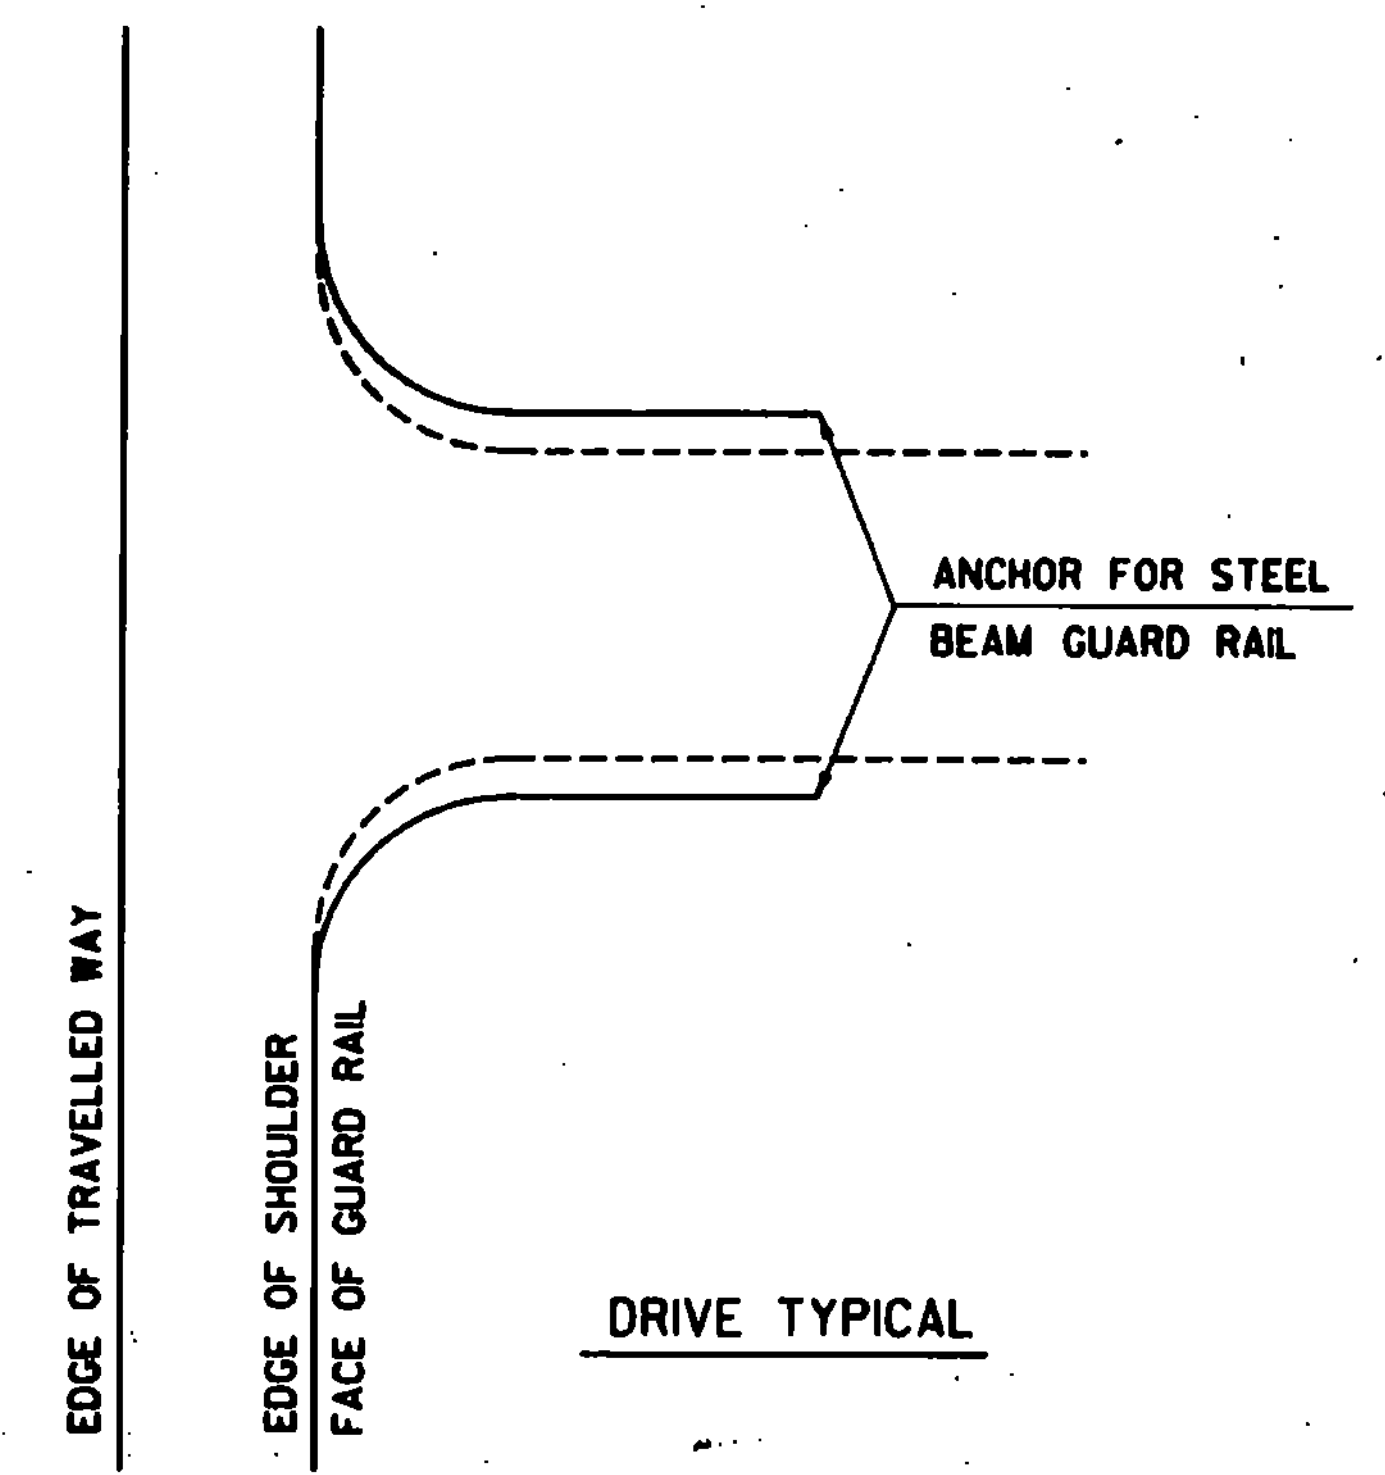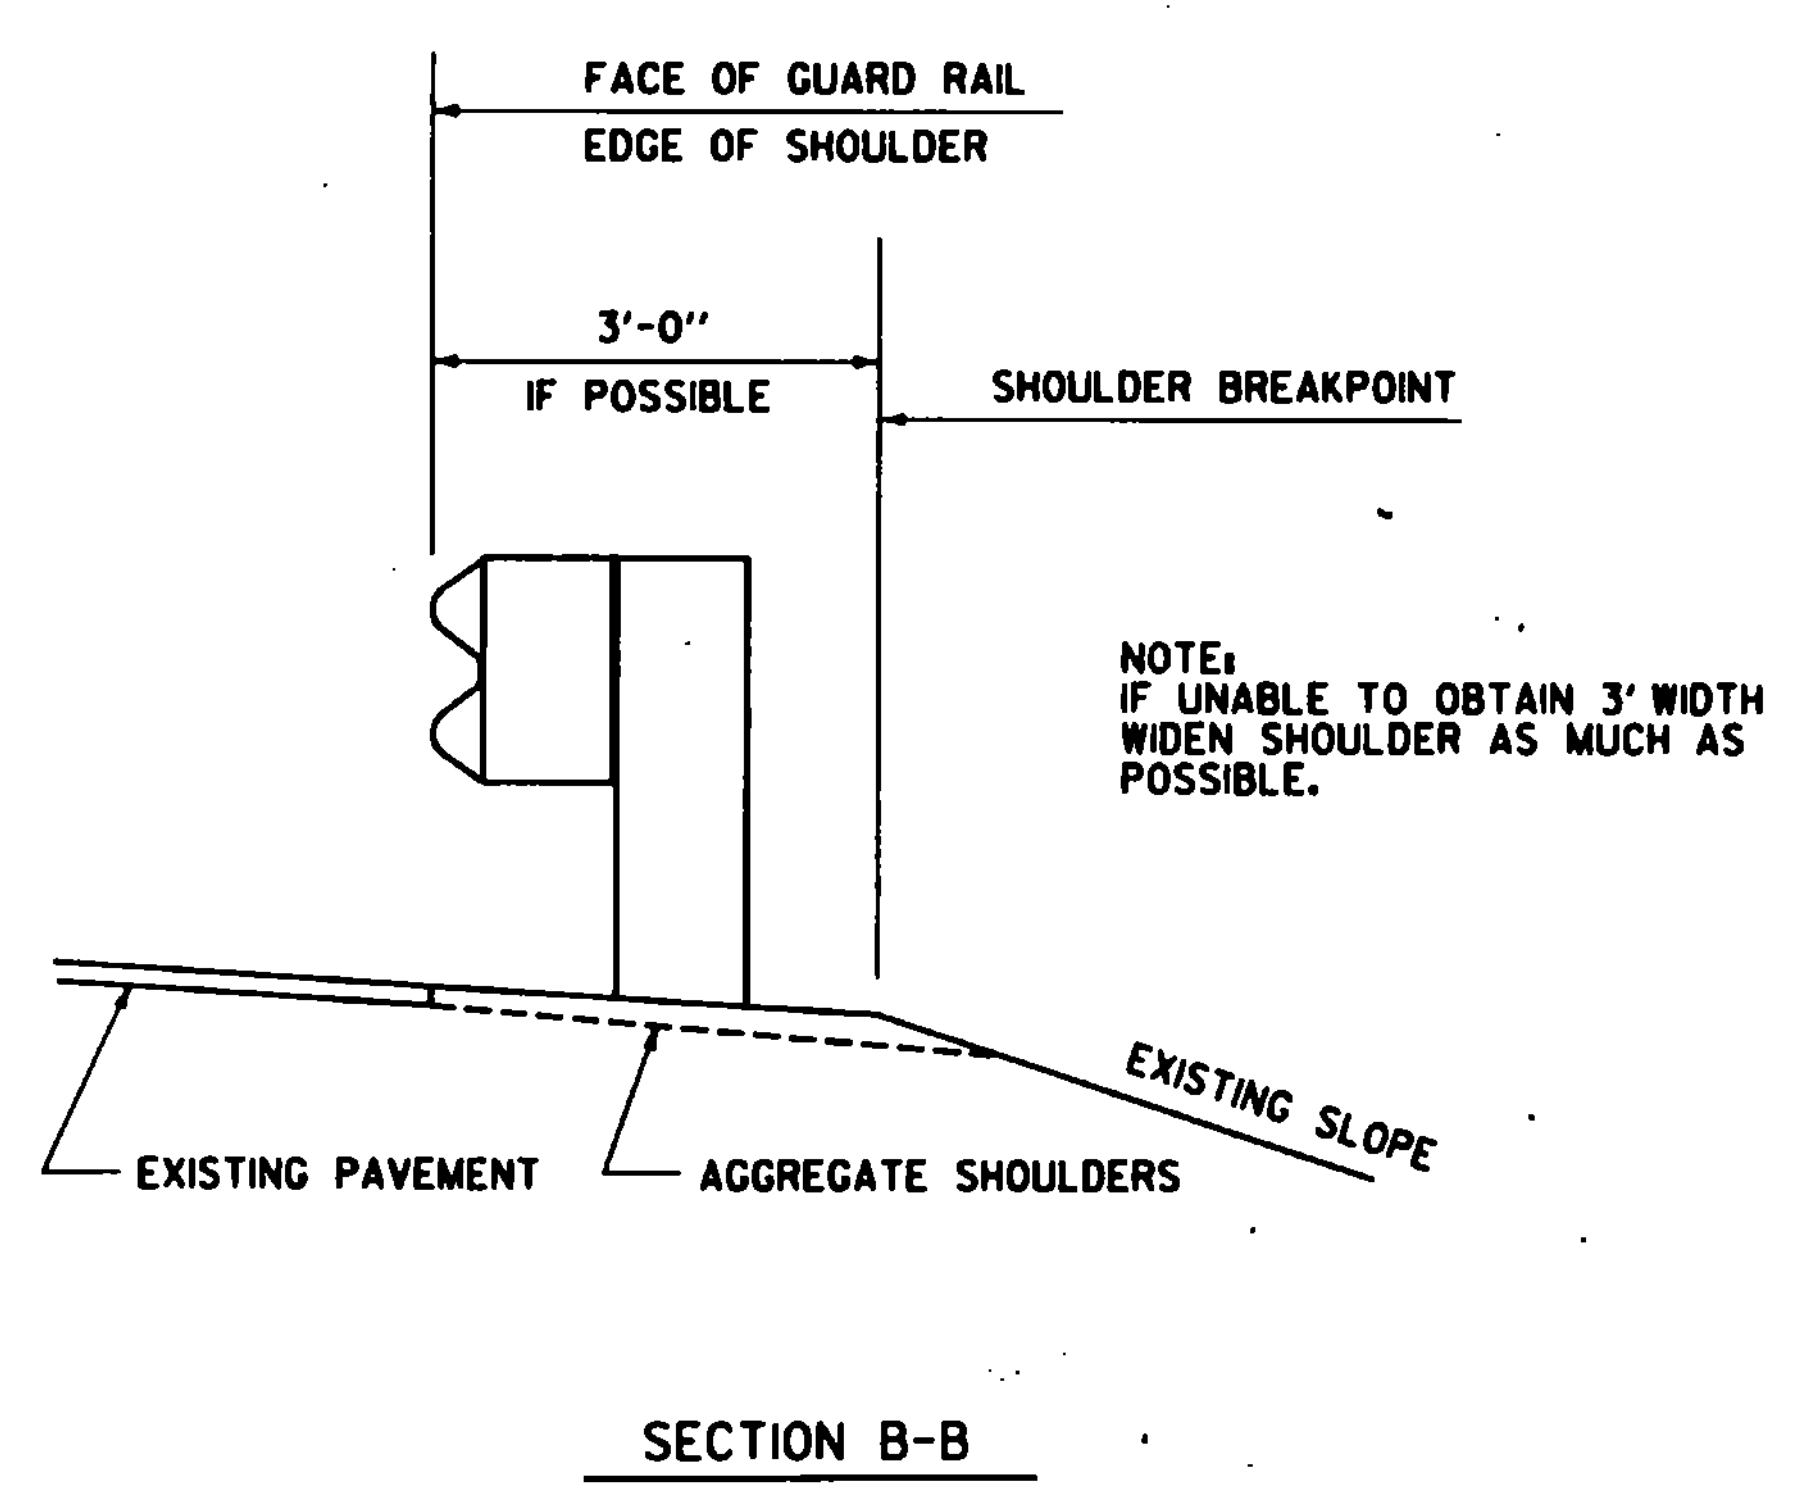

DATUM
VERTICAL _____
HORIZONTAL _____

NOTE:
CONTRACTOR WILL GRADE AS NECESSARY
TO ENSURE PROPER DRAINAGE IN AREAS
WIDENED FOR GUARD RAIL INSTALLATION.

SURVEYED BY _____ DATE _____
DRAWN BY _____ DATE _____
TRACED BY _____ DATE _____
DISTRICT
1988 PAVING PROGRAM
10-2-88