


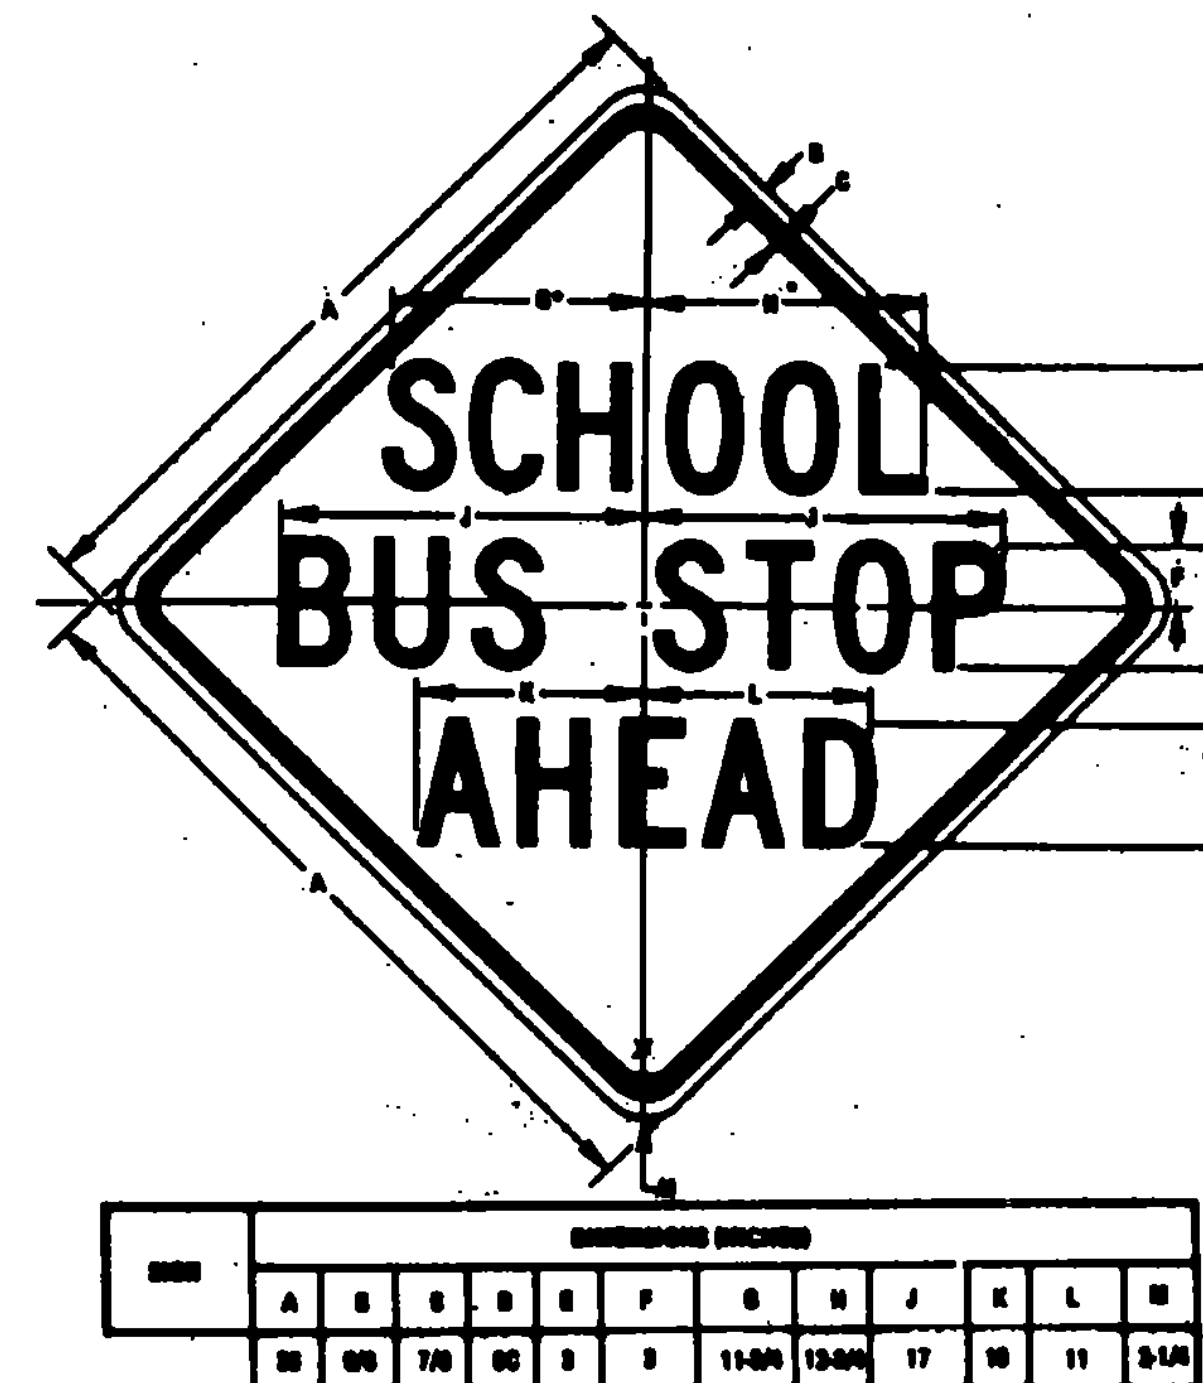
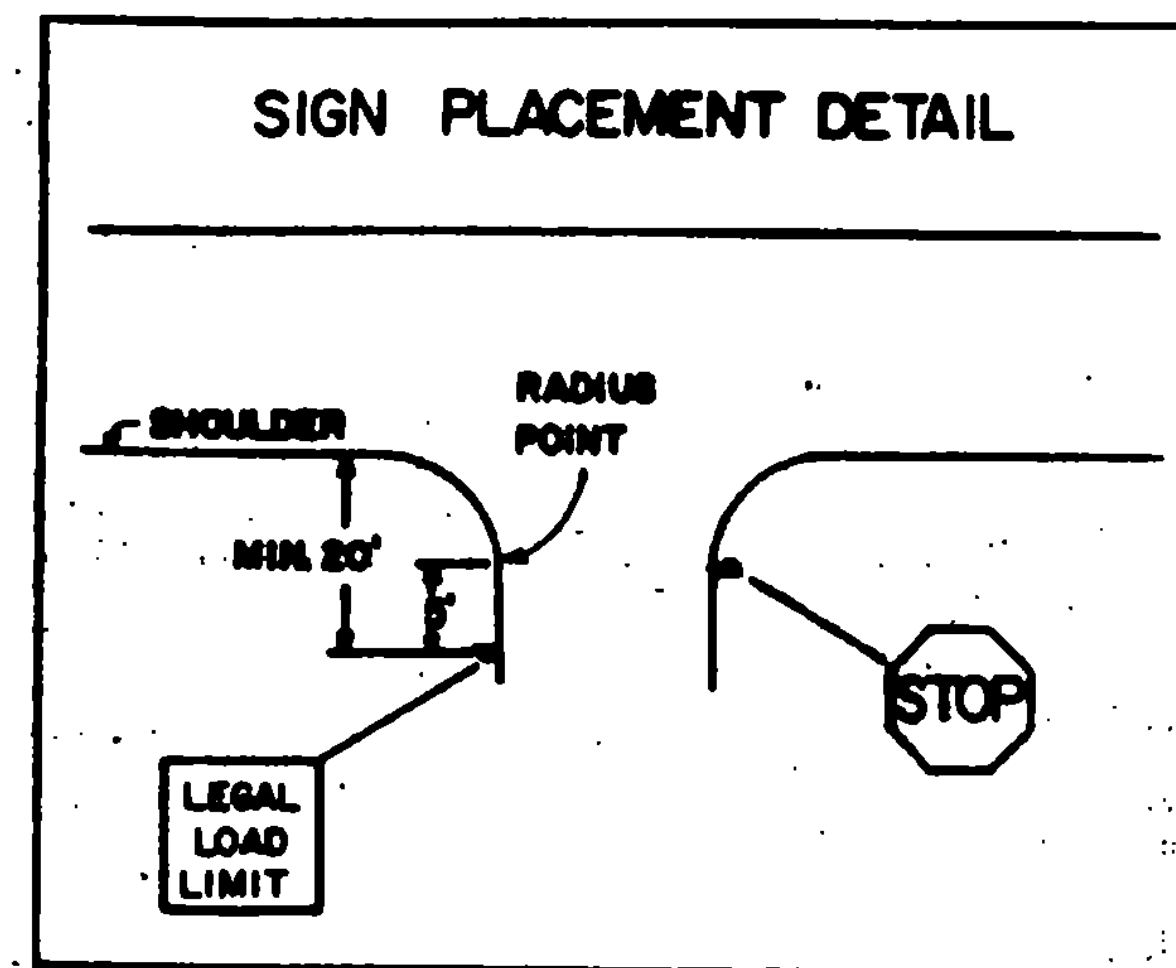


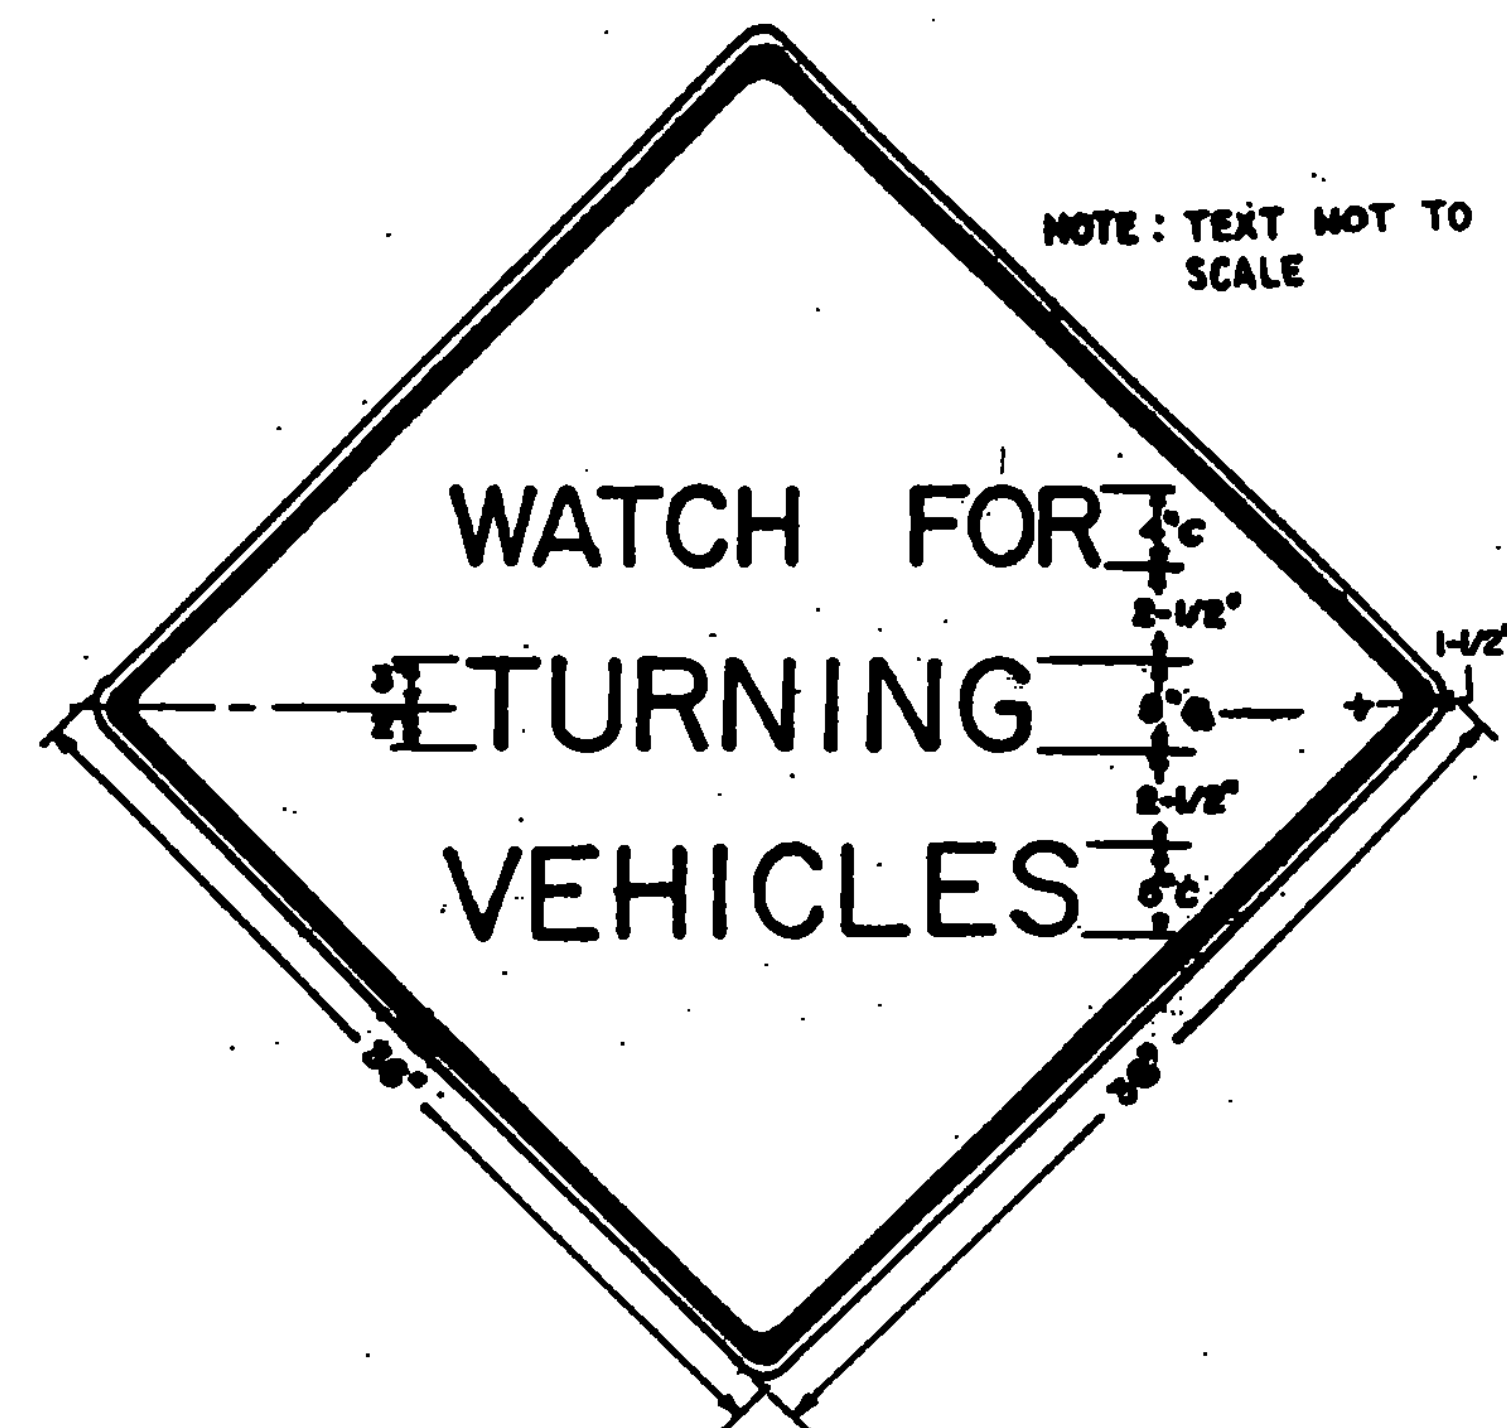

COLORS
 LEGEND - BLACK (NON-REFL.)
 BACKGROUND - YELLOW

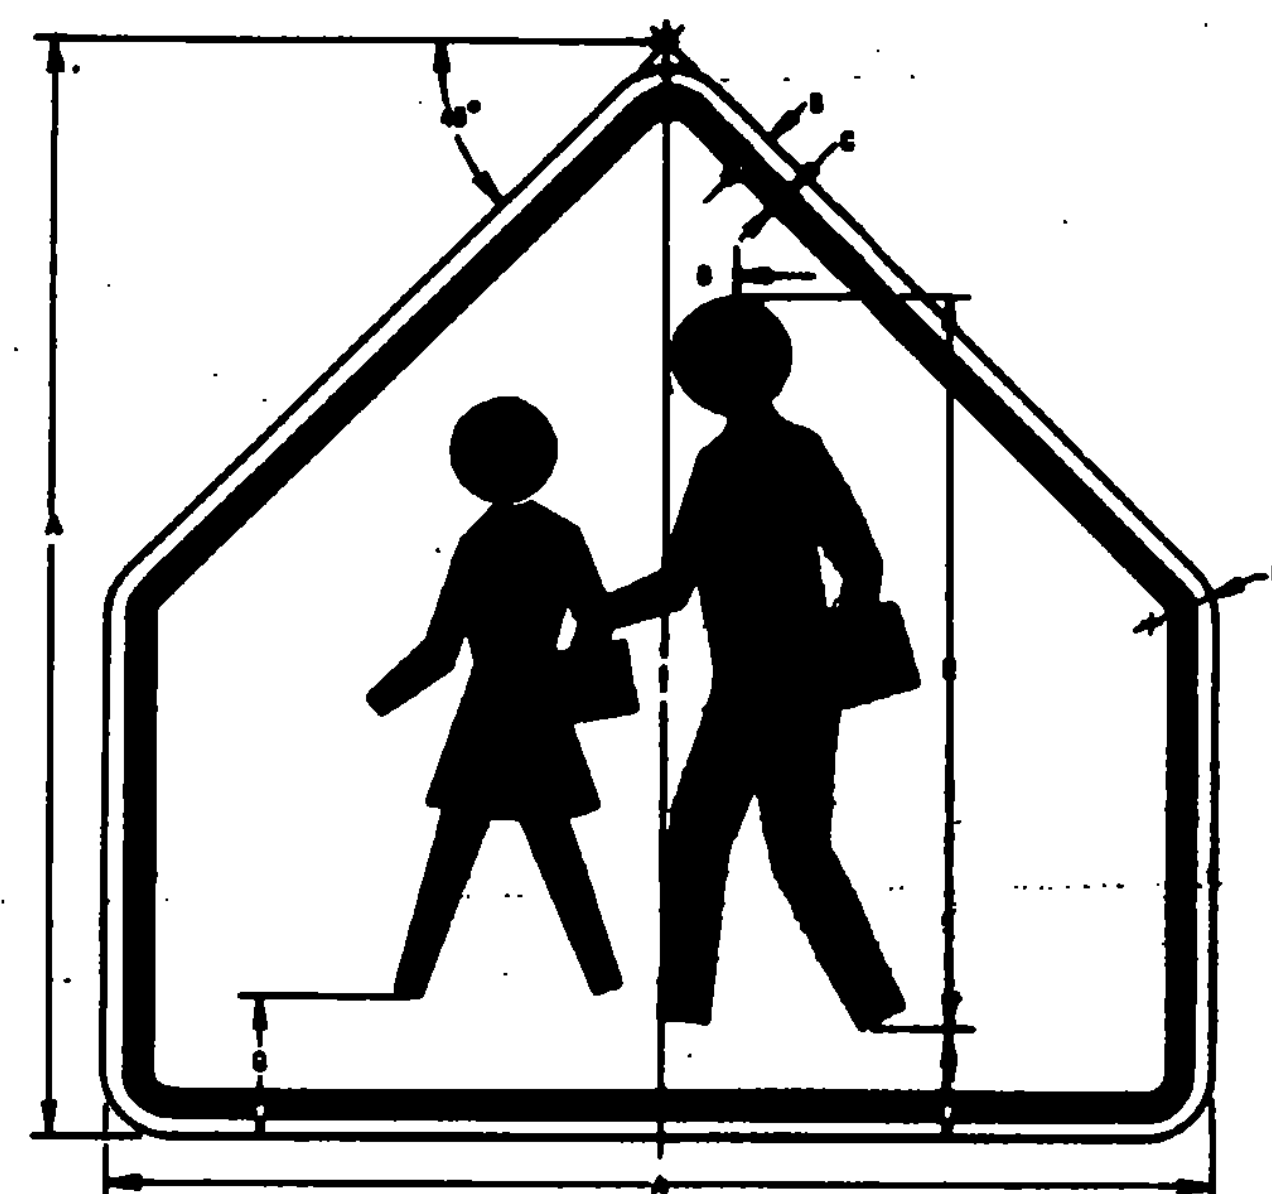


COLORS
 BACKGROUND - YELLOW (REFL.)
 BORDER & TEXT - BLACK (NON-REFL.)

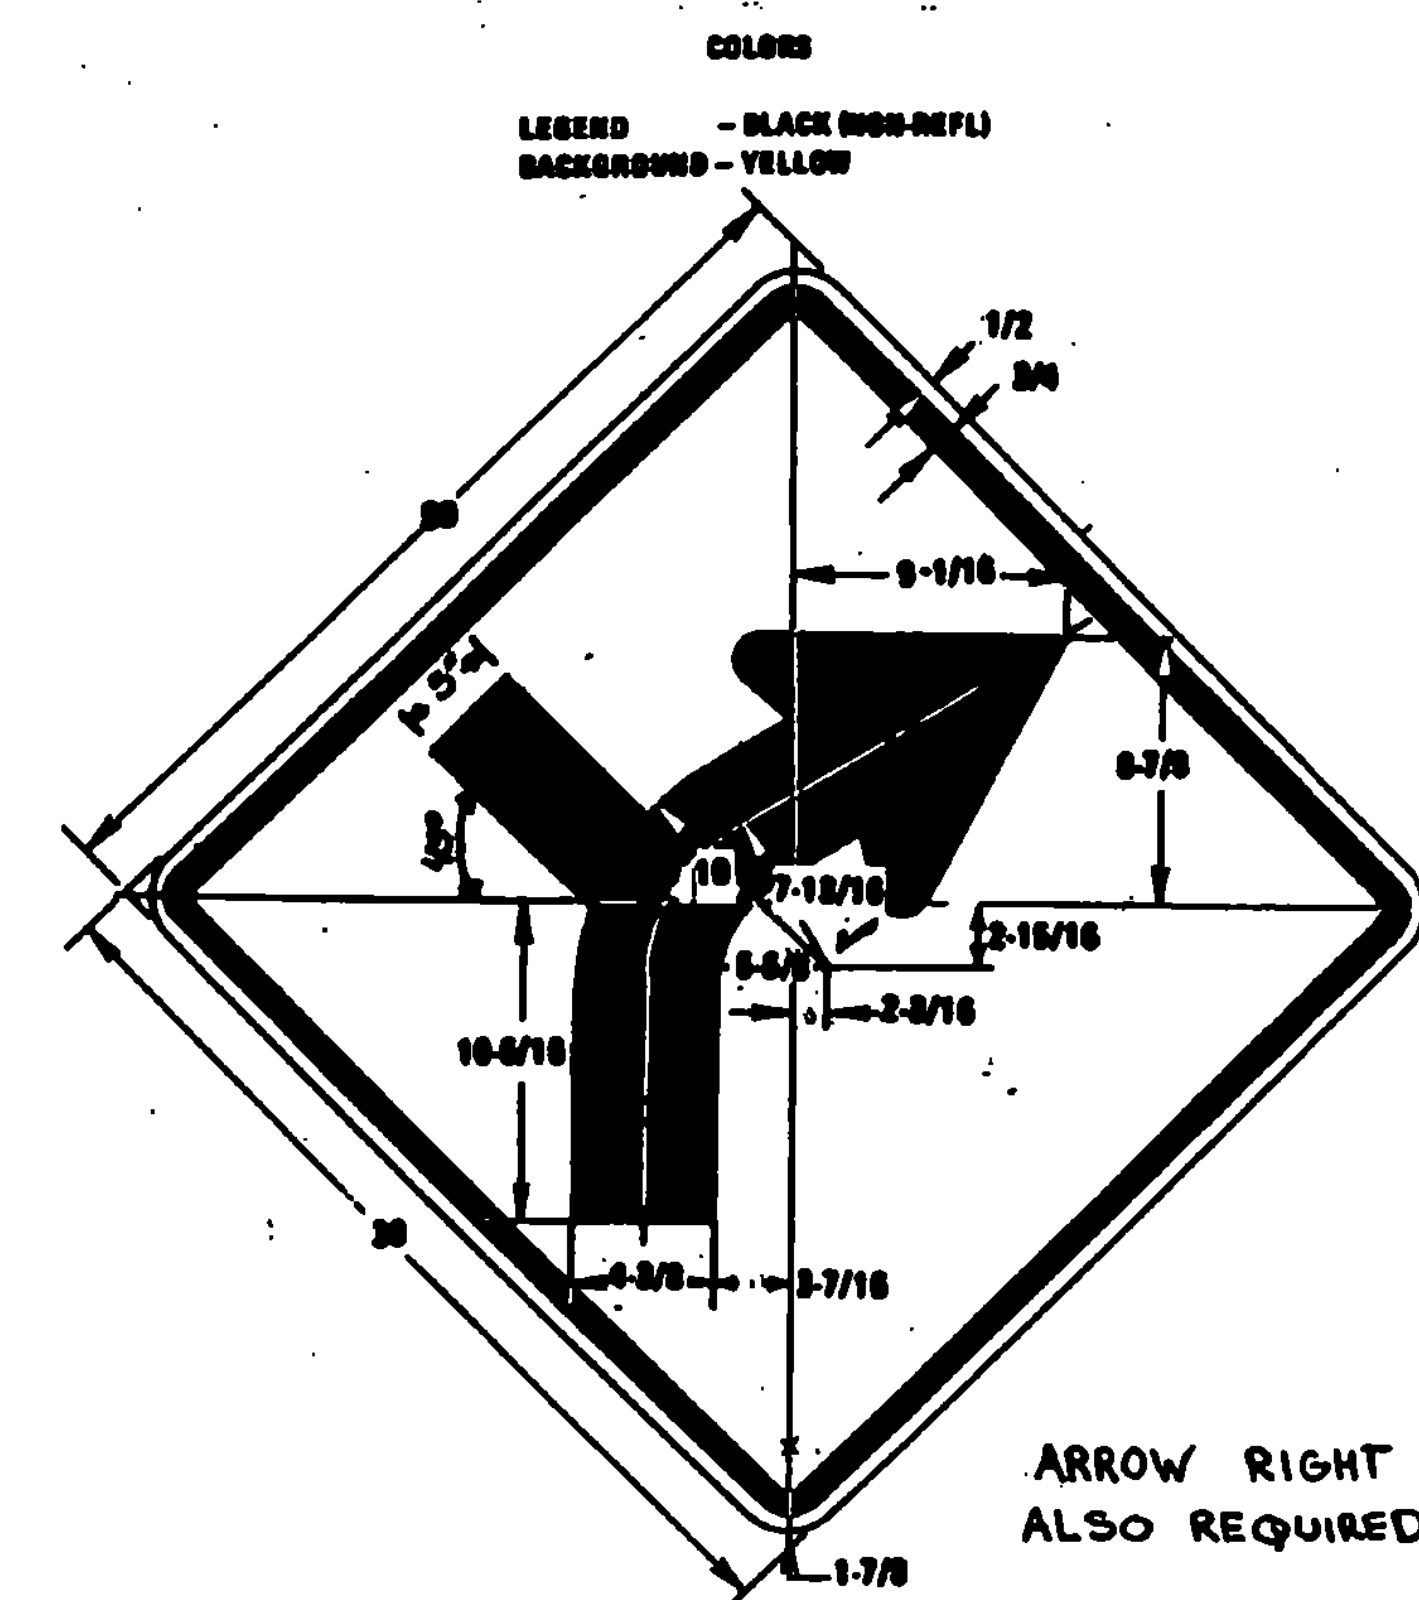


DIMENSIONS (INCHES)											
A	B	C	D	E	F	G	H	I	J	K	L
30	30	7/8	30	3/4	30	3/4	3/4	3/4	3/4	3/4	3/4

COLORS
 LEGEND - BLACK (NON-REFL.)
 BACKGROUND - YELLOW

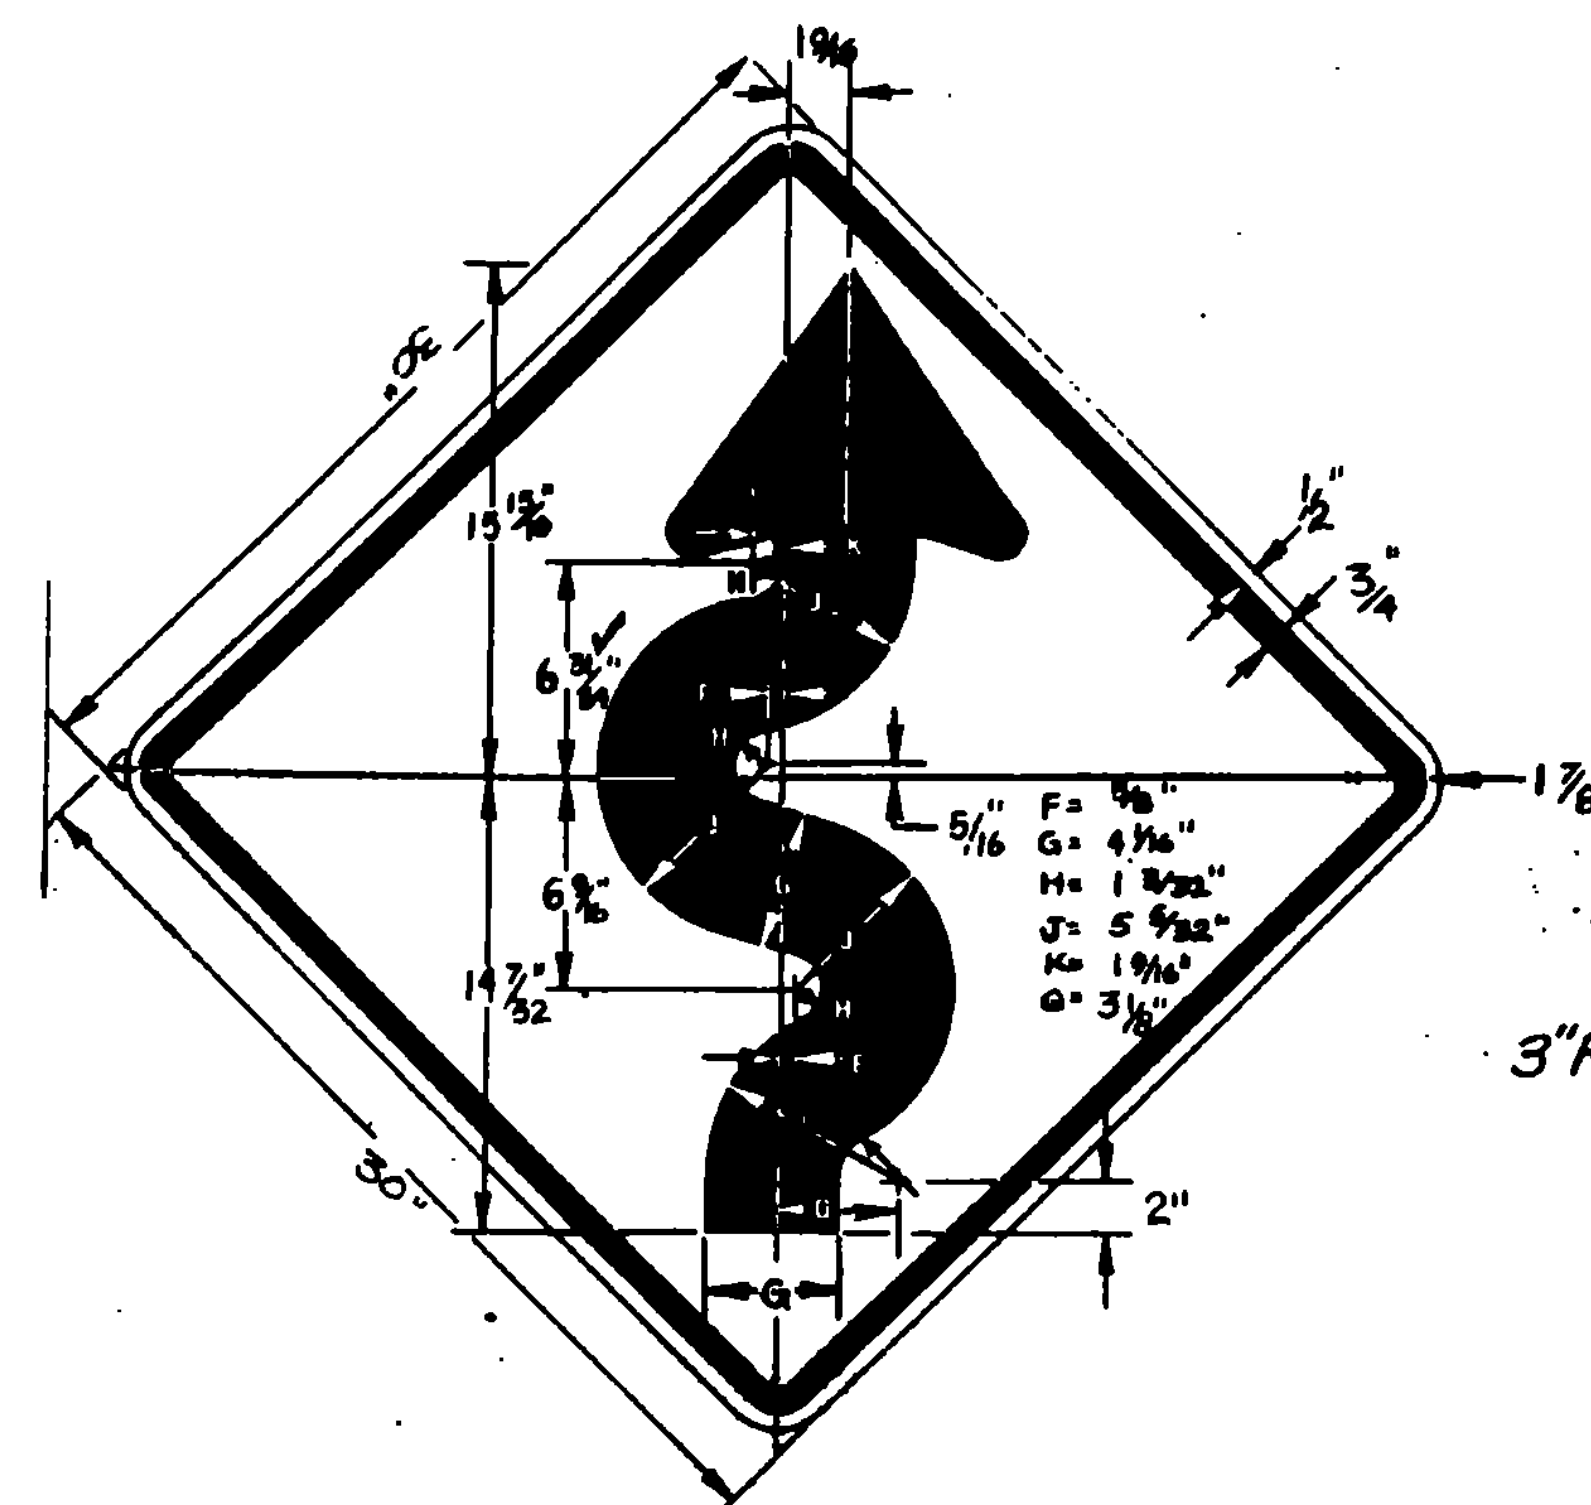

COLORS
 LEGEND - BLACK (NON-REFL.)
 BACKGROUND - YELLOW

ALL SIGNS ON DETAIL SHEET
 MATERIALS- SEE STD. SHEET E-19

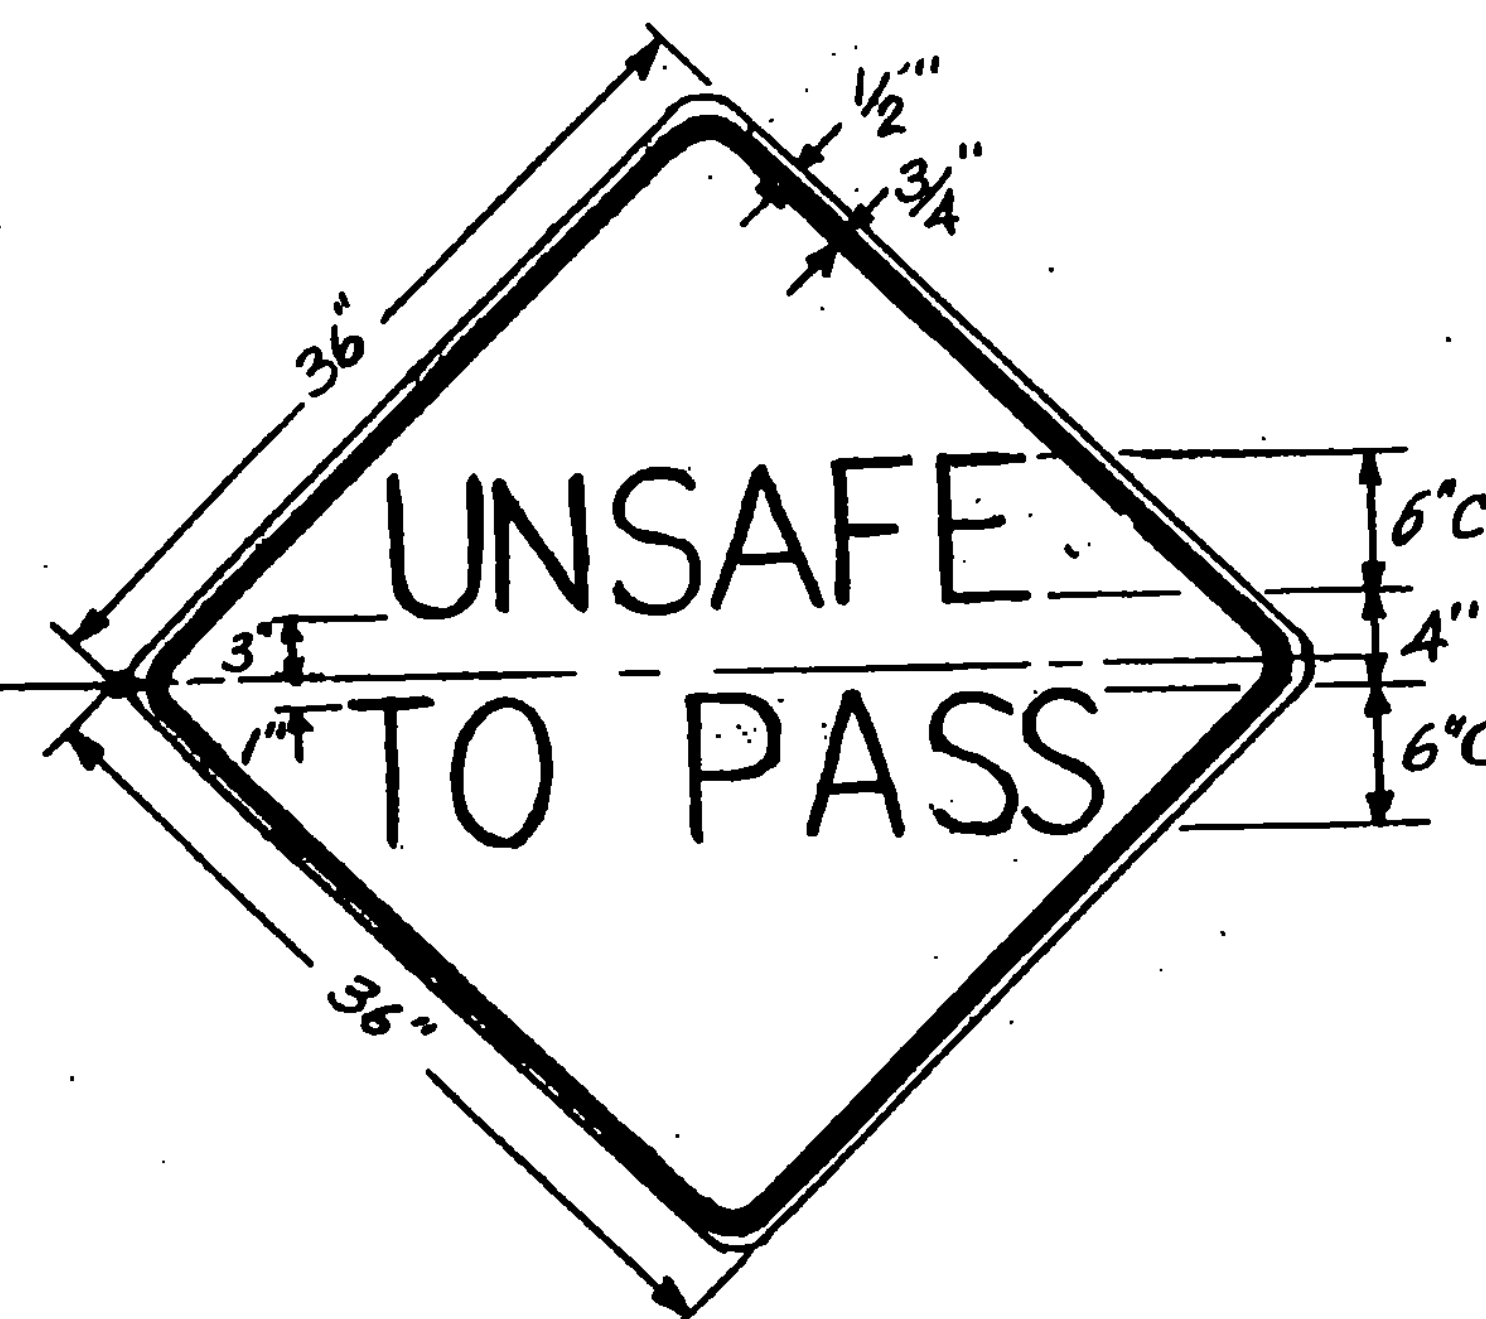

COLORS
 LEGEND - BLACK (NON-REFL.)
 BACKGROUND - YELLOW (REFL.)

SPRINGFIELD PAVEMENT MARKINGS

PROJECT SPRINGFIELD ROUTE 11 PROJECT # 85 0134 (6)

TEMPORARY 4' YELLOW LINE

MI.	FT.	LT.	RT.	QTY. LEFT	QTY. RT.	TOTAL
0.00	0.74	SOLID	SOLID	3307	3307	6614
0.74	0.92	SOLID	DASH	950	238	1188
0.92	0.97	DASH	DASH			0
0.97	1.04	DASH	SOLID	92	370	462
1.04	1.13	SOLID	SOLID	478	478	956
1.13	1.16	DASH	SOLID	42	169	211
TOTAL						10691
3 THD 40 X 2						240
100% 100% 100% AT						10451
TOTAL						10691

TEMPORARY 4' WHITE LINE

MI.	FT.	LT.	RT.	QTY. LEFT	QTY. RT.	TOTAL
0.00	1.16	WBS	WBS			18,270
TOTAL						18,270

SIGN DETAIL
 SHEET
 NO SPRINGFIELD ROUTE 11
 PAVEMENT MARKINGS

PREPARED BY DATE
 CHECKED BY JB DATE 10-28-86
 DISTRICT #2
 PROJ. NO.
 TRAFFIC SHEET NO. 307 SHEET 18 OF 45