



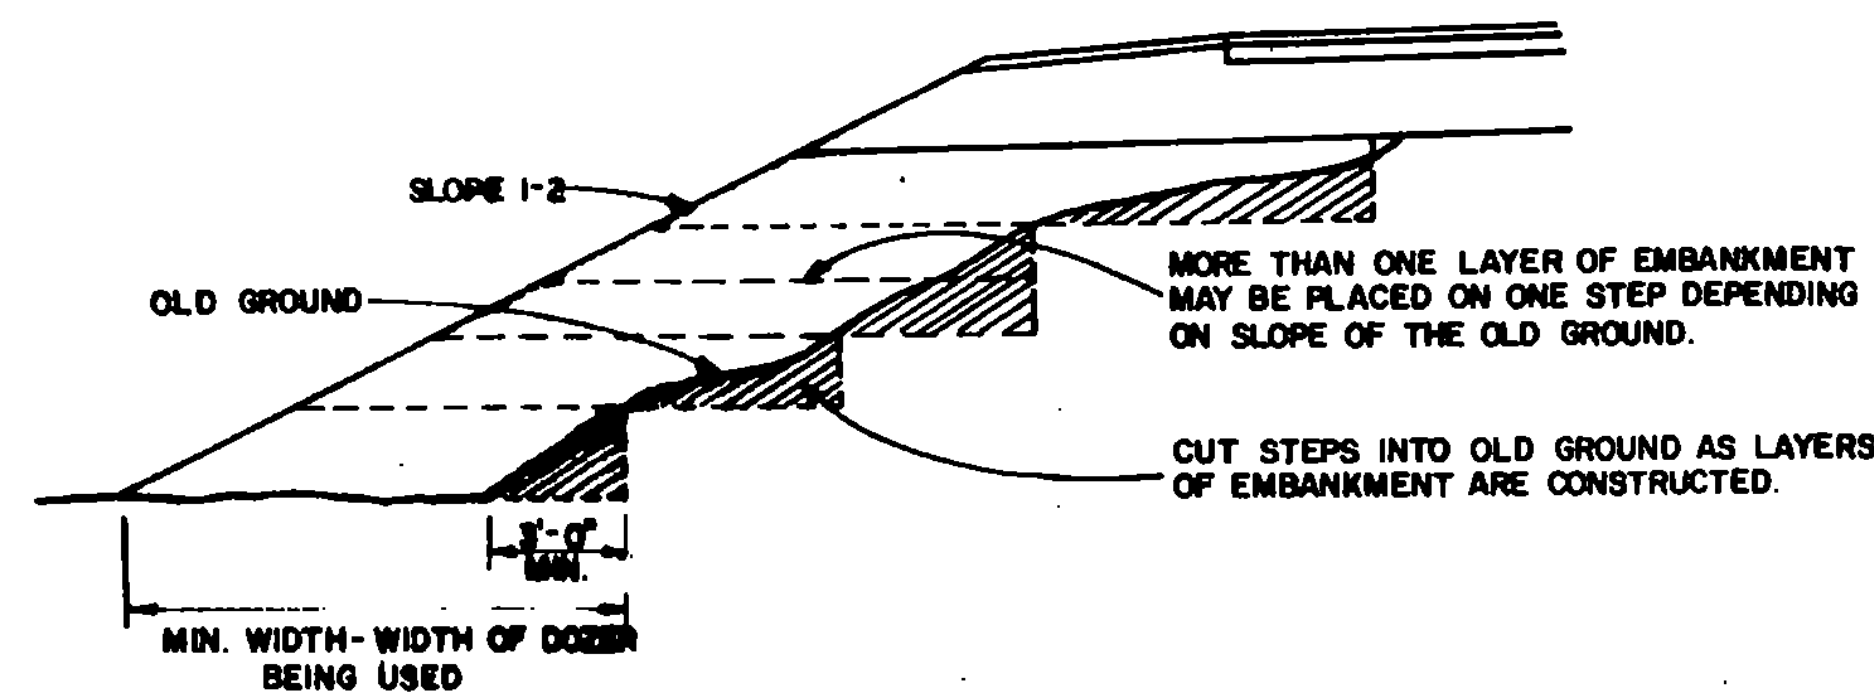


METHOD FOR CONSTRUCTING AN EMBANKMENT ON EARTH SLOPE


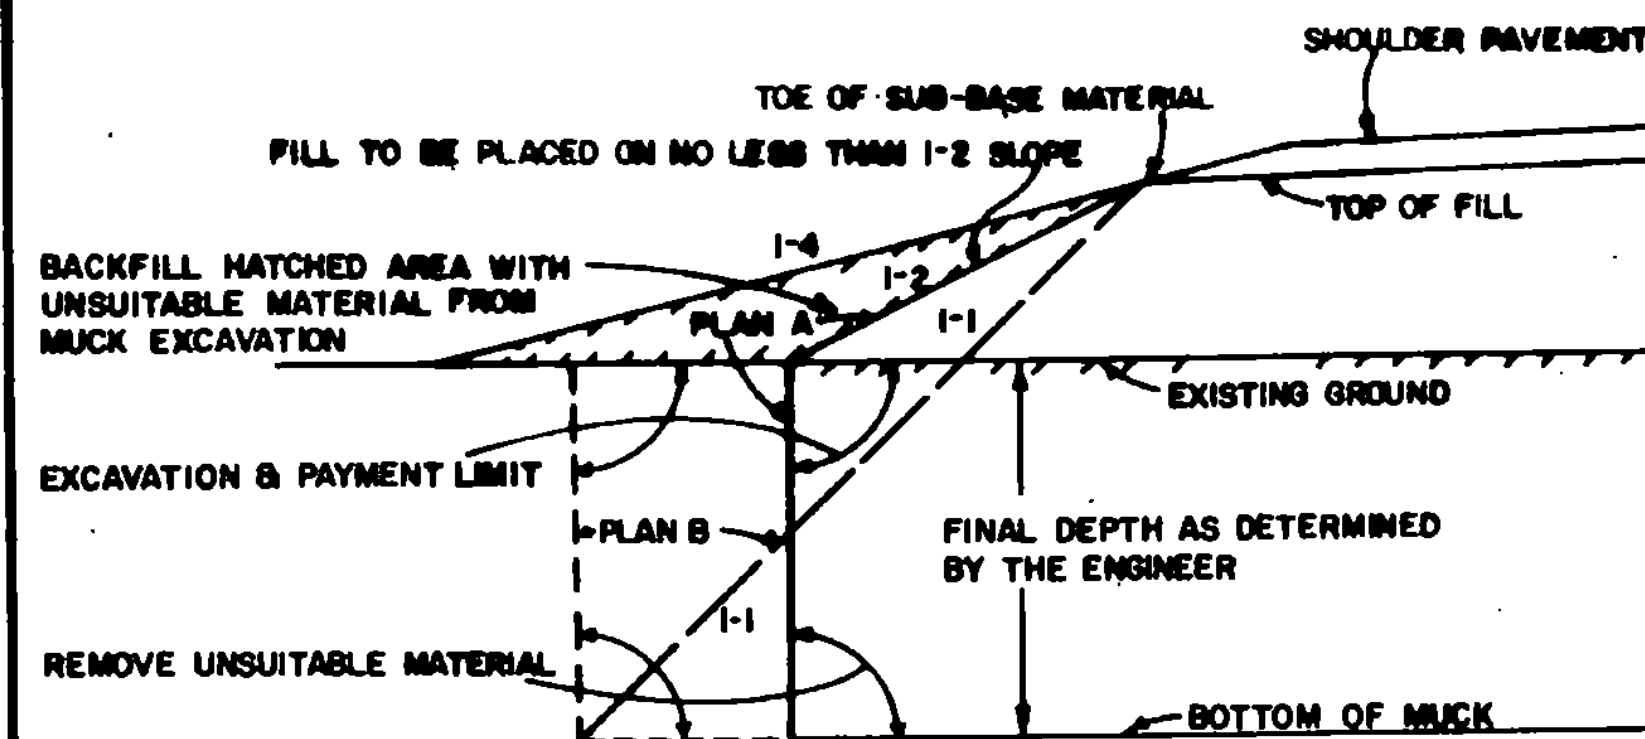


GENERAL NOTES:
THE MUCK OR UNSUITABLE MATERIAL SHALL BE EXCAVATED TO THE NEAT LINES SHOWN ON THE PLANS OR AS DETERMINED BY THE ENGINEER.
EXCAVATION AND PAYMENT LIMIT WILL BE DETERMINED FROM EITHER PLAN "A" OR PLAN "B", WHICHEVER PRODUCES THE GREATER WIDTH IN A GIVEN MUCK AREA.
BACKFILL MATERIAL MUST MEET THE REQUIREMENTS SET FORTH UNDER MUCK EXCAVATION, SECTION 203.

TYPICAL NEAT PAY LINES FOR MUCK EXCAVATION

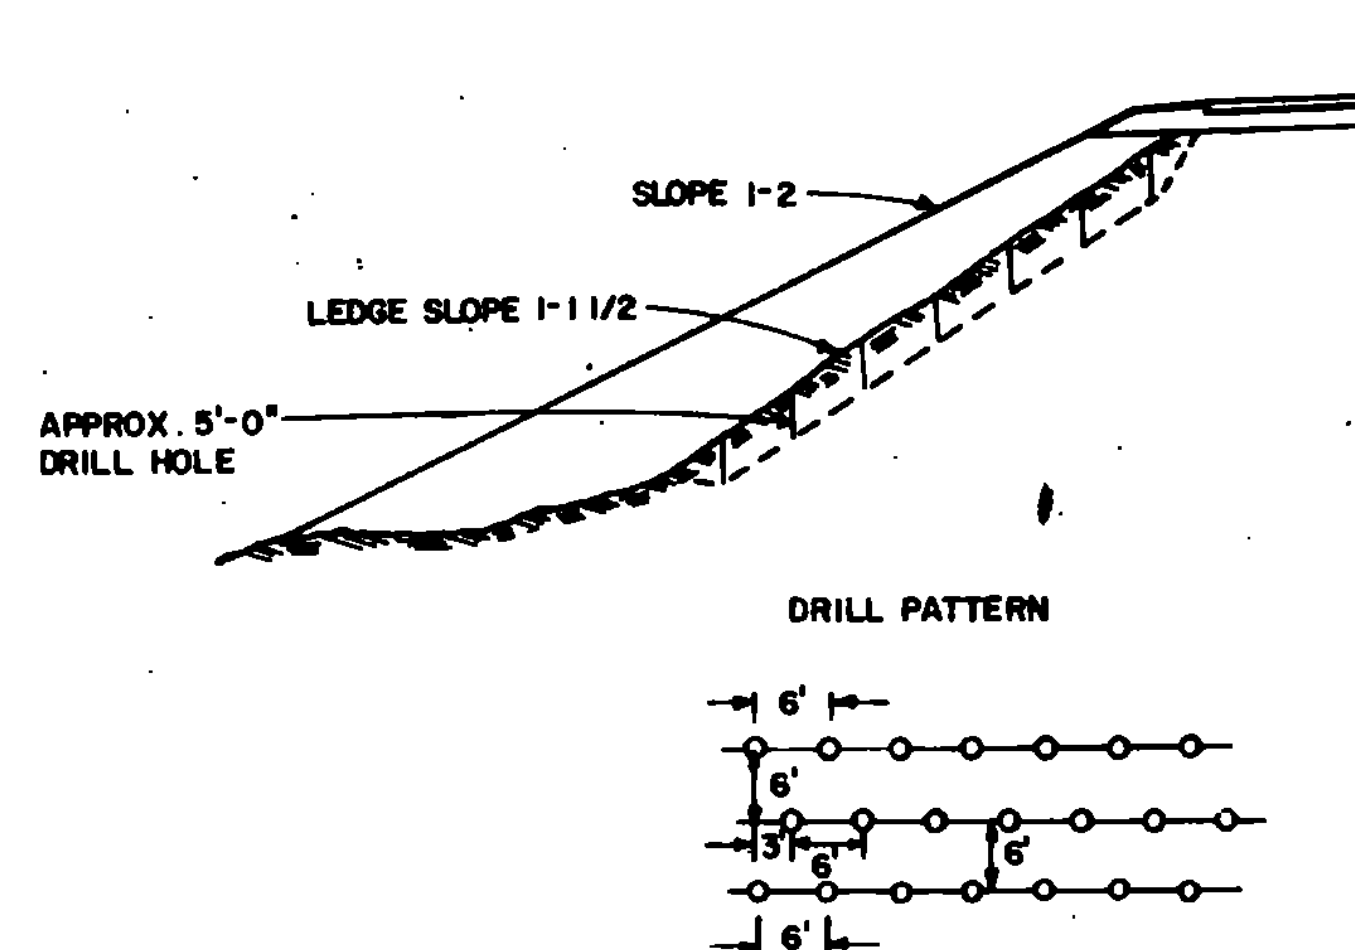

A METHOD FOR PREPARING LEDGE SLOPE BEFORE CONSTRUCTING AN EMBANKMENT

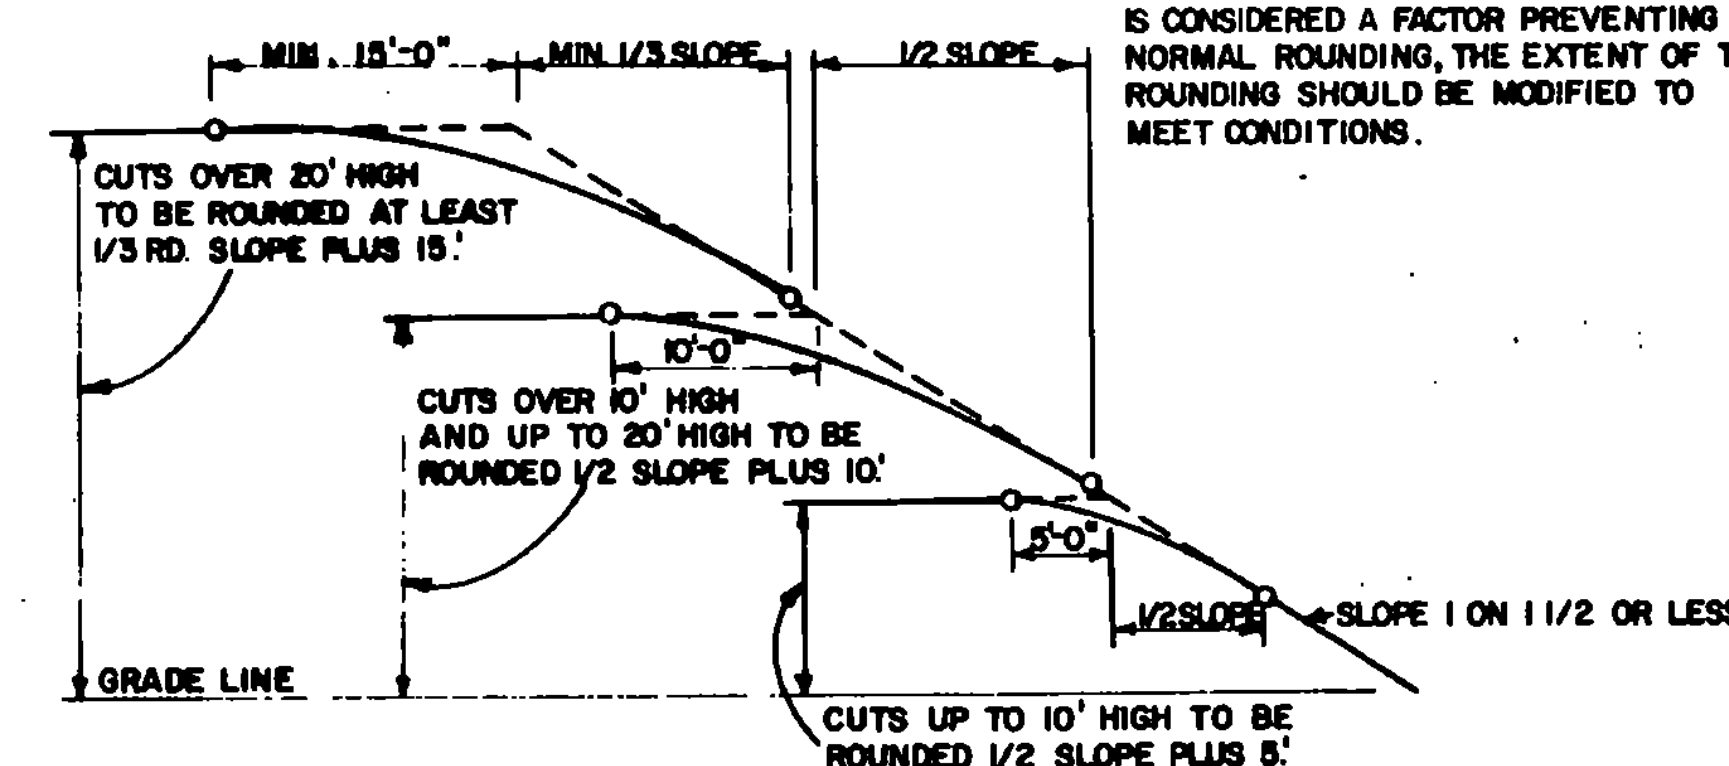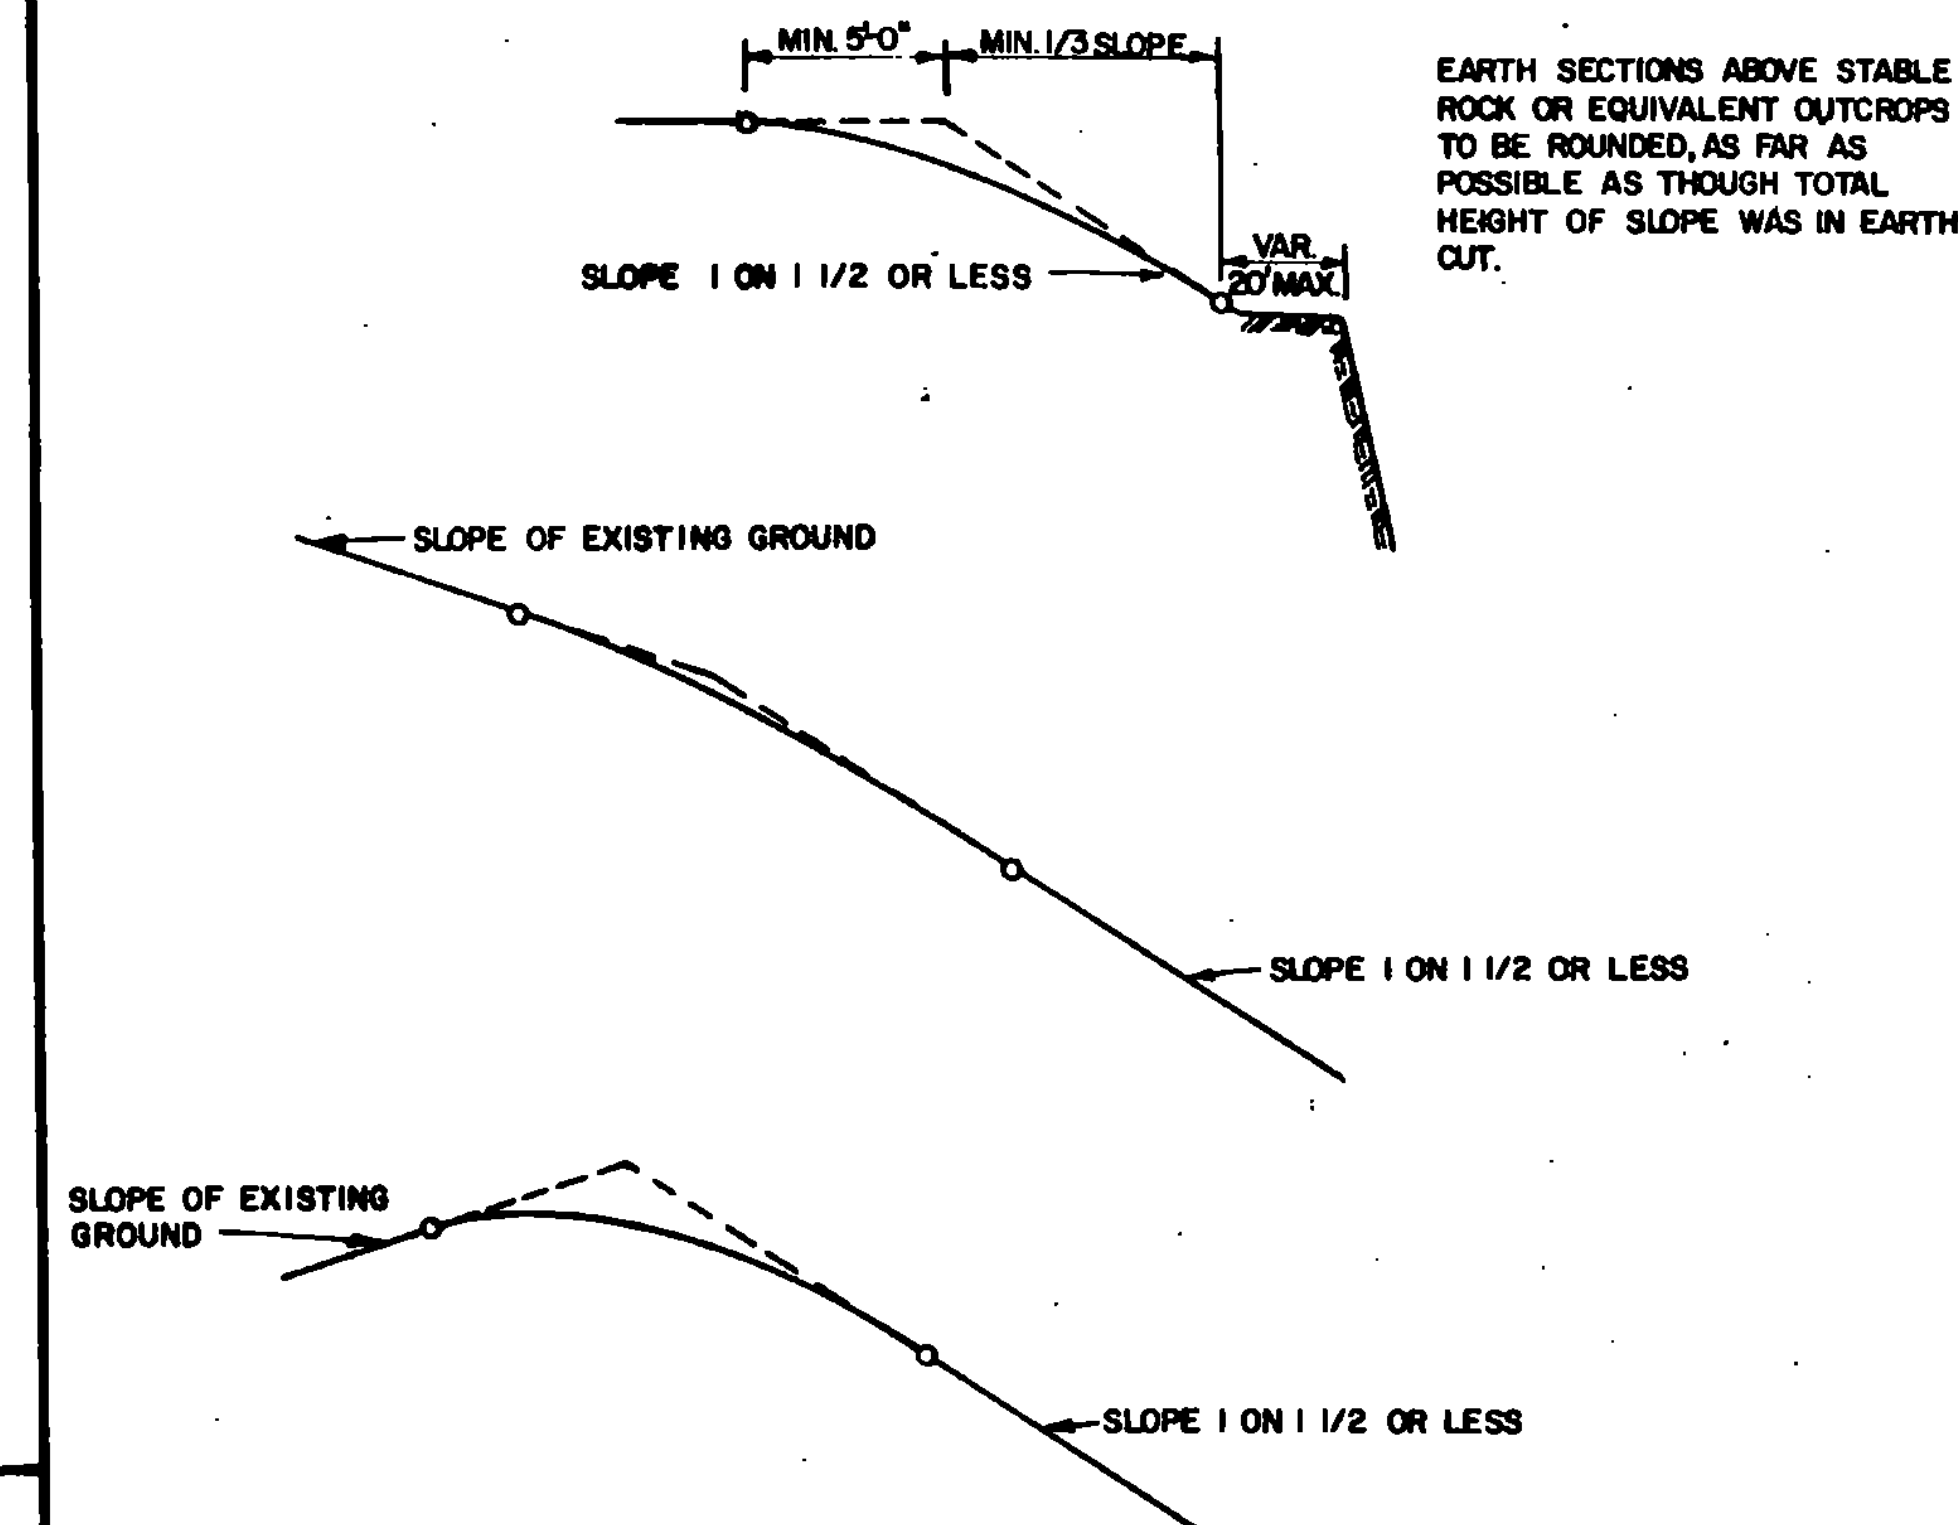

TYPICAL SLOPE ROUNDING

REVISIONS AND CORRECTIONS

APPROVED:

DATE Dec 6, 1971

R. H. Arnold
CHIEF ENGINEER
E. H. Hickney
ASST. CHIEF ENGINEER
G. M. Lane
HIGHWAY ENGINEER

EMBANKMENT ON EARTH SLOPE
EMBANKMENT ON ROCK SLOPE
MUCK EXCAVATION
TYPICAL SLOPE ROUNDING



STANDARD
B-5