
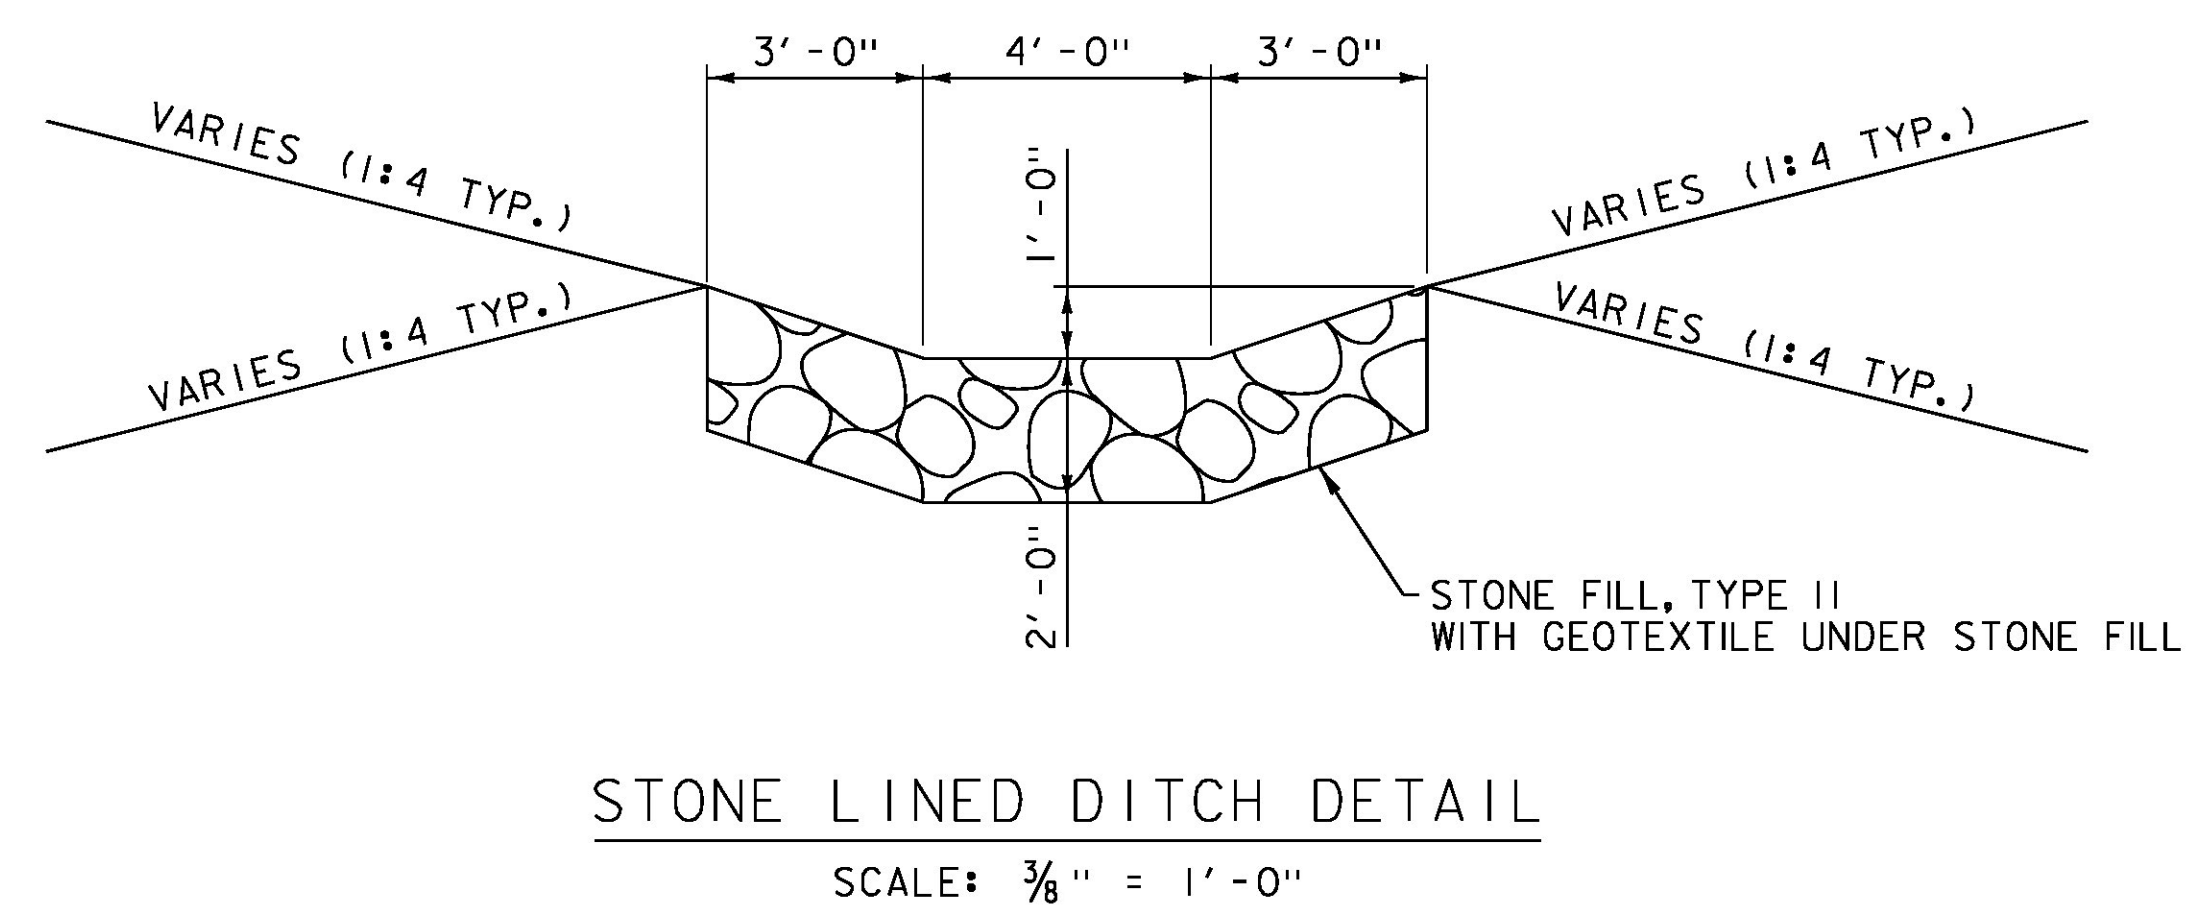


MATERIAL TOLERANCES
(IF USED ON PROJECT)

SURFACE	
- PAVEMENT (TOTAL THICKNESS)	+/- 1/4"
- AGGREGATE SURFACE COURSE	+/- 1/2"
SUBBASE	
SAND BORROW	+/- 1"

- 3" SPECIAL PROVISION (BITUMINOUS CONCRETE PAVEMENT, SMALL QUANTITY) (2-1 1/2" LIFTS) (TYPE IVS)
- 2" SPECIAL PROVISION (BITUMINOUS CONCRETE PAVEMENT, SMALL QUANTITY) (TYPE IIIS)
- 24" SUBBASE OF DENSE GRADED CRUSHED STONE
- 18" SAND BORROW

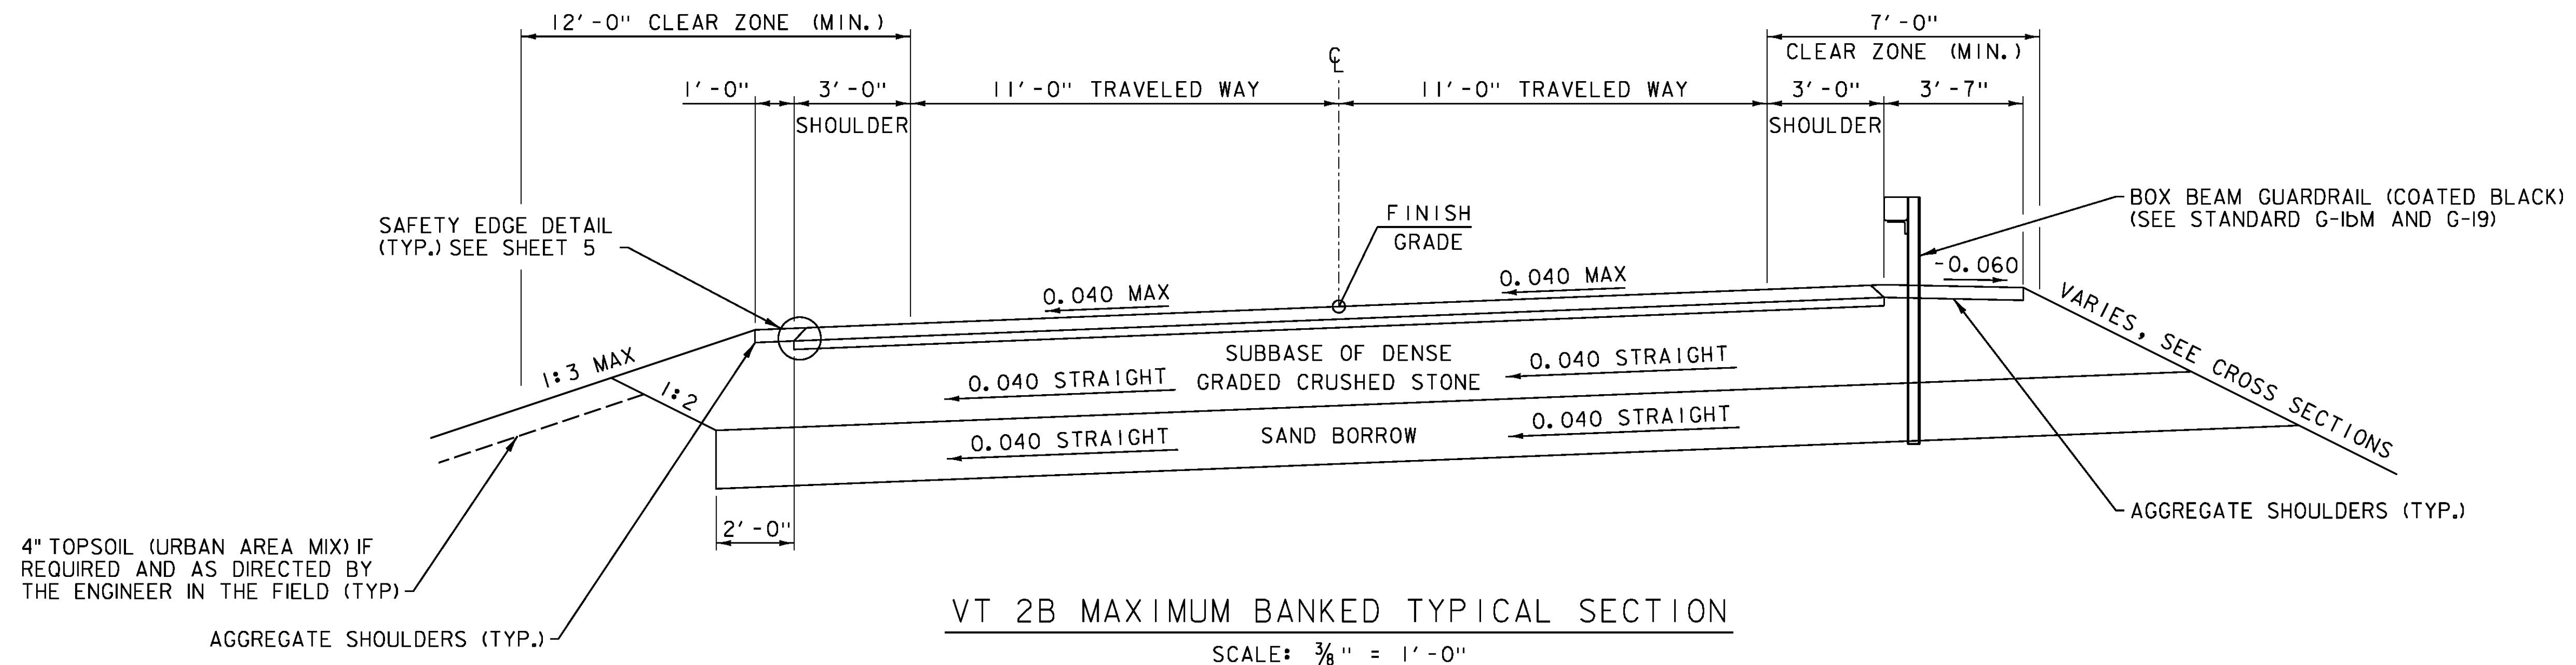

CLD 14-016 MODEL: TYPICAL 01

PROJECT NAME:	ST. JOHNSBURY
PROJECT NUMBER:	BF 7000(20)
FILE NAME:	86e048/cos/z86e048frm.dgn
PROJECT LEADER:	J.BYATT
DESIGNED BY:	M.HALEY
TYPICAL ROADWAY SECTIONS SHEET	
PLOT DATE:	10/26/2016
DRAWN BY:	W.GORDON
CHECKED BY:	P.SHEDD
SHEET	4 OF 70

