




1  
2

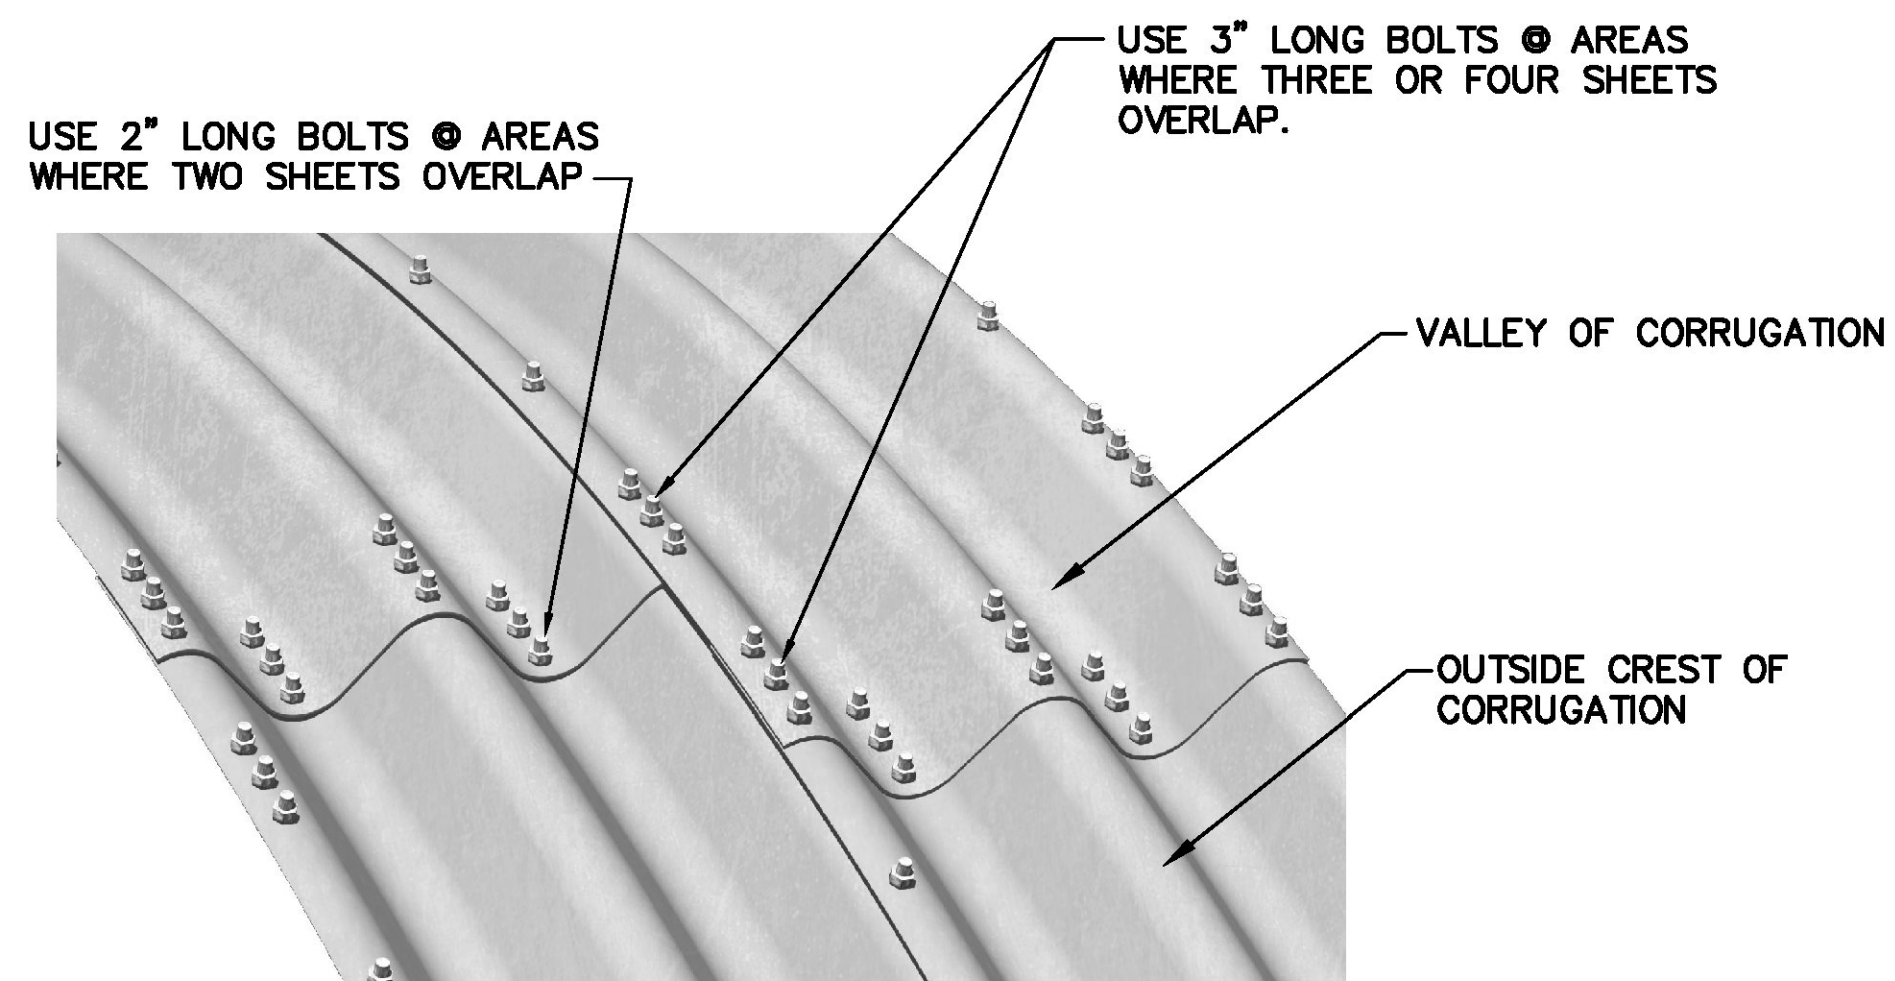


2  
3

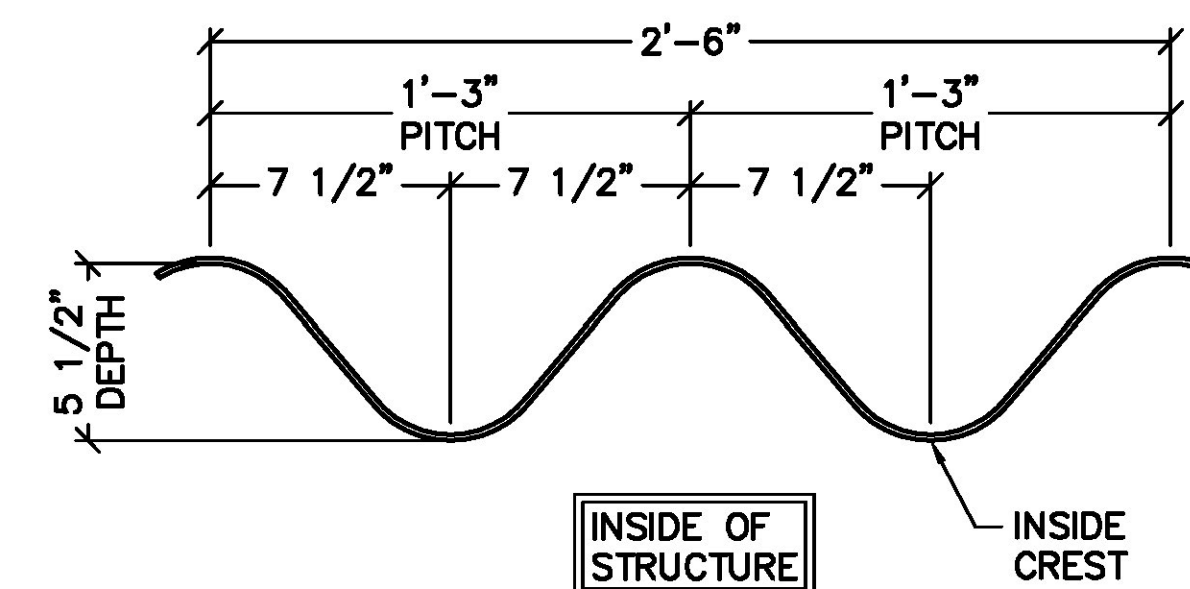

3  
3

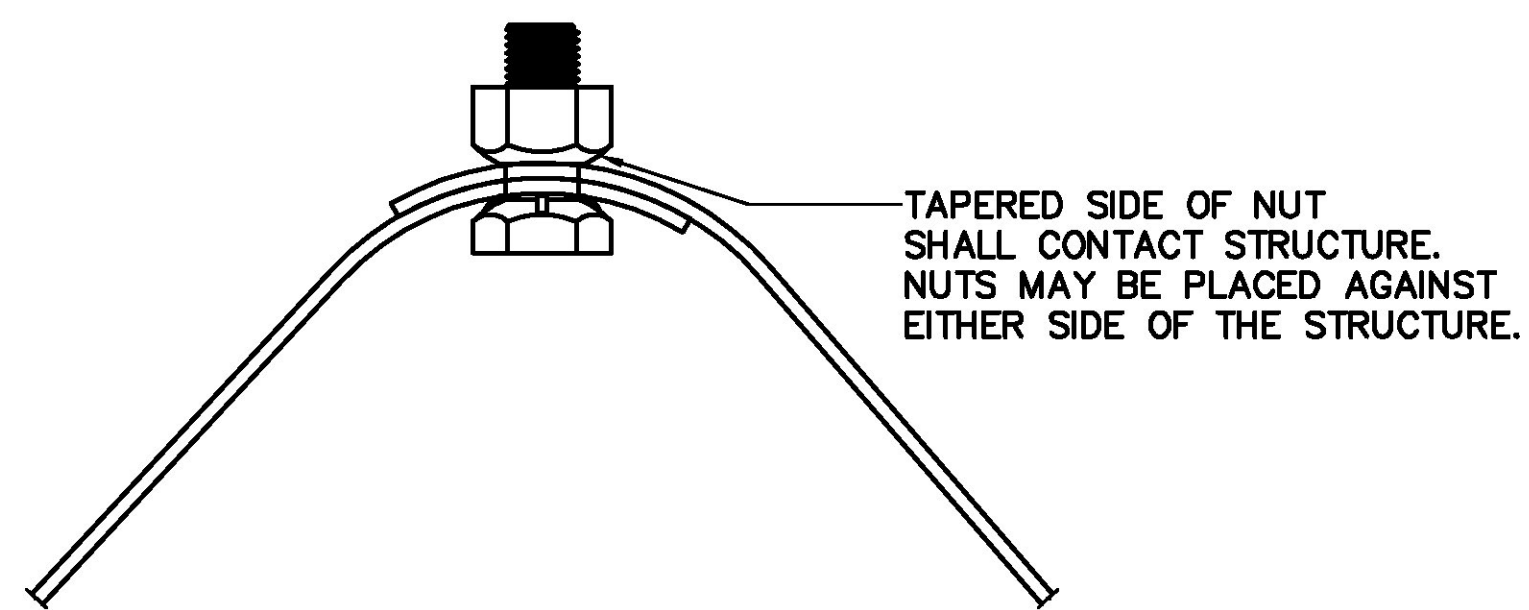

4  
3

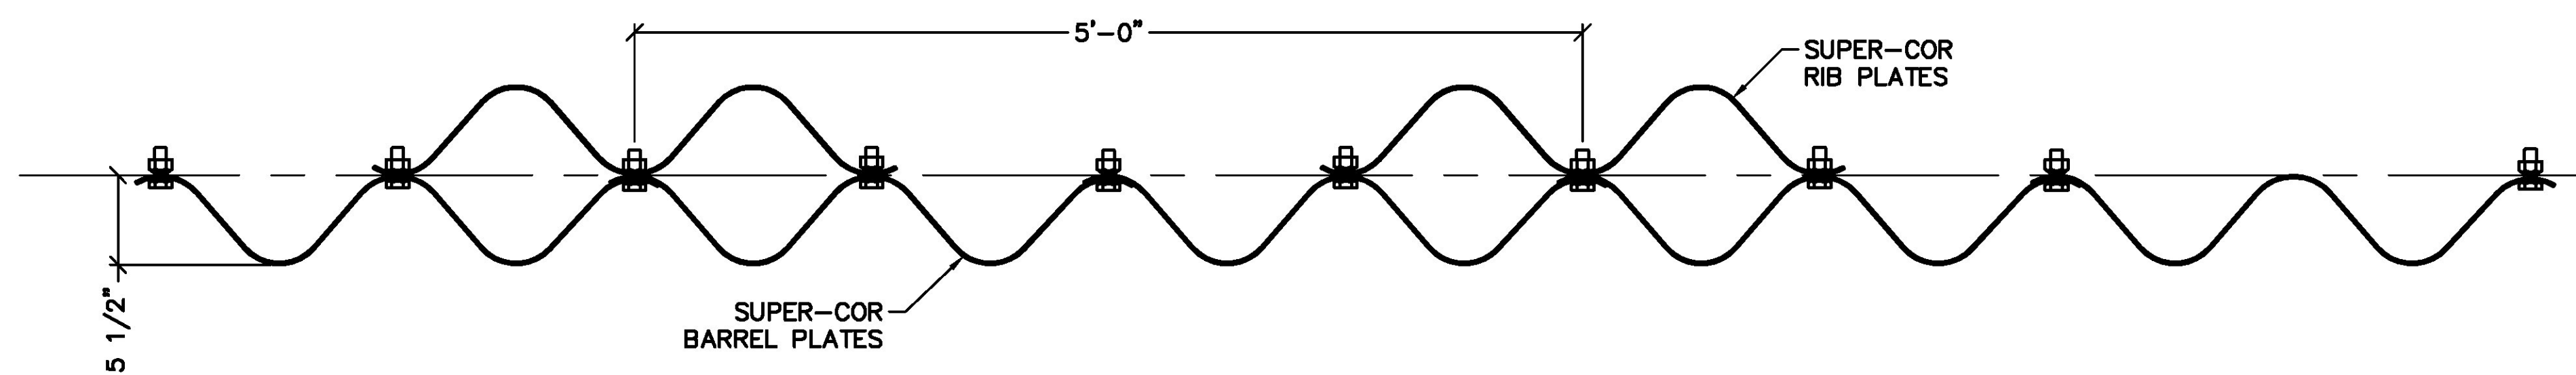

5  
4

K:\2015\SP\SP15-00388\SP15-00388-SC revised numbering 12-8-15 updated notes 02-04-16.dwg

REV	STATUS	BY	DATE
A	ISSUED FOR APPROVAL	MMA	4/8/2016

**PROPRIETARY AND CONFIDENTIAL**  
 INFORMATION IN THIS DRAWING IS THE SOLE PROPERTY OF  
 BIG-R BRIDGE. ANY REPRODUCTION IN PART OR AS A WHOLE  
 WITHOUT WRITTEN PERMISSION IS STRICTLY PROHIBITED.



P.O. Box 1290 • Greeley, Colorado 80632-1290  
 (970) 356-9600 • Fax:(970) 356-9621 • www.bigrbridge.com

## BRIDGE REPLACEMENT ST JOHNSBURY, VT

VERMONT AGENCY OF TRANSPORTATION  
SUPER COR ARCH

**REFERENCE  
DRAWINGS  
NOT FOR  
CONSTRUCTION**

SP15-00388

DESIGN BY  
JAH

DRAWN BY  
JMN

CHECKED BY  
JAH

SHEET NO.

6  
OF  
6