



PROFILE ALONG DRIVE NO. 1

HORIZONTAL SCALE: 1" = 20' - 0"  
VERTICAL SCALE: 1" = 10' - 0"

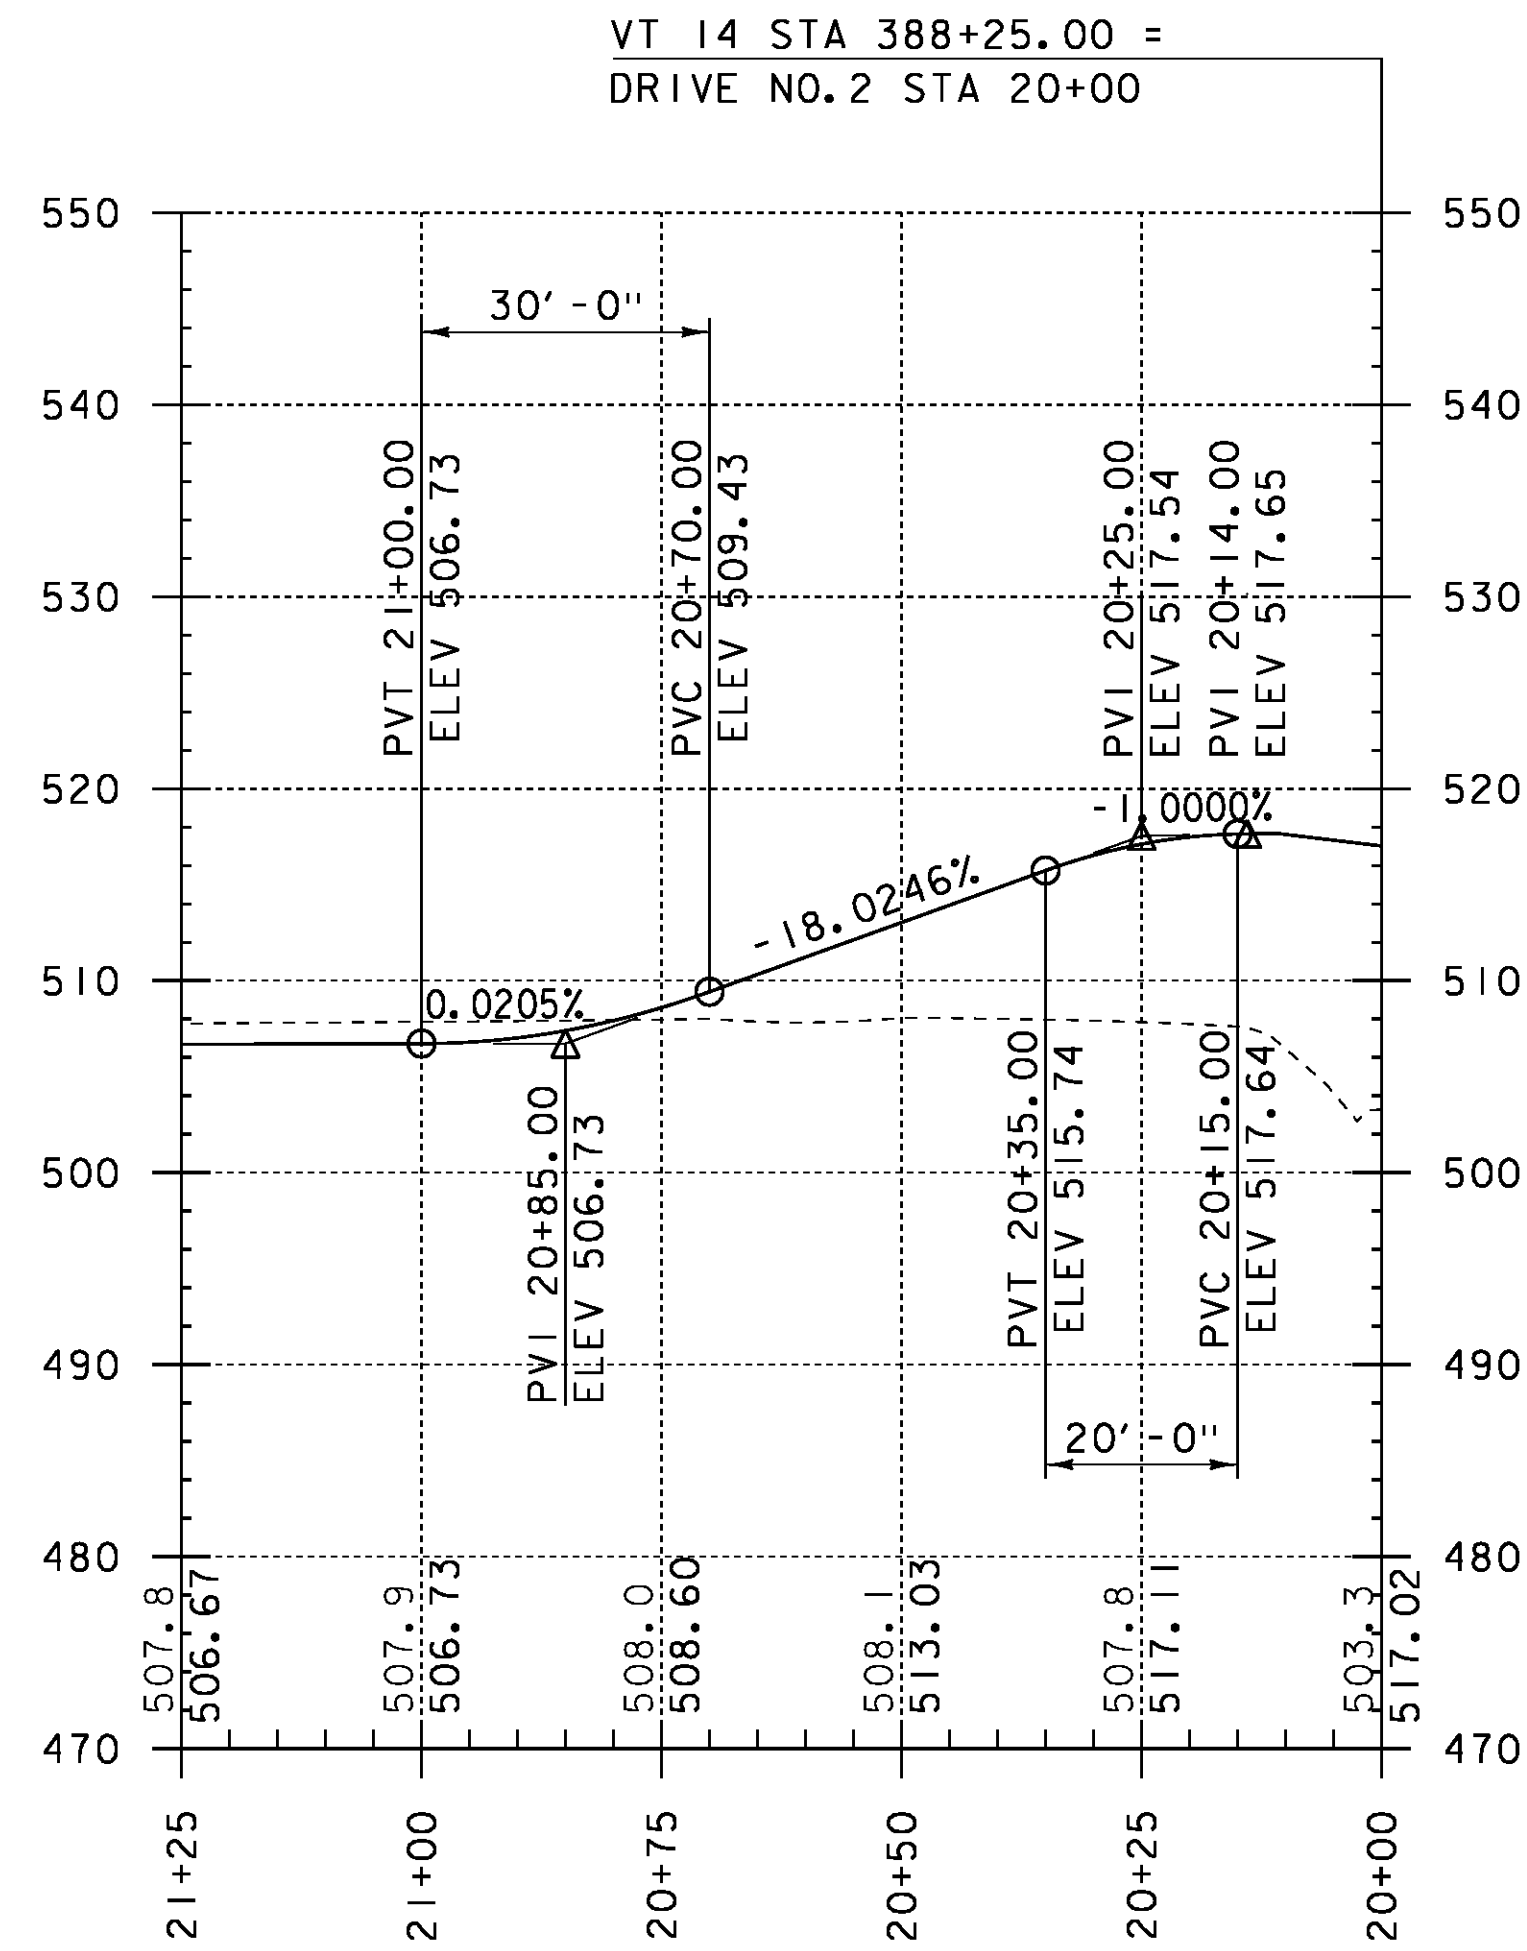


PROFILE ALONG DRIVE NO. 2

HORIZONTAL SCALE: 1" = 20' - 0"  
VERTICAL SCALE: 1" = 10' - 0"

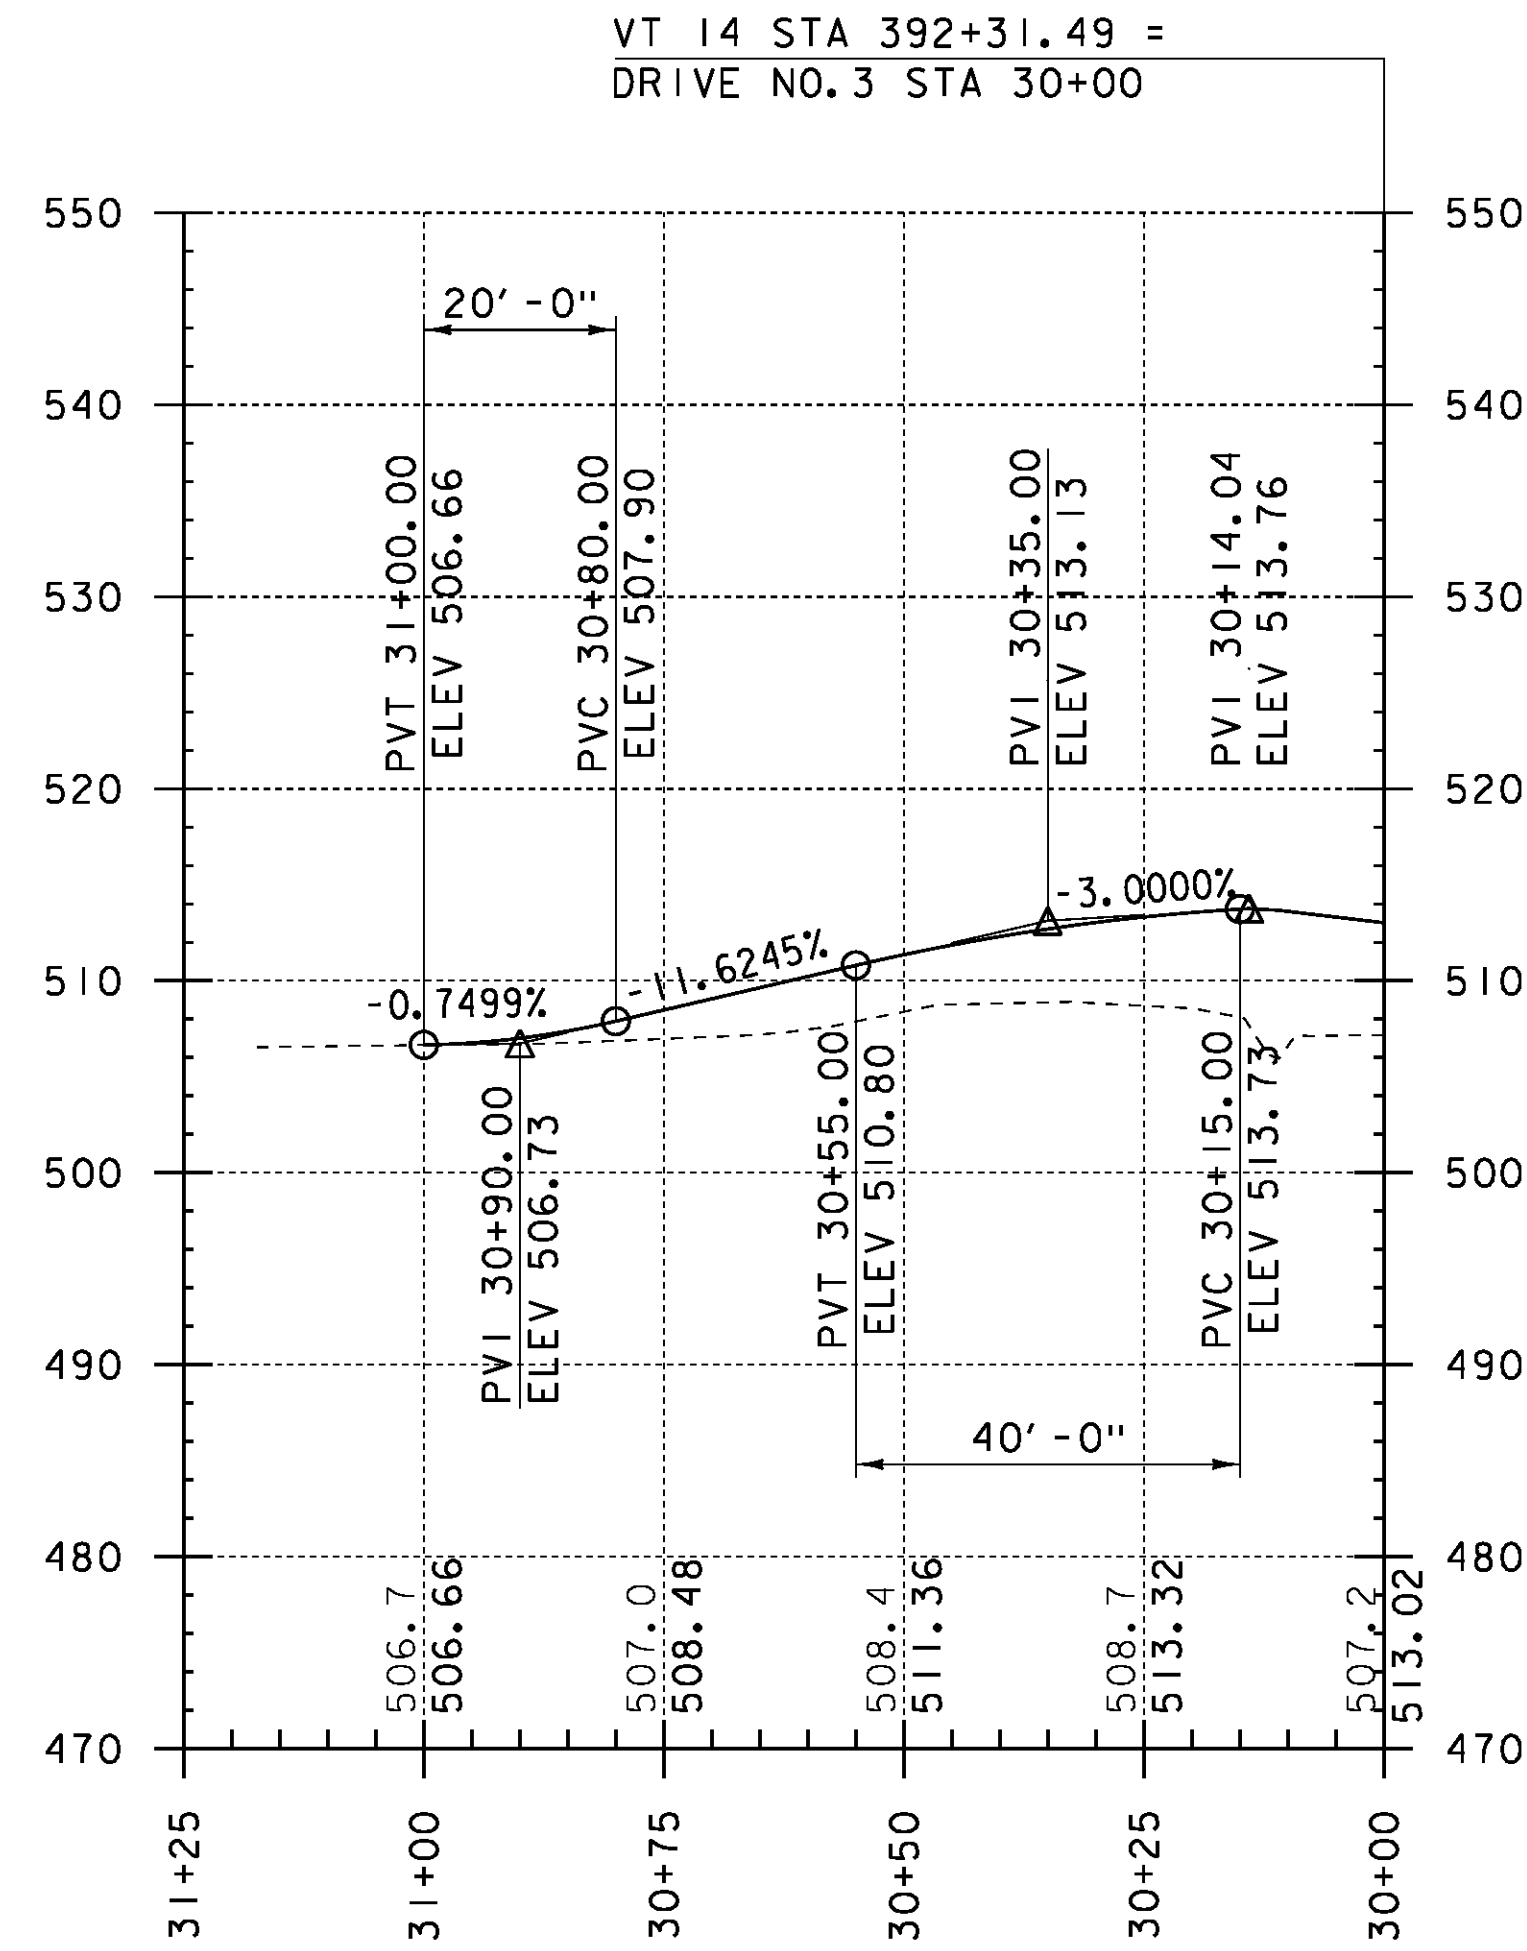

PROFILE ALONG DRIVE NO. 3

HORIZONTAL SCALE: 1" = 20' - 0"  
VERTICAL SCALE: 1" = 10' - 0"

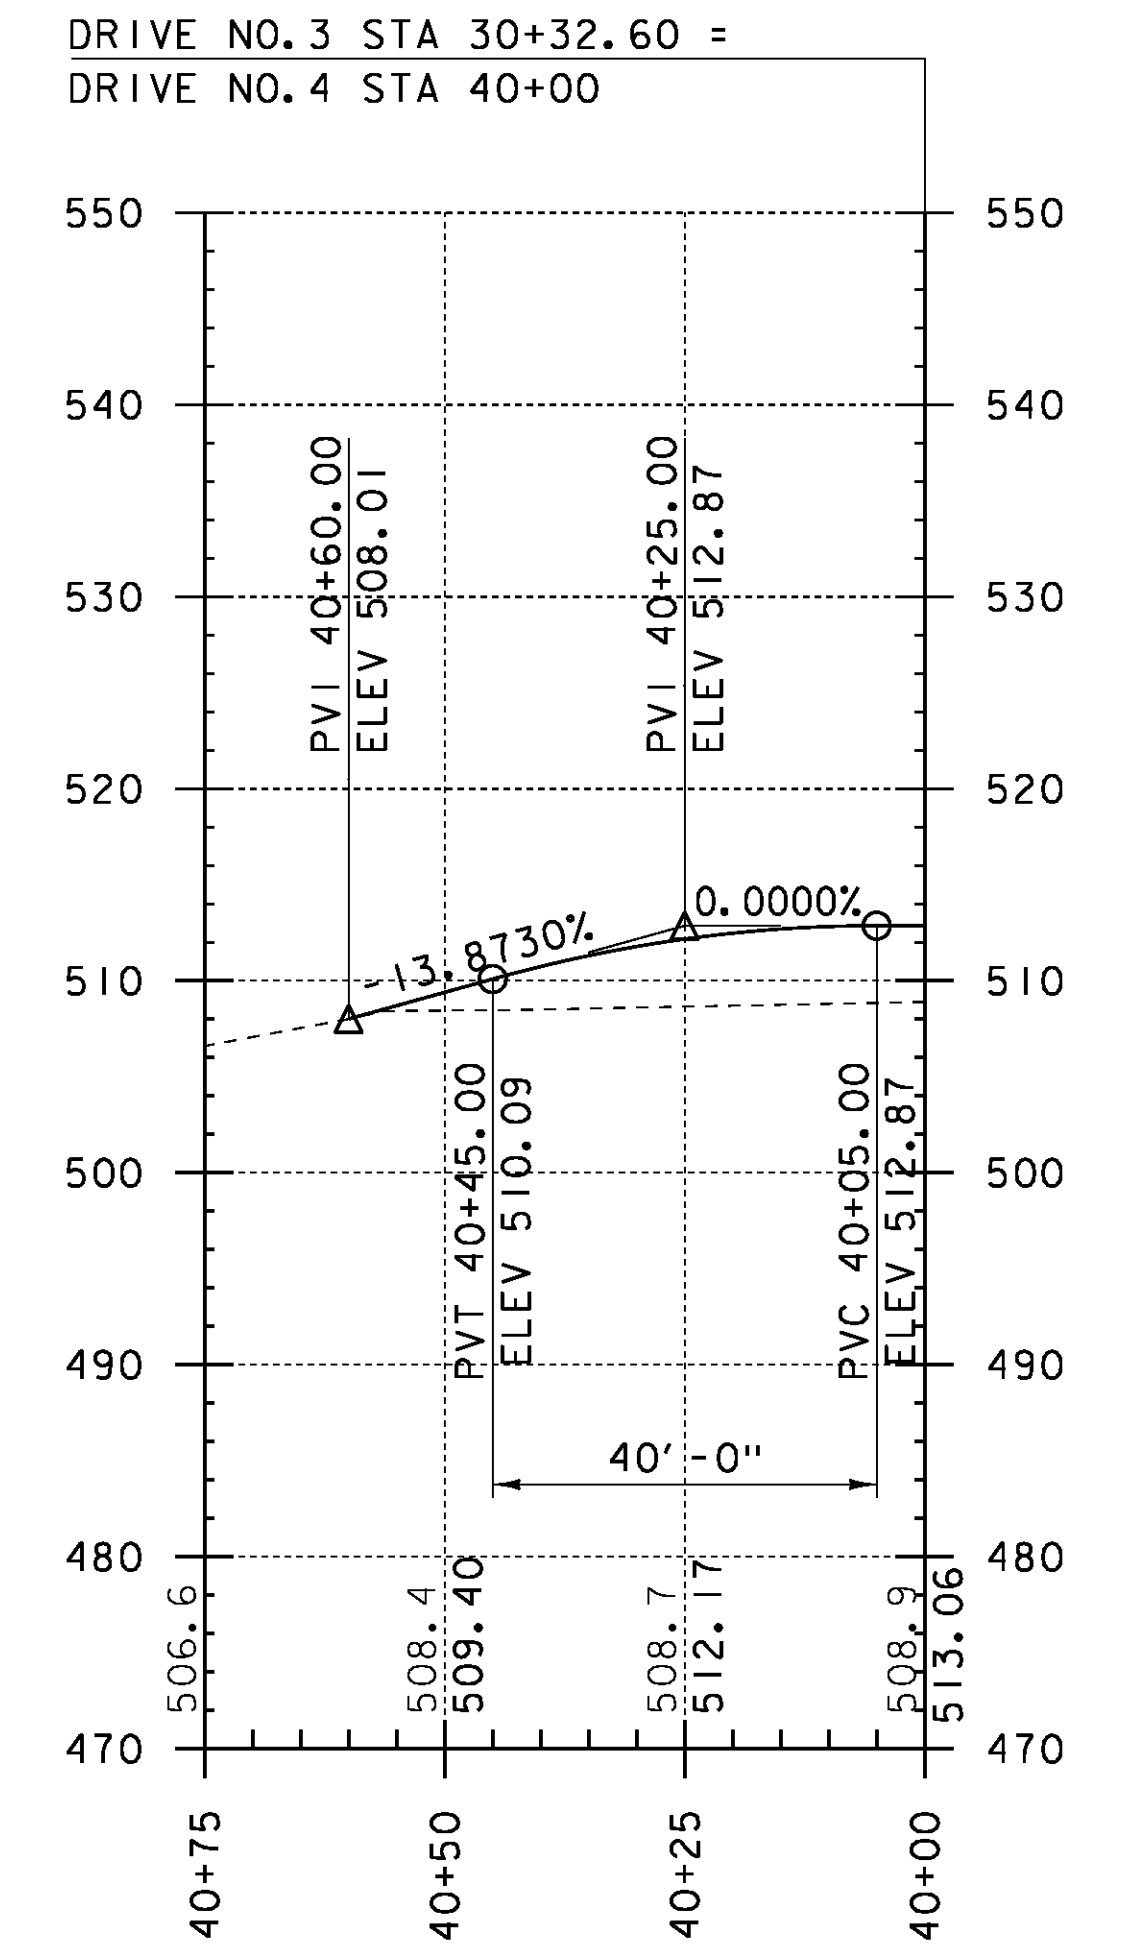

PROFILE ALONG DRIVE NO. 4

HORIZONTAL SCALE: 1" = 20' - 0"  
VERTICAL SCALE: 1" = 10' - 0"

NOTE:

ELEVATIONS SHOWN TO THE NEAREST TENTH ARE  
EXISTING GROUND ALONG PROPOSED CENTERLINE.

ELEVATIONS SHOWN TO THE NEAREST HUNDREDTH ARE  
FINISH GRADES ALONG PROPOSED CENTERLINE.

PROJECT NAME: ROYALTON	PLOT DATE: 08-OCT-2013
PROJECT NUMBER: BRS 0147 (13)	DRAWN BY: D. PETERSON
FILE NAME: s86e055pro_27.dgn	CHECKED BY: C. CARLSON
PROJECT LEADER: C. CARLSON	SHEET 28 OF 186
DESIGNED BY: D. PETERSON	
BRIDGE 27 DRIVE PROFILES	