



387+75

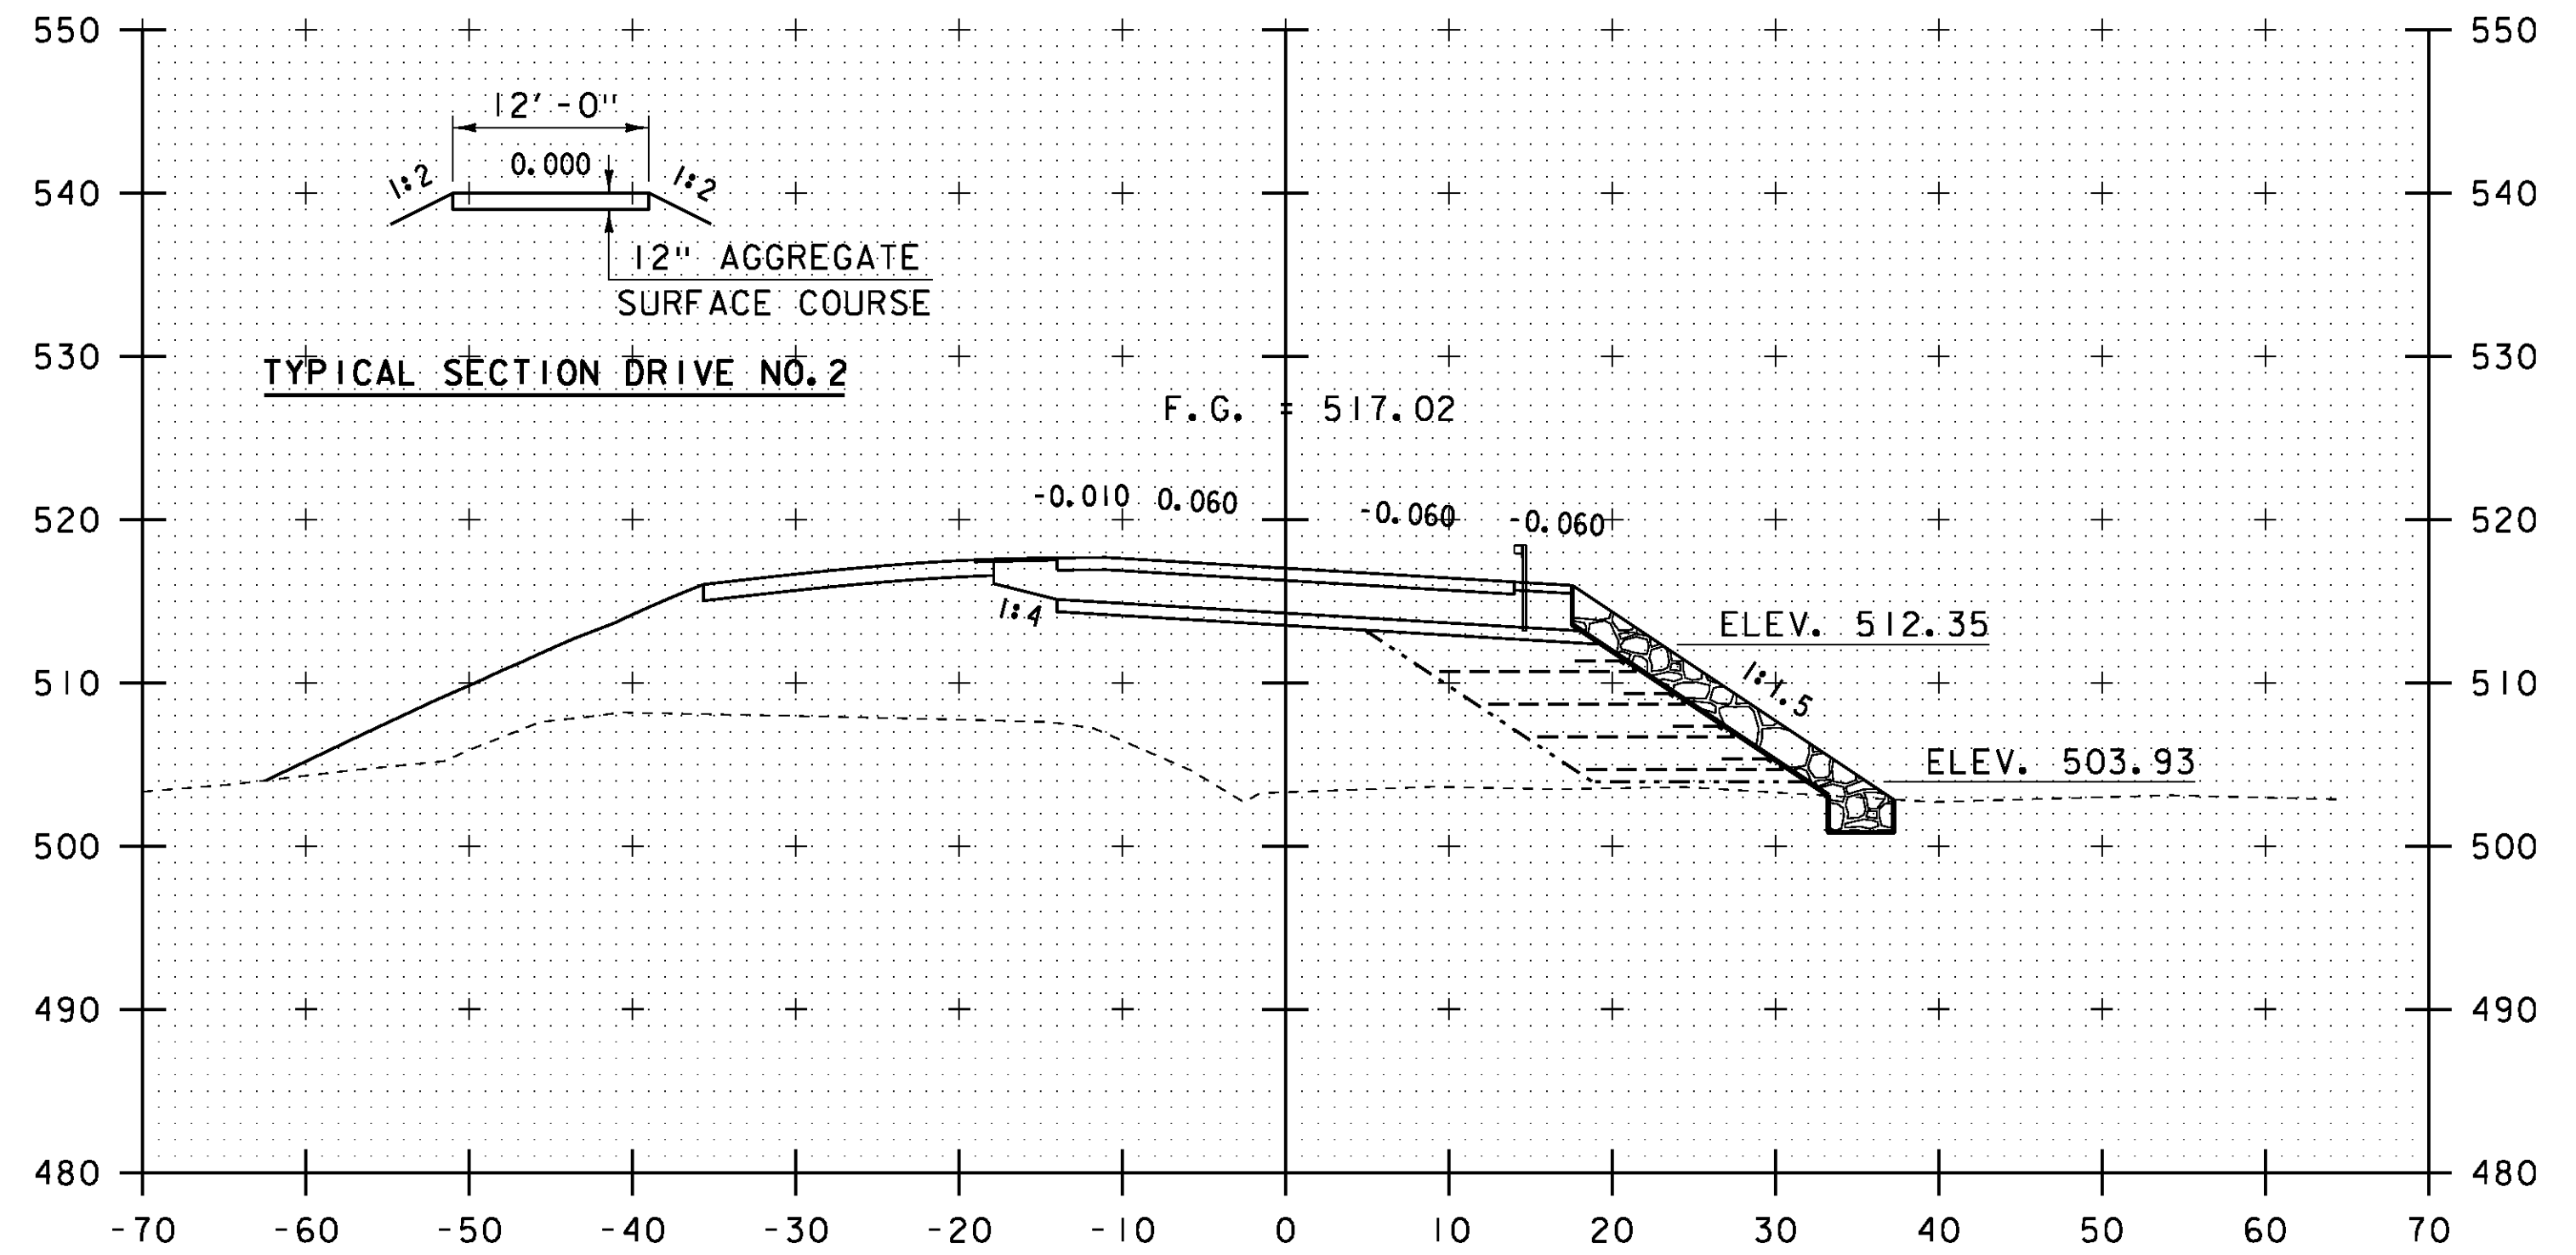


STA 388+25.0 LT
CONSTRUCT DRIVE NO. 2


388+25

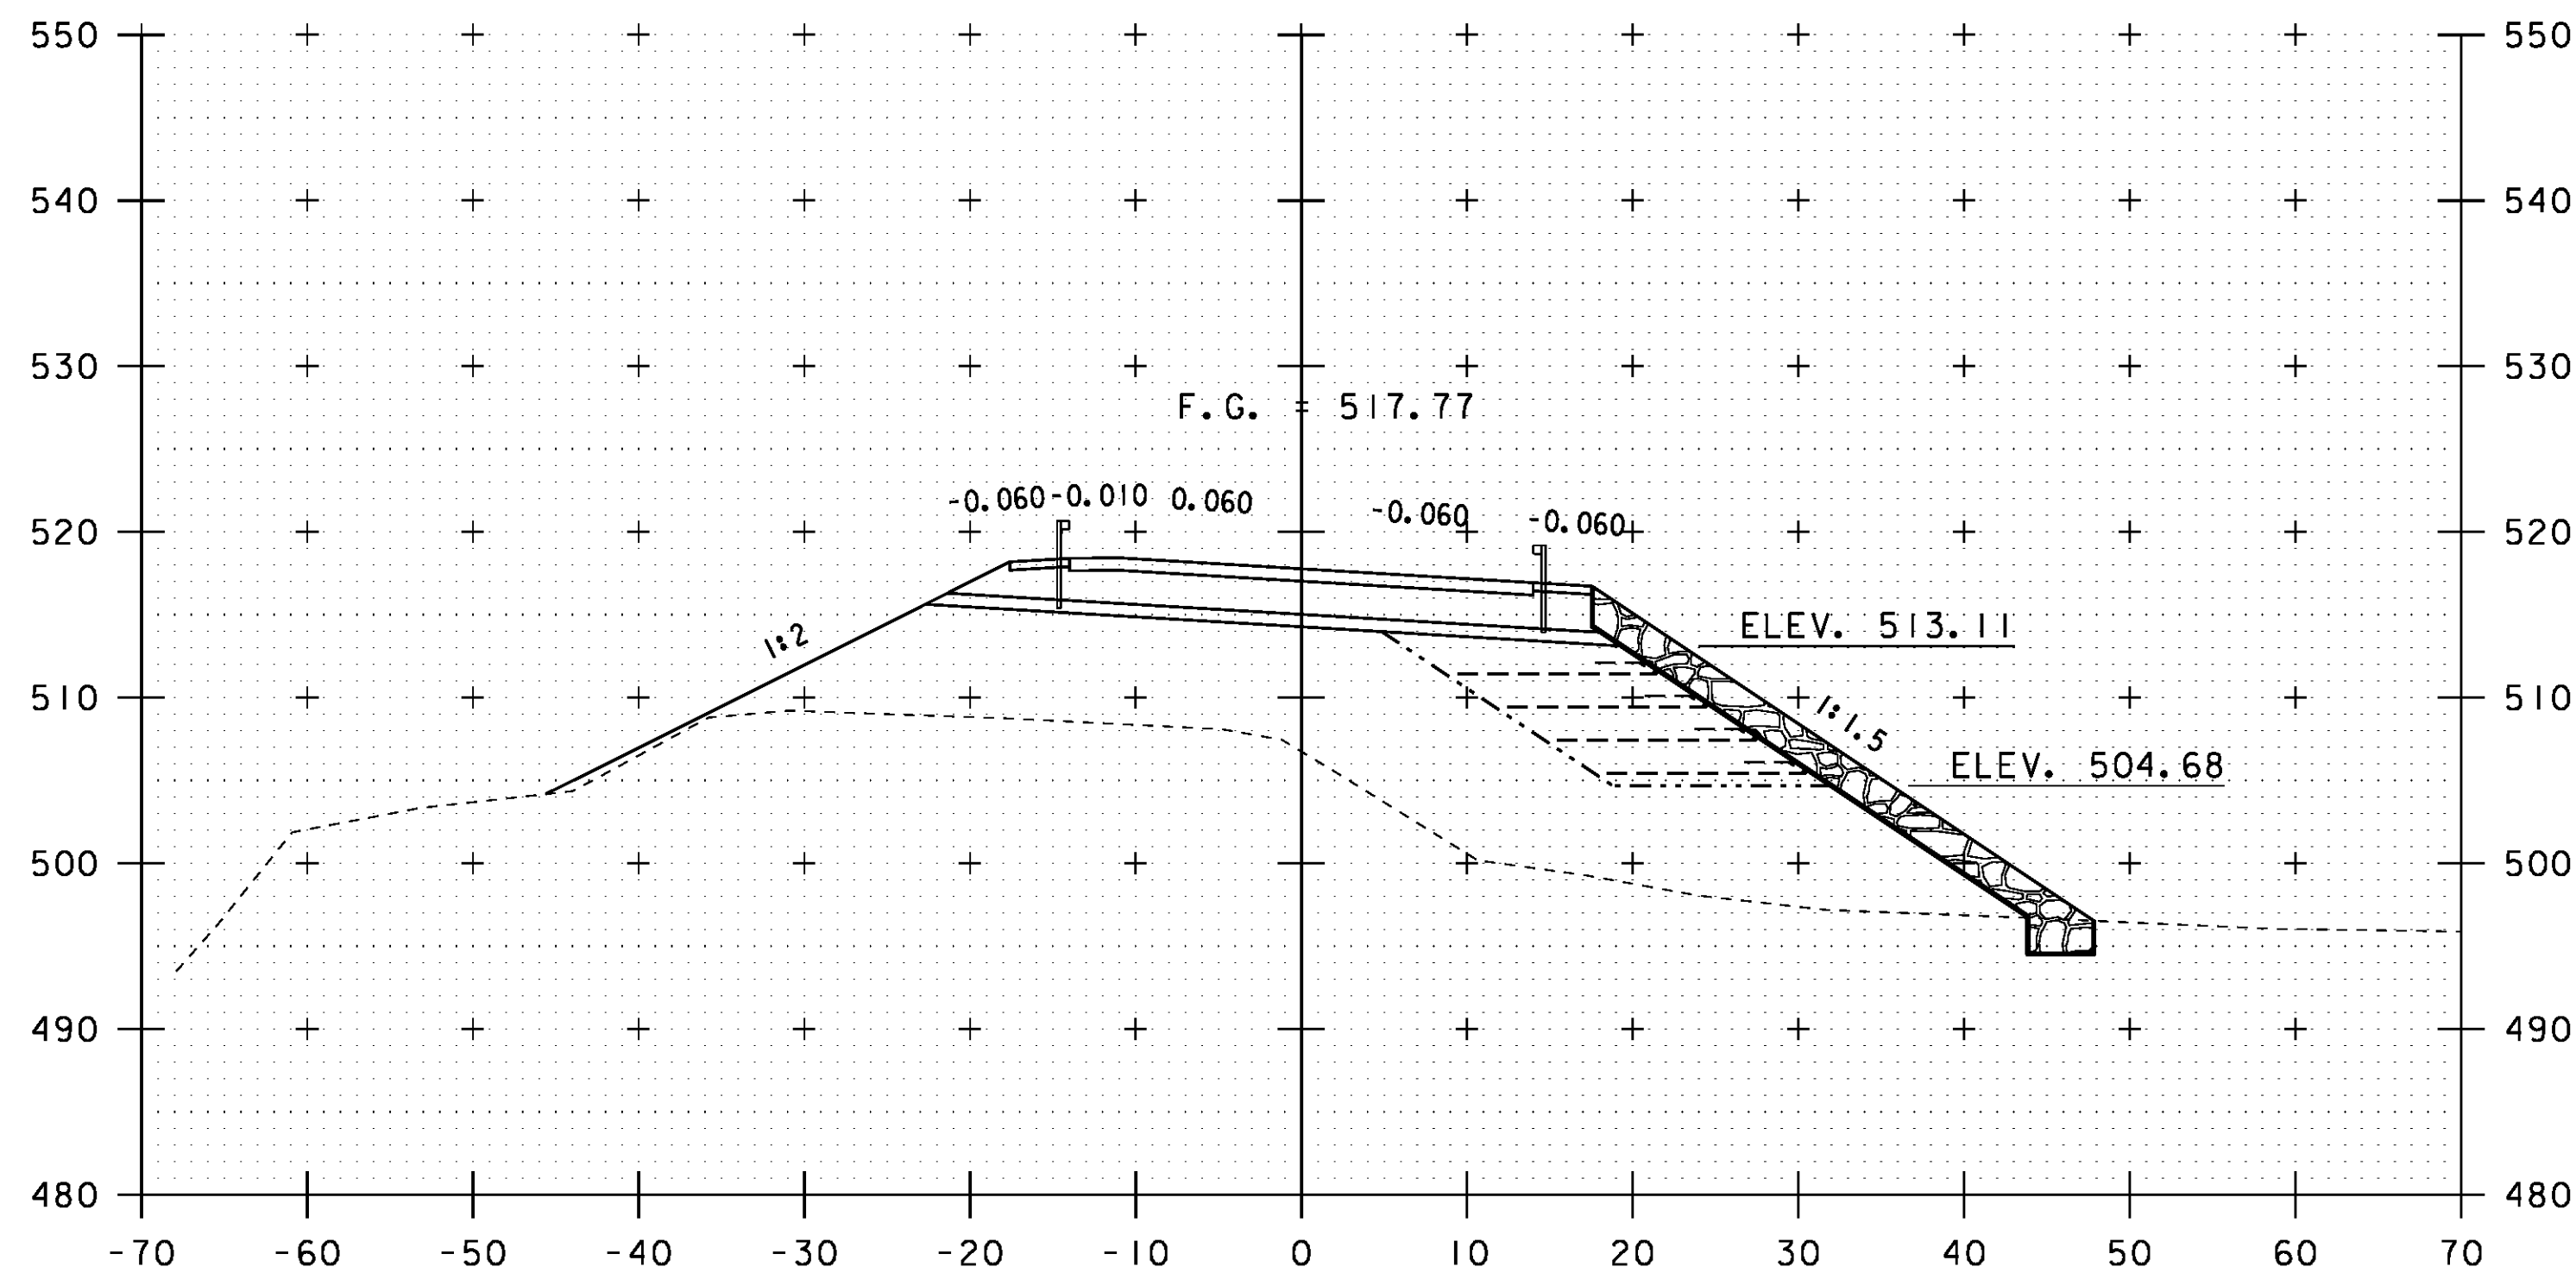

387+50

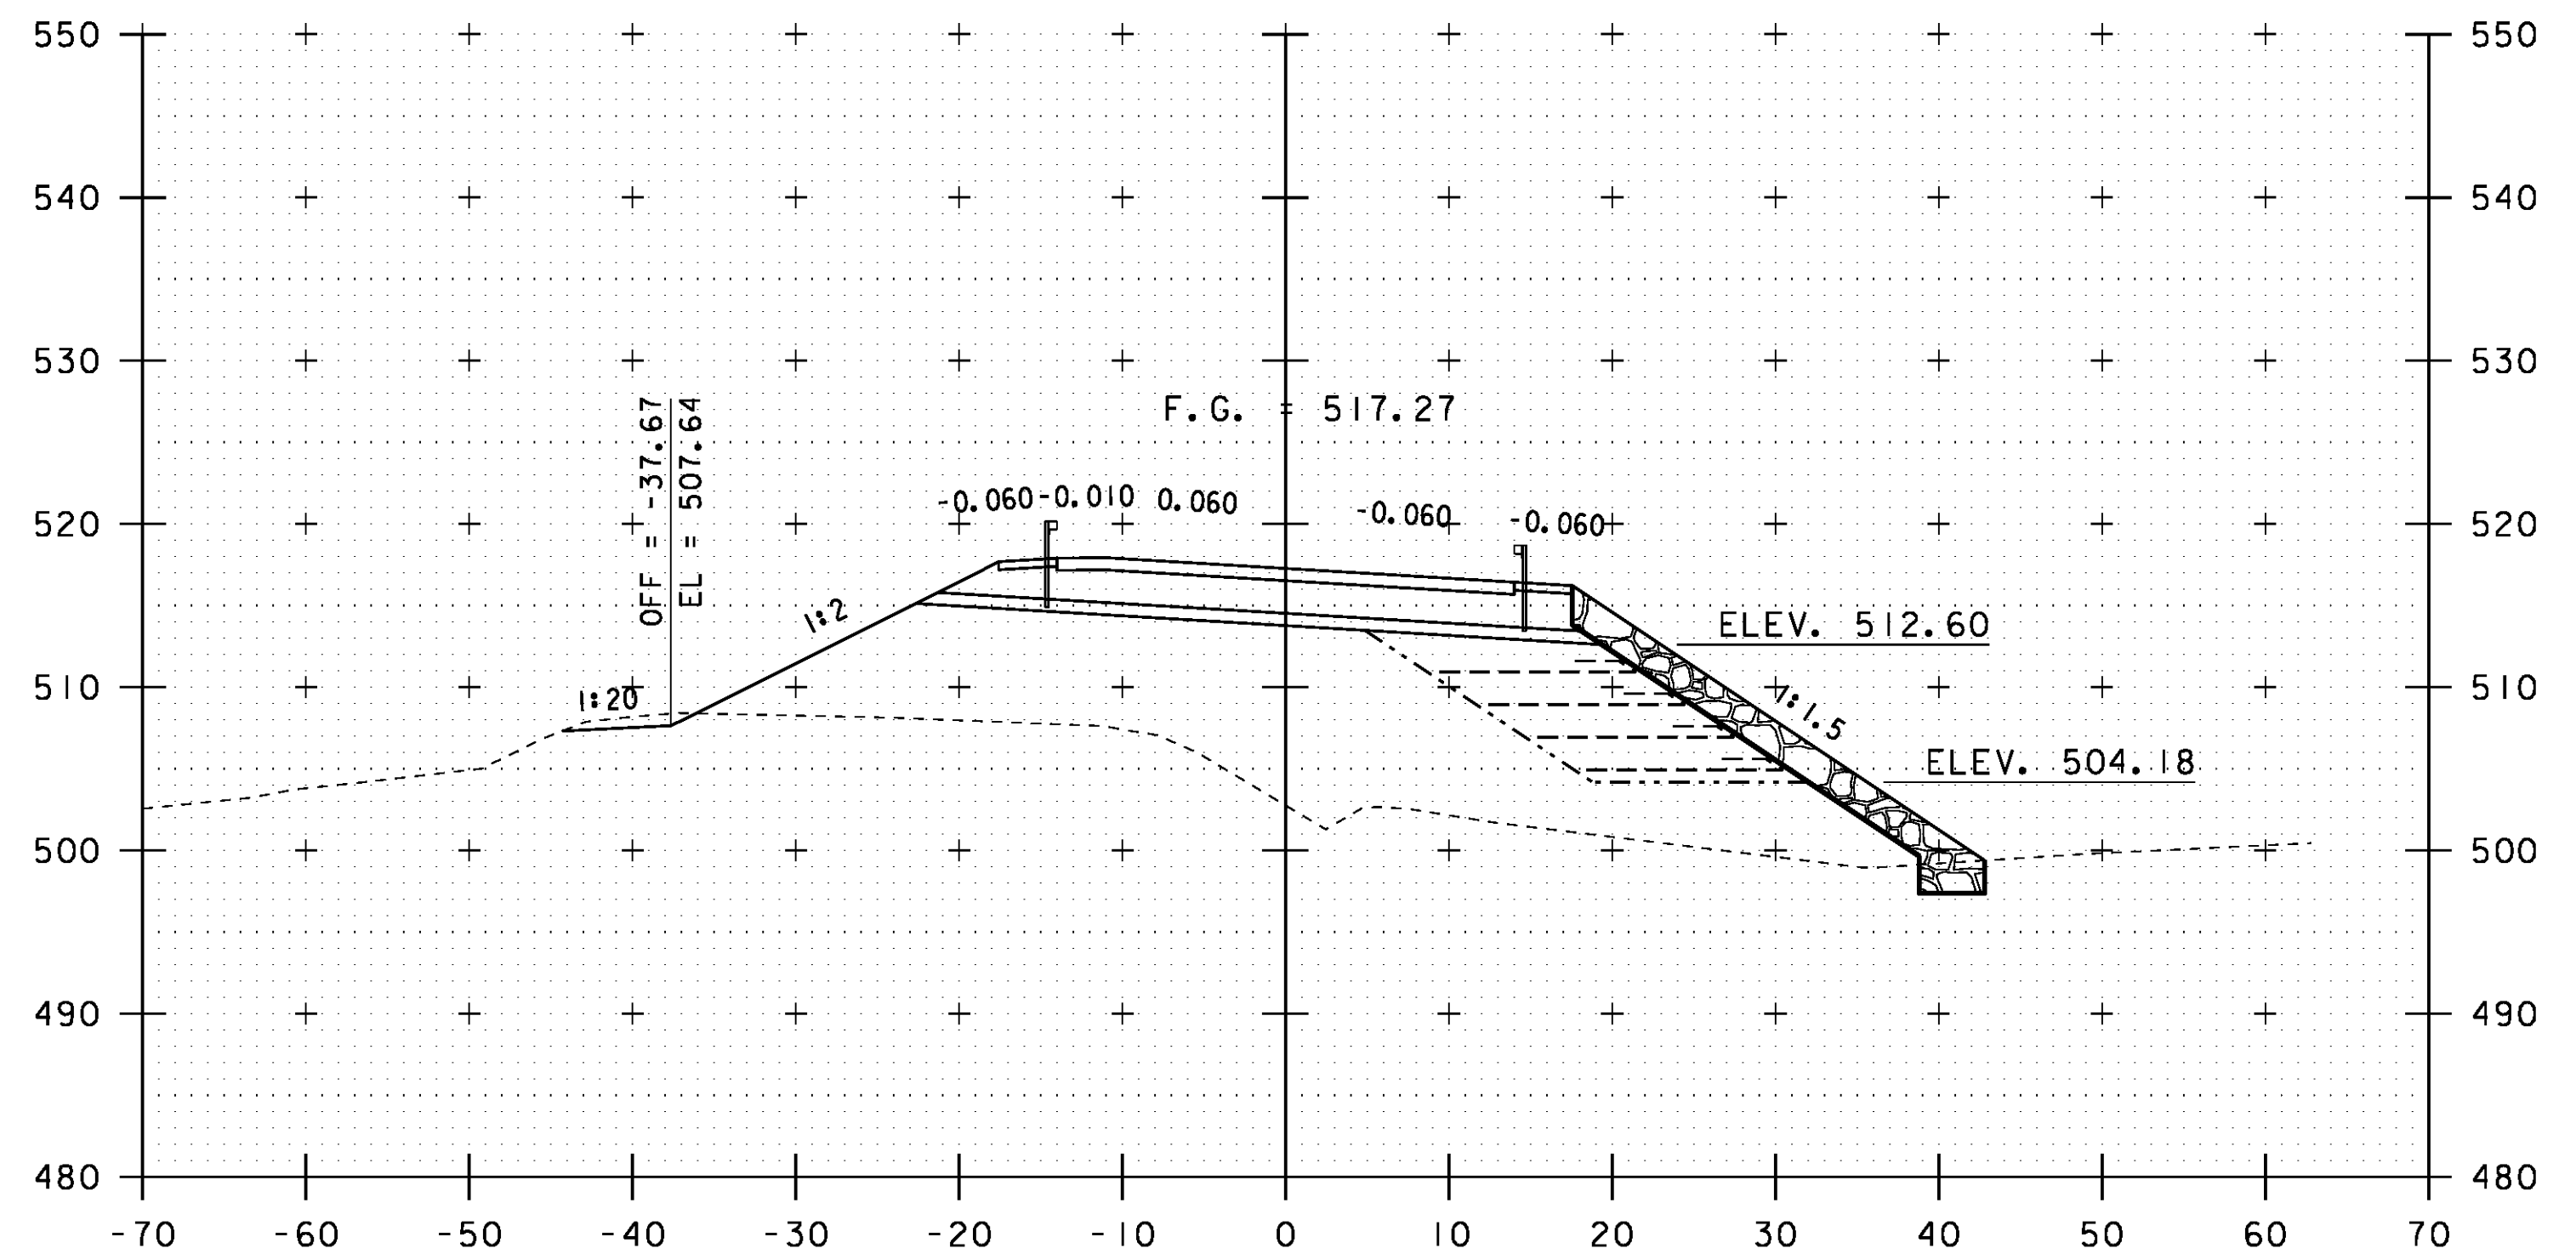

388+00

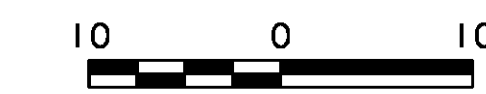

SCALE: 1" = 10'-0"

STA. 387+50 TO STA. 388+25

PROJECT NAME:	ROYALTON	FILE NAME:	\BR 27\86e055xsl.27.dgn	PLOT DATE:	08-OCT-2013
PROJECT NUMBER:	BRS 0147 (13)	PROJECT LEADER:	C. CARLSON	DRAWN BY:	G. ROY
		DESIGNED BY:	G. ROY	CHECKED BY:	D. PETERSON
		BRIDGE 27 VT 14 CROSS SECTIONS (4)		SHEET	54 OF 186