




388+75

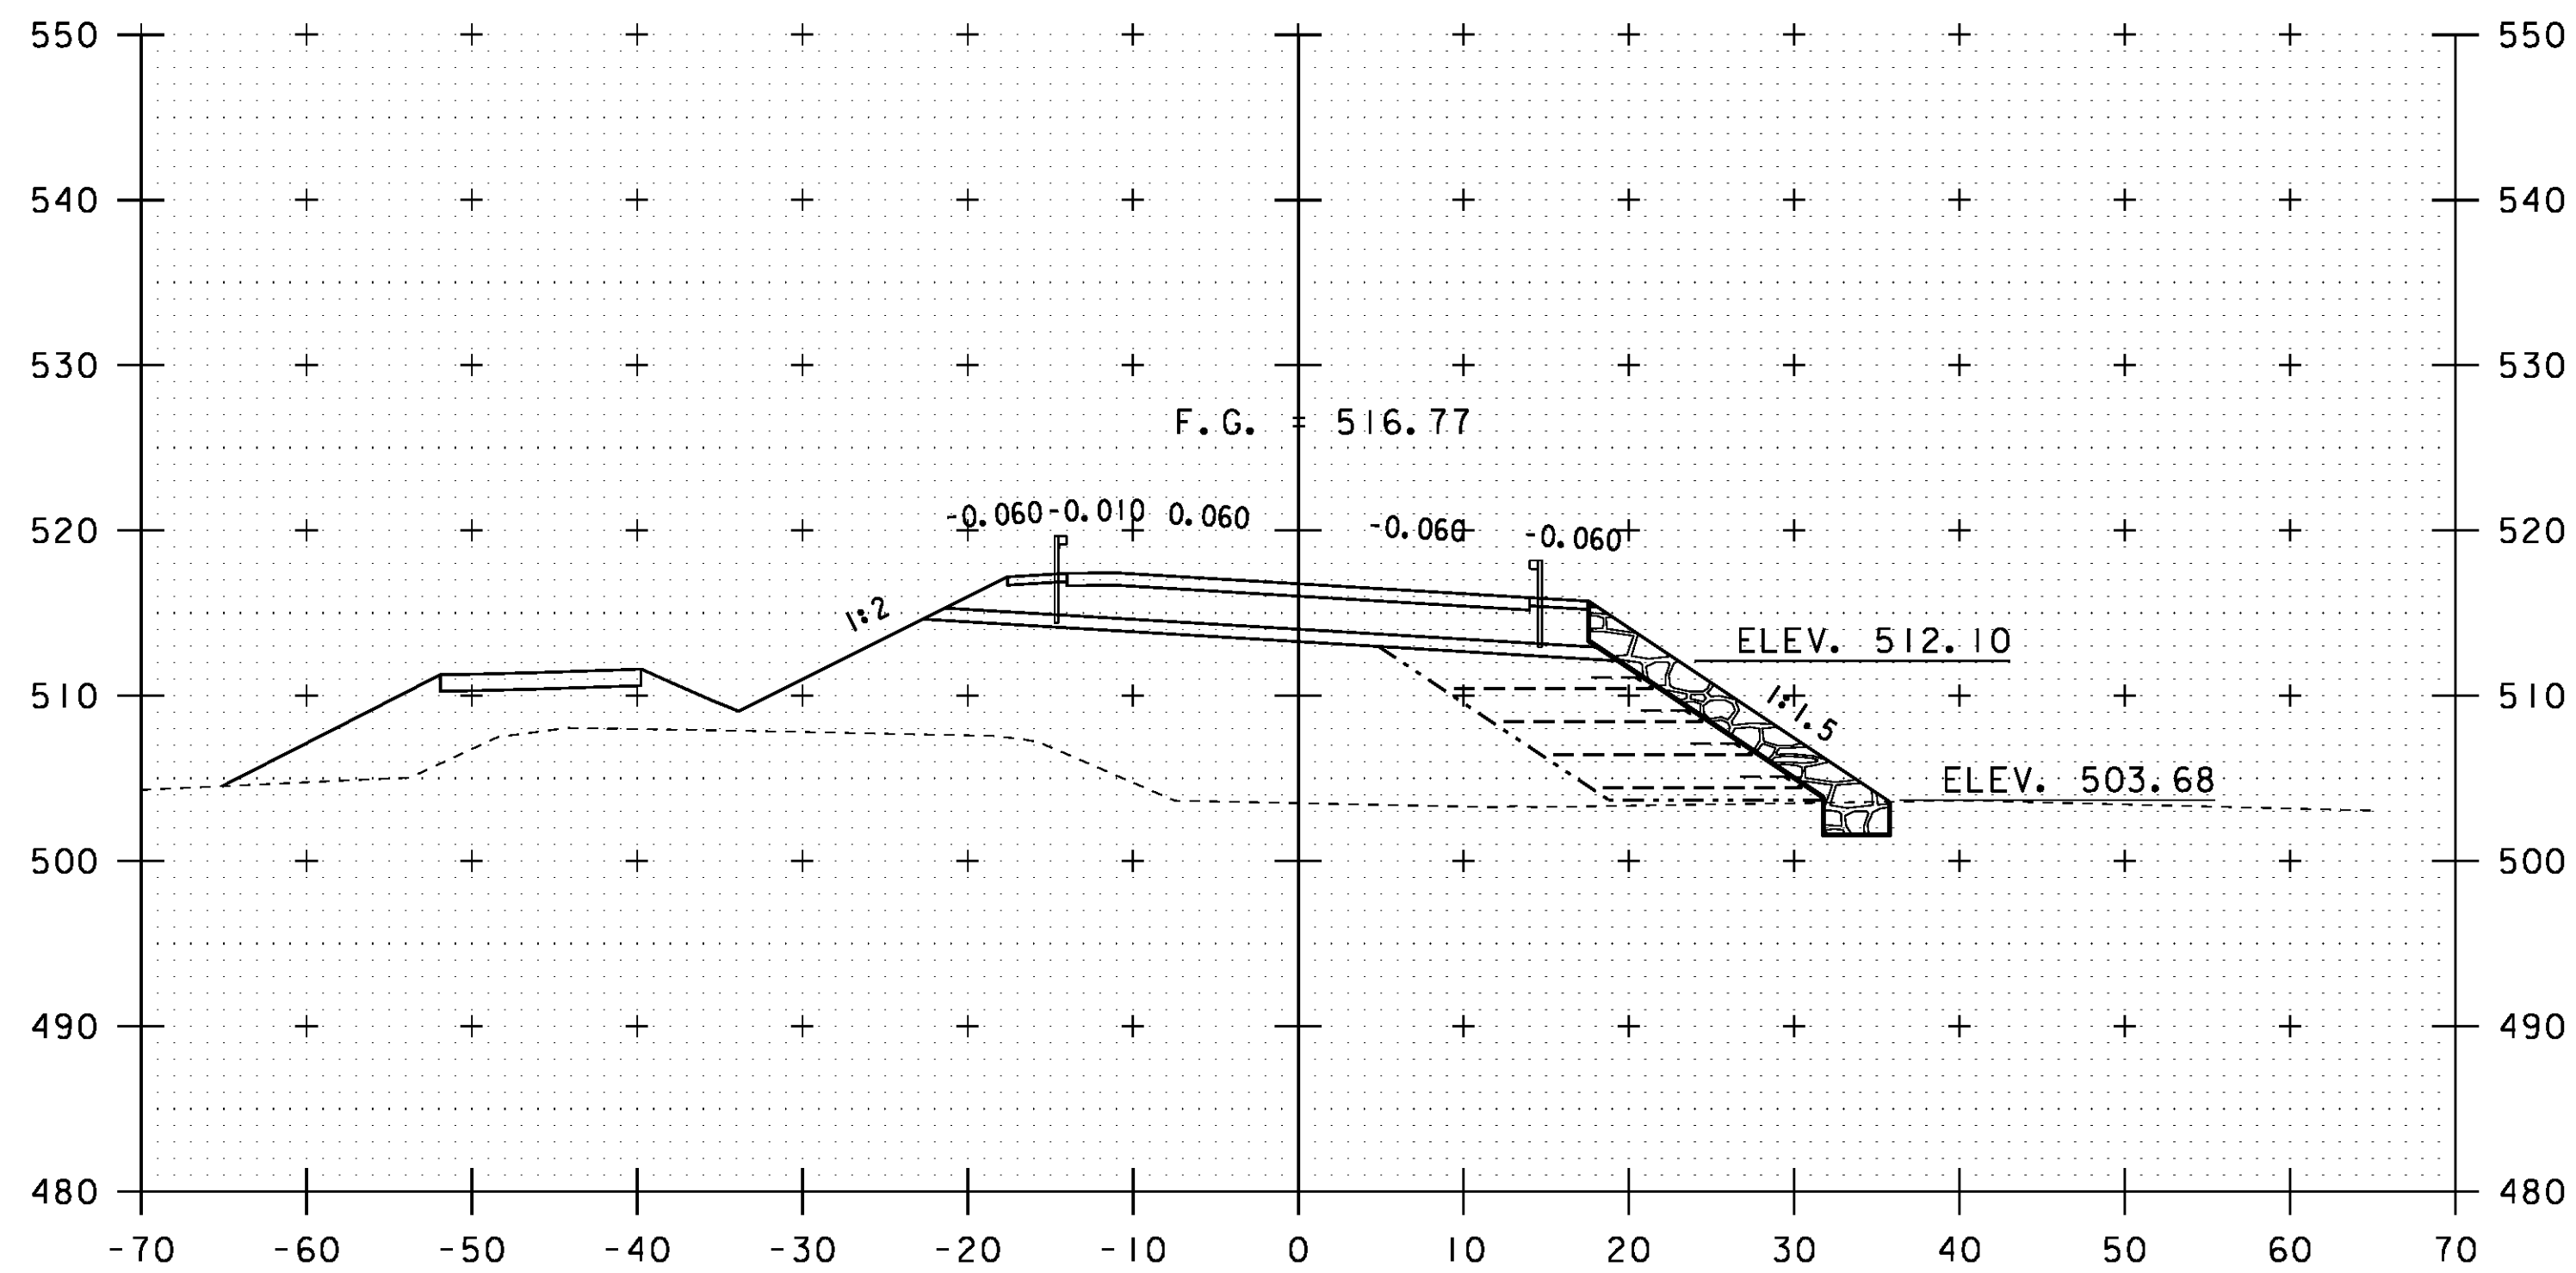


388+50

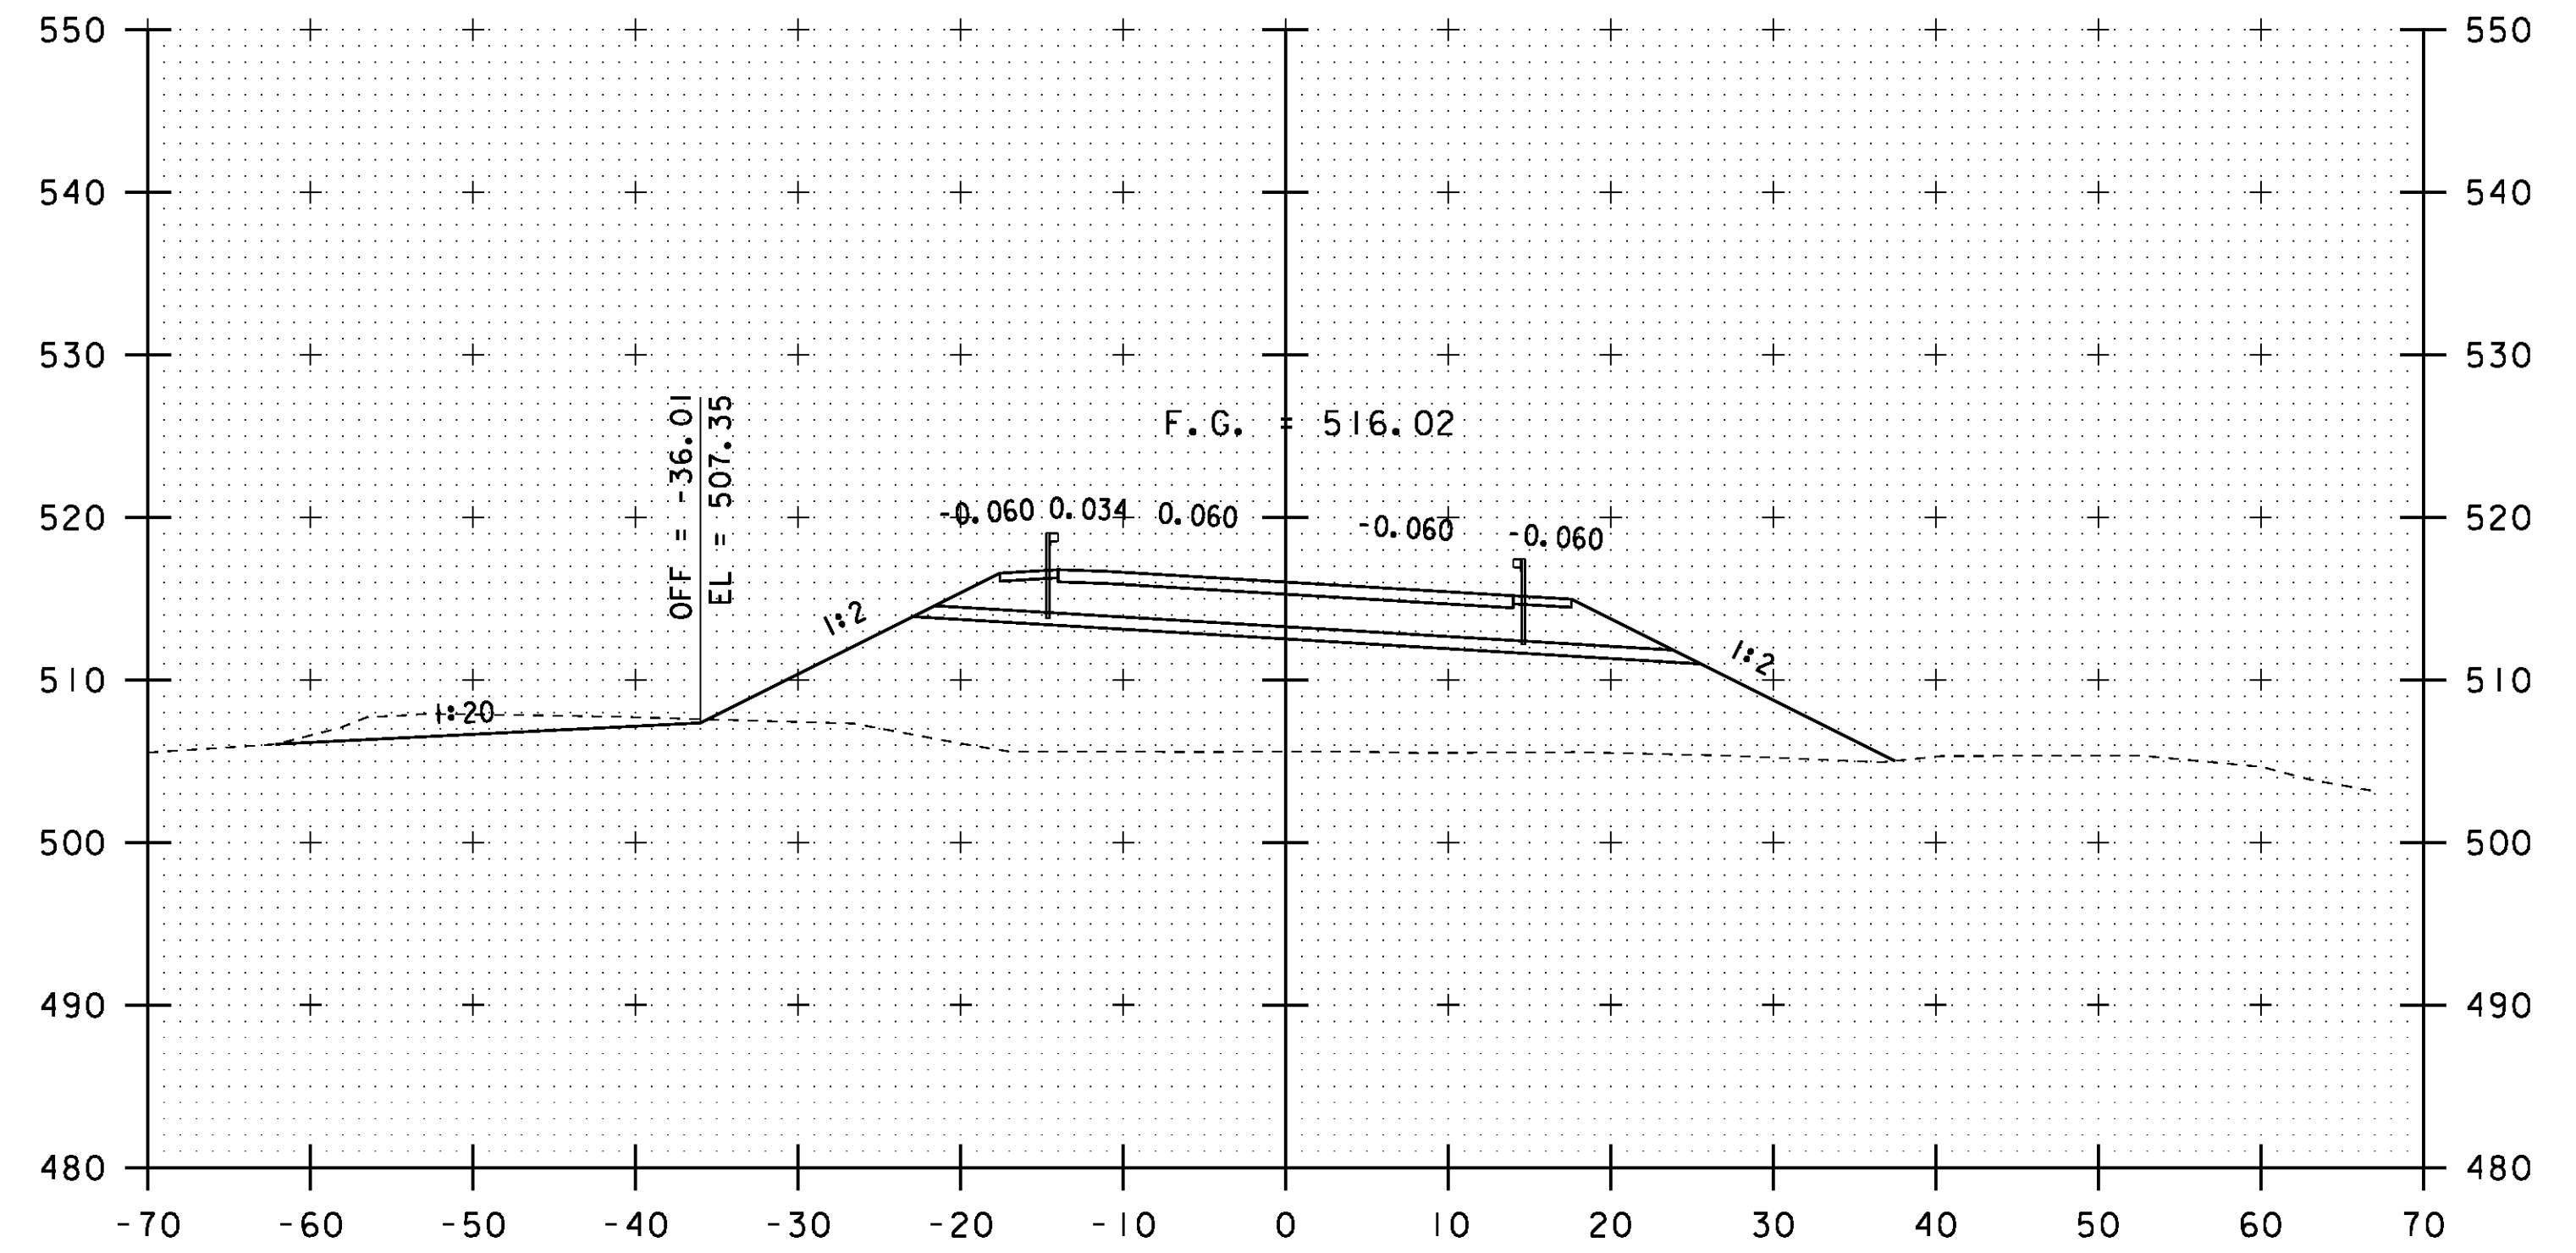

389+25

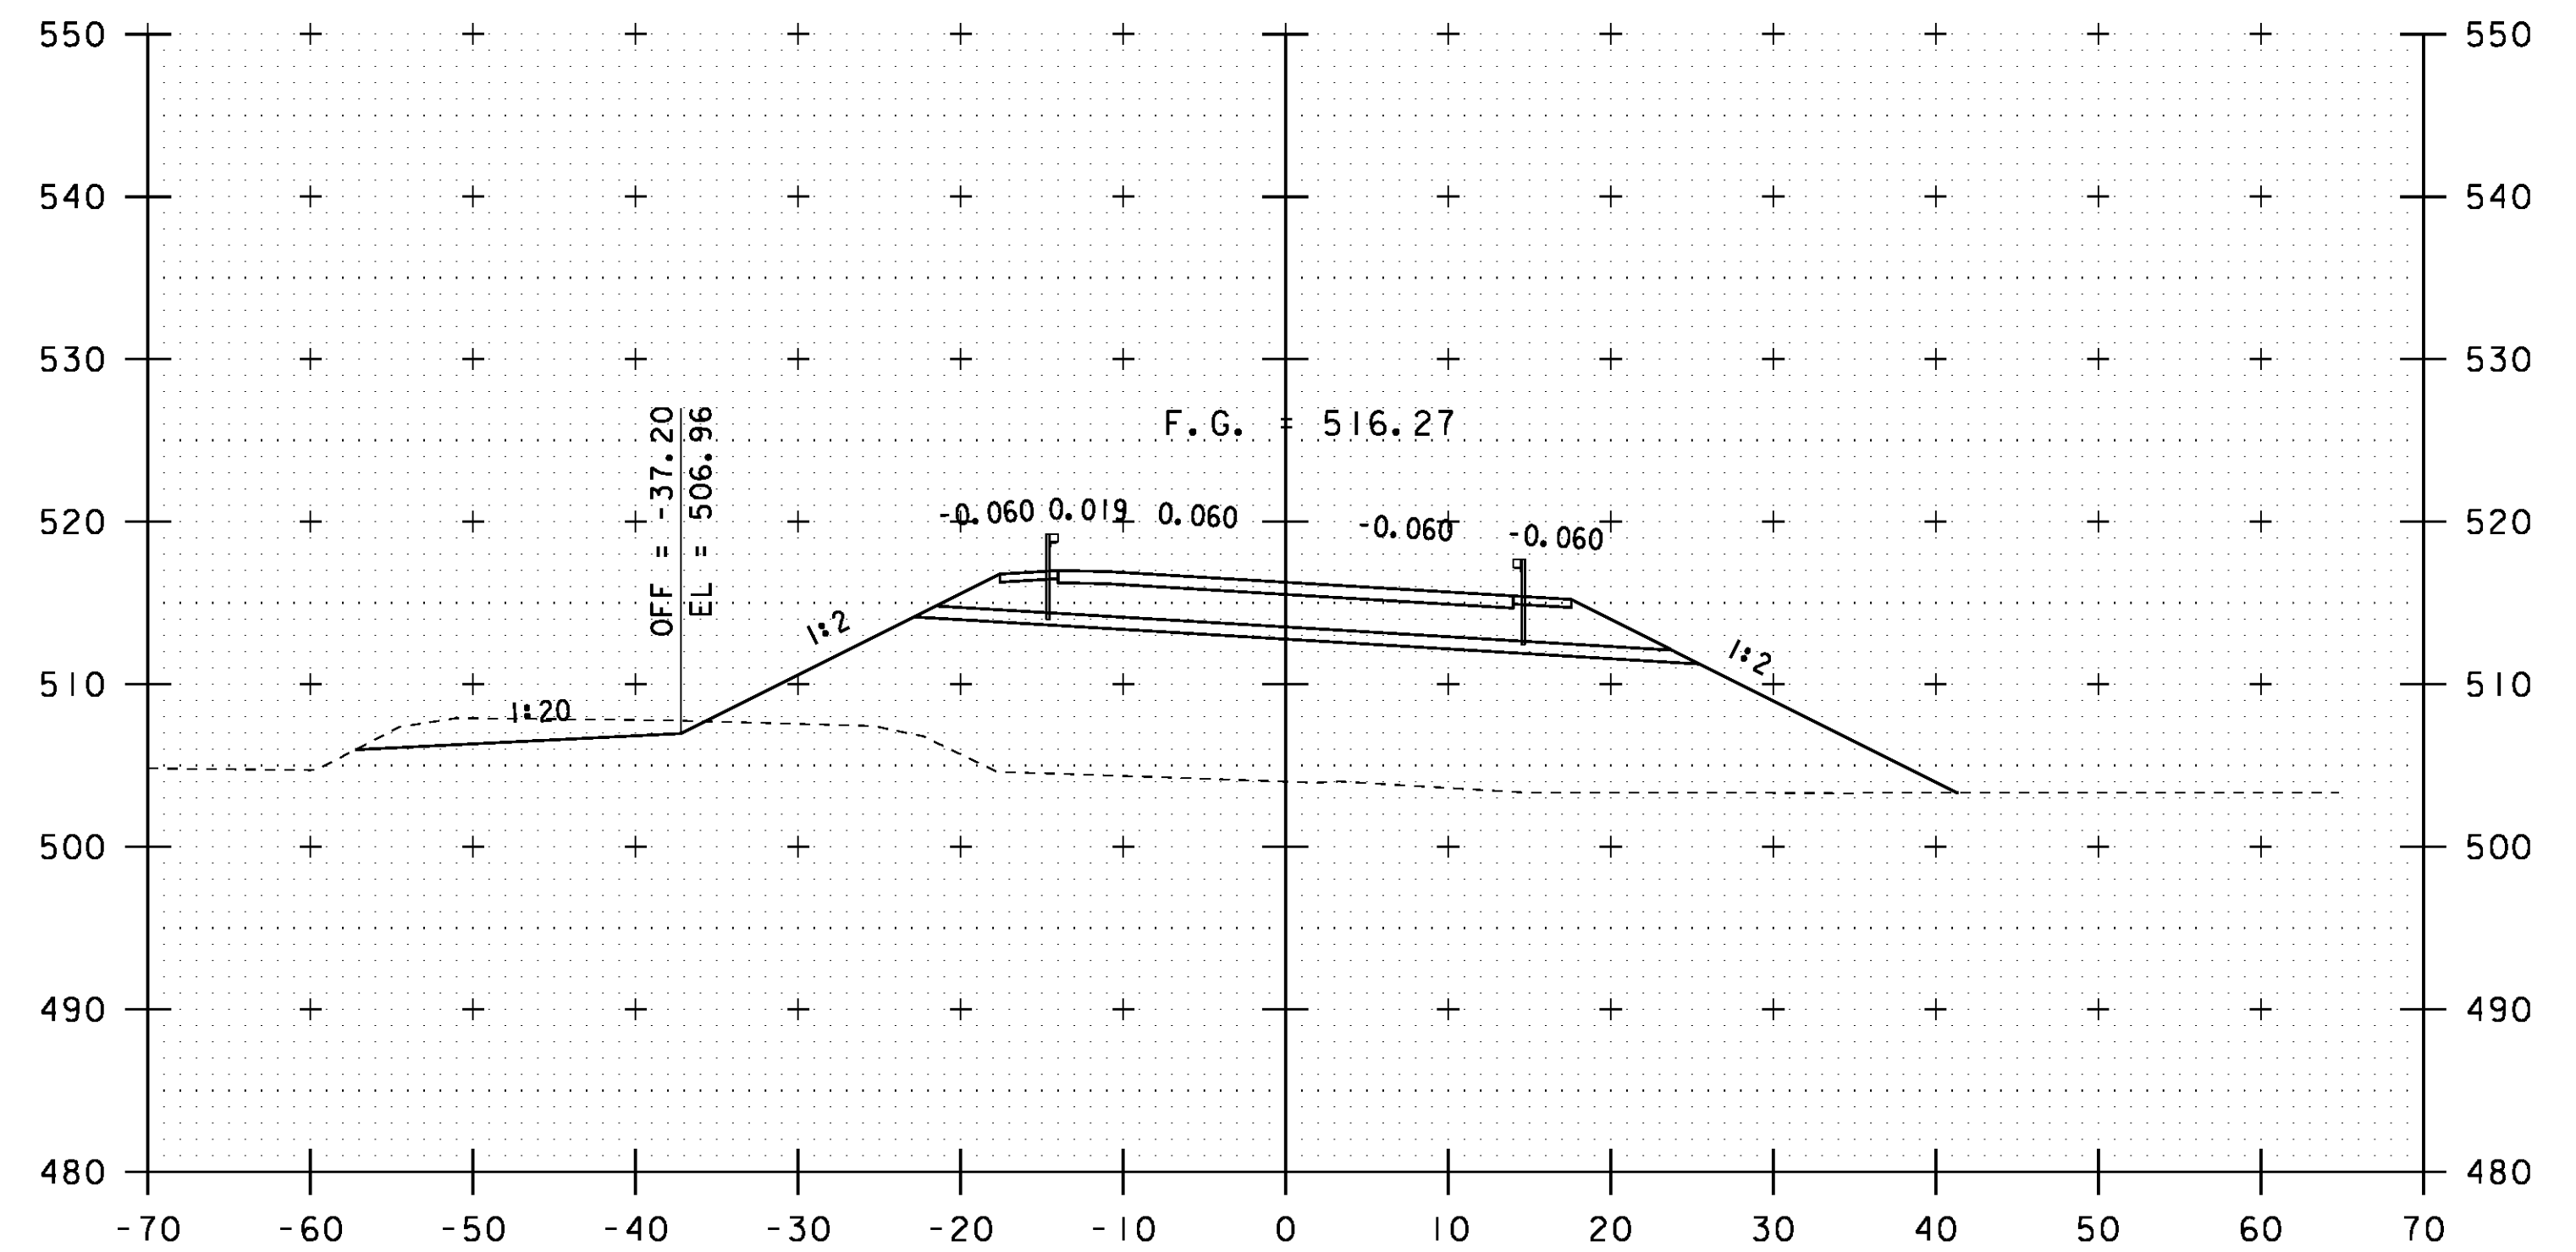

389+00

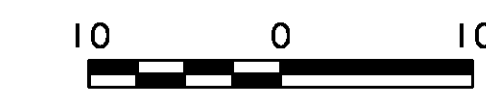

SCALE: 1" = 10'-0"

STA. 388+50 TO STA. 389+25

PROJECT NAME: ROYALTON
PROJECT NUMBER: BRS 0147 (13)

FILE NAME: \BR 27\86e055xsl.27.dgn
PROJECT LEADER: C. CARLSON
DESIGNED BY: G. ROY
BRIDGE 27 VT 14 CROSS SECTIONS (5)

PLOT DATE: 08-OCT-2013
DRAWN BY: G. ROY
CHECKED BY: D. PETERSON
SHEET 55 OF 186