


PROFILE ALONG TH 22

HORIZONTAL SCALE: 1" = 20'-0"
 VERTICAL SCALE: 1" = 10'-0"

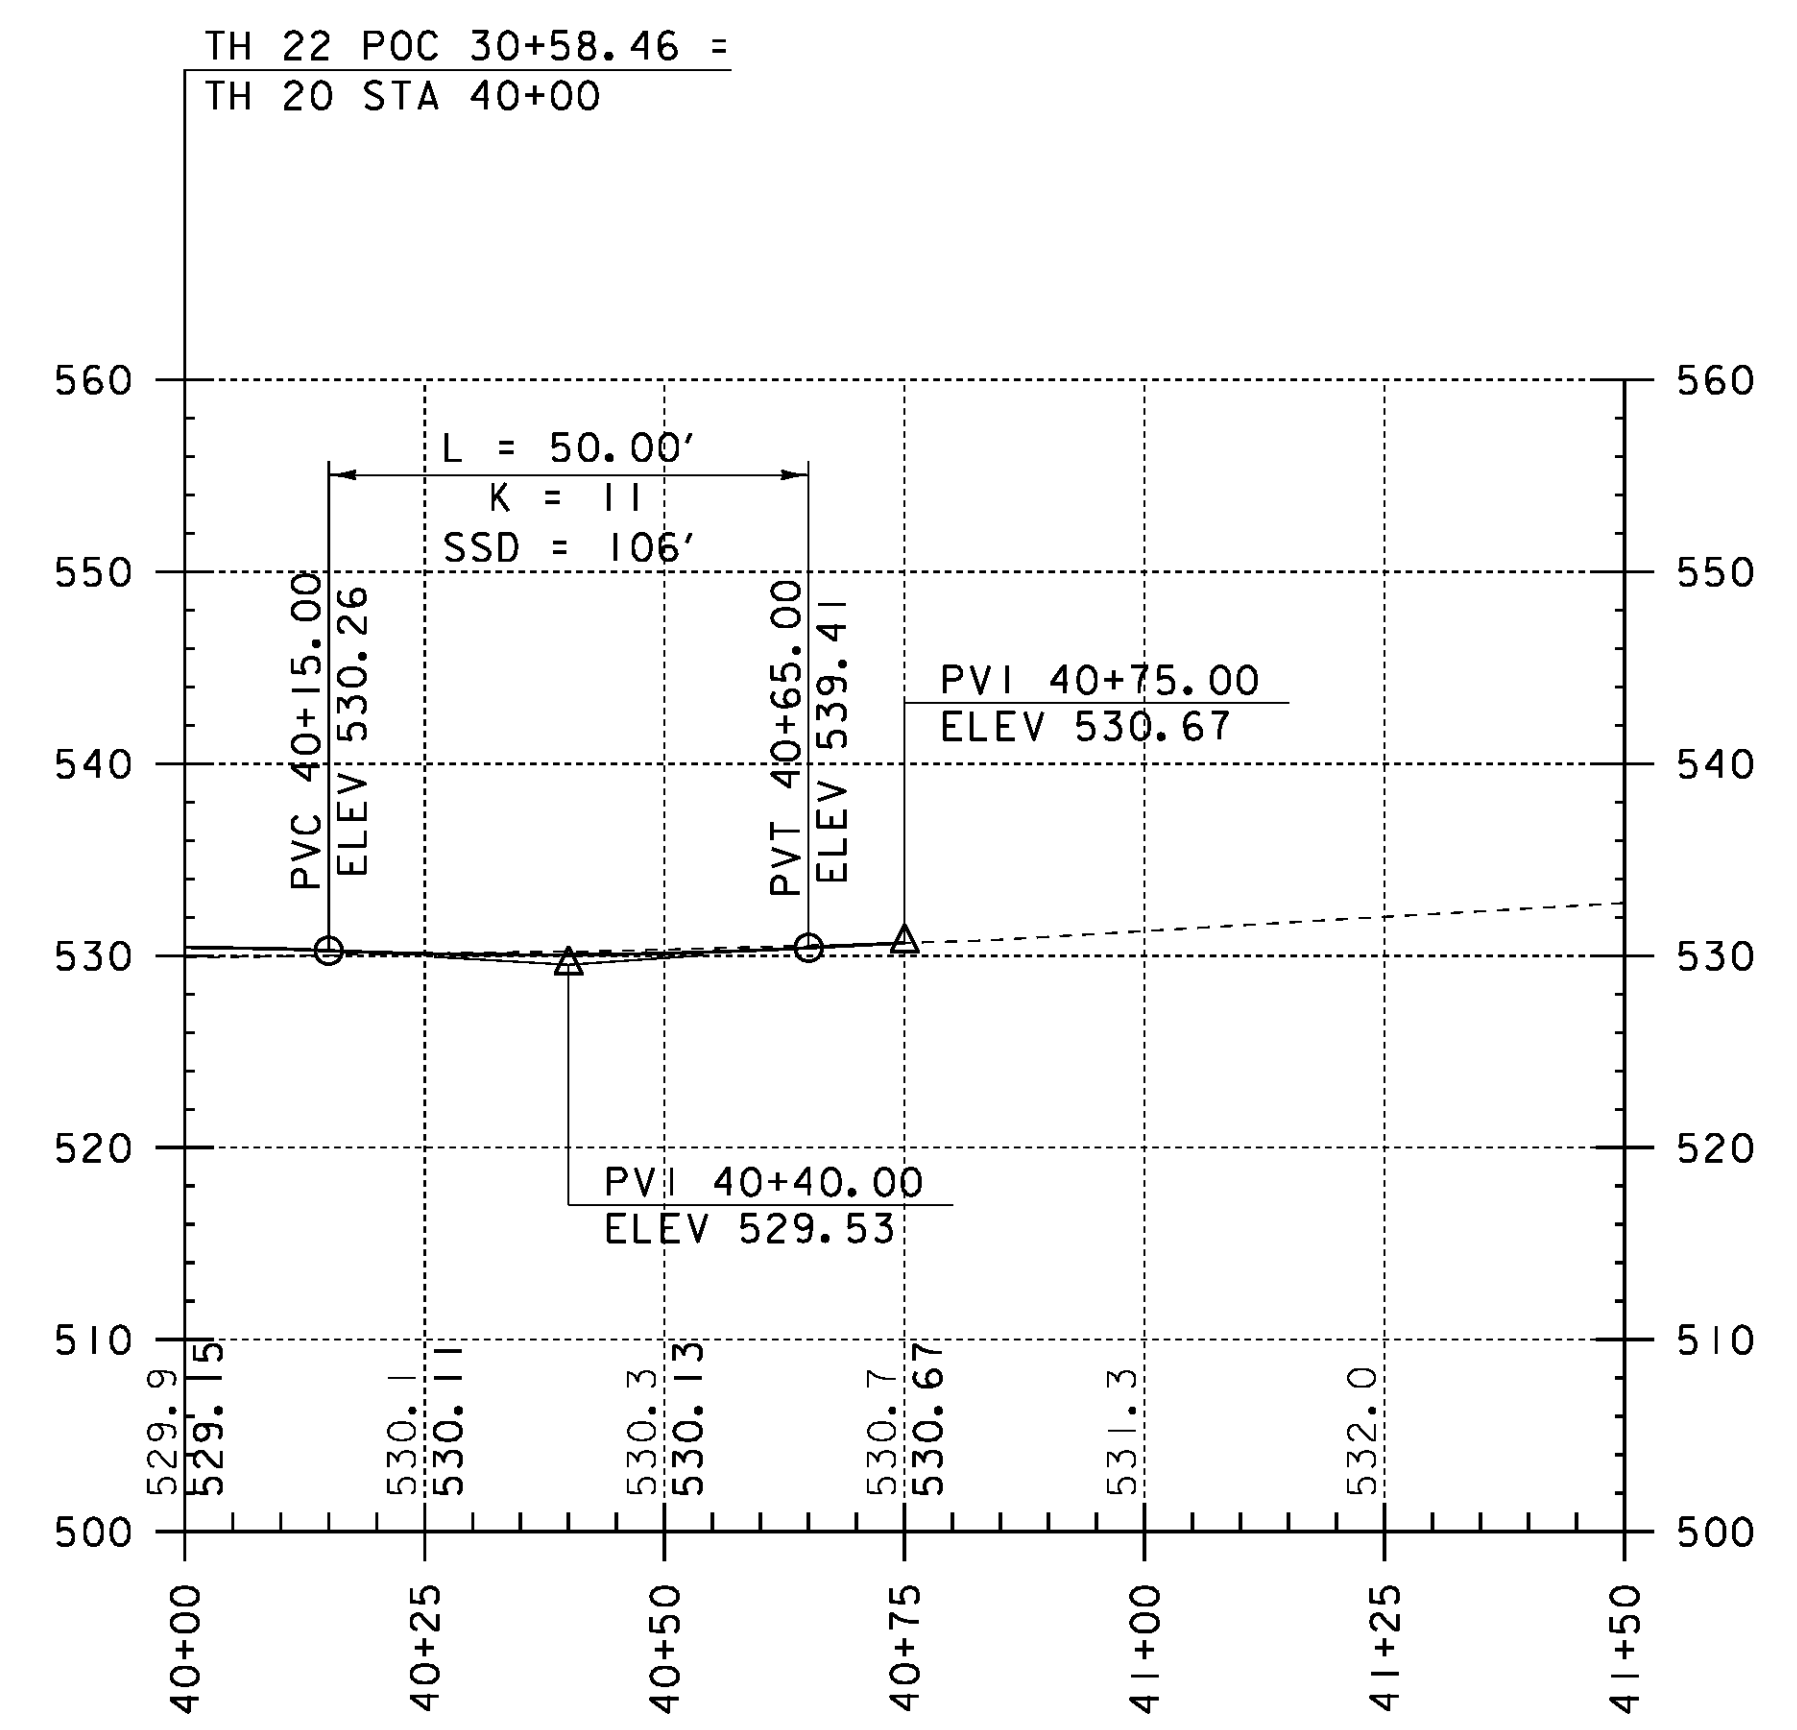

PROFILE ALONG TH 20

HORIZONTAL SCALE: 1" = 20'-0"
 VERTICAL SCALE: 1" = 10'-0"

NOTE:

ELEVATIONS SHOWN TO THE NEAREST TENTH ARE
 EXISTING GROUND ALONG PROPOSED CENTERLINE.

ELEVATIONS SHOWN TO THE NEAREST HUNDREDTH ARE
 FINISH GRADES ALONG PROPOSED CENTERLINE.

PROJECT NAME: ROYALTON	
PROJECT NUMBER: BRS 0147 (13)	
FILE NAME: \BR 28\s86e055pro_28.dgn	PLOT DATE: 08-OCT-2013
PROJECT LEADER: C. CARLSON	DRAWN BY: G. ROY
DESIGNED BY: D. PETERSON	CHECKED BY: C. CARLSON
TH 20 AND TH 22 PROFILES	SHEET 97 OF 186