


### ABUTMENT 2 BEARINGS


BEARING	GUIDE ANGLE
6	79°-32'
7	NONE
8	NONE
9	78°-42'
10	78°-23'

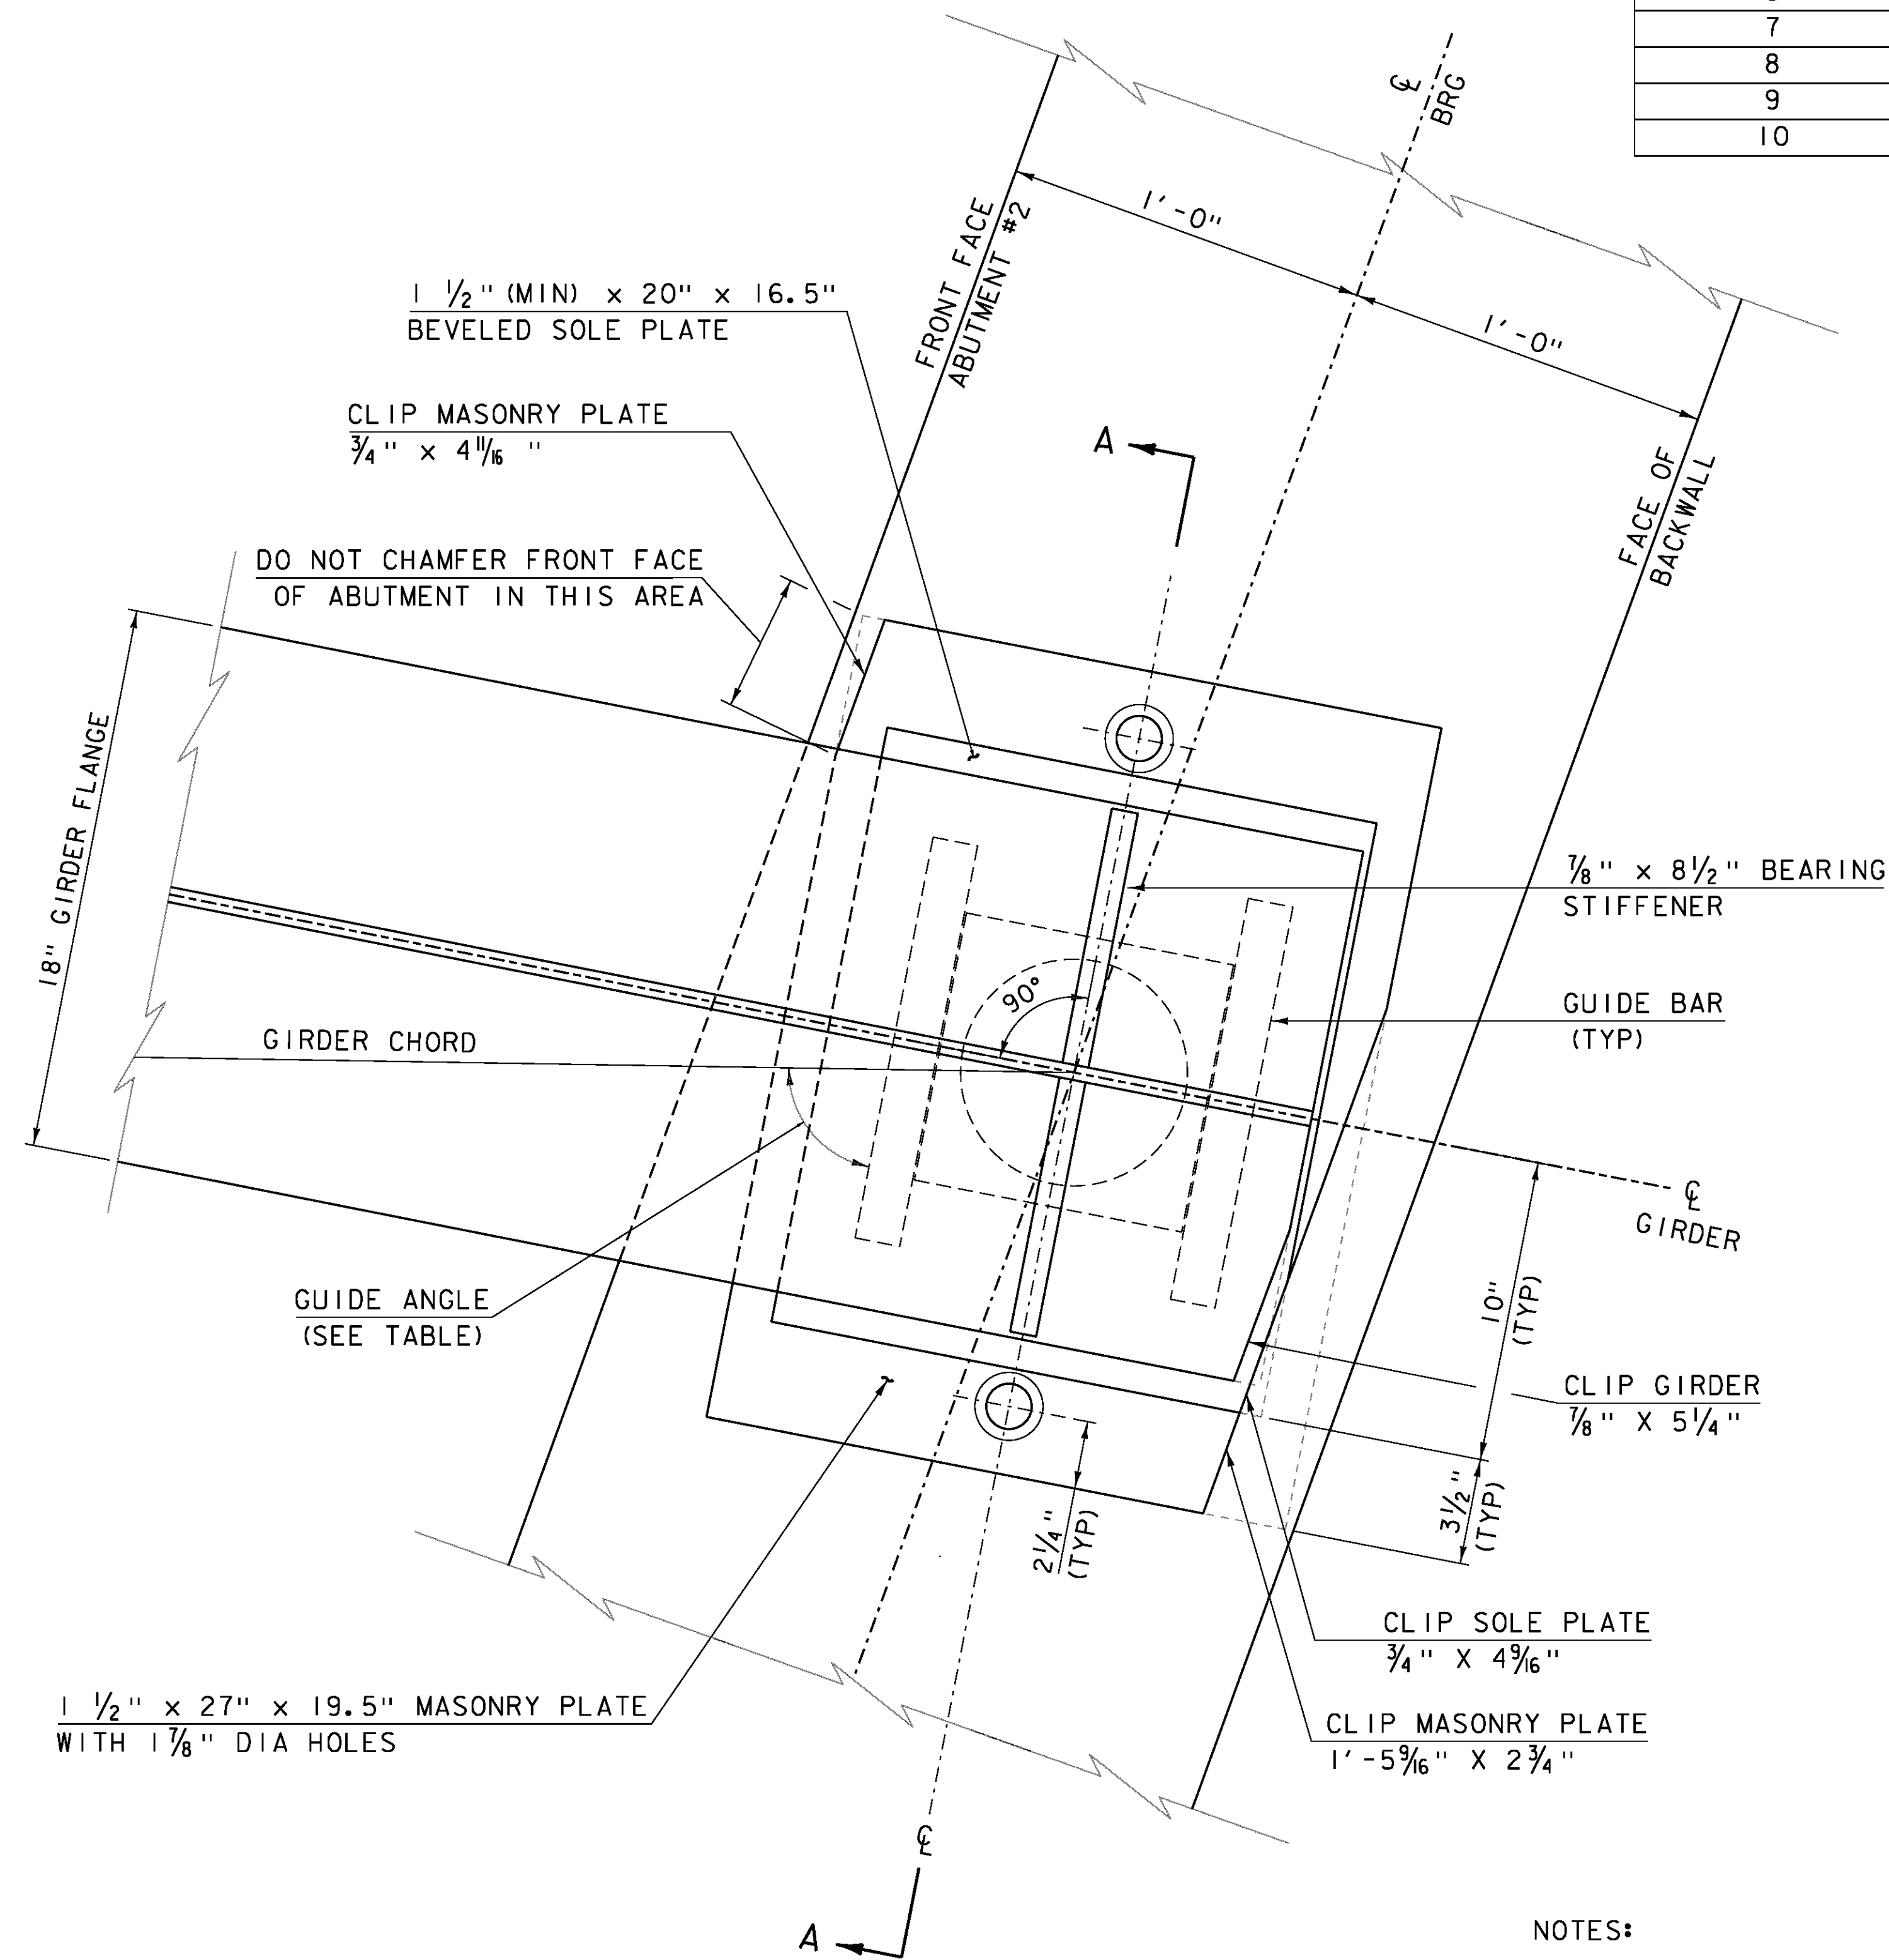


PLAN VIEW  
SCALE 3"=1'-0"

NOTES:

1. THE HATCHED COMPONENTS OF THE POT BEARINGS ARE SHOWN FOR REPRESENTATIVE PURPOSES ONLY. THE ACTUAL CONFIGURATION OF THE COMPONENTS WILL BE DEPENDENT UPON THE BEARING FABRICATOR.
2. SEE BRIDGE 28 BEARING NOTES, SHEET 116 FOR ADDITIONAL BEARING NOTES.

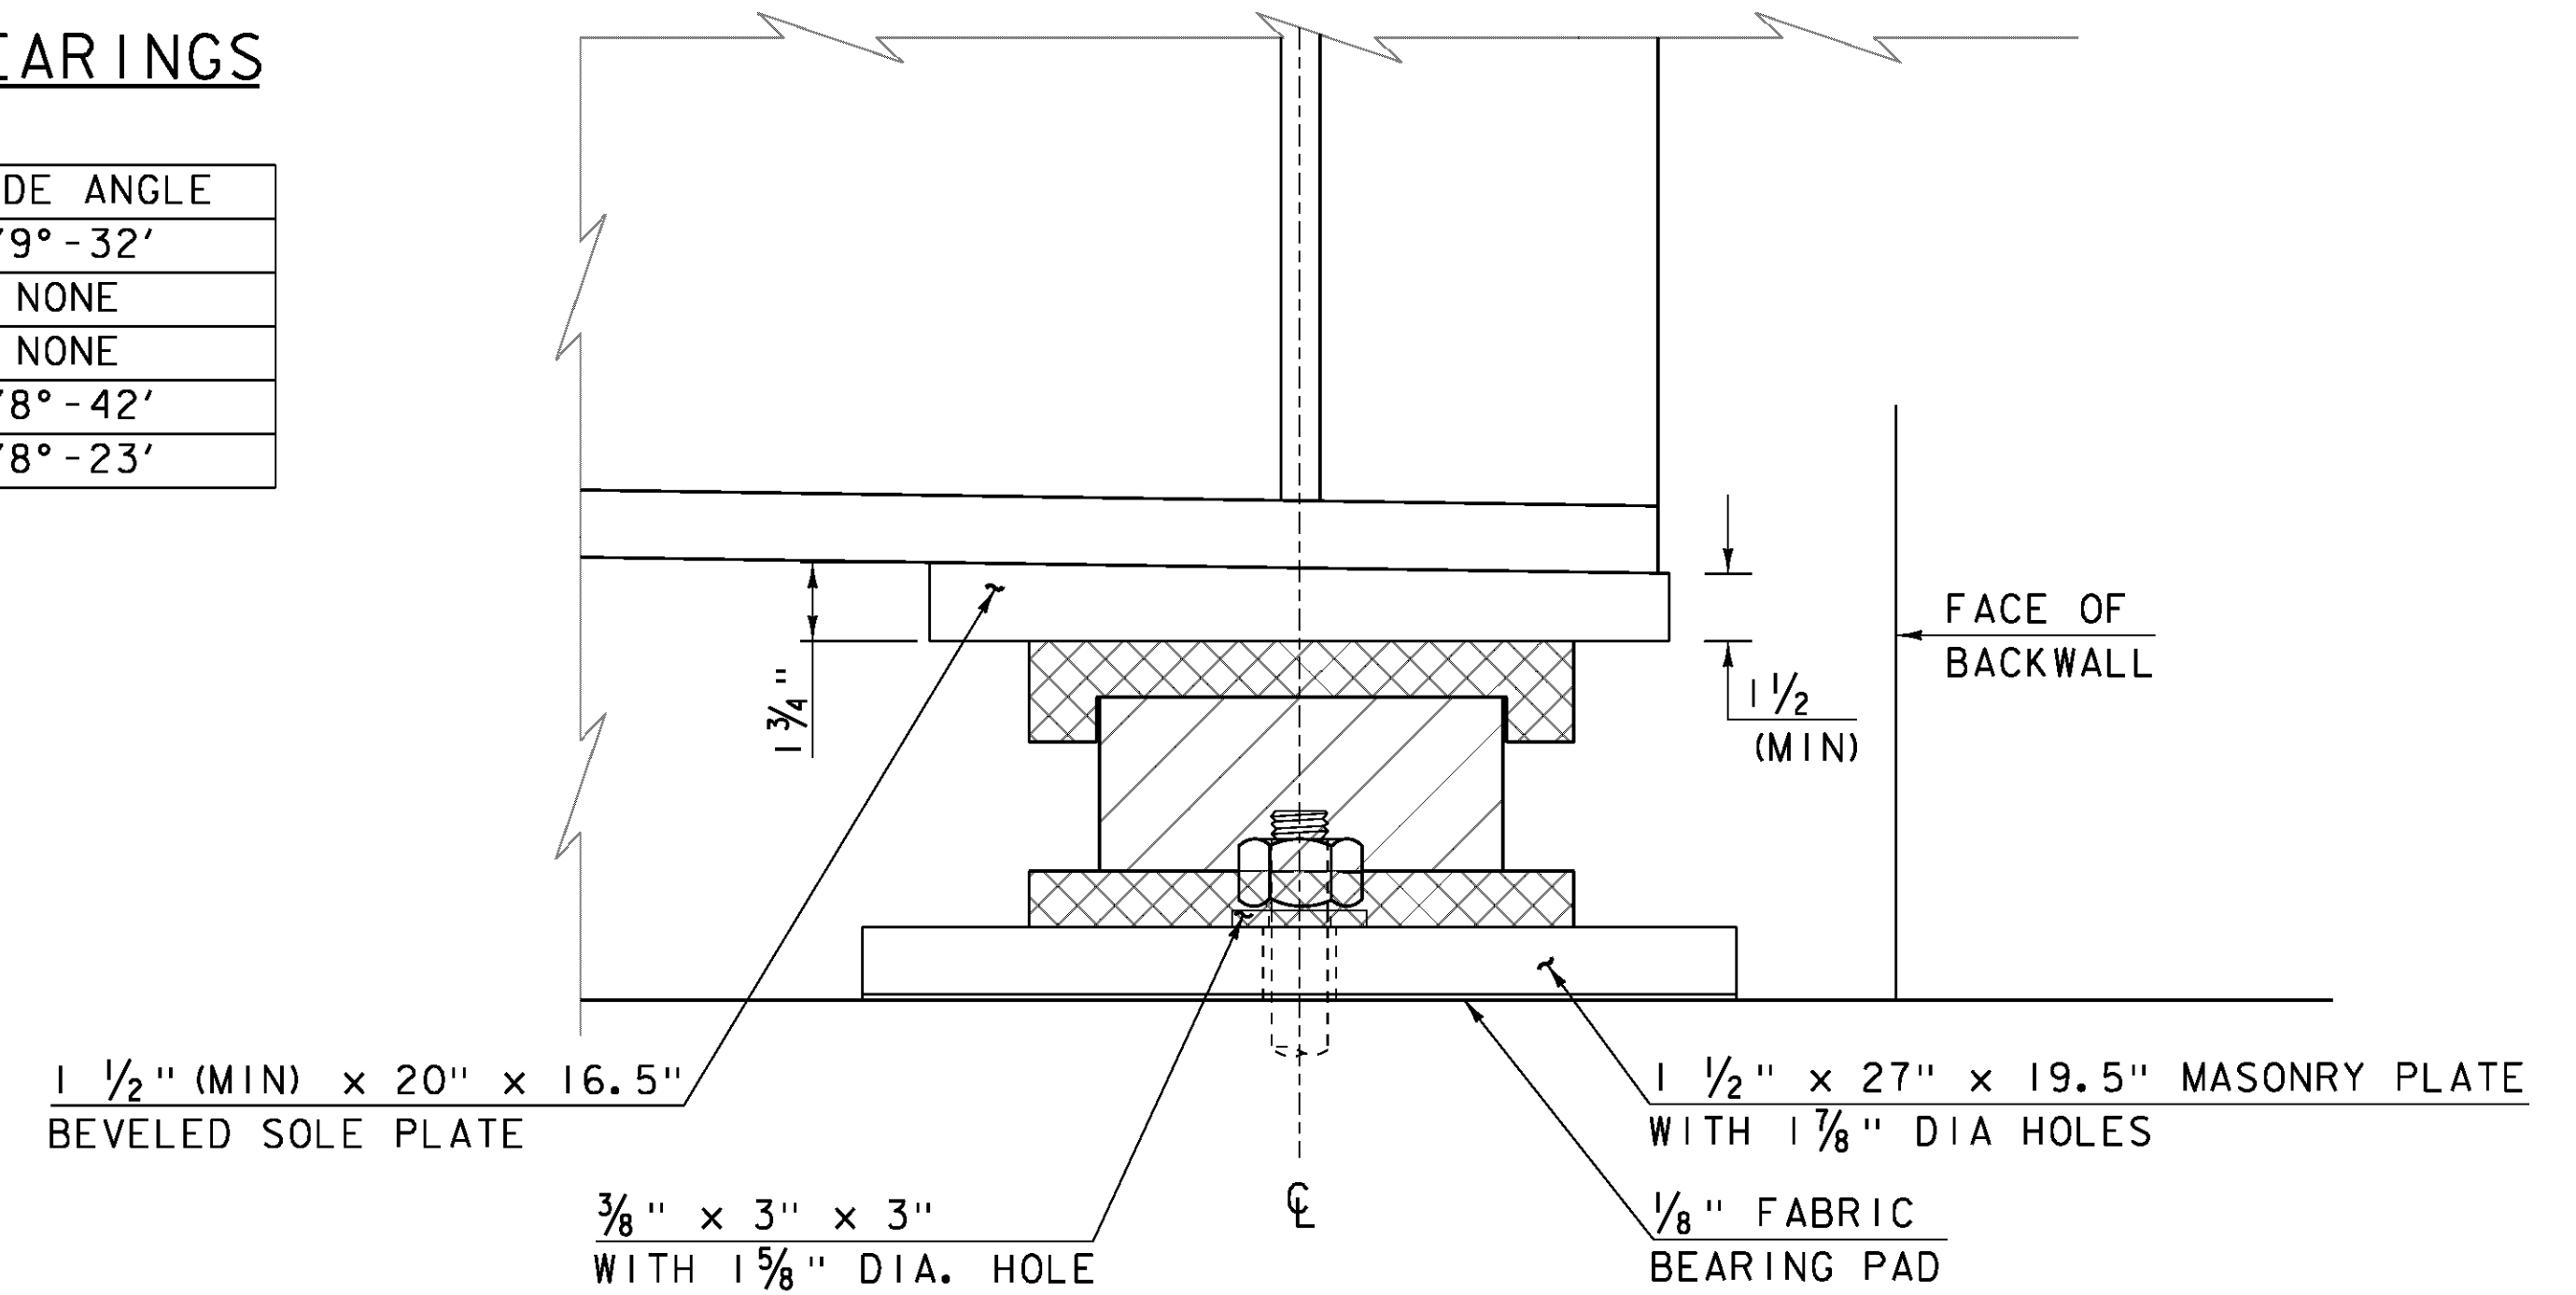

SIDE ELEVATION  
SCALE 3"=1'-0"

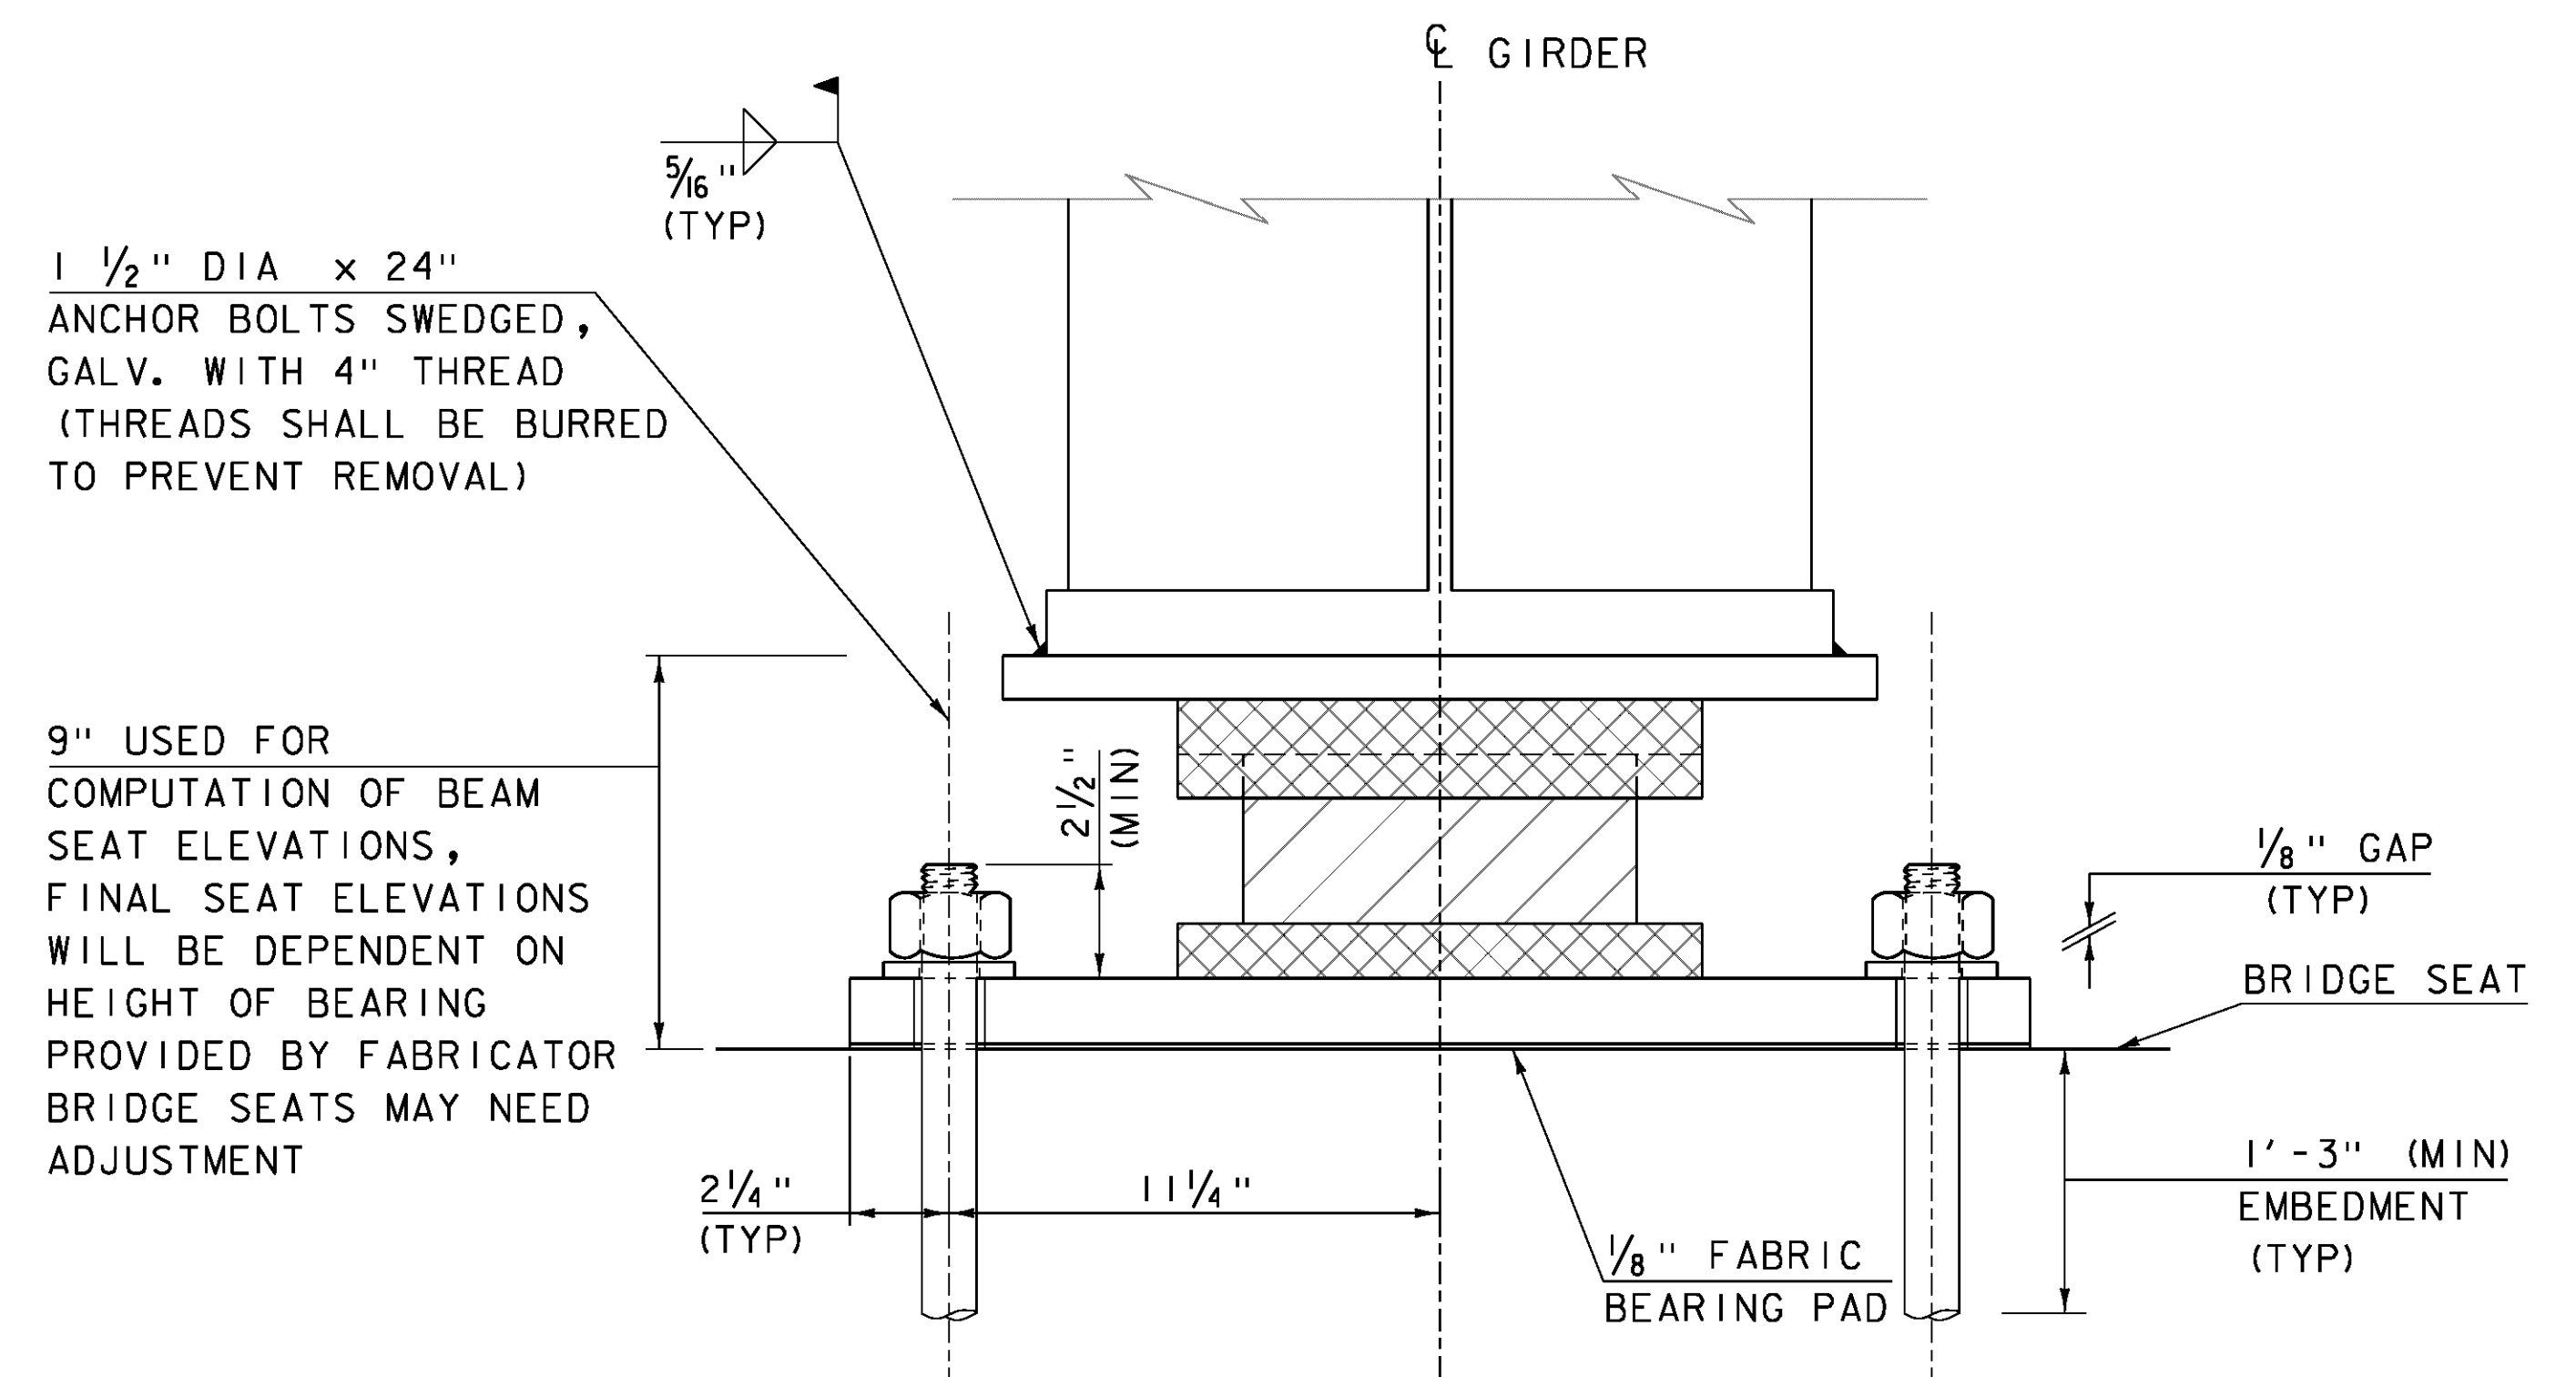

SECTION A-A  
SCALE 3"=1'-0"

PROJECT NAME: ROYALTON  
PROJECT NUMBER: BRS 0147 (13)

FILE NAME: \BR 28\86e055brg\_28.dgn  
PROJECT LEADER: C. CARLSON  
DESIGNED BY: D. PETERSON  
BRIDGE 28 GUIDED BEARING DETAILS

PLOT DATE: 08-OCT-2013  
DRAWN BY: DZENAN K.  
CHECKED BY: D. PETERSON  
SHEET 118 OF 186