


THE COST OF THIS POST TO BE INCLUDED IN THE UNIT PRICE BID FOR GUARDRAIL APPROACH SECTION

\* SEE STD. G1-B FOR POST CONNECTION DETAILS

**APPROACH RAIL PLAN**

NOT TO SCALE

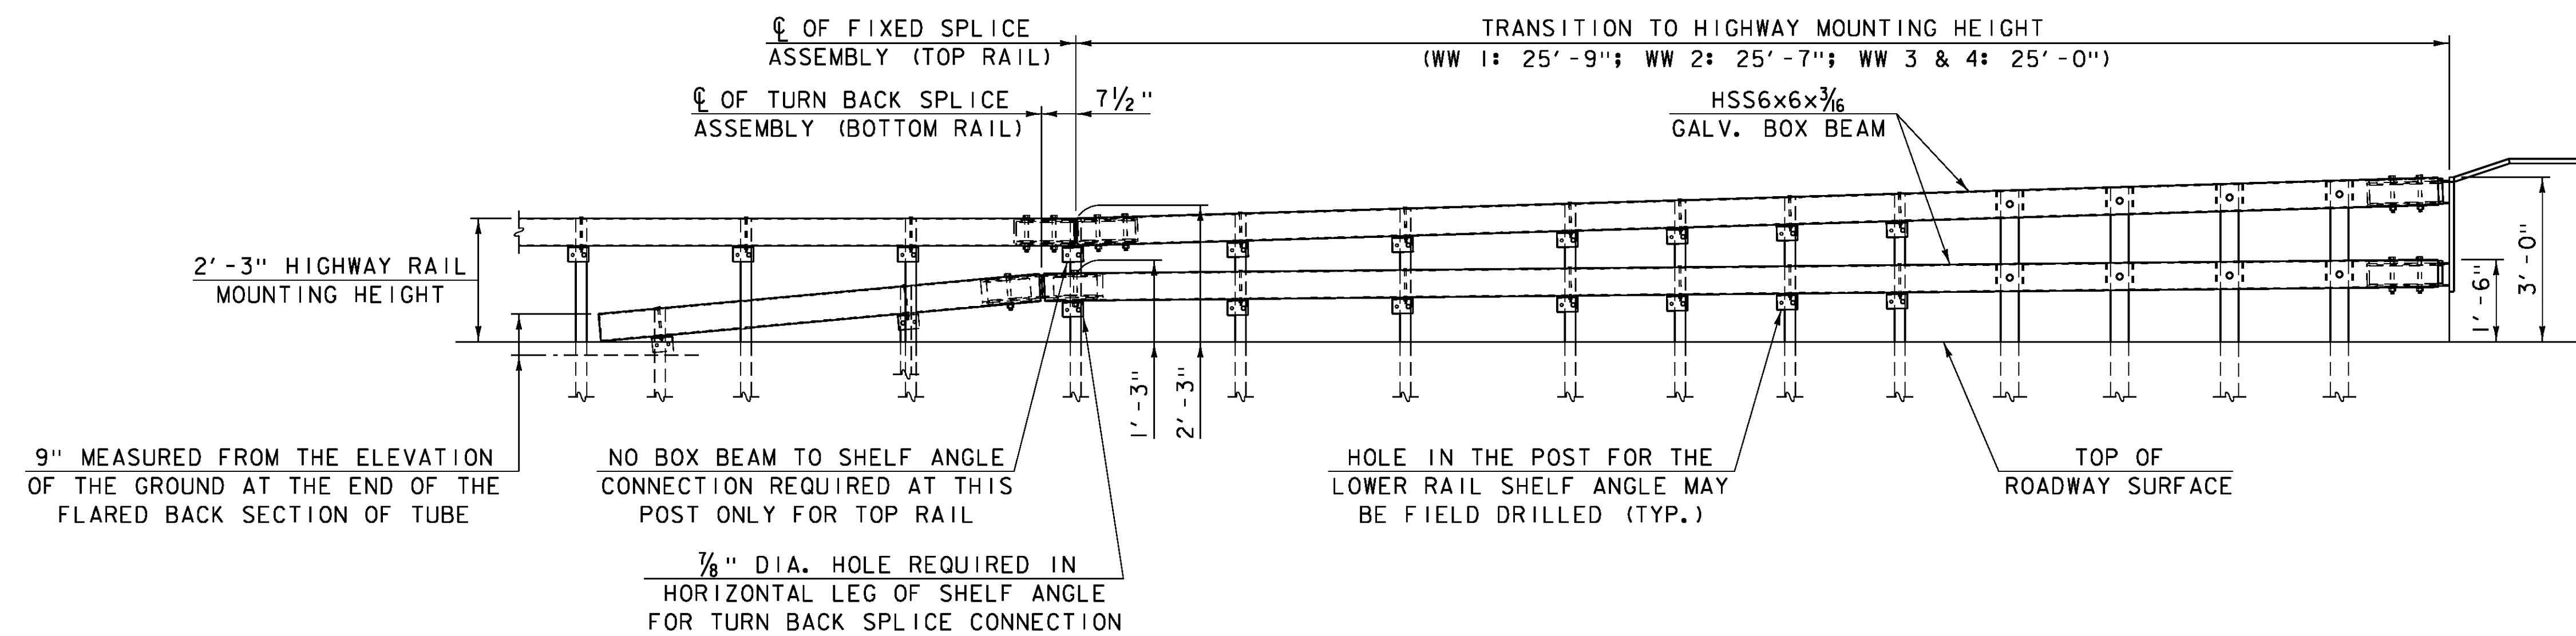

**APPROACH RAIL ELEVATION**

NOT TO SCALE

PROJECT NAME: ROYALTON  
PROJECT NUMBER: BRS 0147 (13)

FILE NAME: \BR 28\86e055rail.28.dgn PLOT DATE: 08-OCT-2013  
PROJECT LEADER: C. CARLSON DRAWN BY: G. ROY  
DESIGNED BY: D. PETERSON CHECKED BY: D. PETERSON  
BRIDGE 28 APPROACH RAIL PLAN AND ELEVATION SHEET 133 OF 186