




419+25

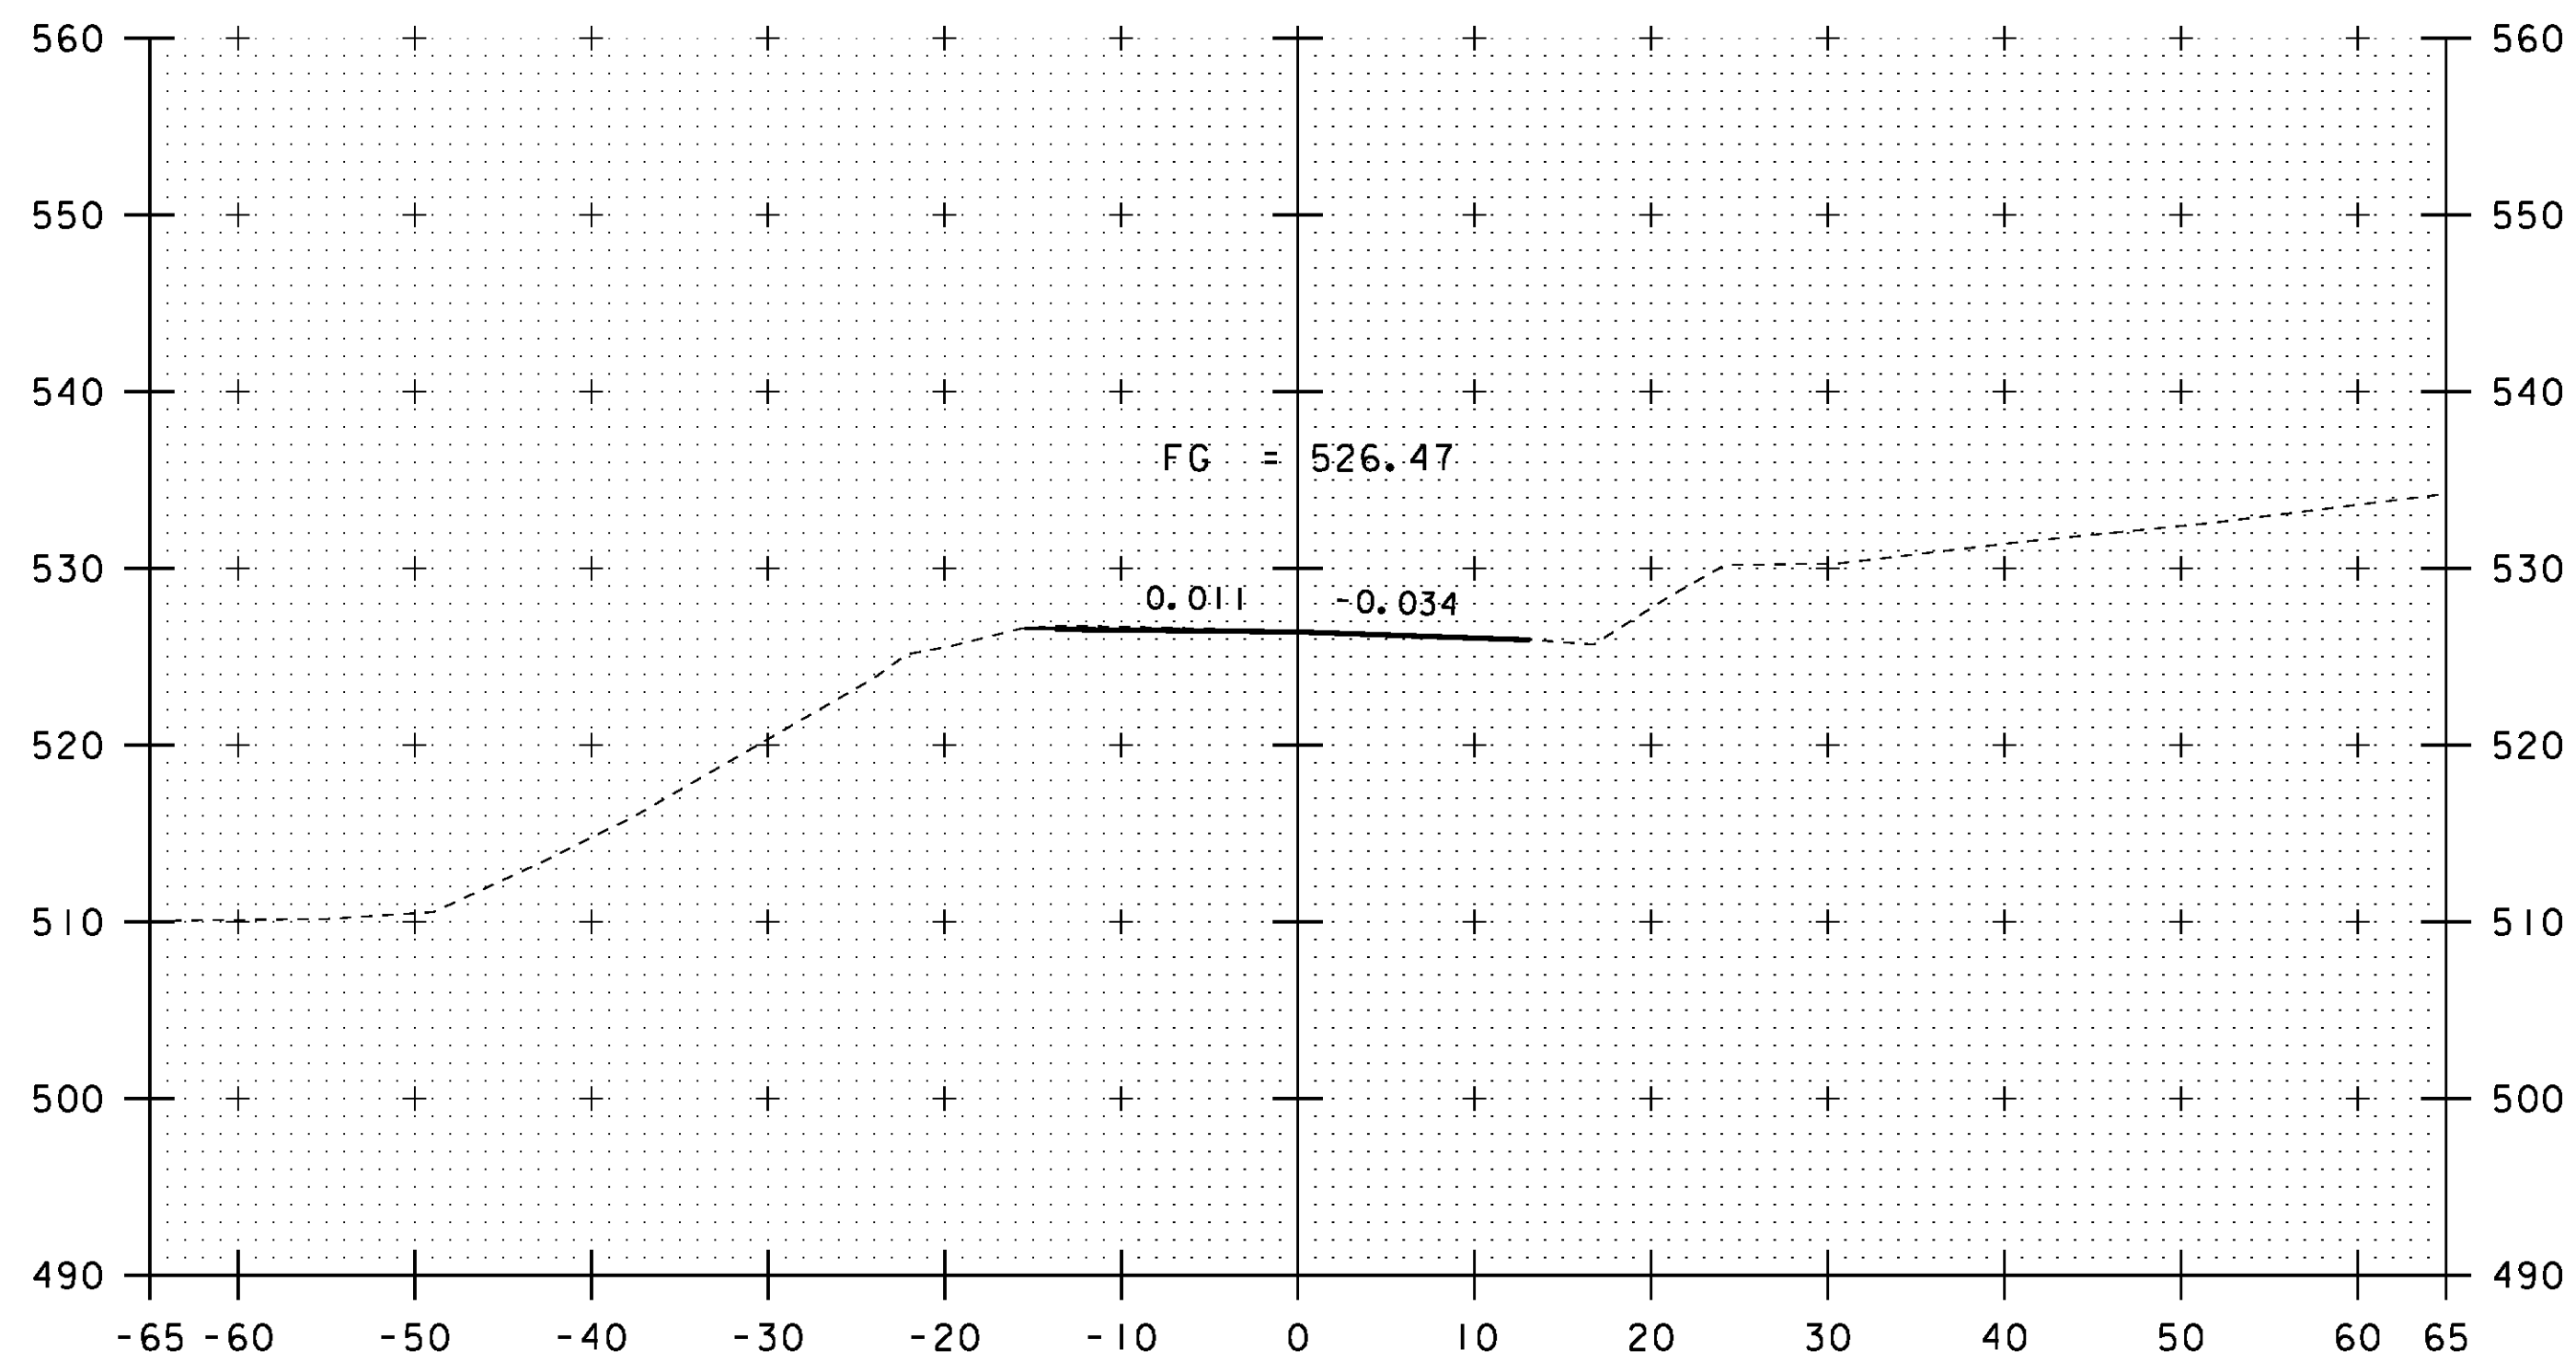


419+75

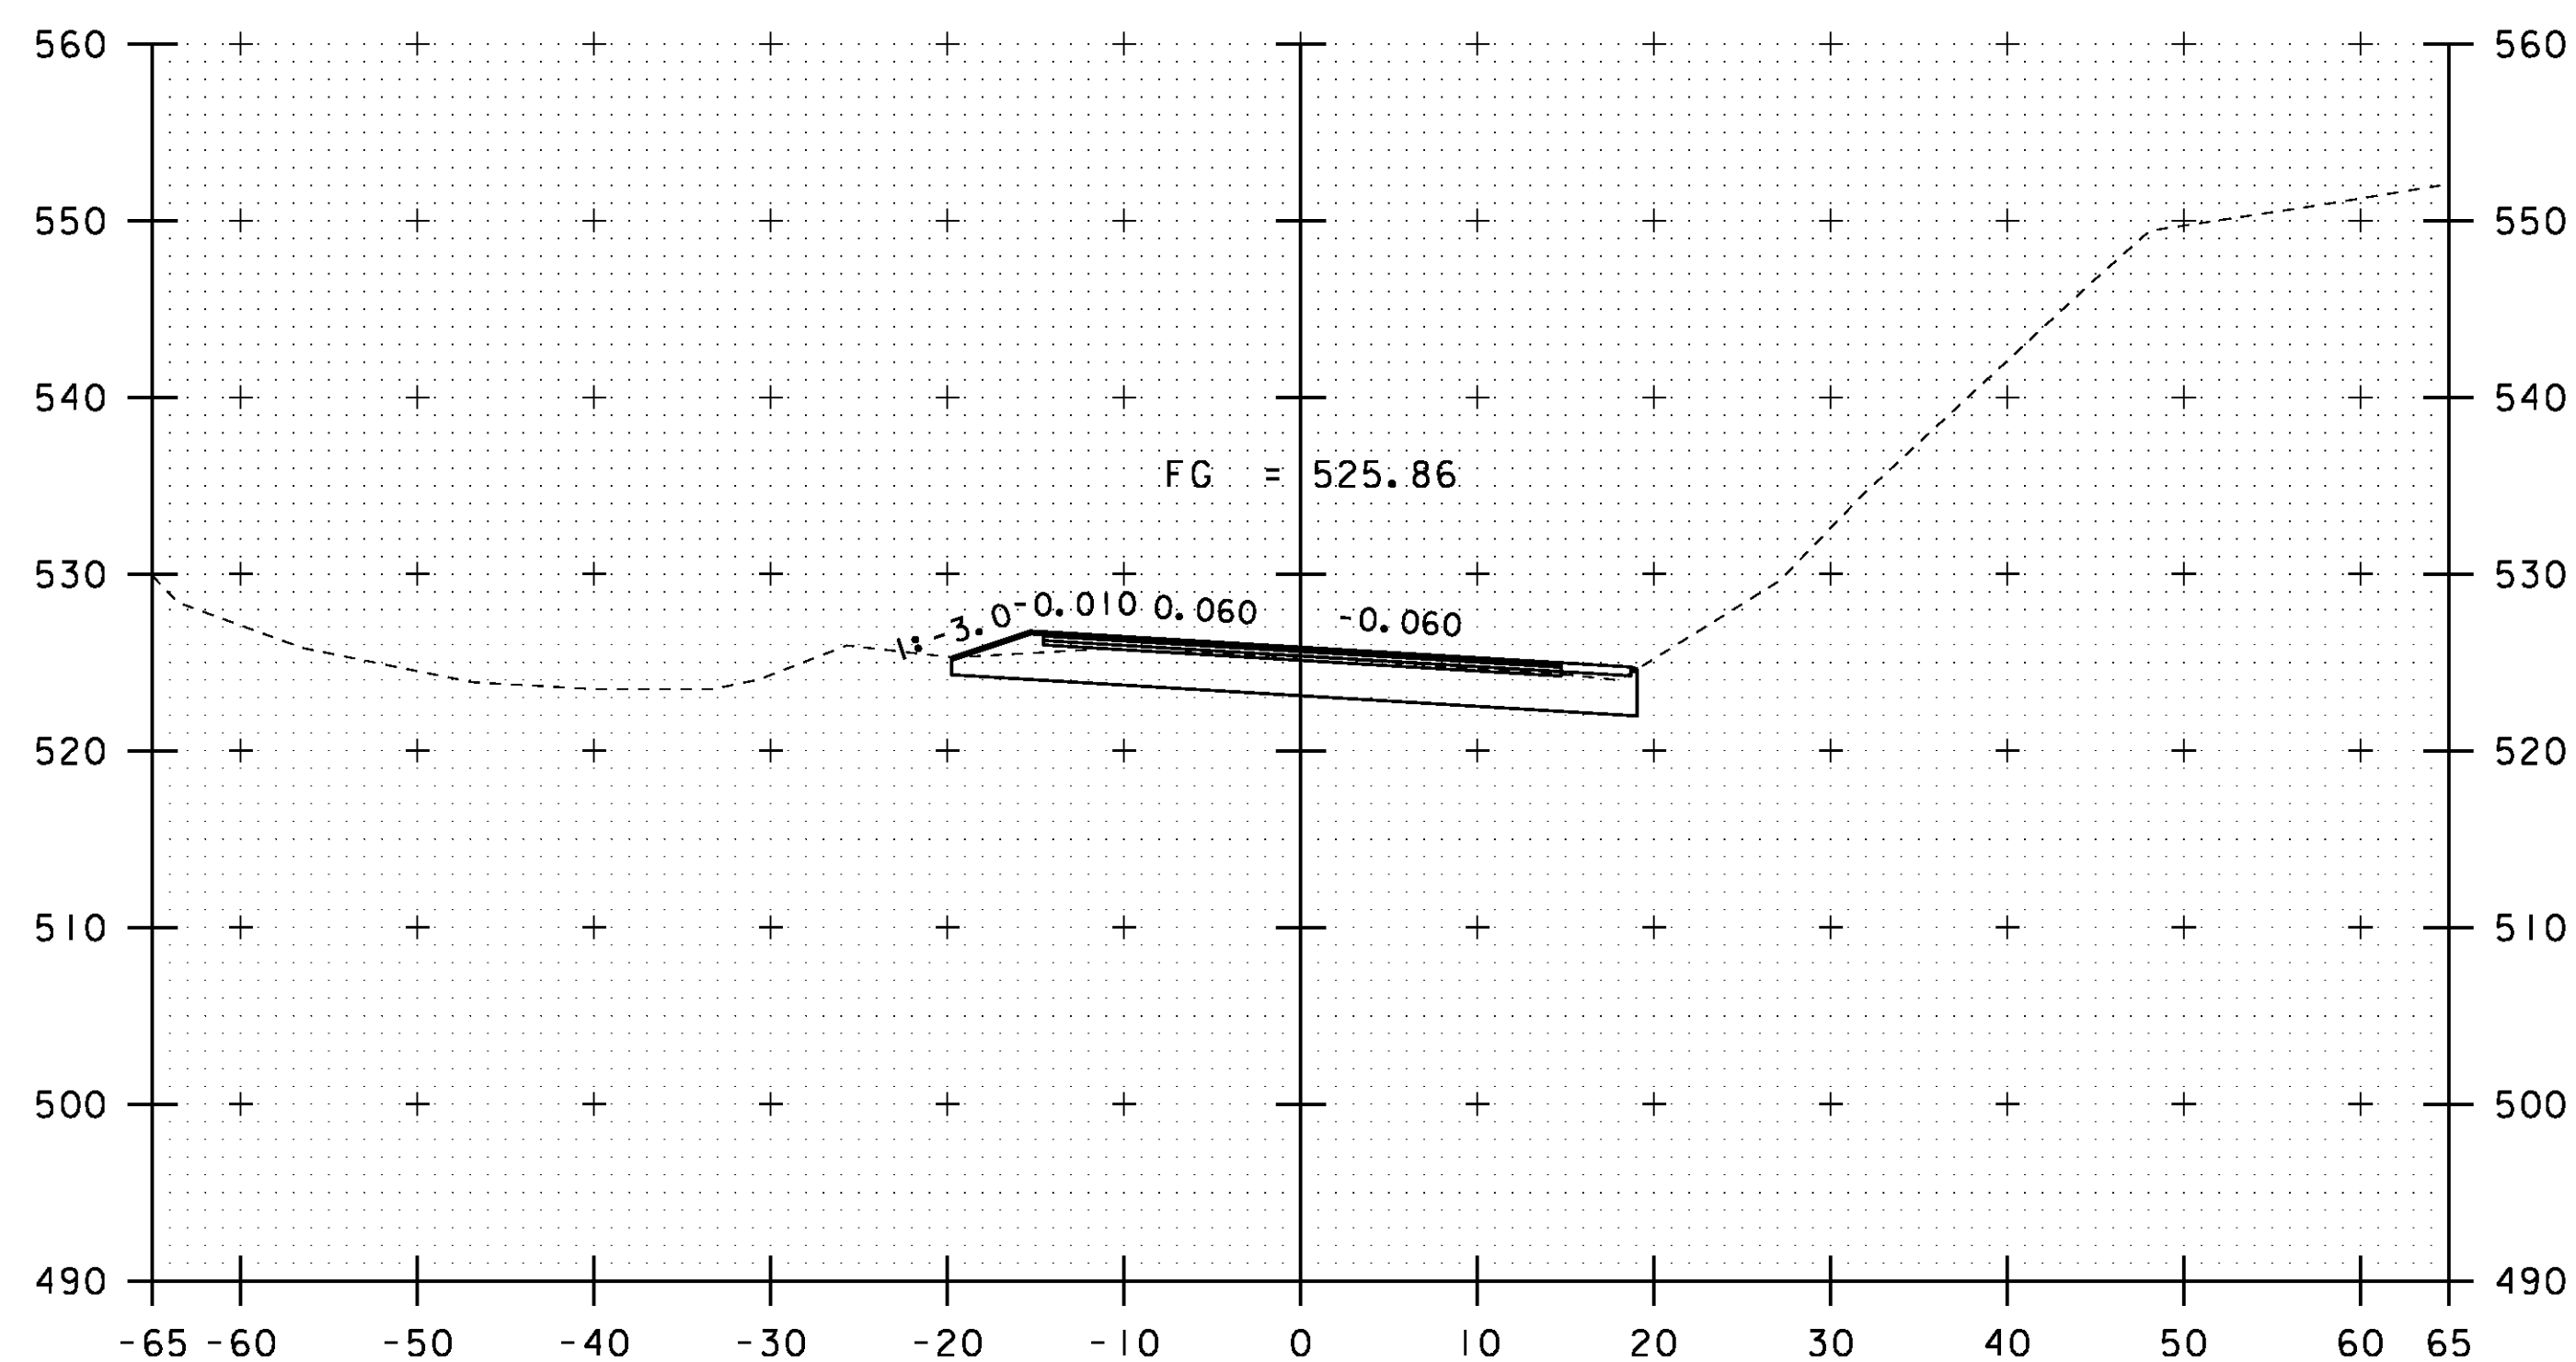

419+00

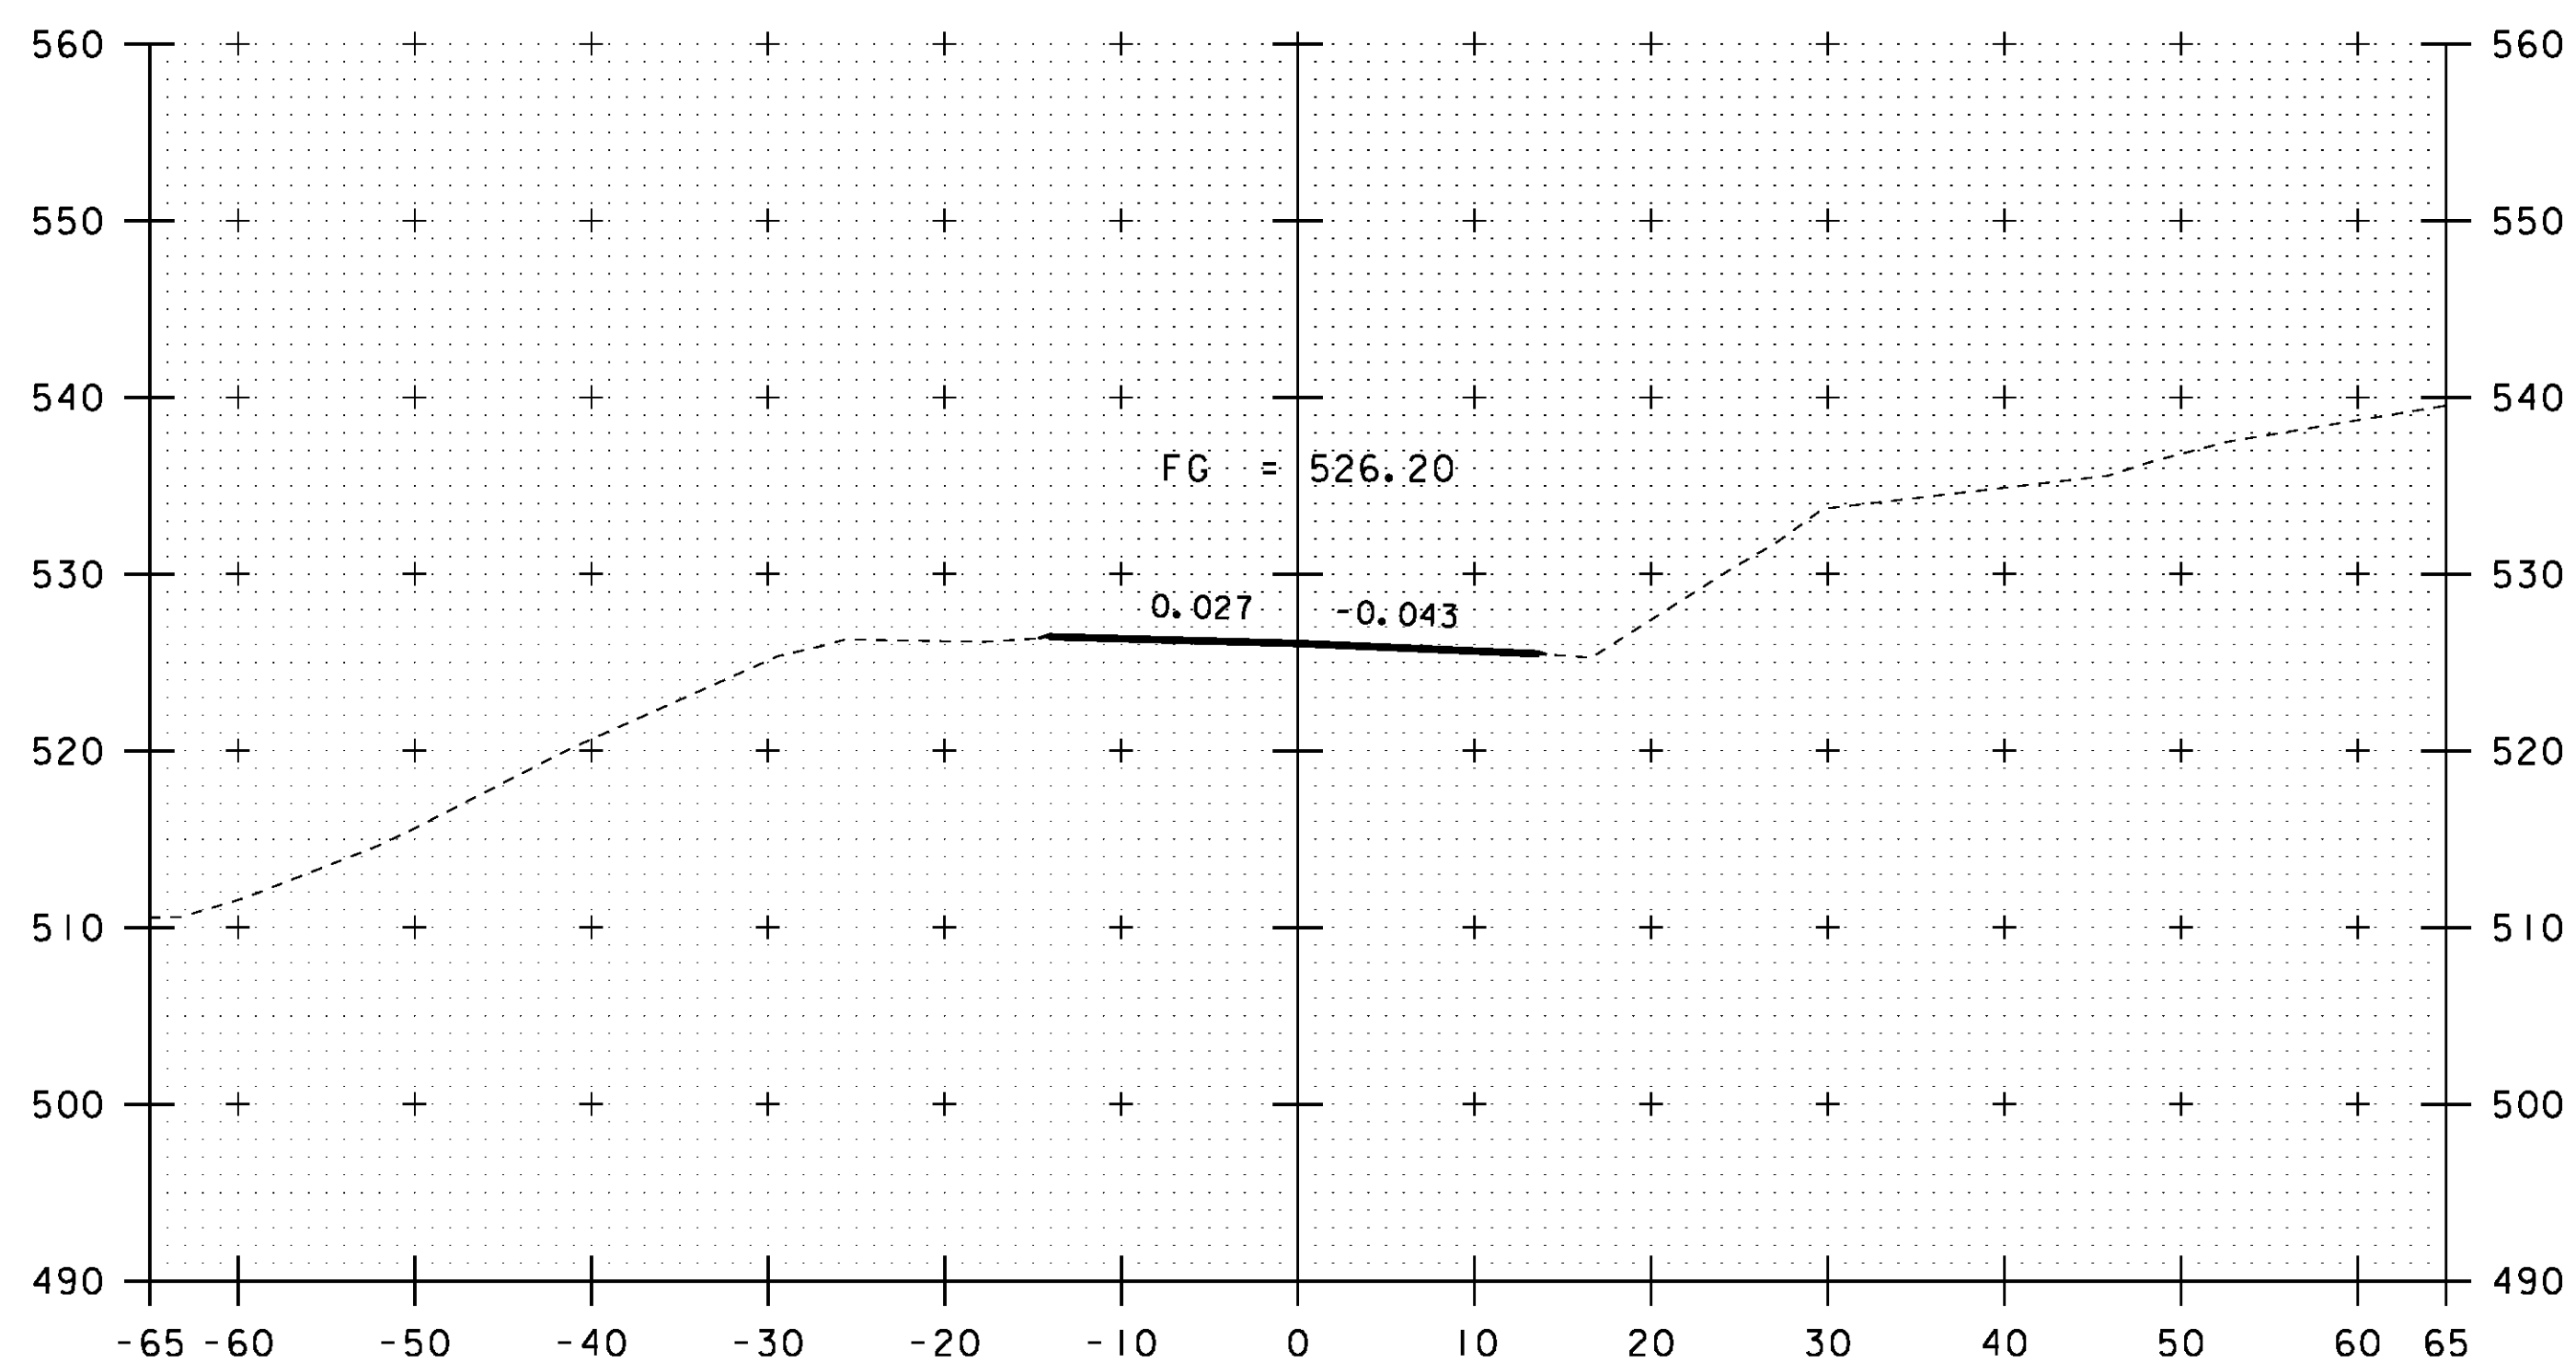

419+50

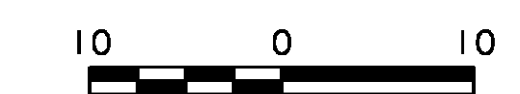

SCALE: 1" = 10'-0"

STA. 419+00 TO STA. 419+75

PROJECT NAME: ROYALTON
 PROJECT NUMBER: BRS 0147 (13)

FILE NAME: \BR_28\86e055xsl_28.dgn
 PROJECT LEADER: C. CARLSON
 DESIGNED BY: D. PETERSON
 BRIDGE 28 VT 14 CROSS SECTIONS (8)

PLOT DATE: 08-OCT-2013
 DRAWN BY: STR3
 CHECKED BY: C. CARLSON
 SHEET 144 OF 186