



**MATERIAL TRANSITION DIAGRAM**  
**TH #22**


NTS

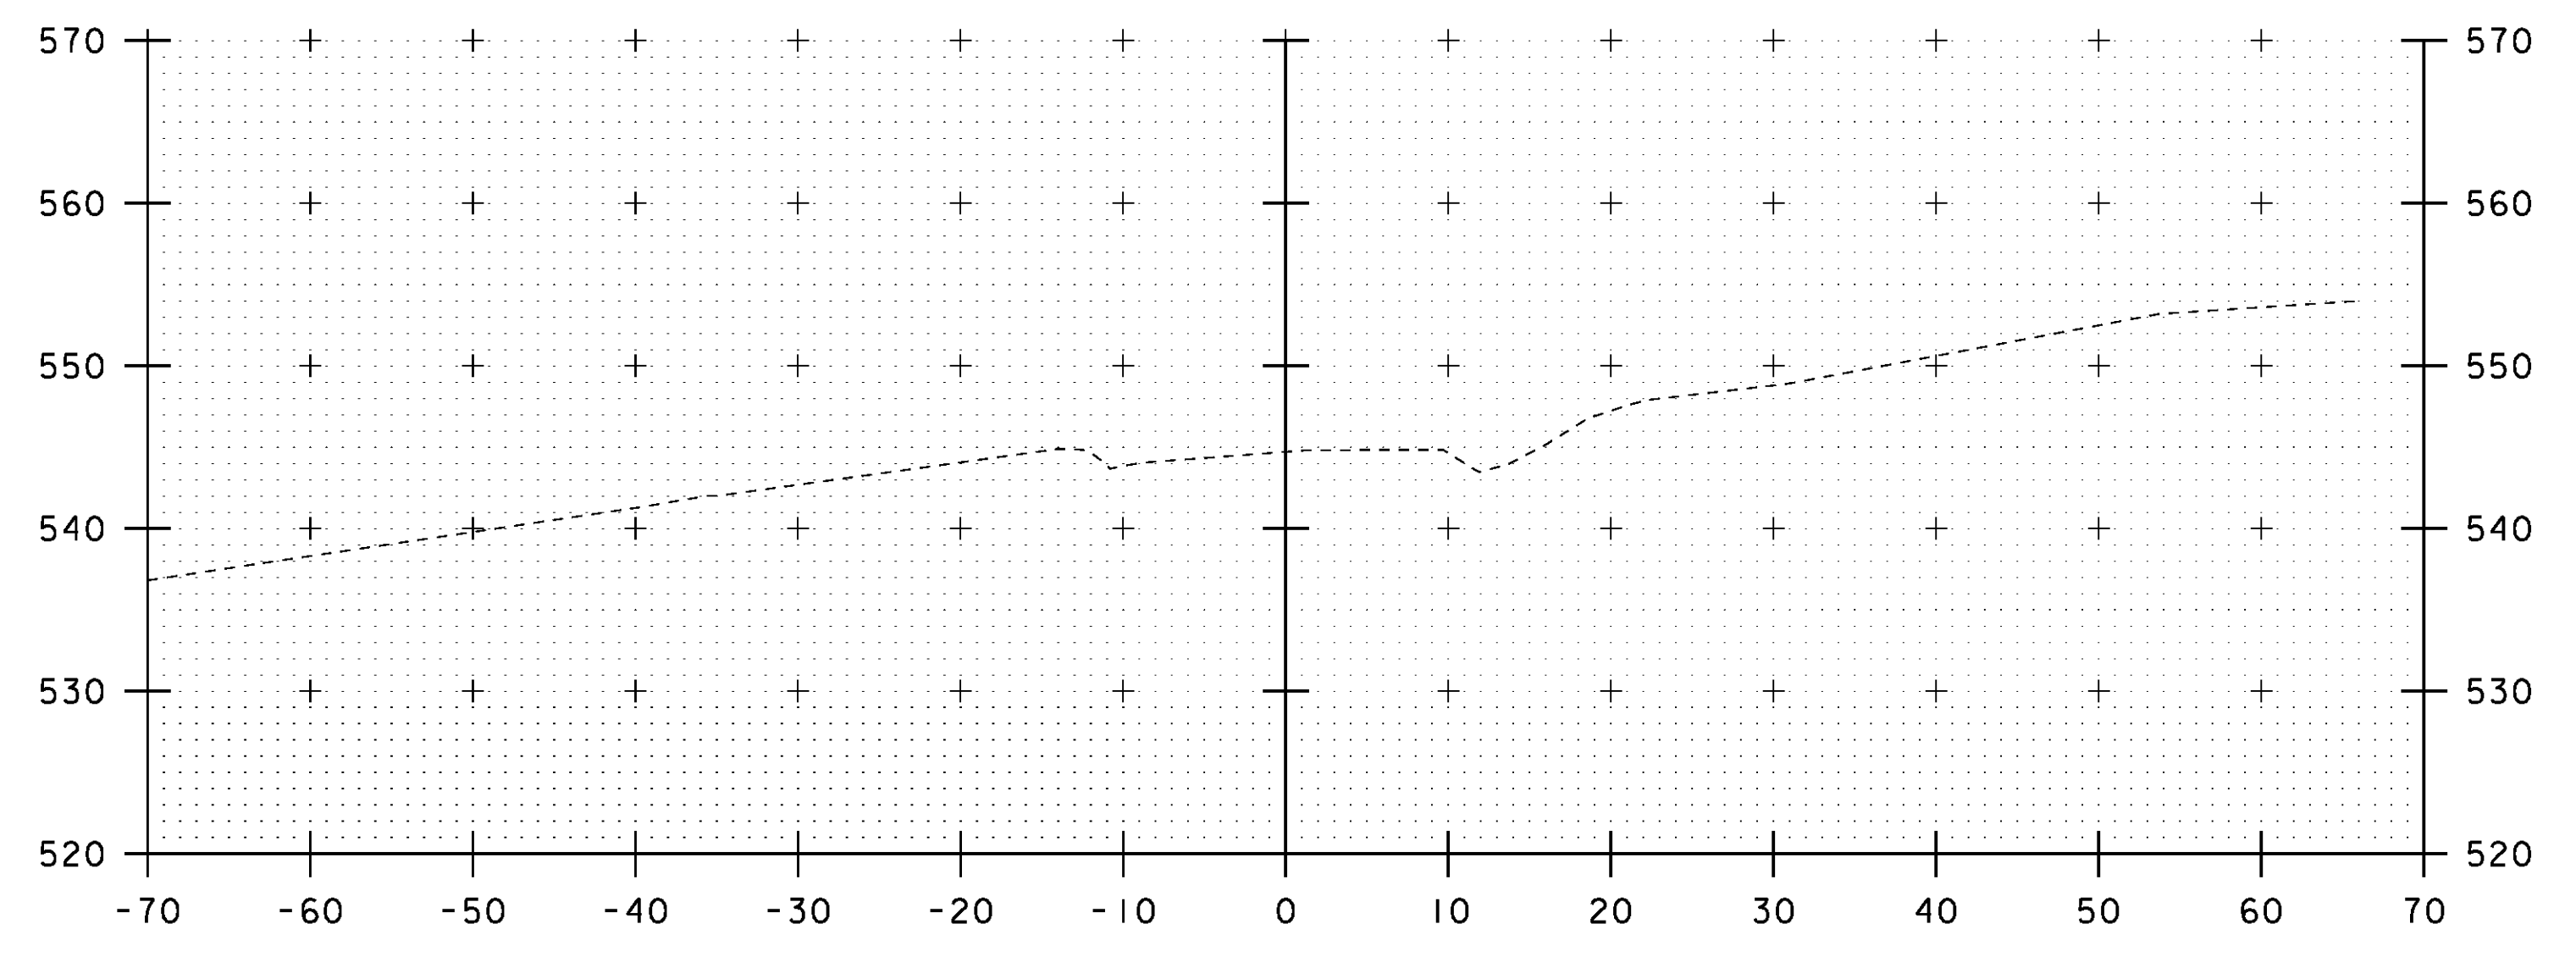

31+75

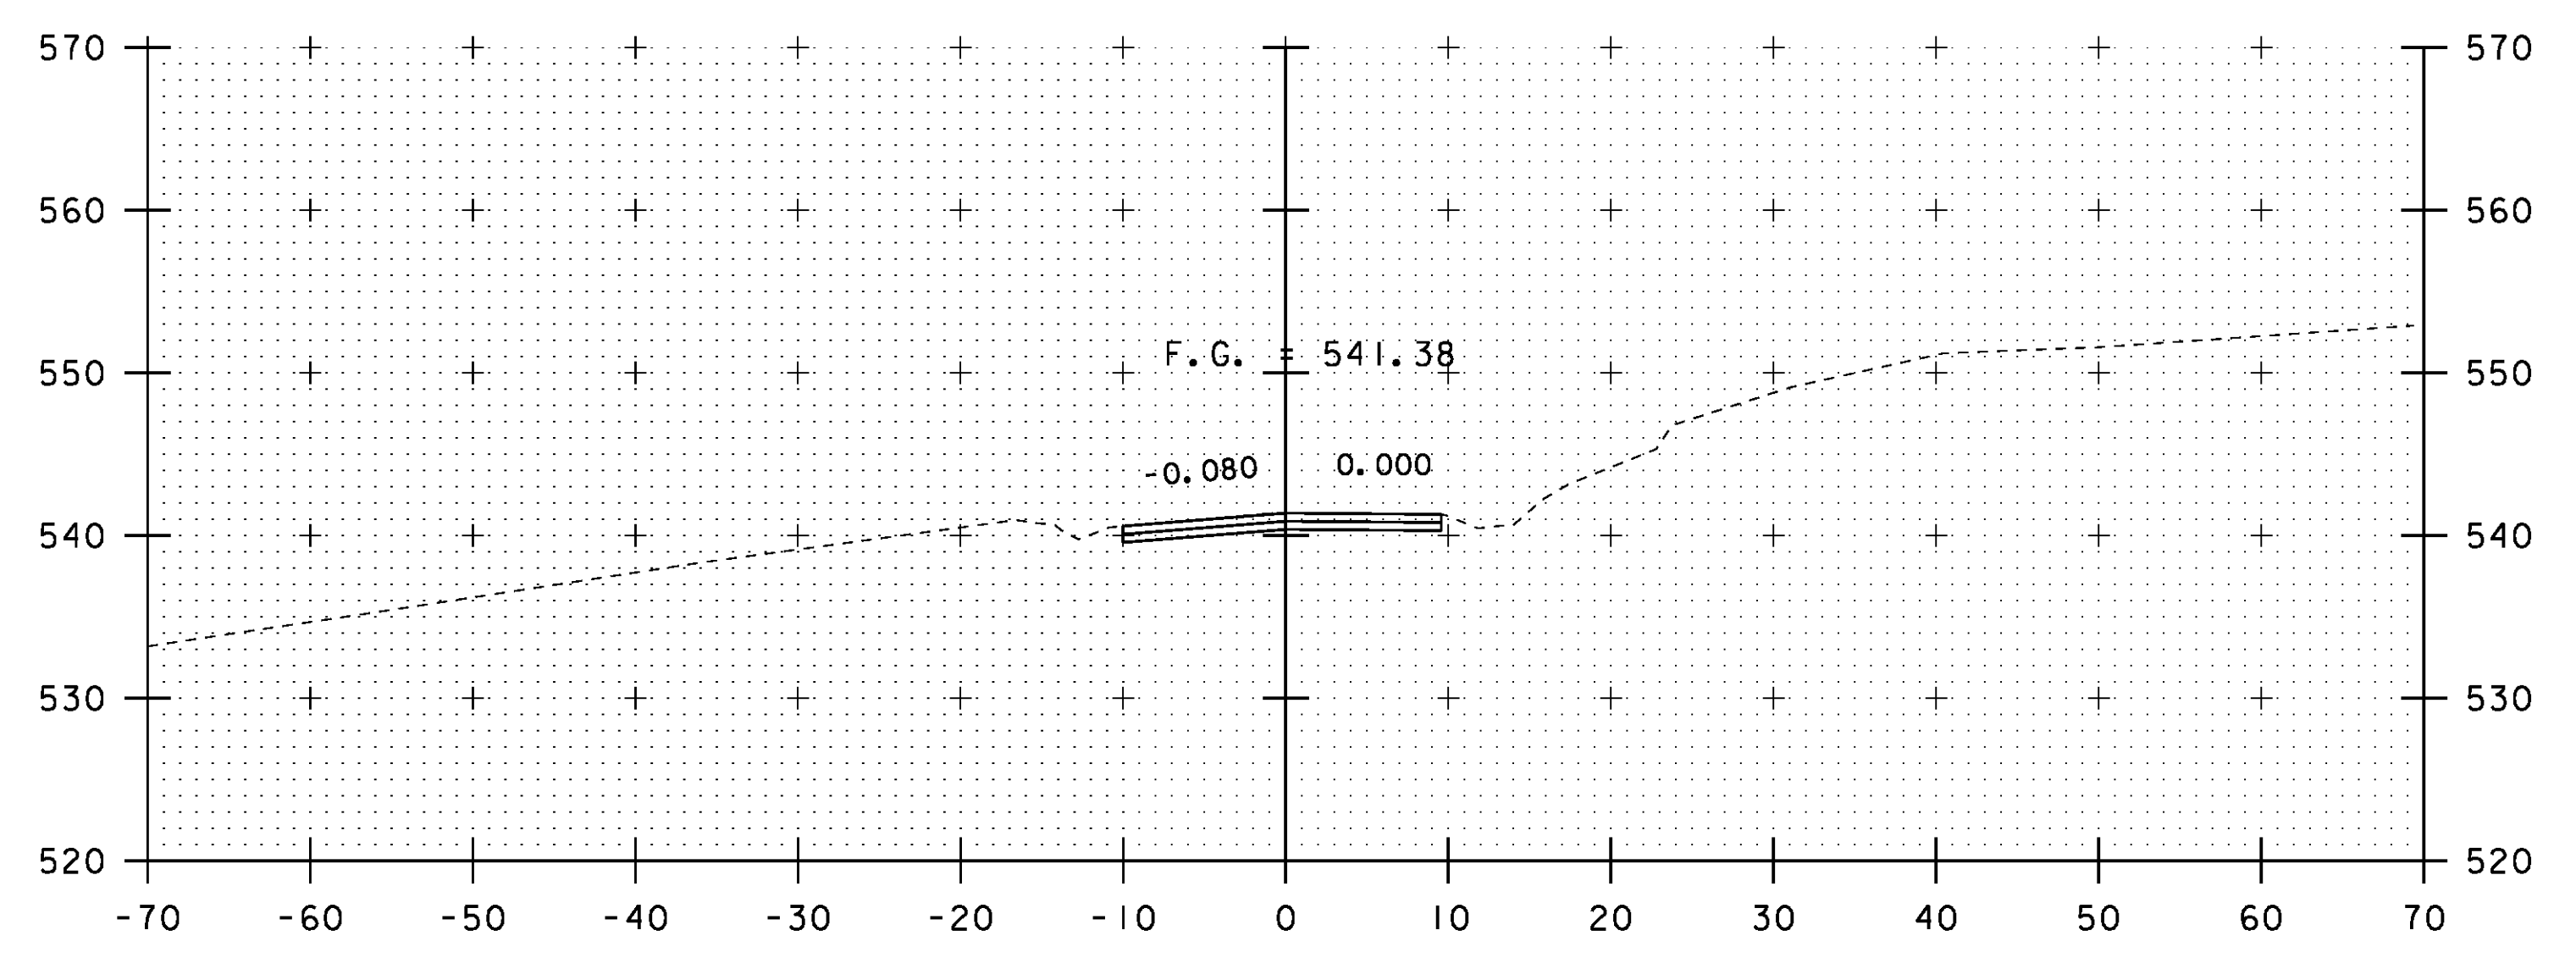

31+50  
END APPROACH

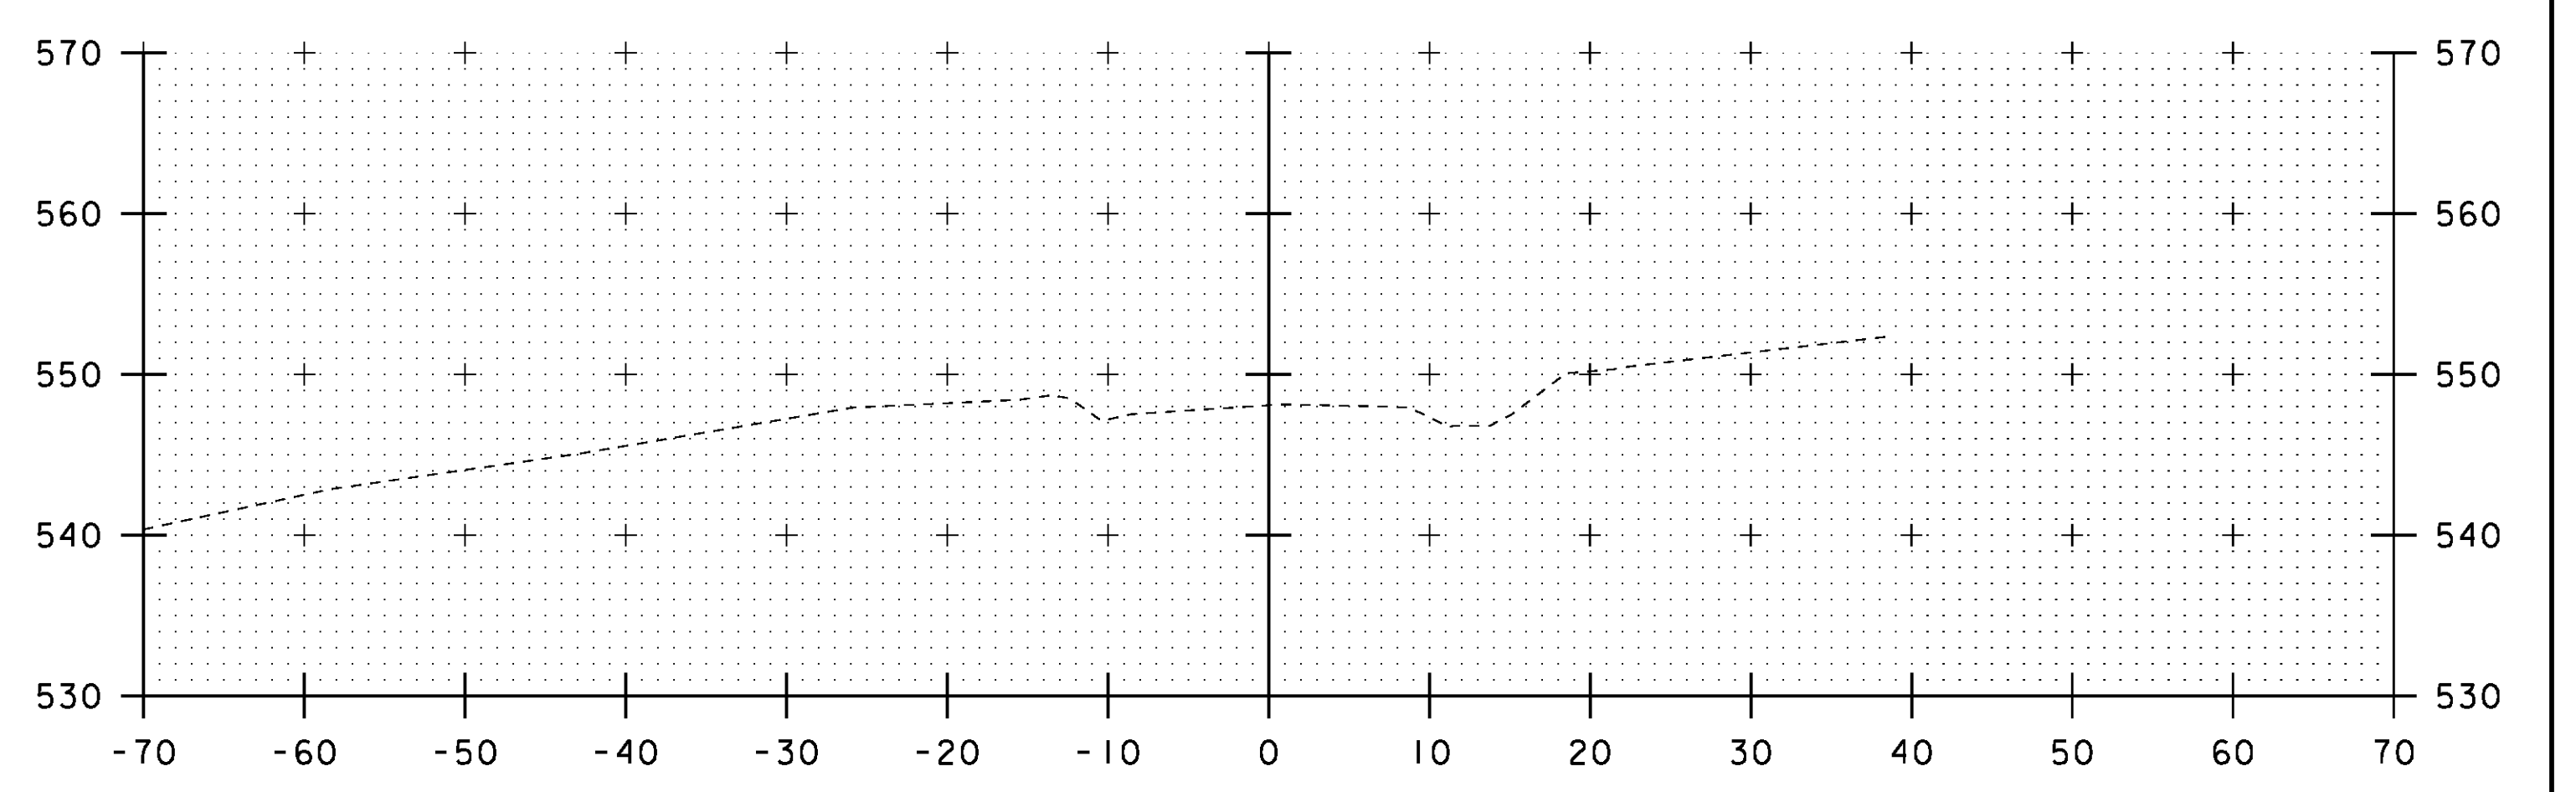

32+00



SCALE: 1" = 10'-0"

STA. 31+50 TO STA. 32+00

PROJECT NAME: ROYALTON	PROJECT NUMBER: BRS 0147 (13)
FILE NAME: \BR_28\86e055xsl_28.dgn	PLOT DATE: 08-OCT-2013
PROJECT LEADER: C. CARLSON	DRAWN BY: STR3
DESIGNED BY: D. PETERSON	CHECKED BY: C. CARLSON
BRIDGE 28 TH 22 CROSS SECTIONS (2)	SHEET 156 OF 186