

BEGIN ROW PROJECT

BRF 022-1(23)
STA. 129+25
15.99' LT

①
GRINDEL, PAUL R.
& MARLENE L.


CURVE (1)
 DELTA = 14° 30' 21"
 D = 2° 43' 42"
 R = 2100.00'
 T = 267.26'
 L = 531.67'
 E = 16.94'

BM # 4 RRSR
 ELEV. 893.88
 M. SARUCE

N/F DIETZ

VT 100 PI#1
 128+80.71 BK
 128+77.86 AHD

BEGIN APPROACH
 STA 129+25.00

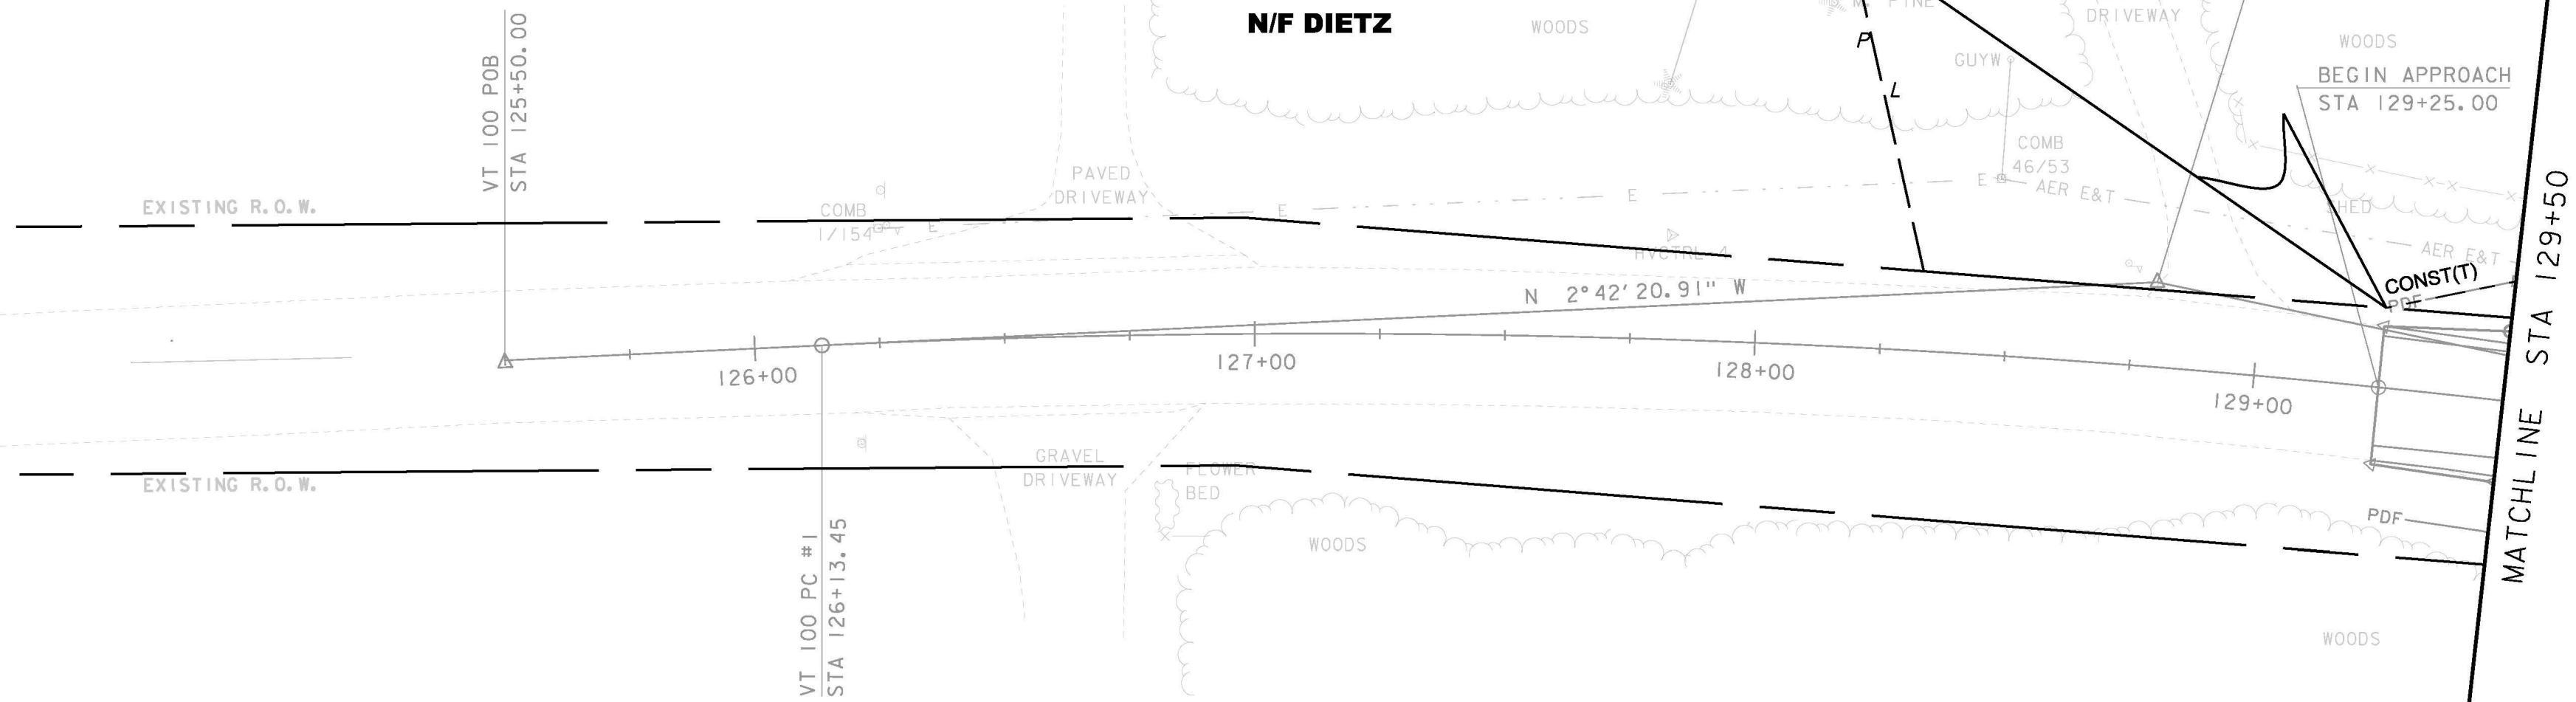

GALLAGHER, JAMES R.
& SARAH C.

②

LINES SHOWN ON THIS PLAN AS EXISTING PROPERTY LINES P/L ARE BELIEVED TO BE ACCURATE BUT SHOULD NOT BE RELIED UPON FOR PURPOSES UNRELATED TO THE STATE OF VERMONT'S ACQUISITION OF LAND AND RIGHTS FOR THIS PROJECT.

FOR R.O.W. USE ONLY

LAYOUT SHEET 1
 SCALE 1" = 20' - 0"
 20 0 20

PROJECT NAME: PITTSFIELD	FILE NAME: r86e060.lay1.dgn	PLOT DATE: 02-APR-2013
PROJECT NUMBER: BRF 022-1(23)	PROJECT LEADER: K. HIGGINS	DRAWN BY: J. BLANCHARD
	DESIGNED BY: J. SALVATORI	CHECKED BY: H. PETROVS
	ROW LAYOUT SHEET 1 OF 3	SHEET 4 OF 15