


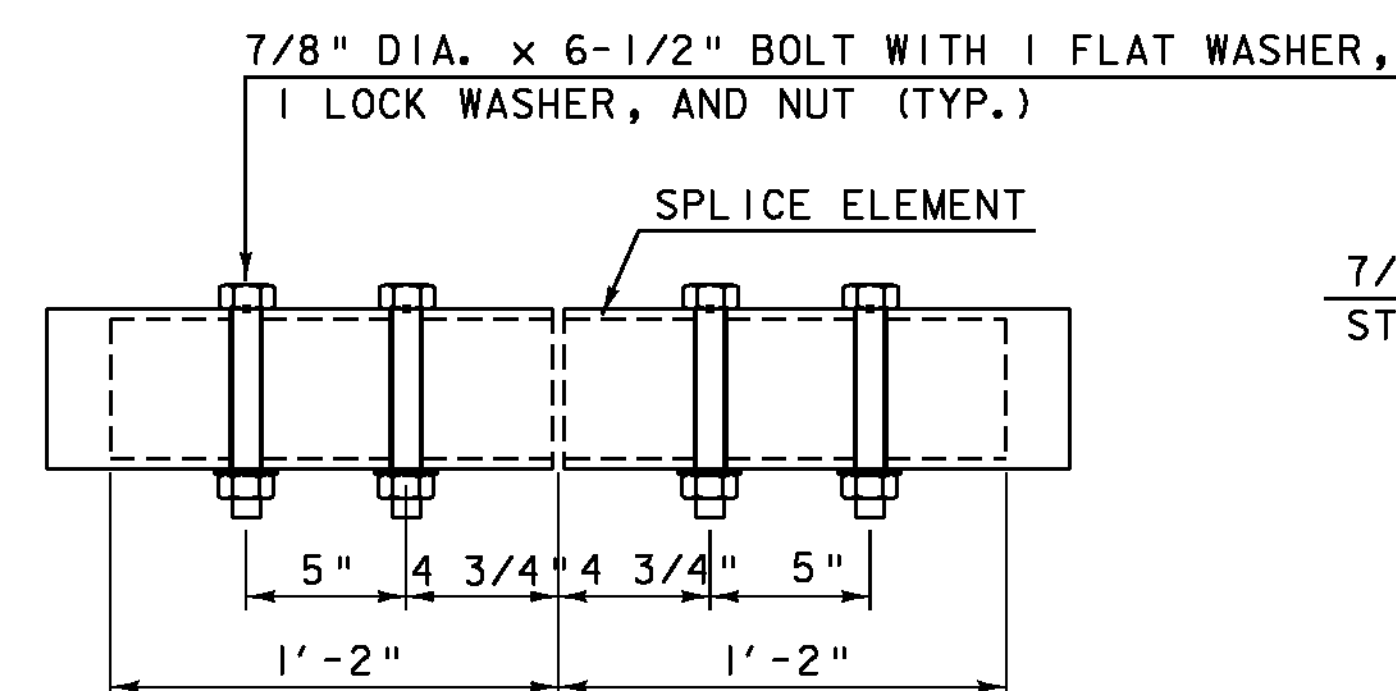
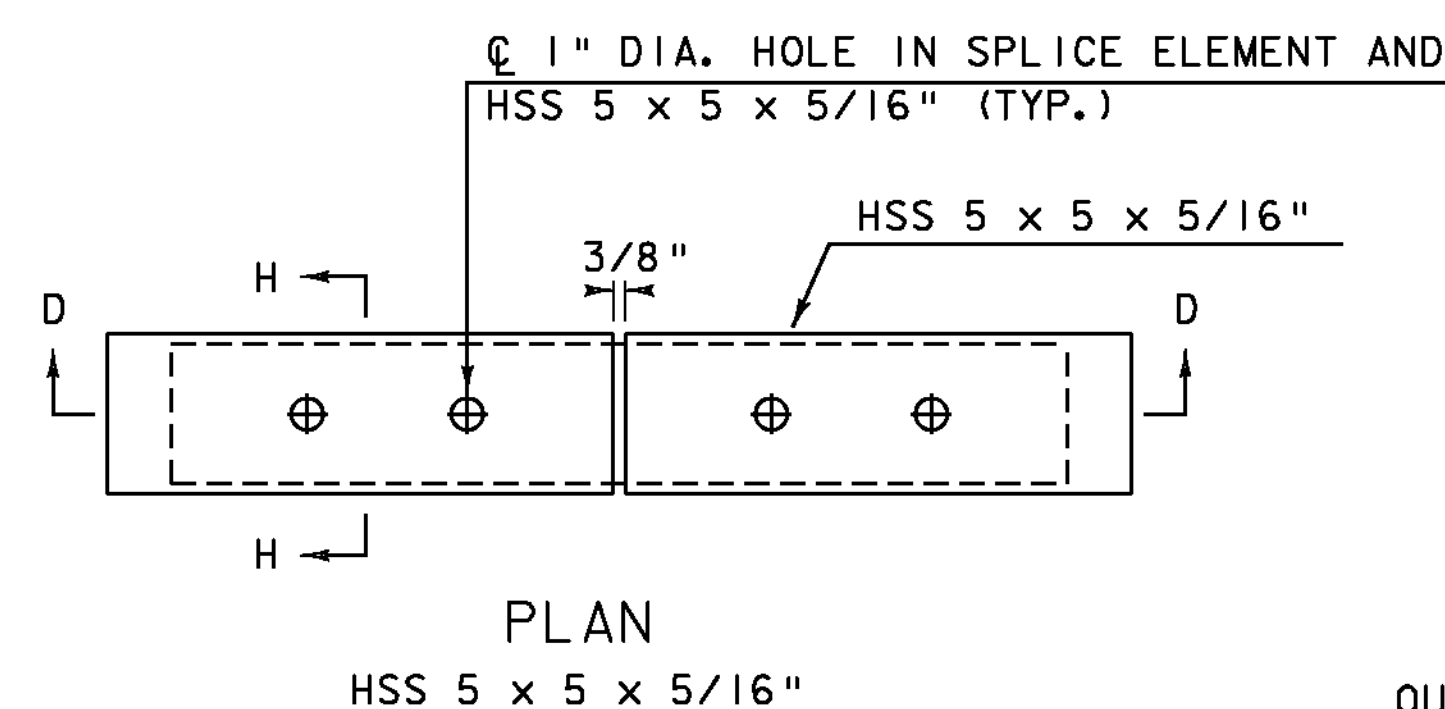


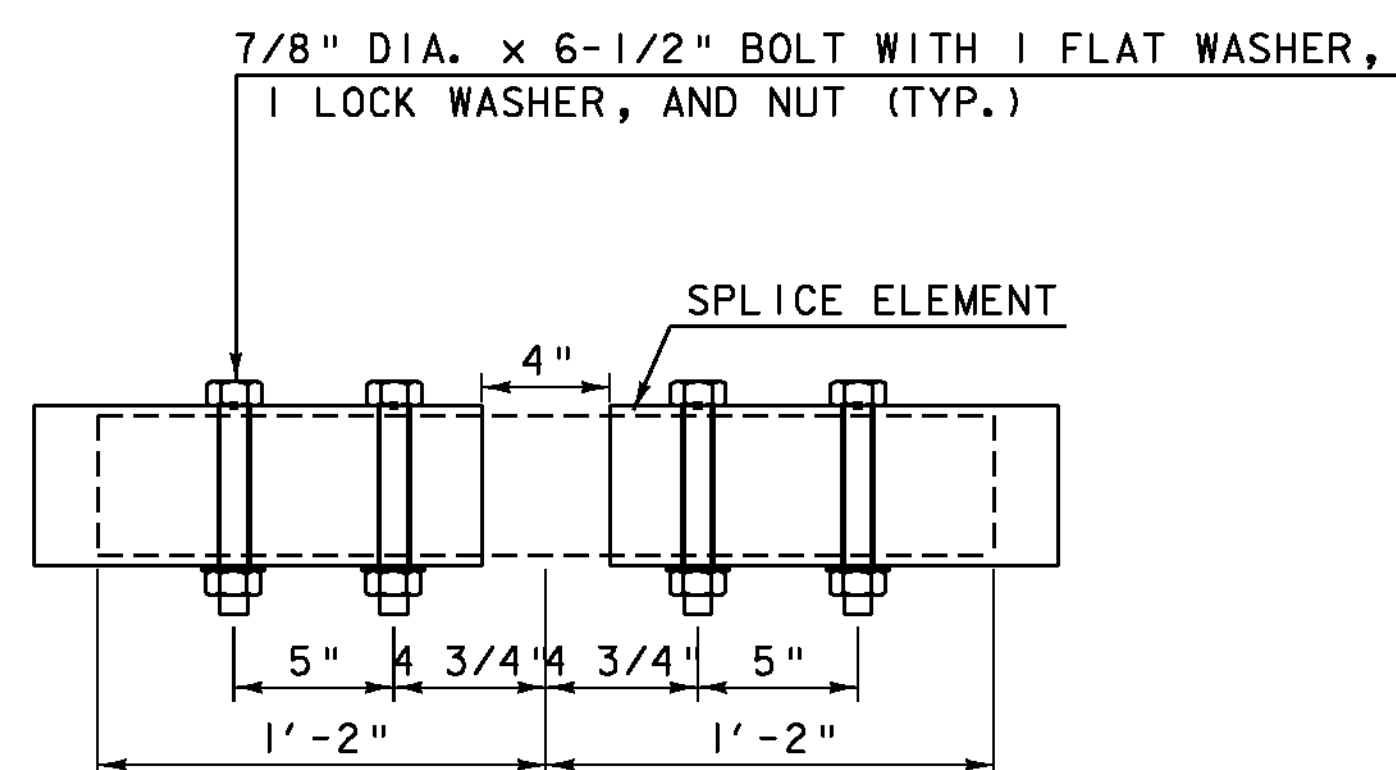


FIXED SPLICE DETAILS

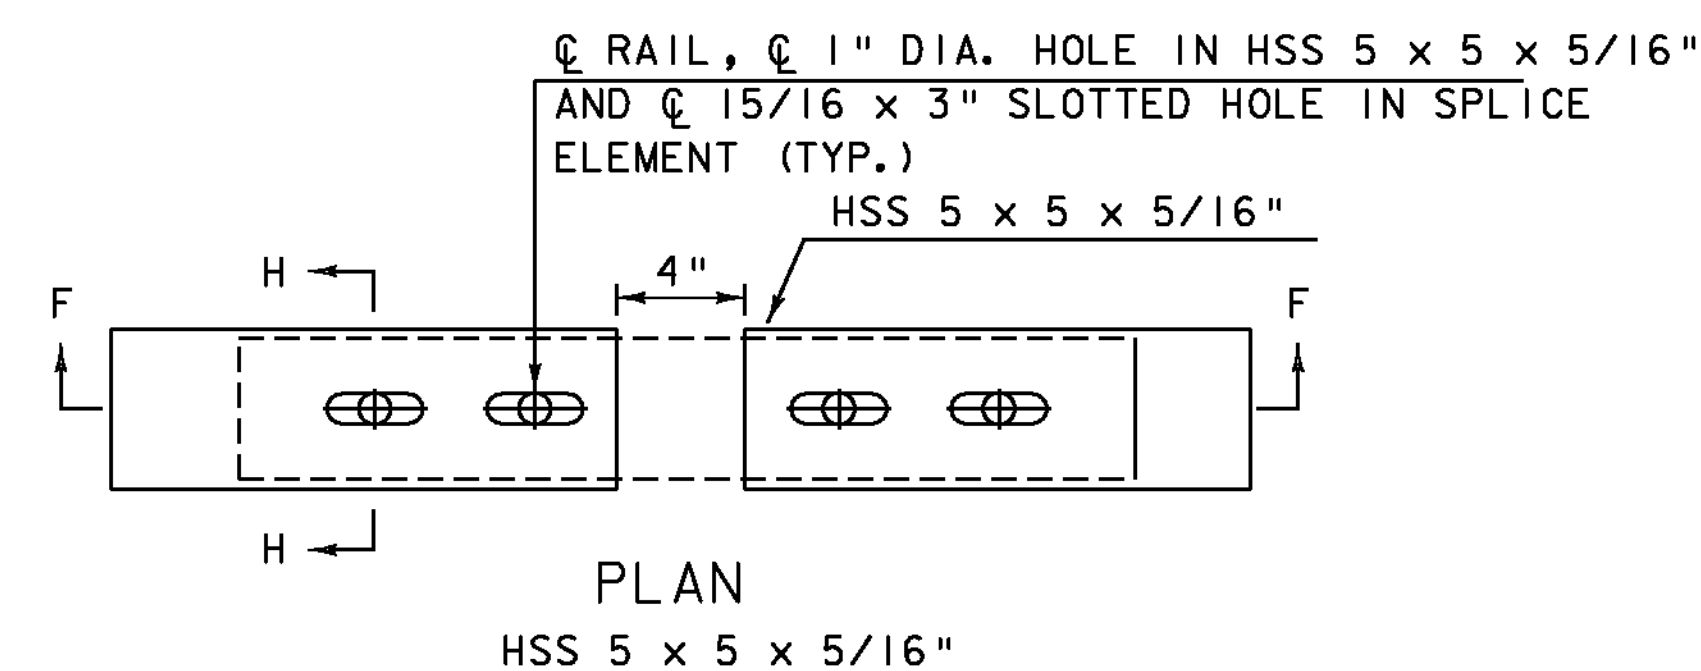


EXPANSION SPLICE DETAILS

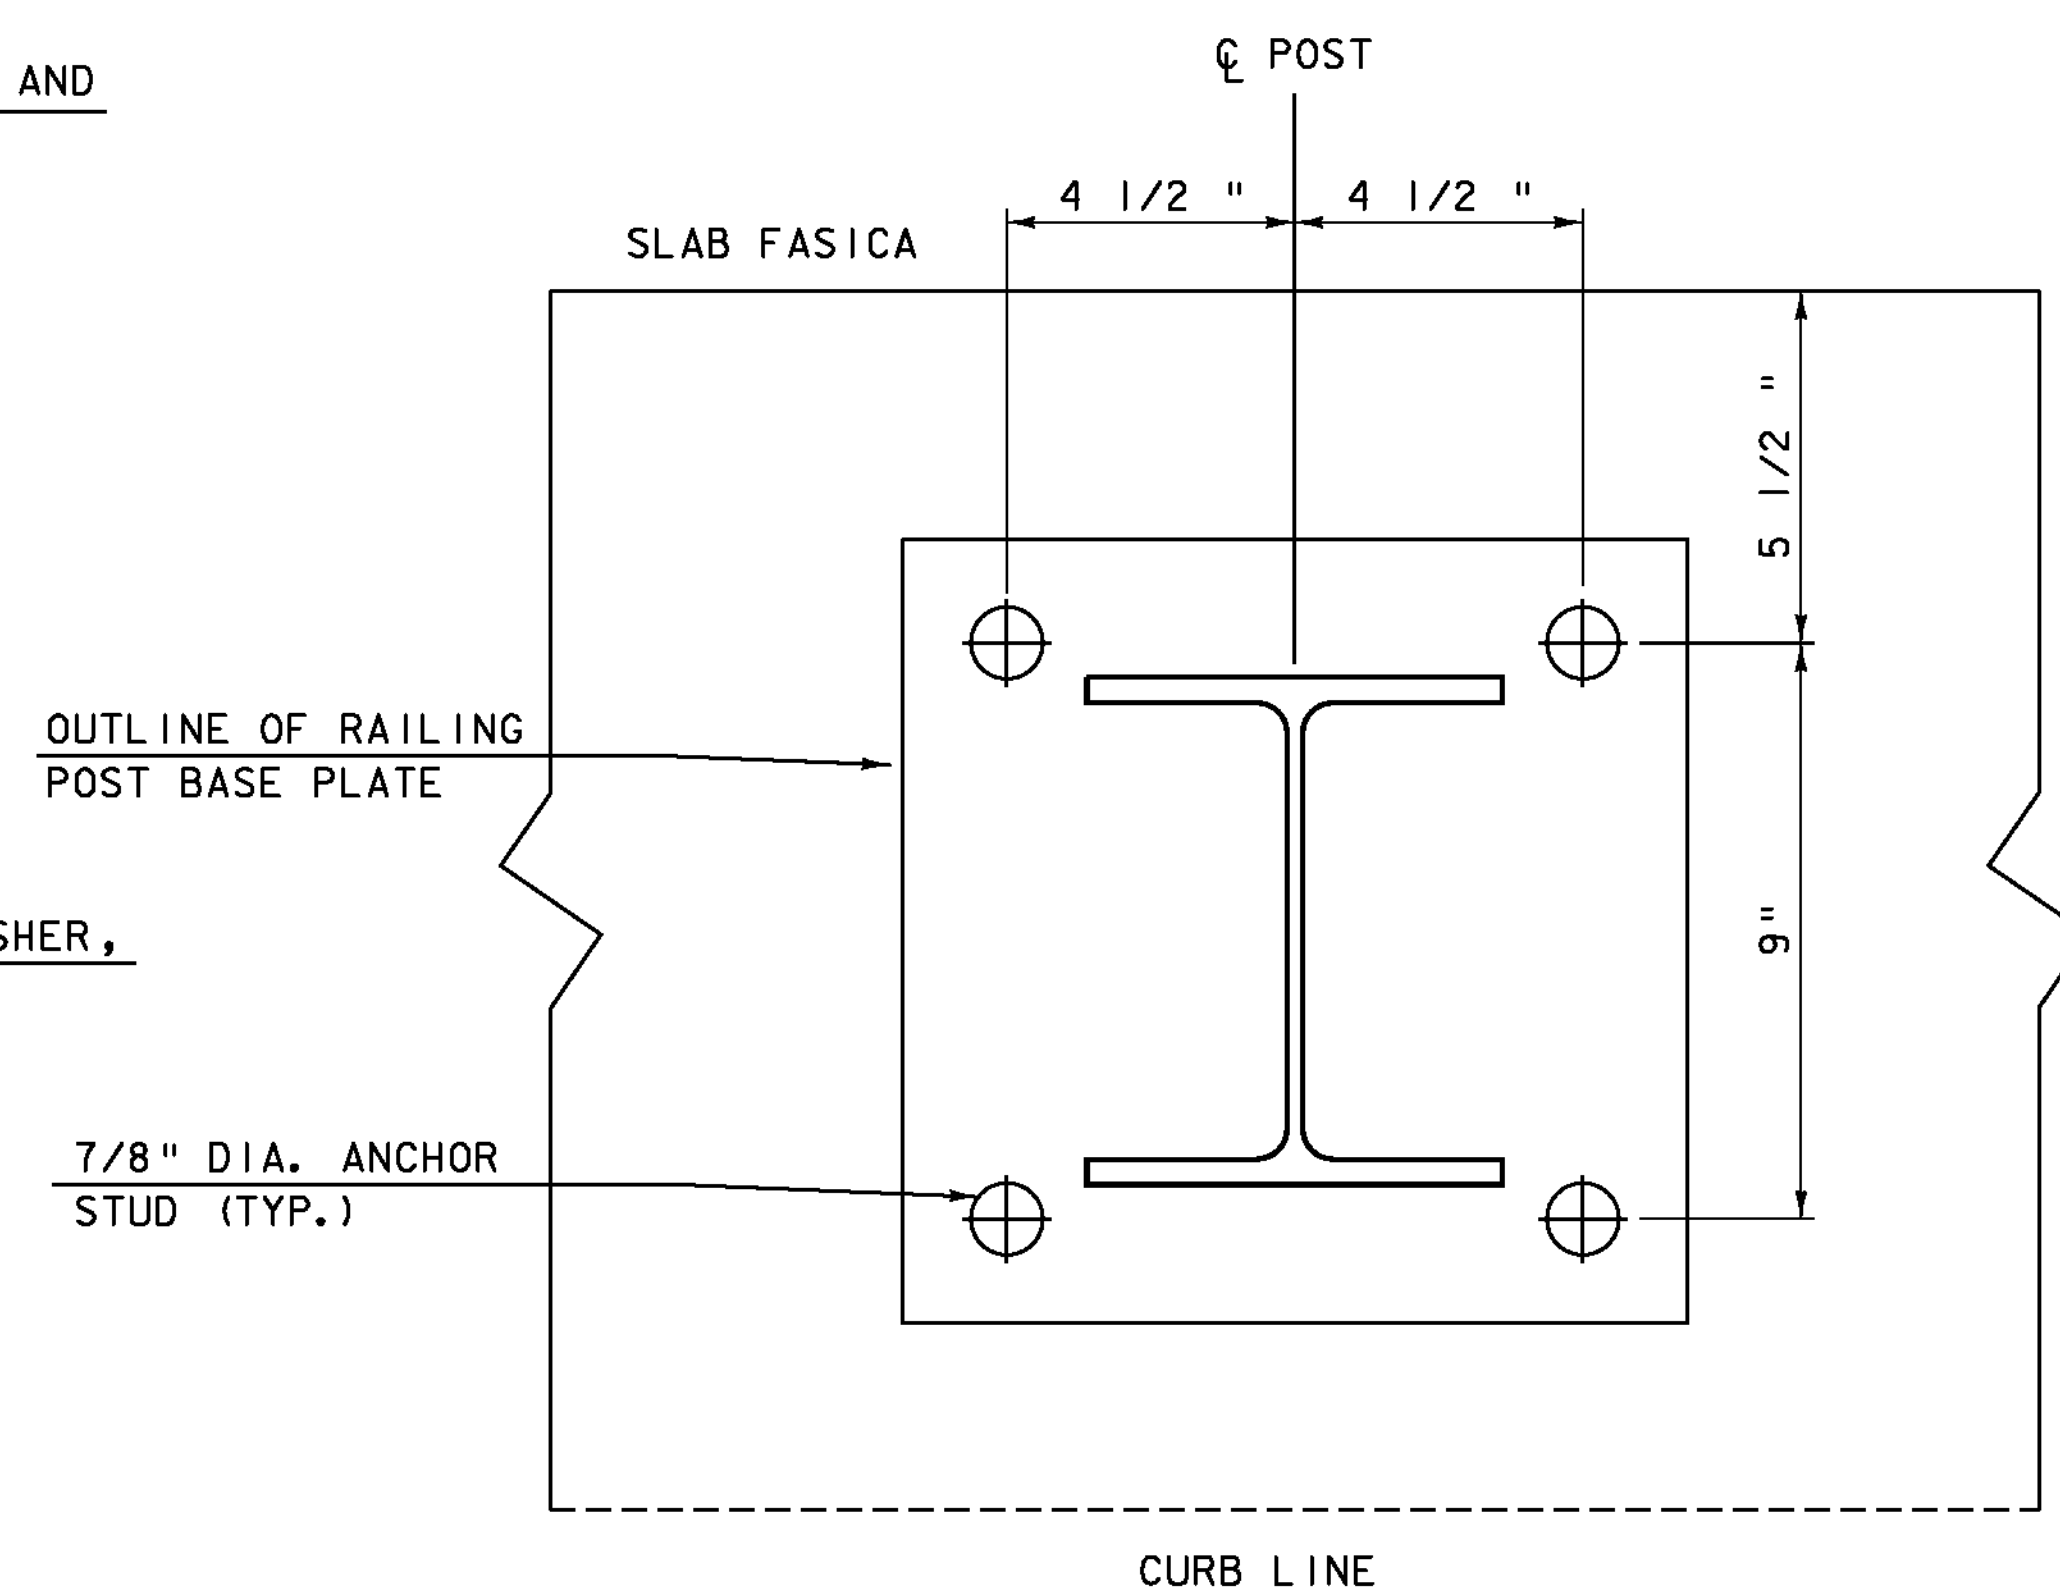


ANCHOR STUD LAYOUT
NOTE: SURFACE UNDER POST IS
TO BE FINISHED LEVEL

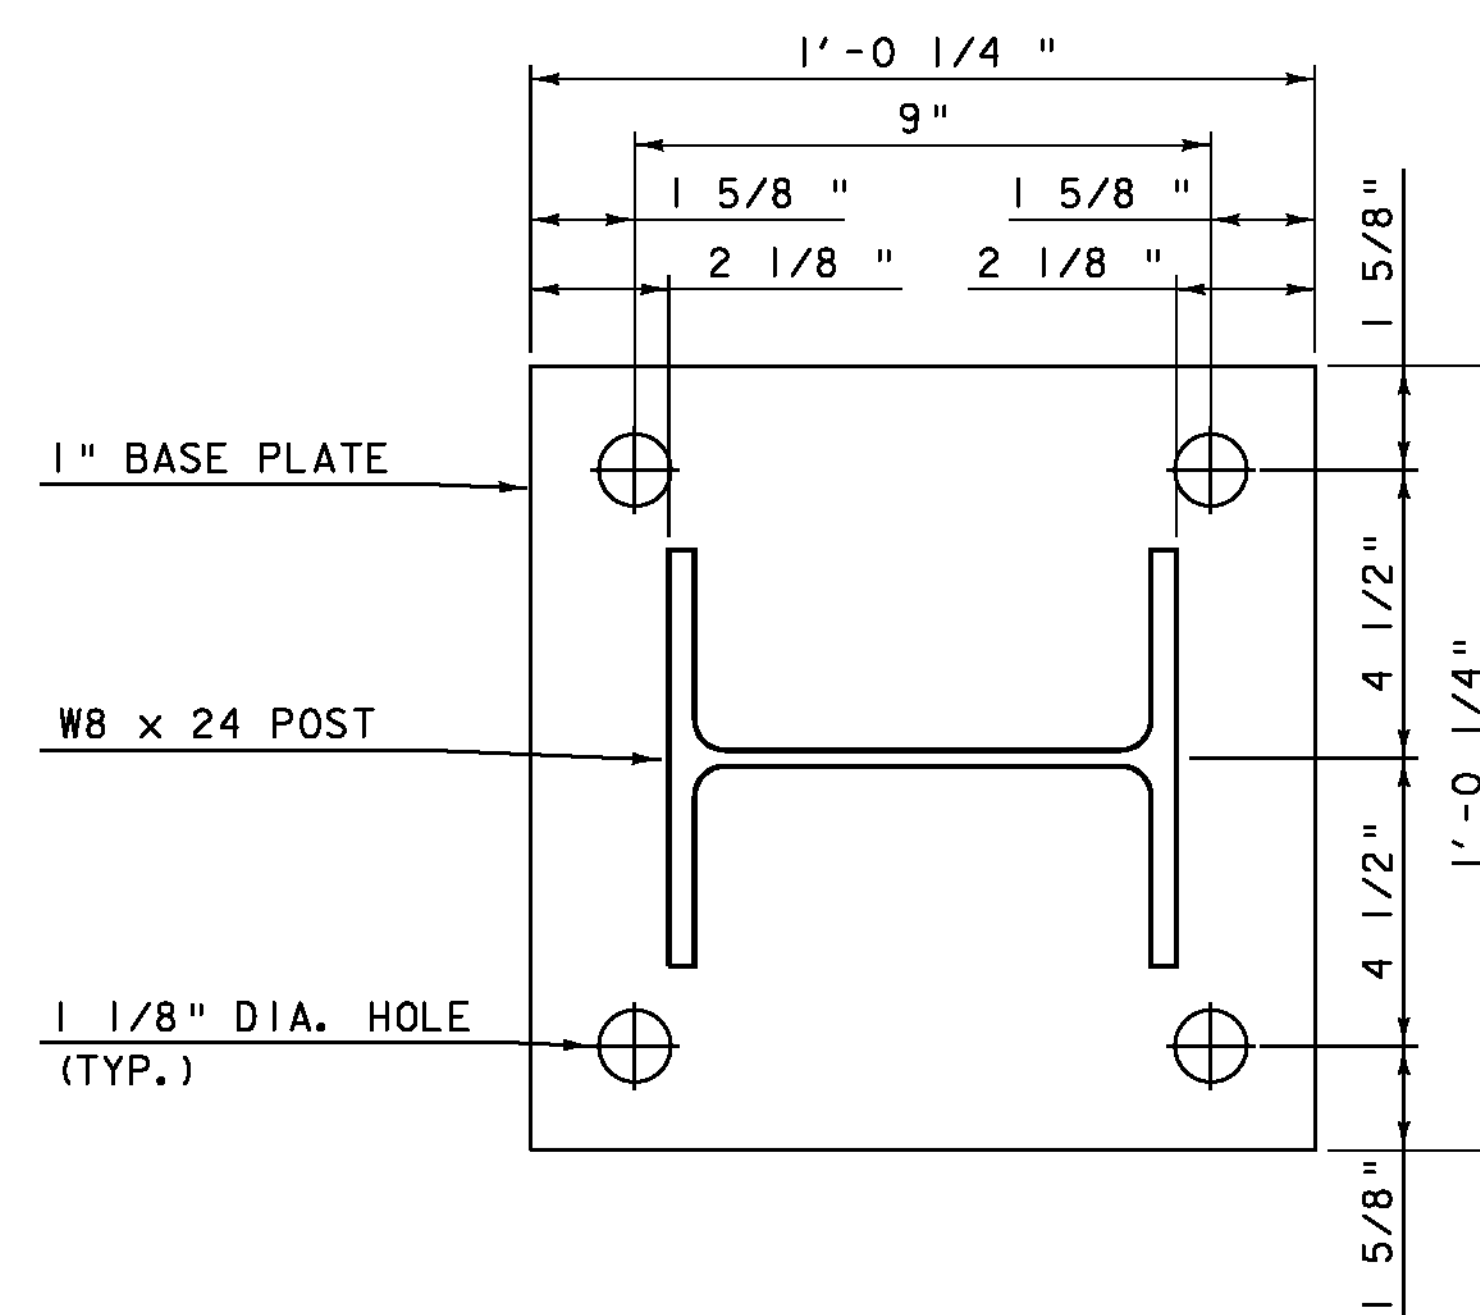

BASE PLATE DETAIL

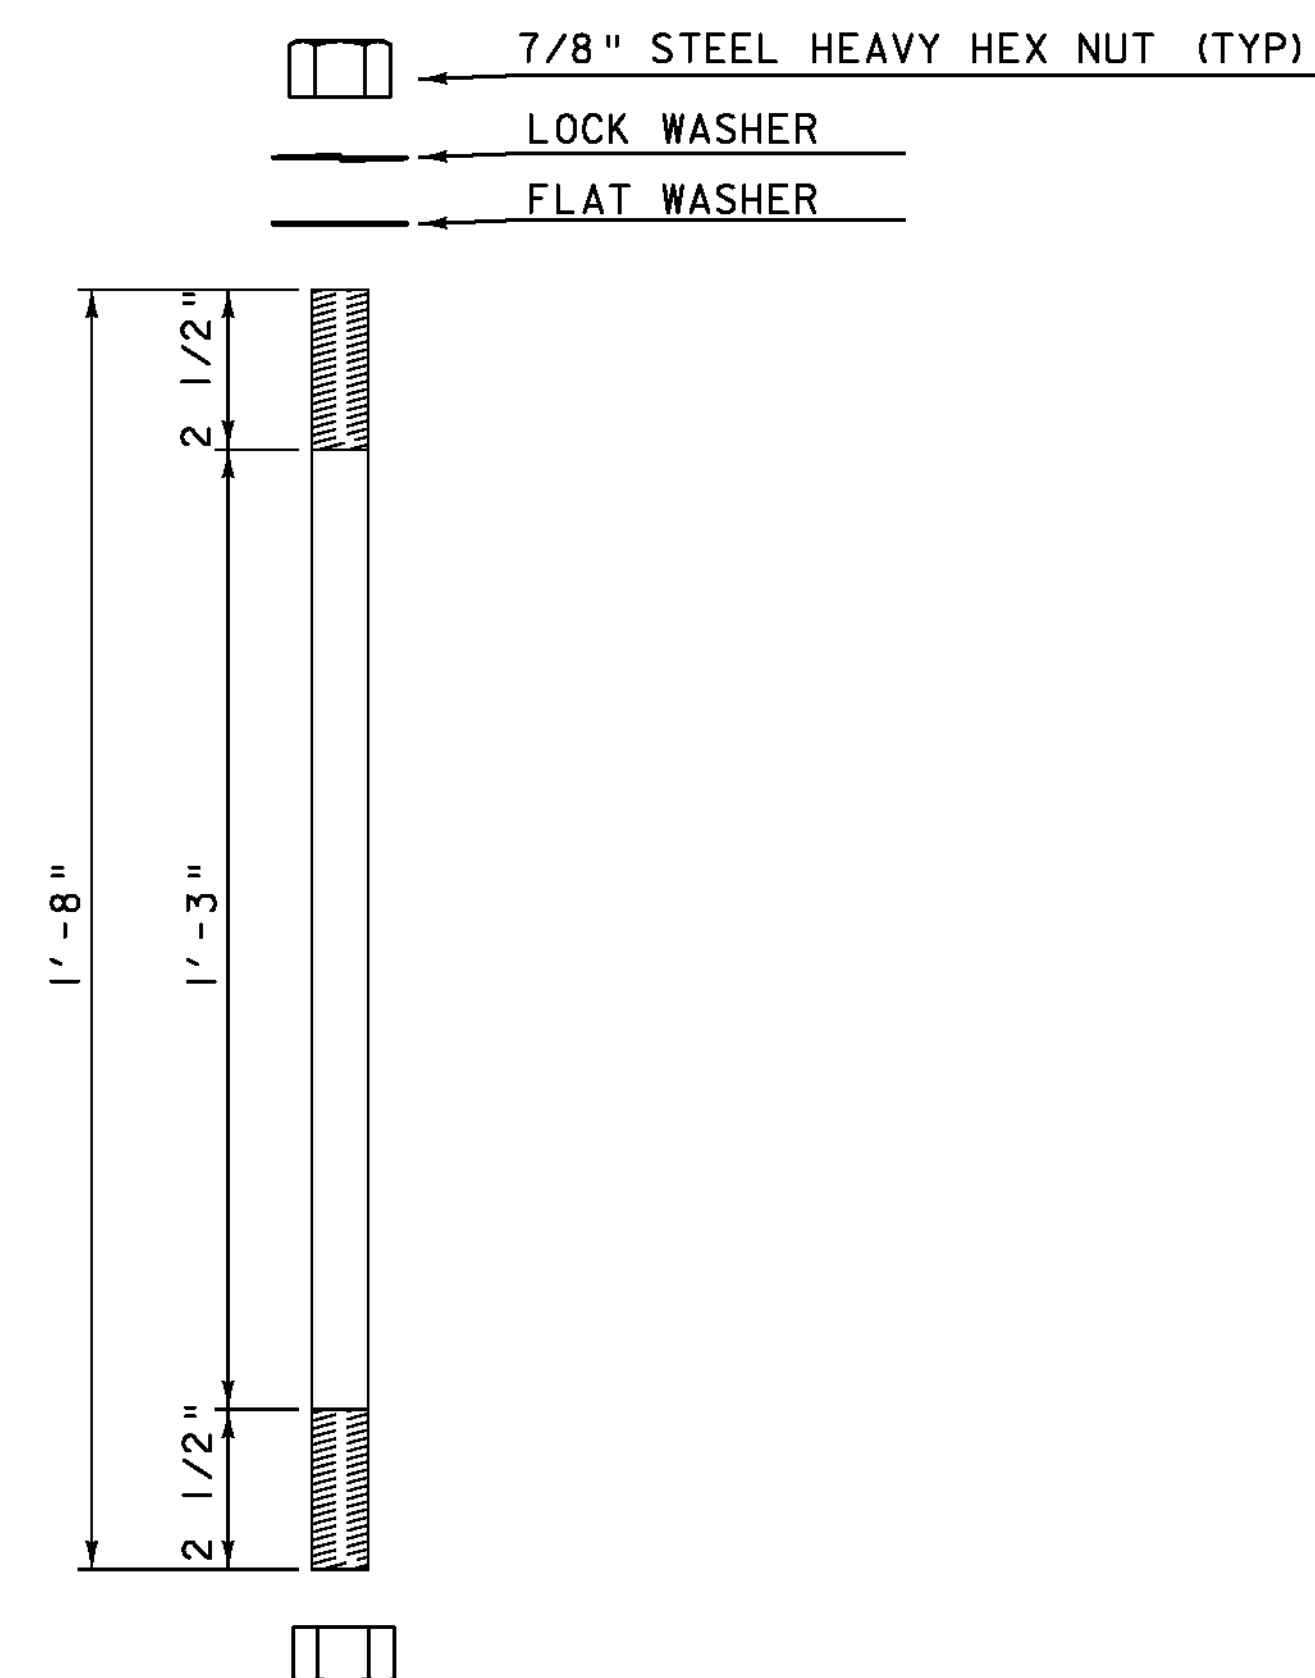

ANCHOR STUD DETAIL

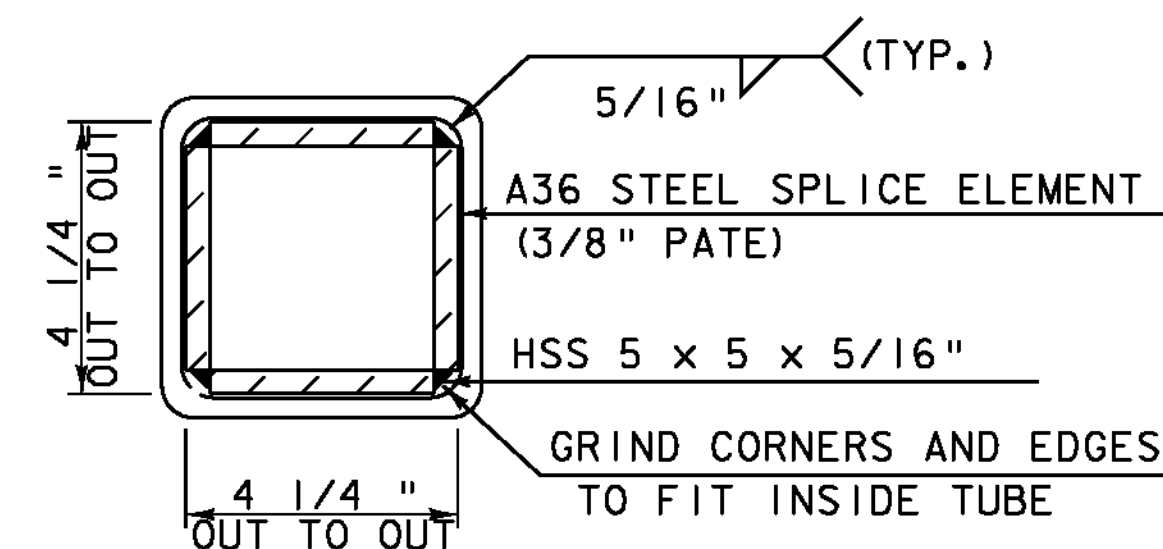

SECTION H-H

PROJECT NAME: BRIDGEWATER
 PROJECT NUMBER: BRS 0149(4)

FILE NAME: s86e062raildet.dgn
 PROJECT LEADER: K. HIGGINS
 DESIGNED BY: G. LAROCHE
 RAIL DETAIL #2

PLOT DATE: 31-DEC-2009
 DRAWN BY: G. LAROCHE
 CHECKED BY: T. FILLBACH
 SHEET 41 OF 58