




109+25

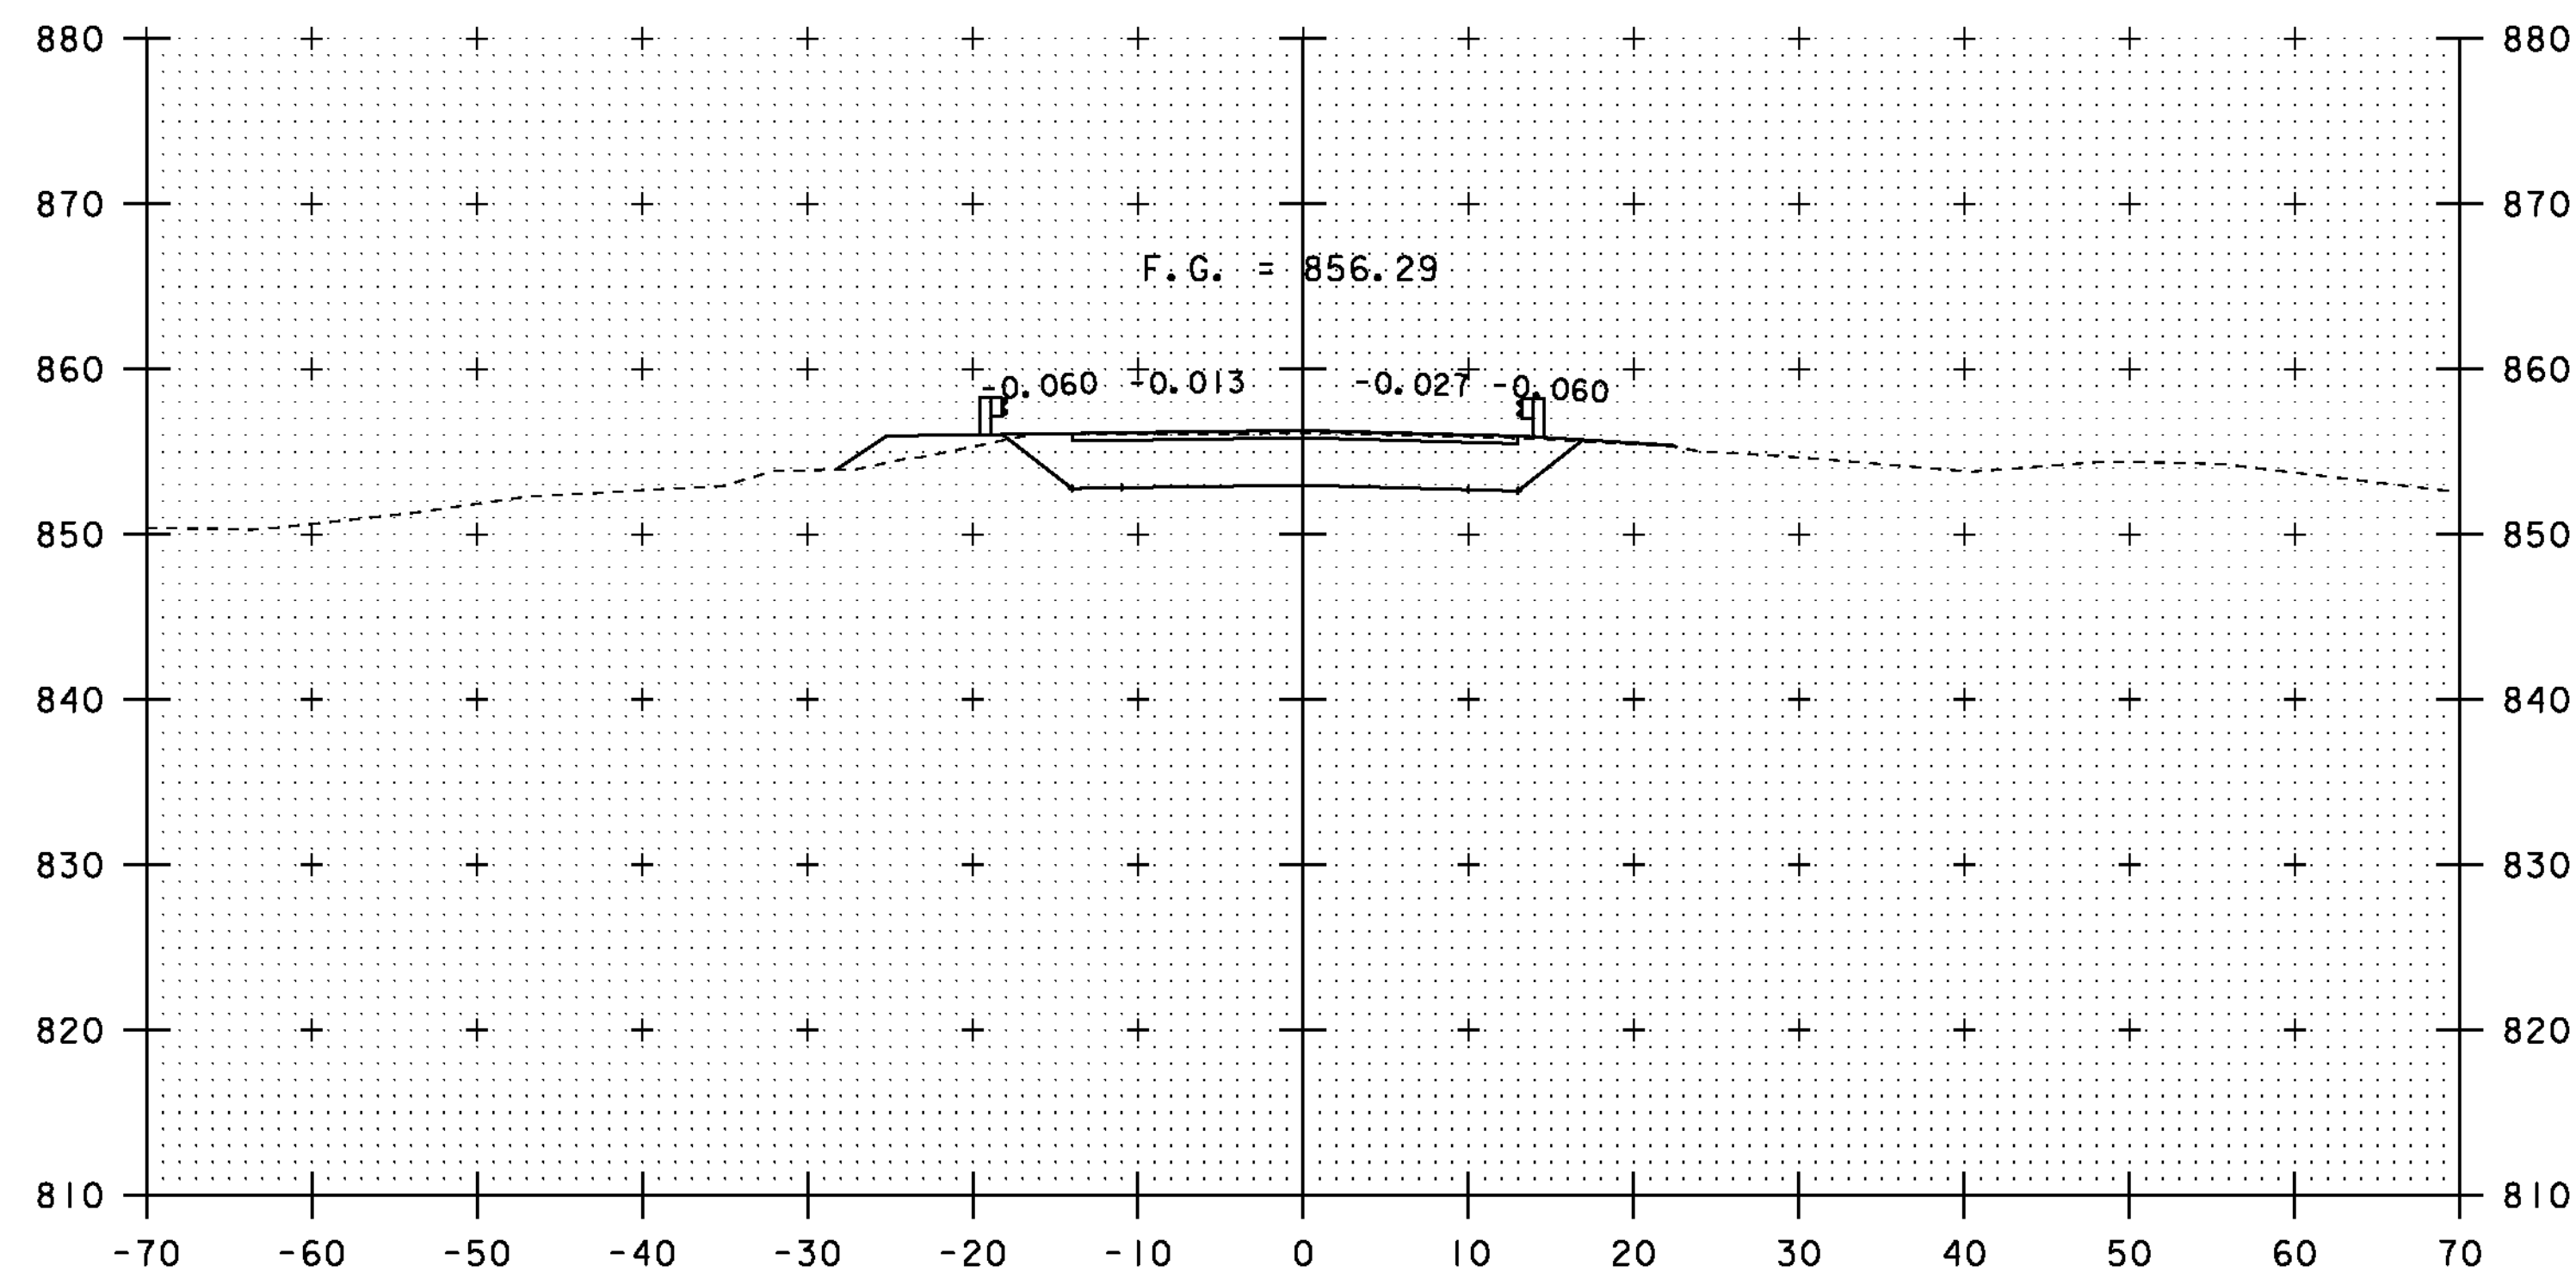


109+75

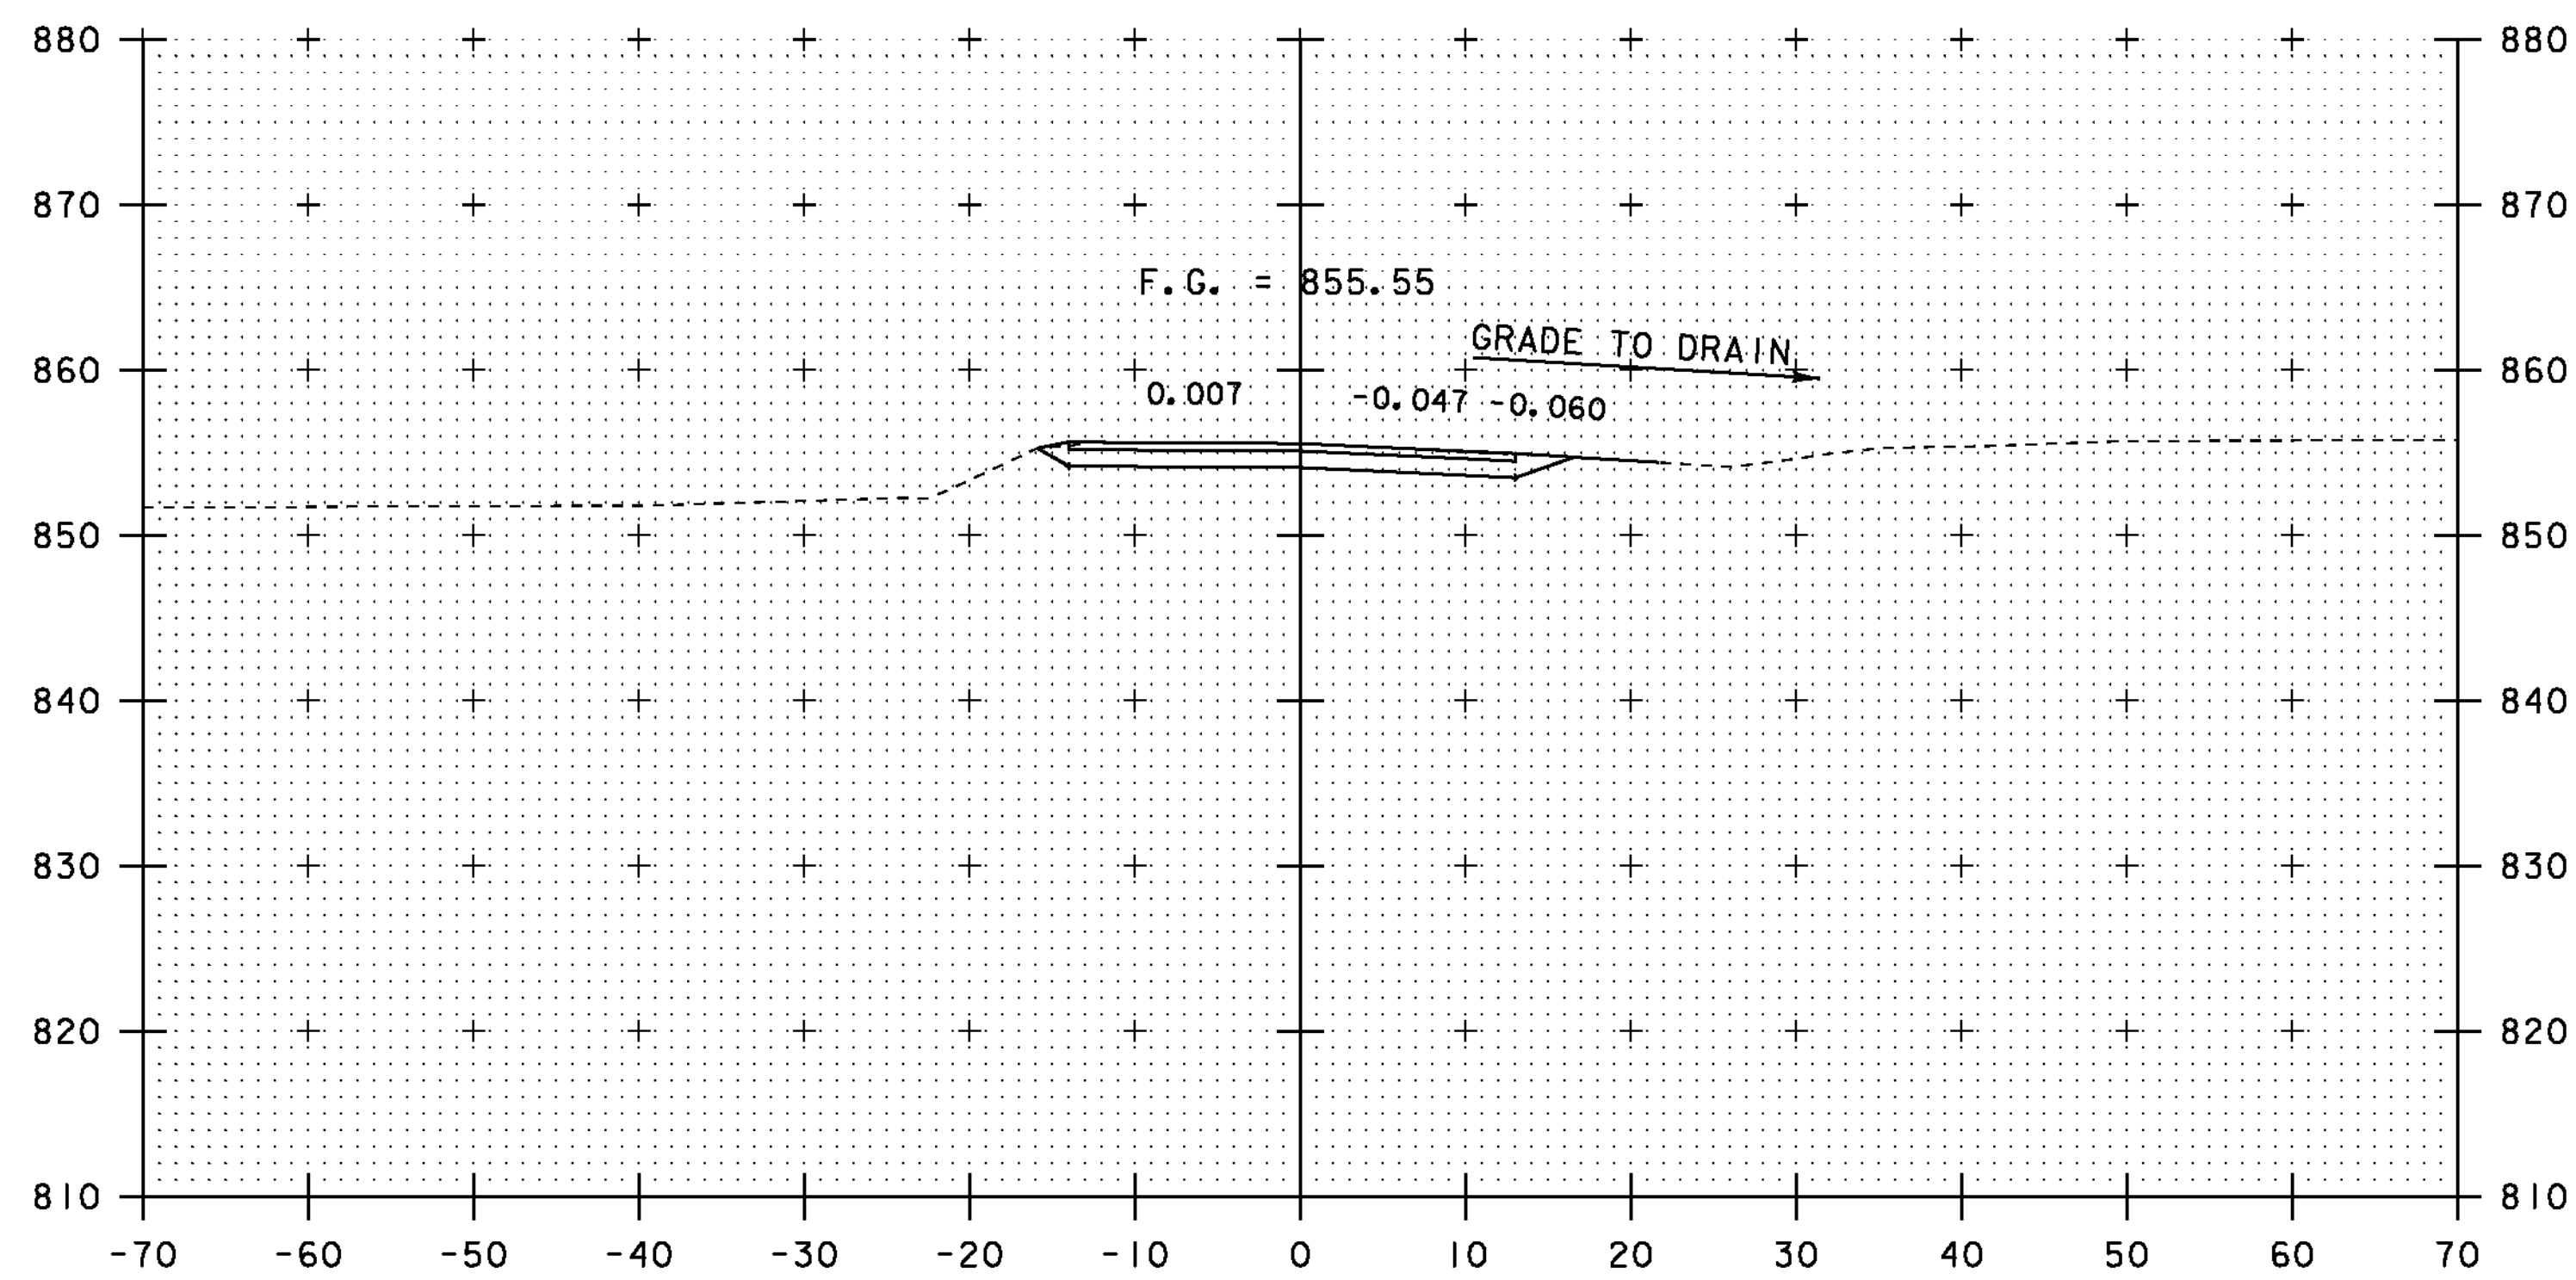

109+00

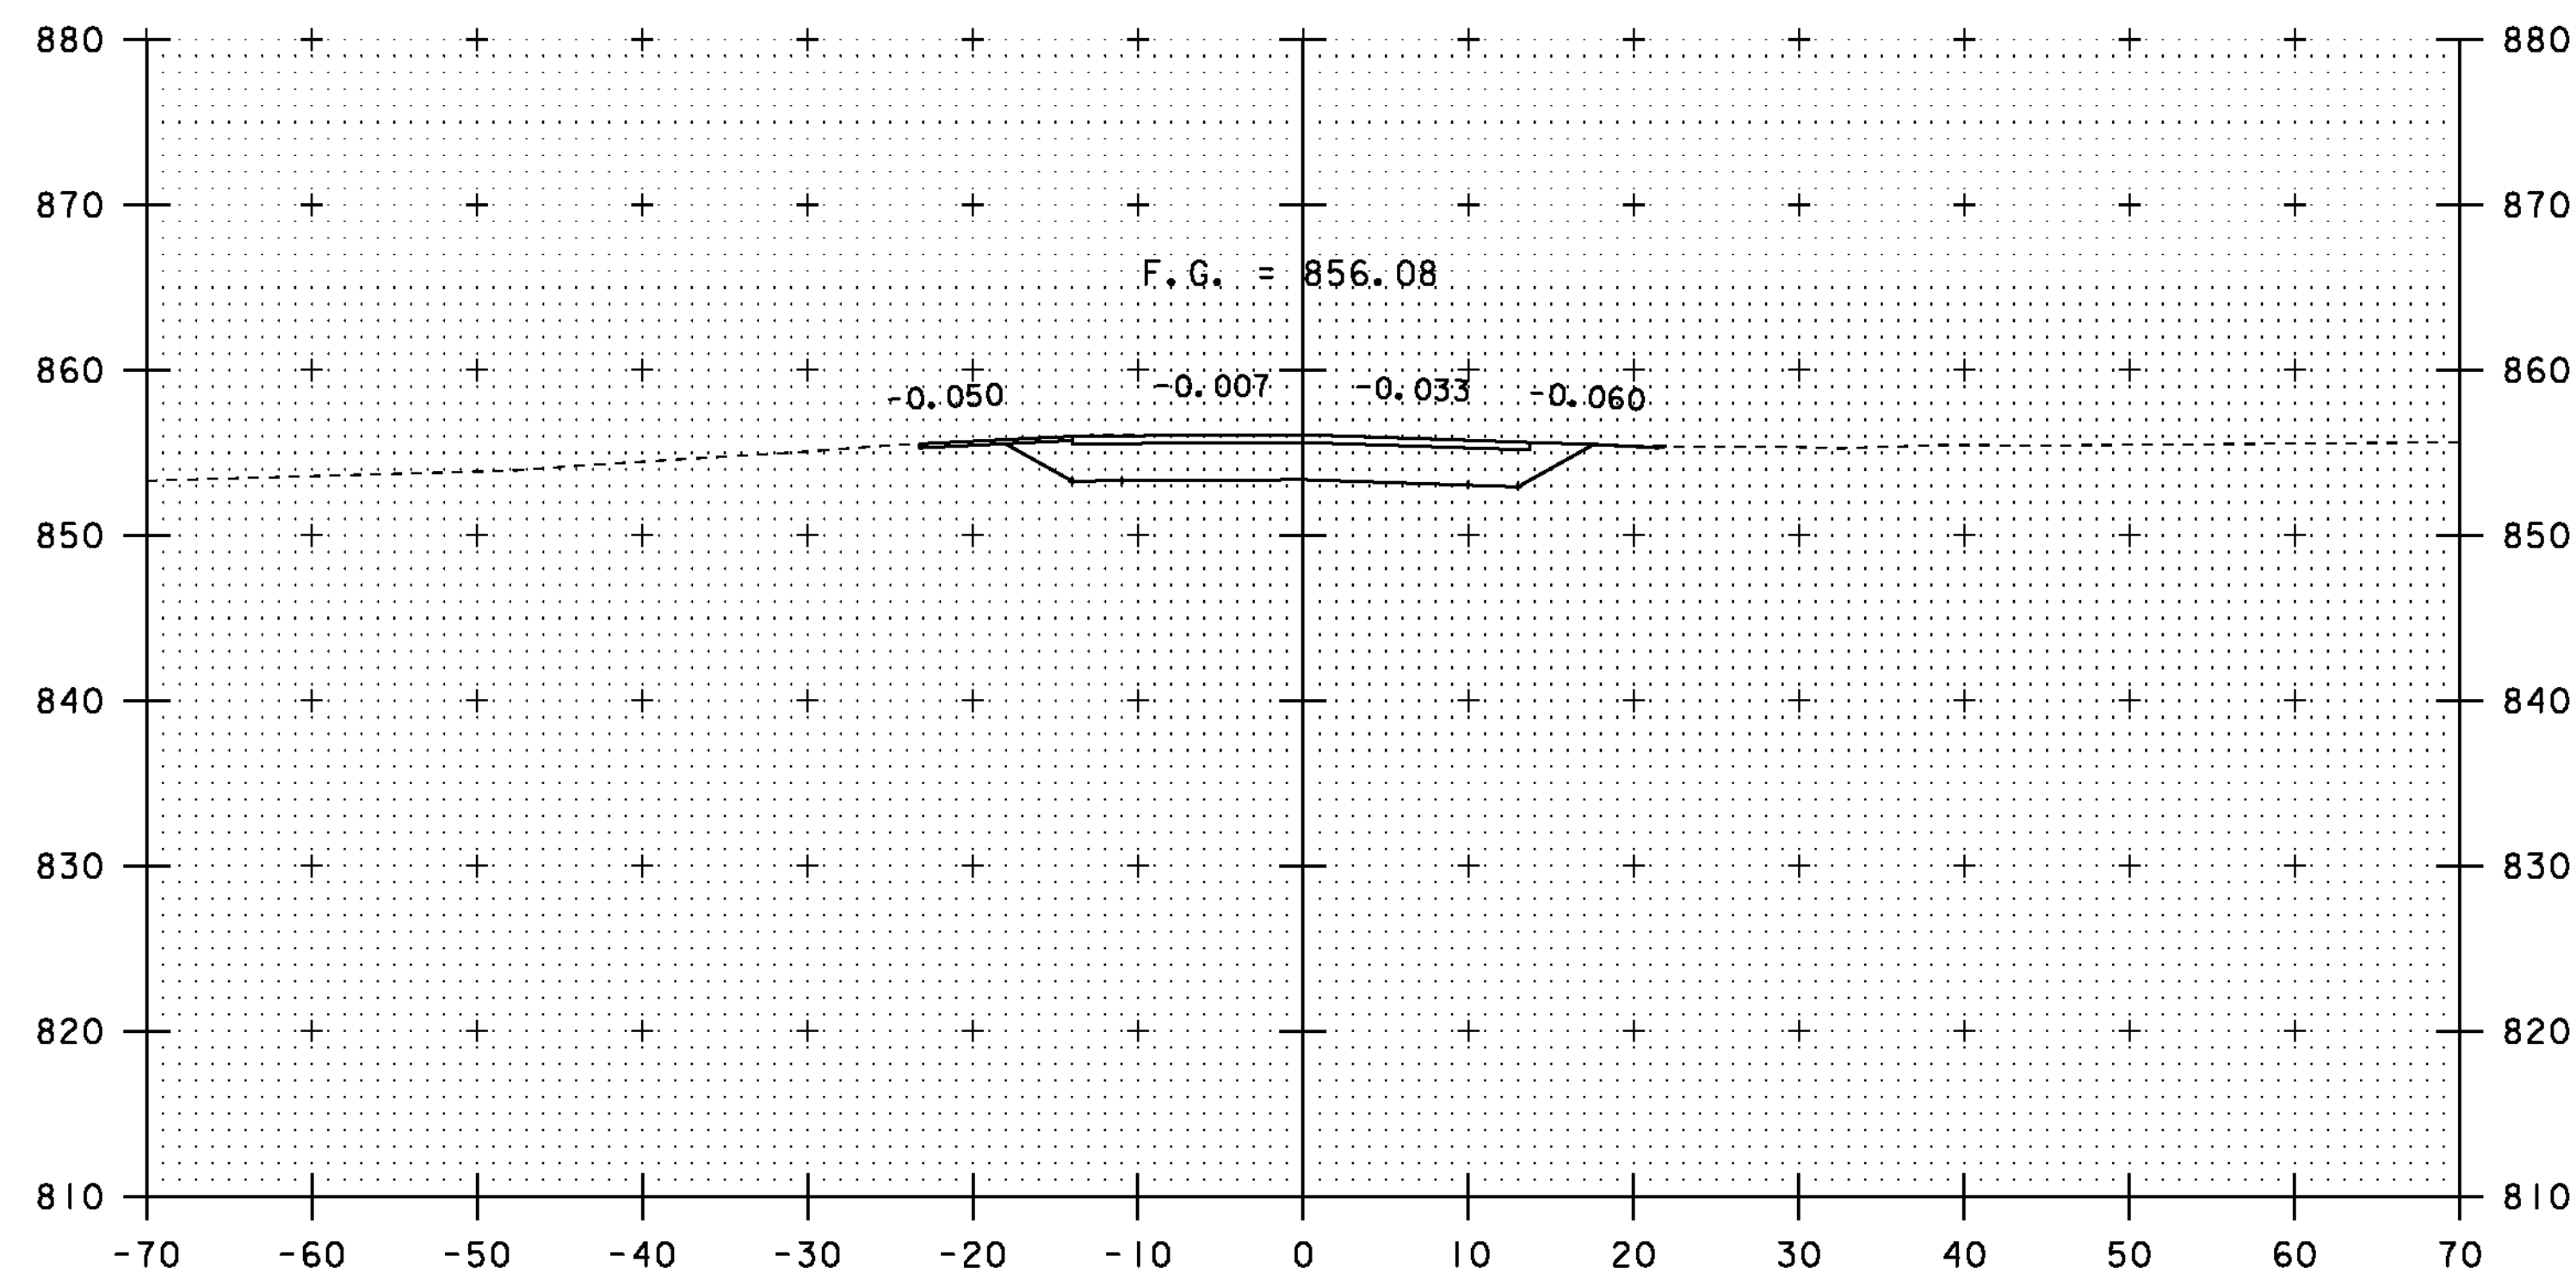

BEGIN PROJECT  
109+50

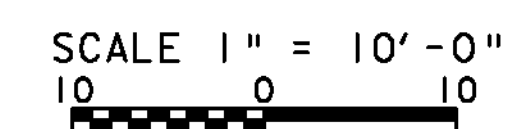

PROJECT NAME:	BRIDGEWATER	PLOT DATE:	31-DEC-2009
PROJECT NUMBER:	BRS 0149(4)	DRAWN BY:	J. SALVATORI
FILE NAME:	s86e062xs.dgn	CHECKED BY:	T. FILLBACH
PROJECT LEADER:	K. HIGGINS	SHEET	50 OF 58
DESIGNED BY:	T. FILLBACH		
MAINLINE SECTIONS #2			