




112+75

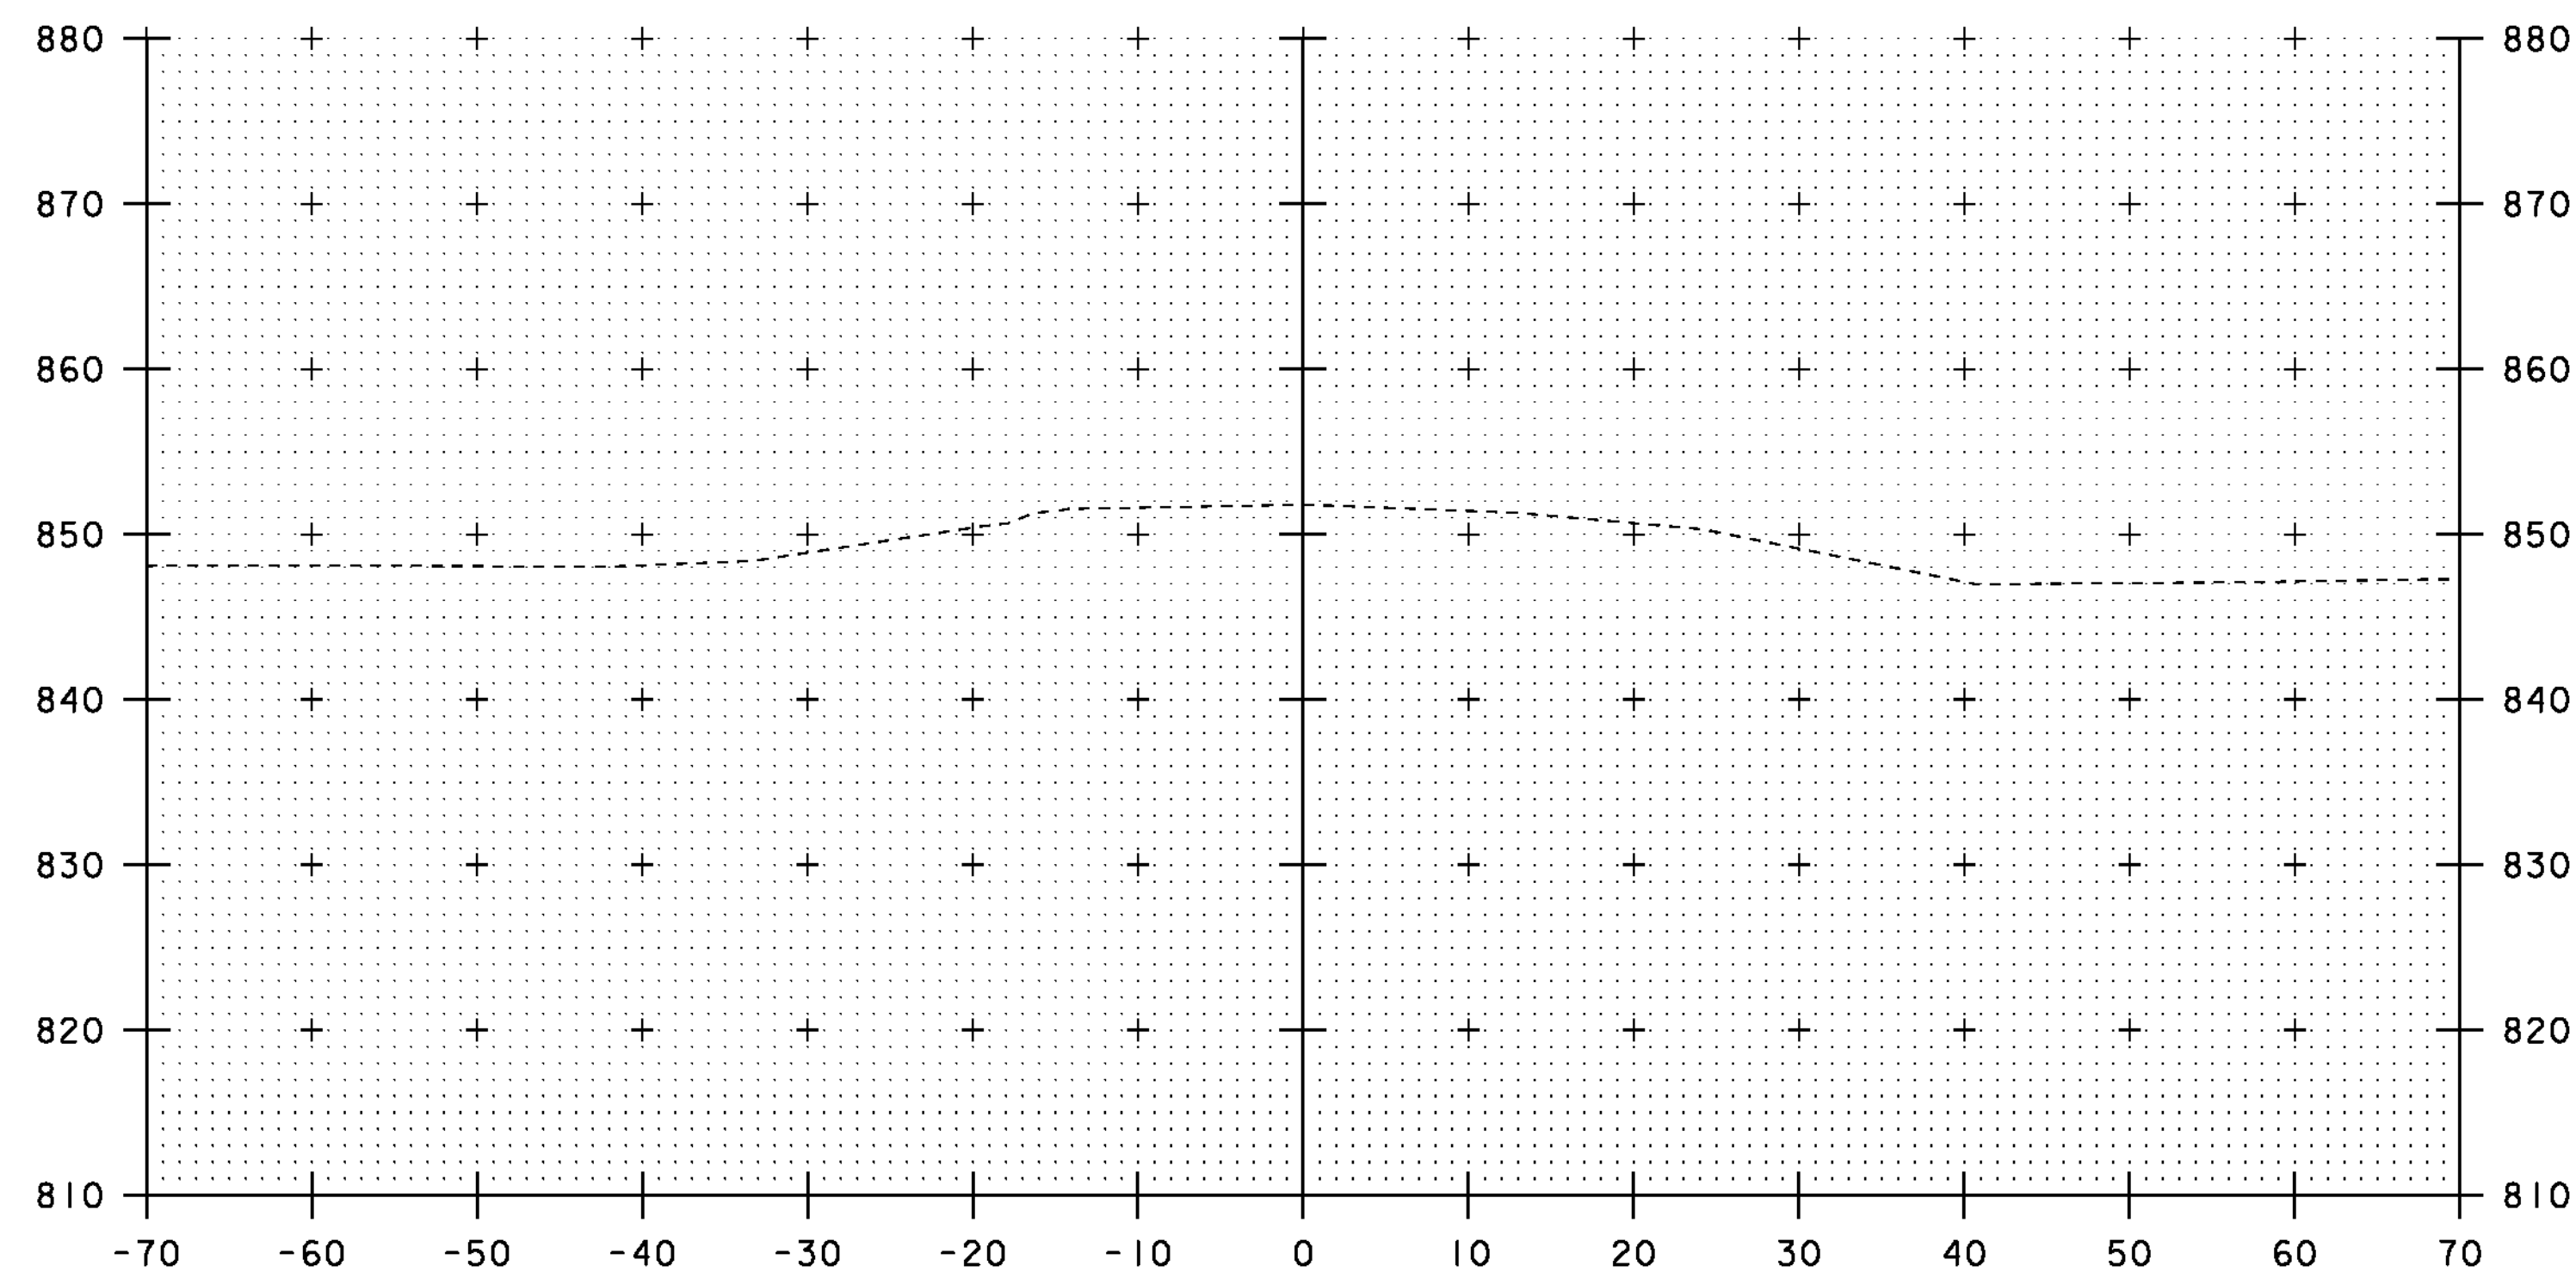

113+25

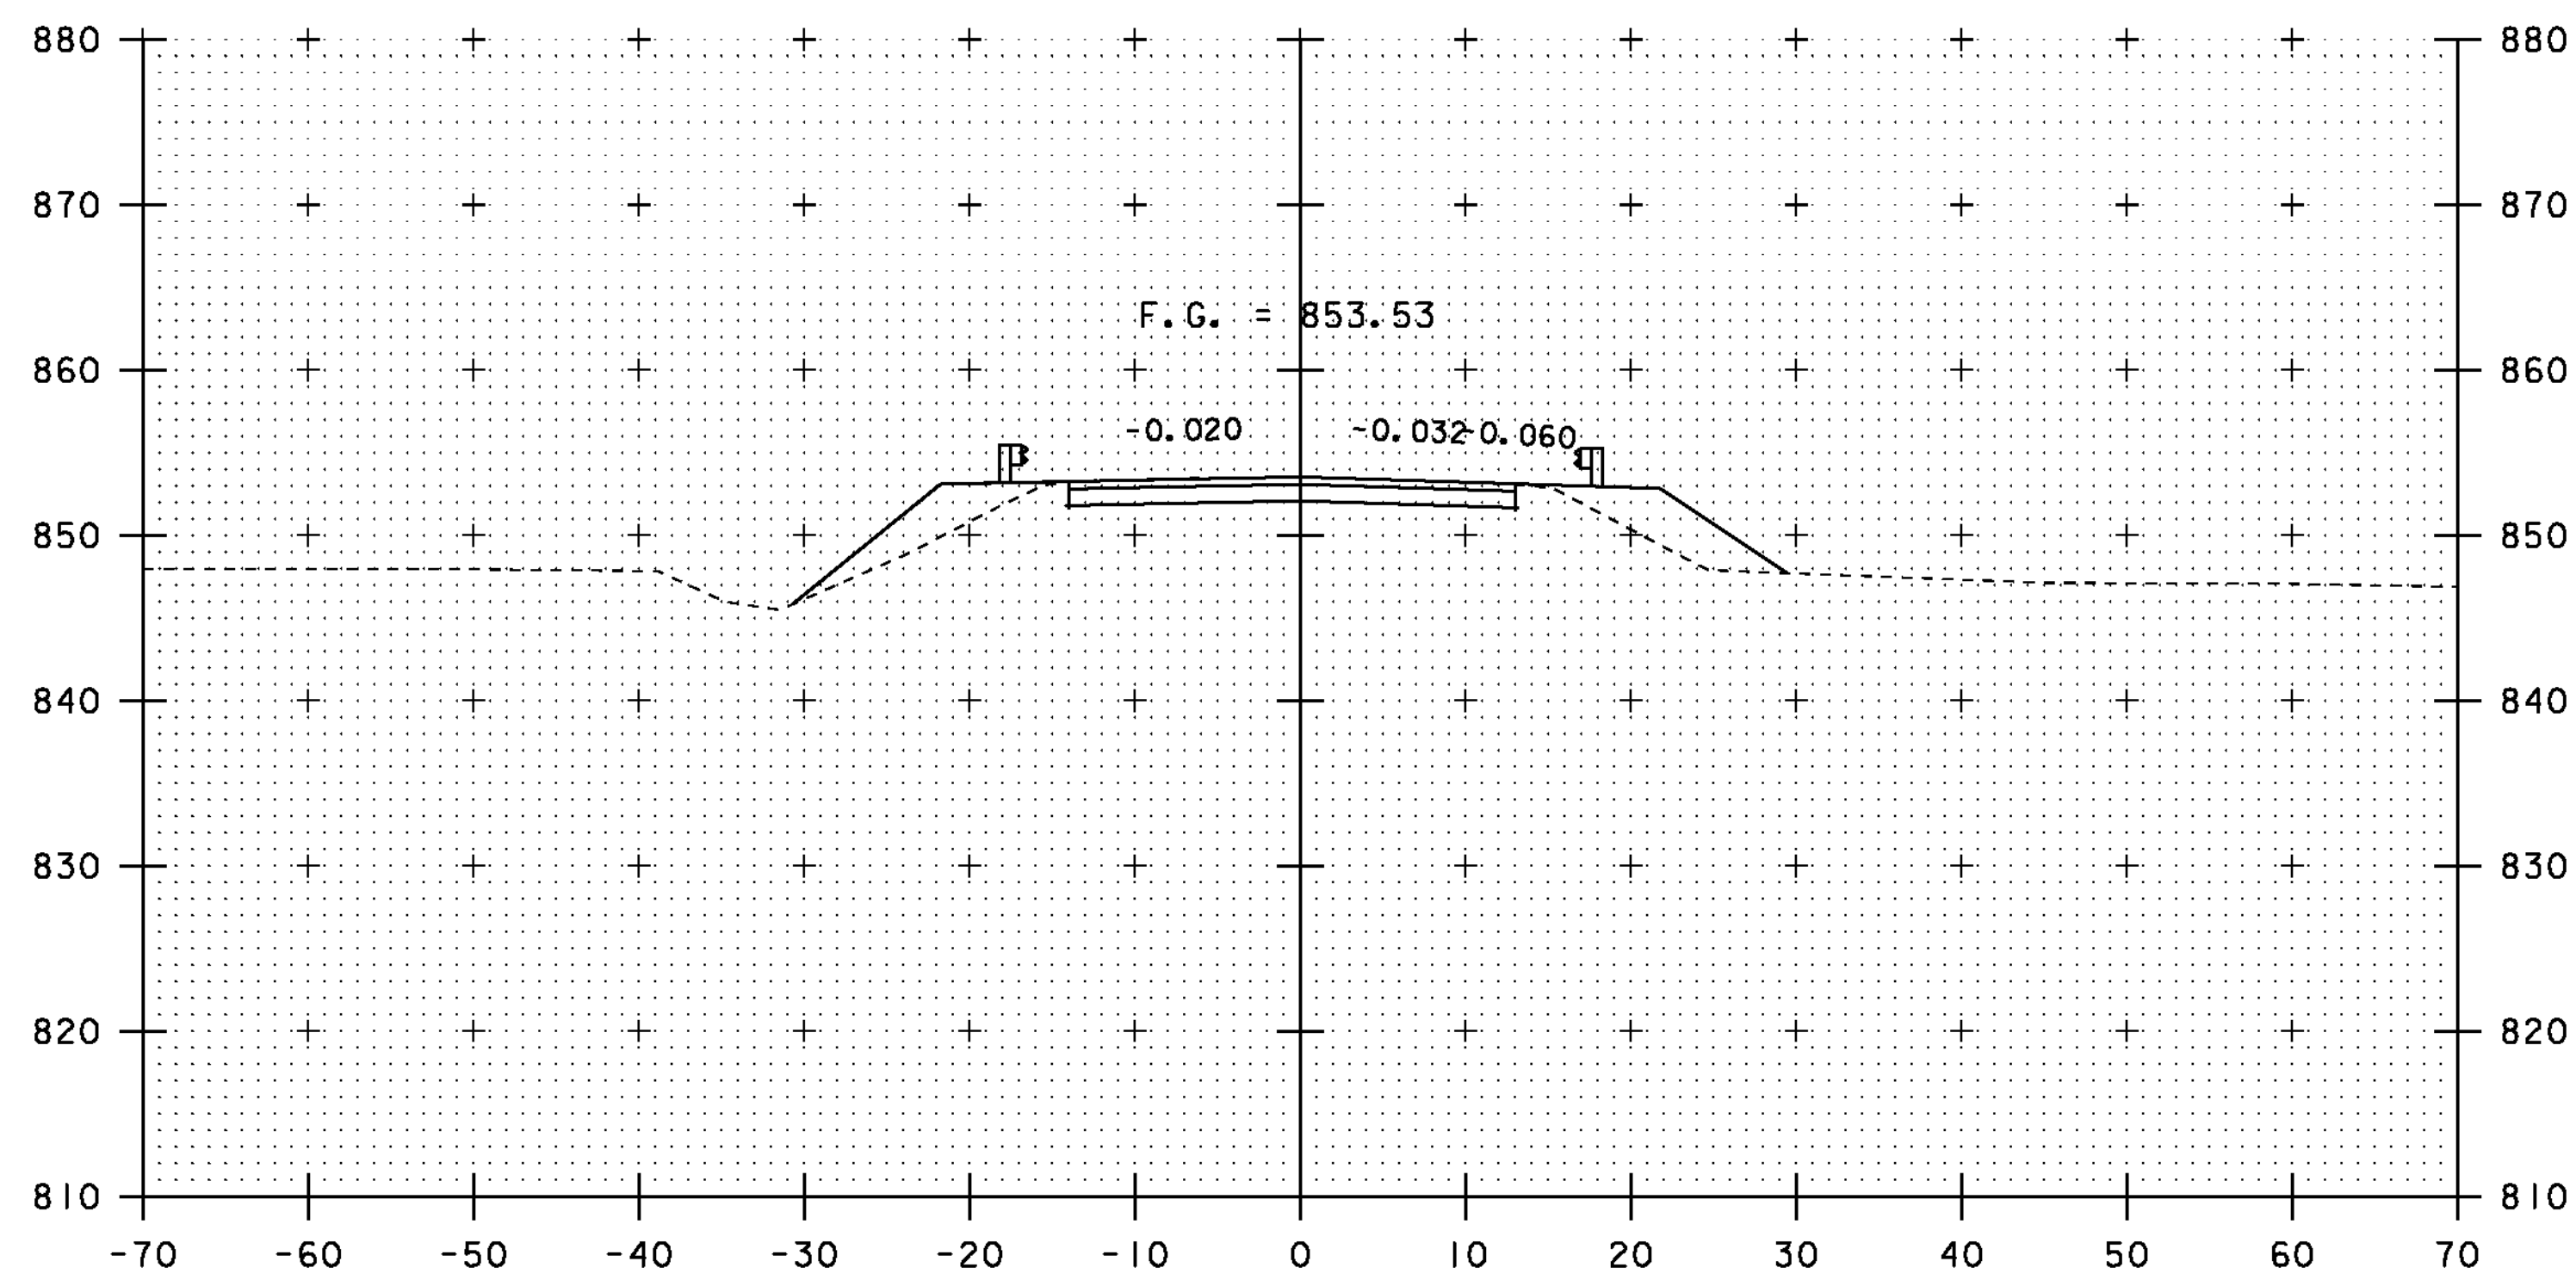

112+50

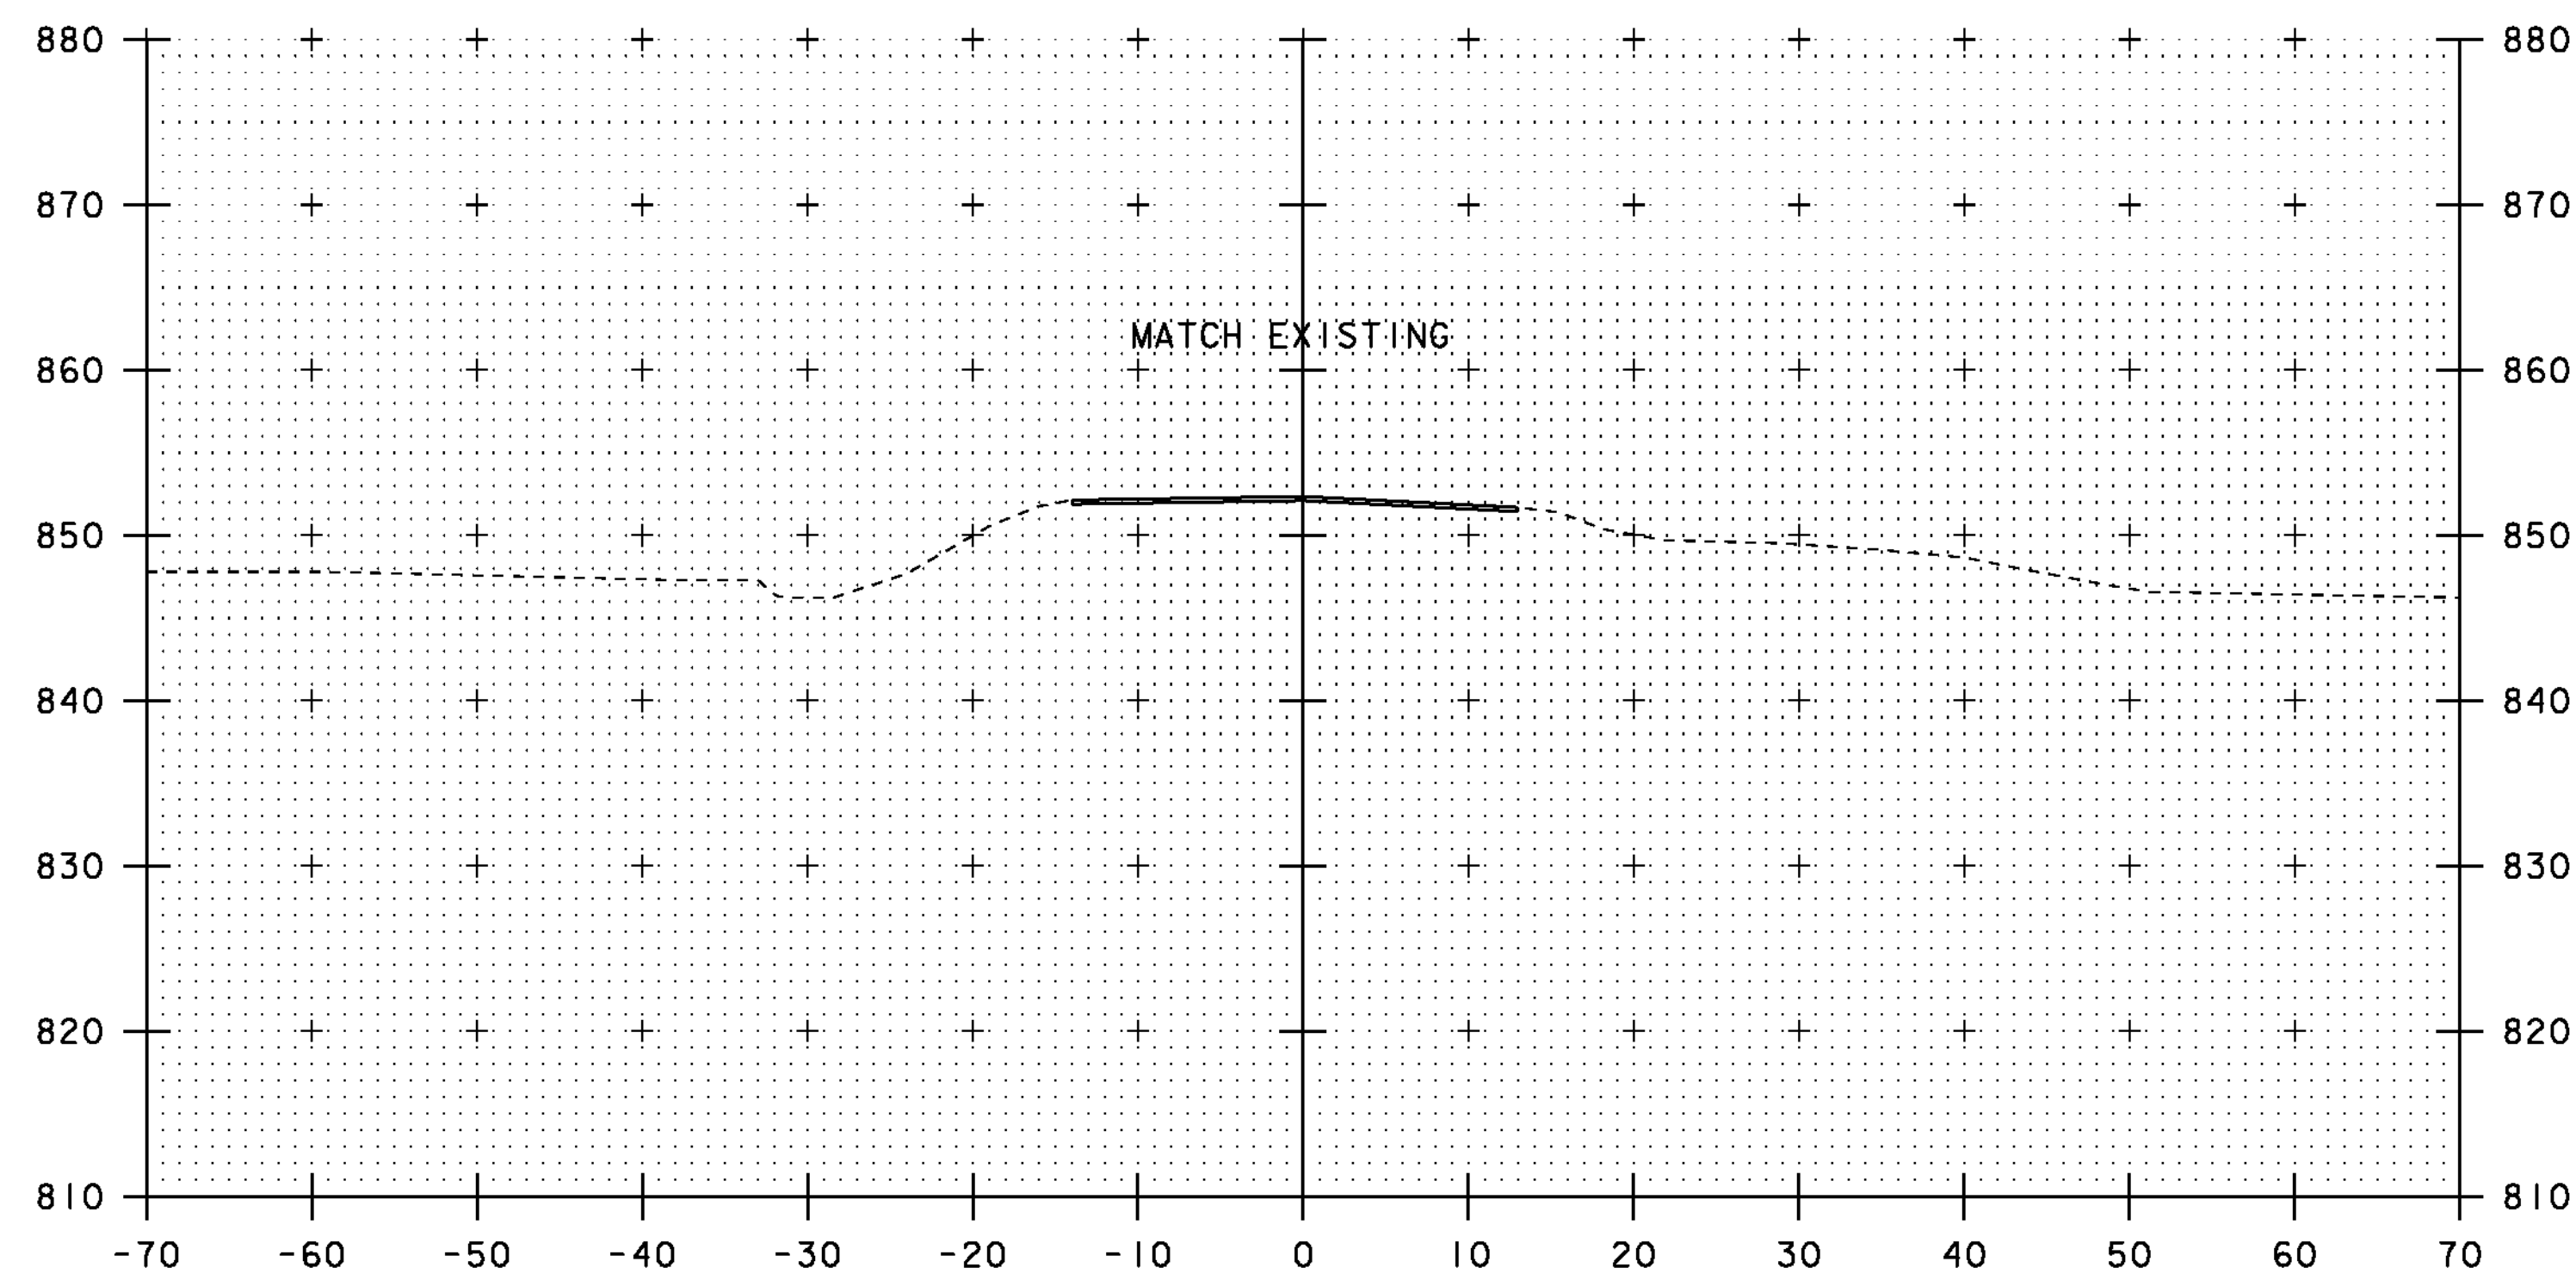

END APPROACH
113+00

SCALE 1" = 10' - 0"
10 0 10

PROJECT NAME:	BRIDGEWATER	PLOT DATE:	31-DEC-2009
PROJECT NUMBER:	BRS 0149(4)	DRAWN BY:	J. SALVATORI
FILE NAME:	s86e062xs.dgn	CHECKED BY:	T. FILLBACH
PROJECT LEADER:	K. HIGGINS	SHEET	54 OF 58
DESIGNED BY:	T. FILLBACH		
MAINLINE SECTIONS	*6		