



DETOUR PROFILE

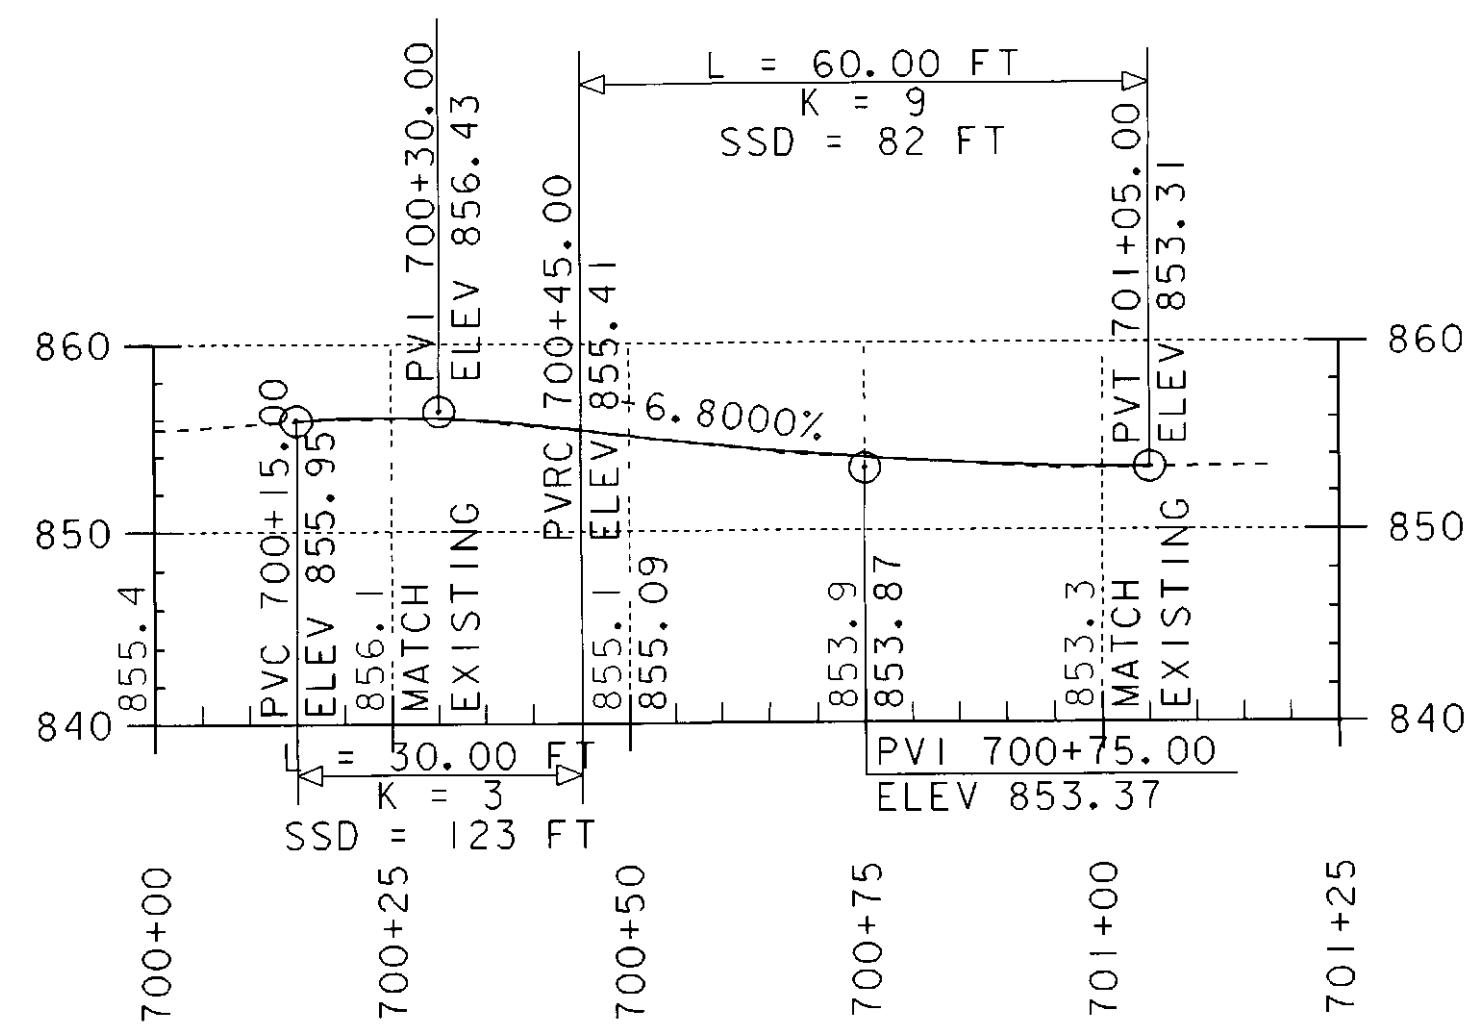

TH 58 PROFILE

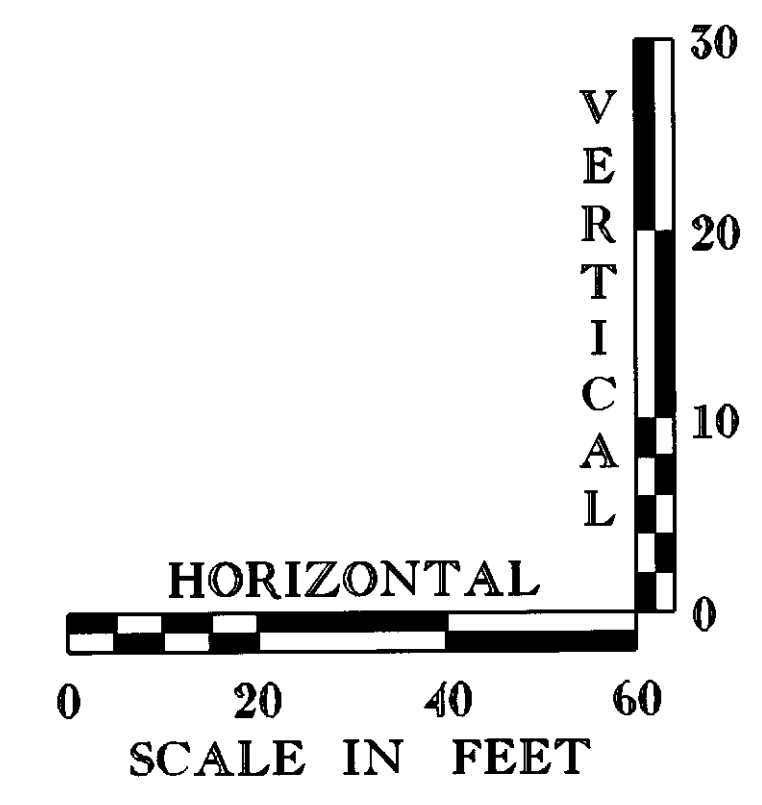

PROJECT NAME: BRIDGEWATER	
PROJECT NUMBER: BRS 0149(4)	
FILE NAME: 86e062/se062xs.dgn	PLOT DATE: 14-SEP-2005
PROJECT LEADER: C.S. KELLER	DRAWN BY: STR 5
DESIGNED BY: T. FILLBACH	CHECKED BY: T. SUMNER
se062dpr.1	SHEET 6 OF 18

PROFILES