


- NOTES:
1. PAVEMENT WILL BE PLACED AGAINST EXISTING PAVEMENT
  2. CRUSHED GRAVEL AND SAND BORROW WILL TRANSITION ON A 1:1 SLOPE, WHETHER THE TRANSITION IS PARALLEL OR PERPENDICULAR TO THE CENTERLINE


**MAINLINE MATERIAL TRANSITION DIAGRAM**

NOT TO SCALE

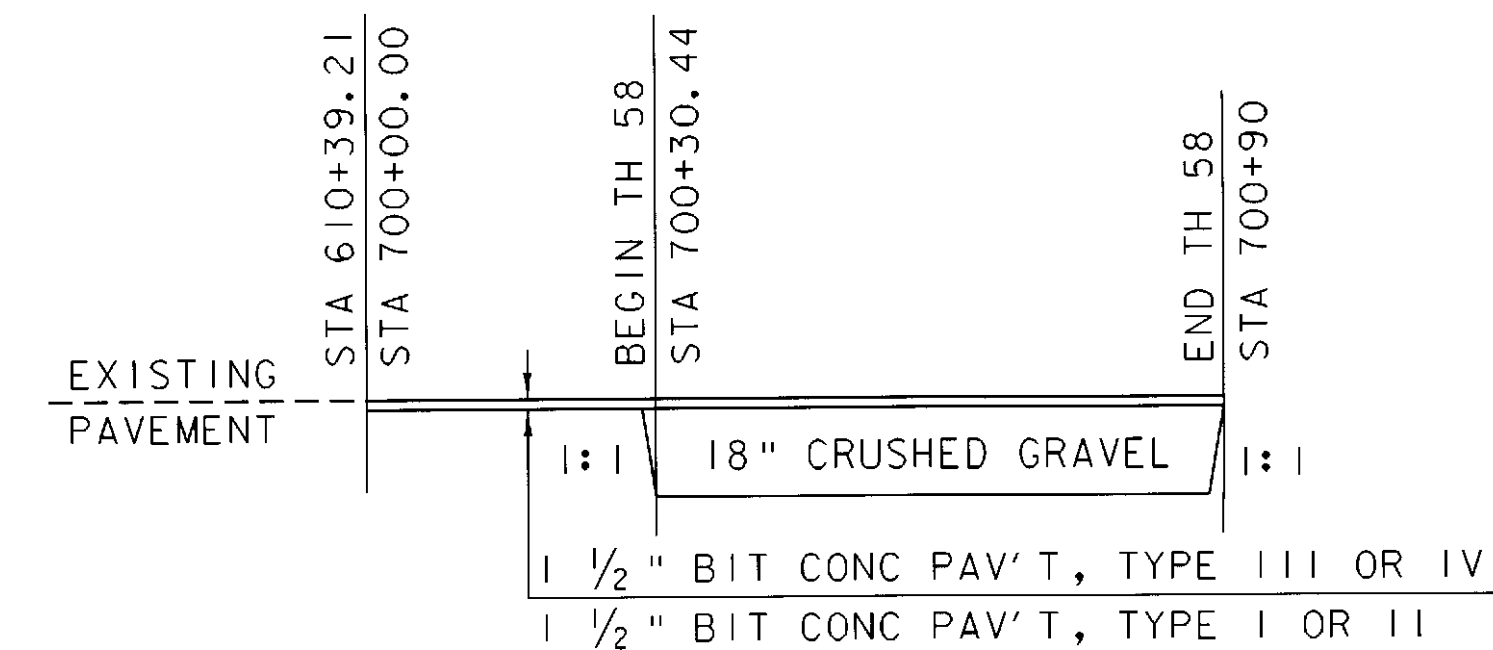

**SIDELINE MATERIAL TRANSITION DIAGRAM**

NOT TO SCALE

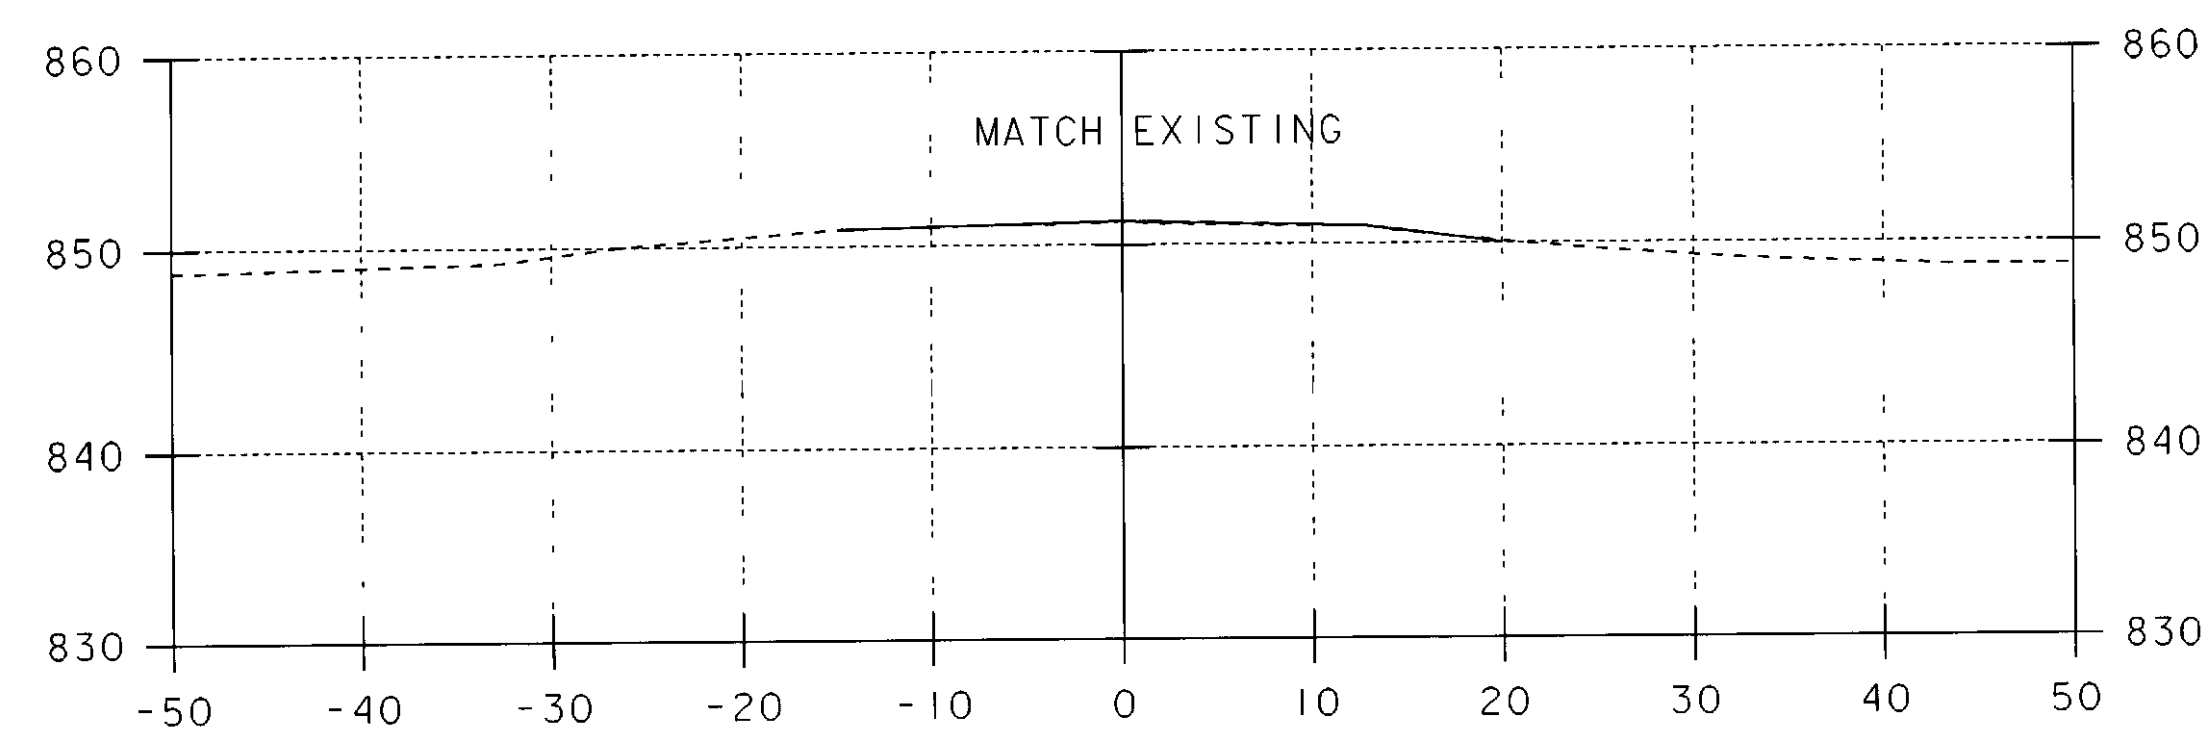

614+75

**TEMPORARY BRIDGE CROSS SECTIONS**

PROJECT NAME:	BRIDGEWATER
PROJECT NUMBER:	BRS 0149 (4)
FILE NAME: /str5/86e062/se062xs.dgn	PLOT DATE: 14-SEP-2005
PROJECT LEADER: C. KELLER	DRAWN BY: T. FILLBACH
DESIGNED BY: T. FILLBACH	CHECKED BY: T. SUMNER
se062xs4.i	SHEET 18 OF 18