



TOP CHORD "U3-3"
 2C10x20x15'-10 5/16" (EXISTING)
 PL 5/8 x 17 x 15'-10 5/16" (NEW)
 SCALE 1 1/2" = 1'-0"
 9 6 3 0

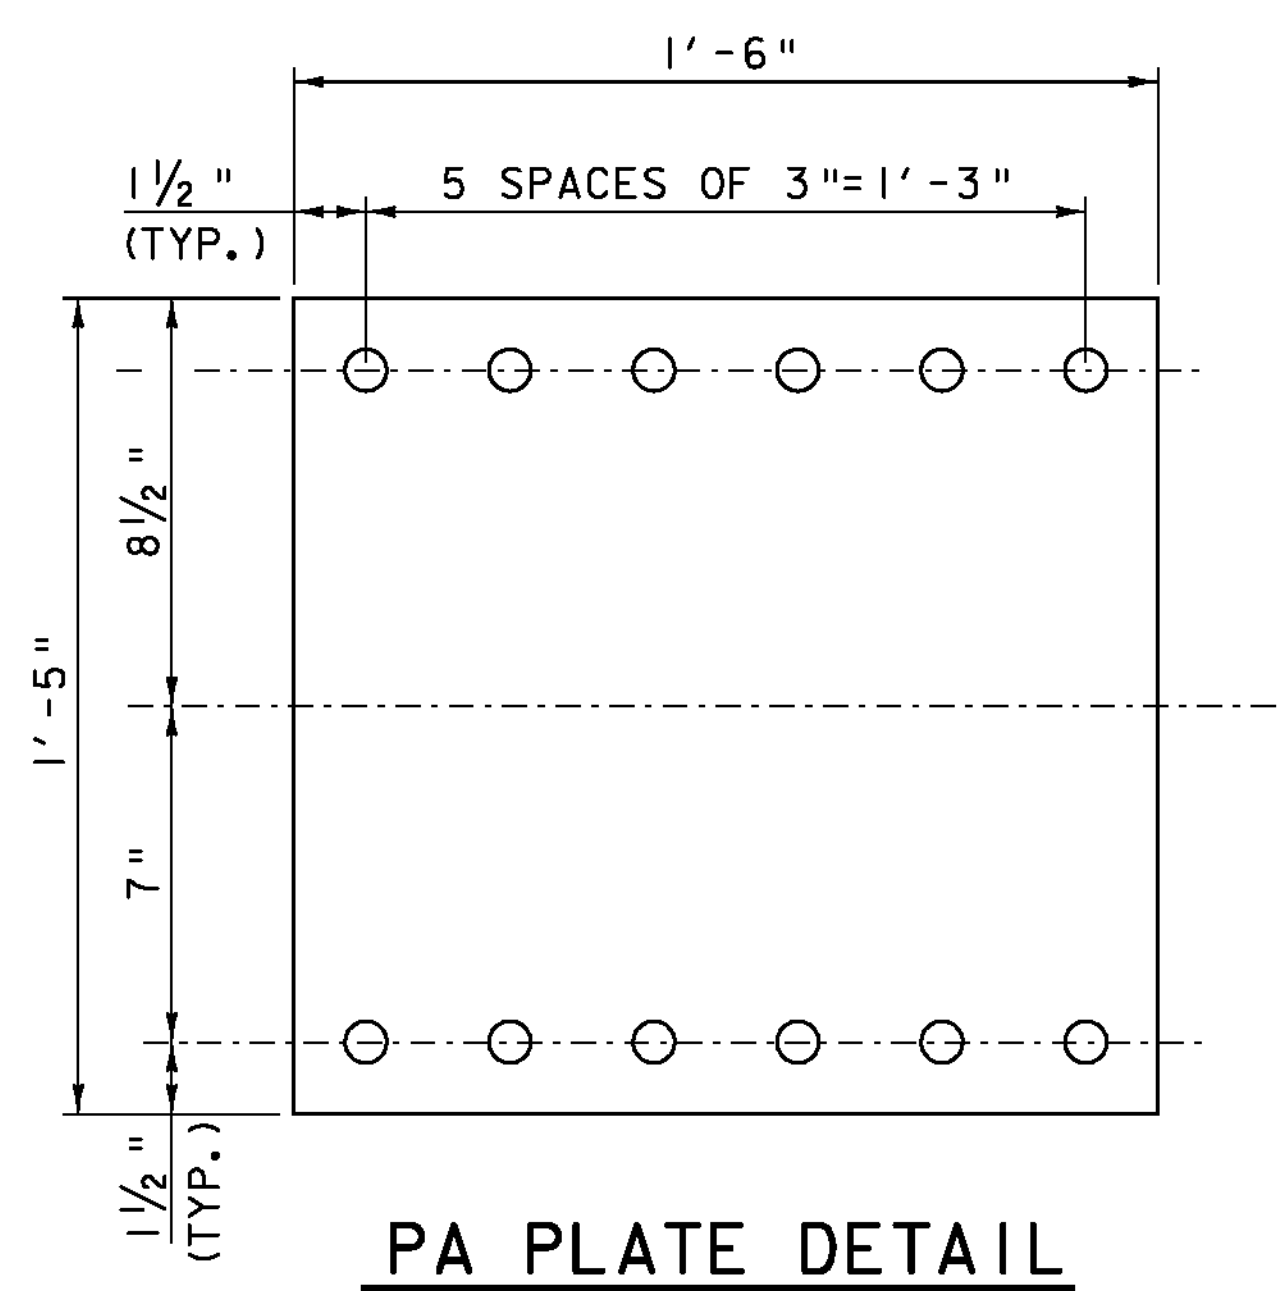

PL 5/16 x 17 x 1'-6"

SCALE 3" = 1'-0"

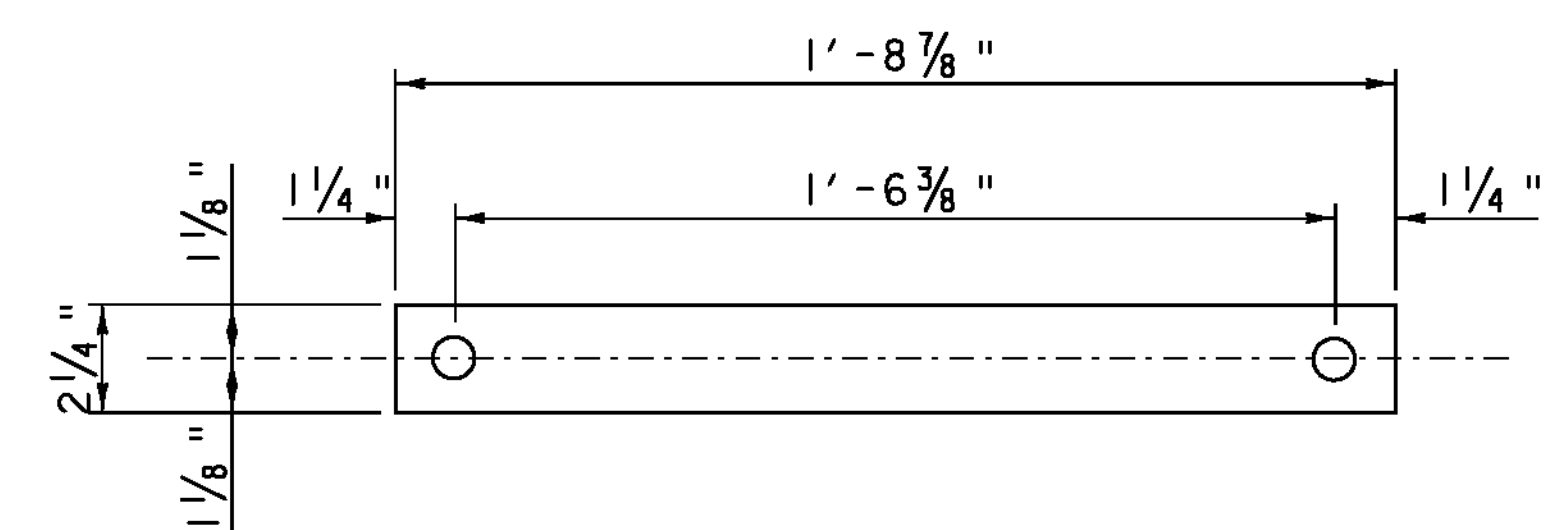

PL 5/16 x 2 1/4 x 1'-8 7/8"

SCALE 3" = 1'-0"

MIN. BOLT HOLE END AND EDGE DISTANCE 1/2" UNLESS NOTED
 7/8" DIA. BOLTS UNLESS NOTED
 5/16" DIA. HOLES UNLESS NOTED

PROJECT NAME: BRIDGEWATER	PLOT DATE: 31-DEC-2009
PROJECT NUMBER: BRS 0149(4)	DRAWN BY: C. MOONEY
FILE NAME: s86e062truss.dgn	CHECKED BY: T. FILLBACH
PROJECT LEADER: K. HIGGINS	SHEET 28 OF 58
DESIGNED BY: T. FILLBACH	
TOP CHORD "U3-3"	