


**DETOUR INTERSECTION C**

VERMONT 128 AND WESTFORD TH 2 (WESTFORD RD.)  
(NOT TO SCALE)

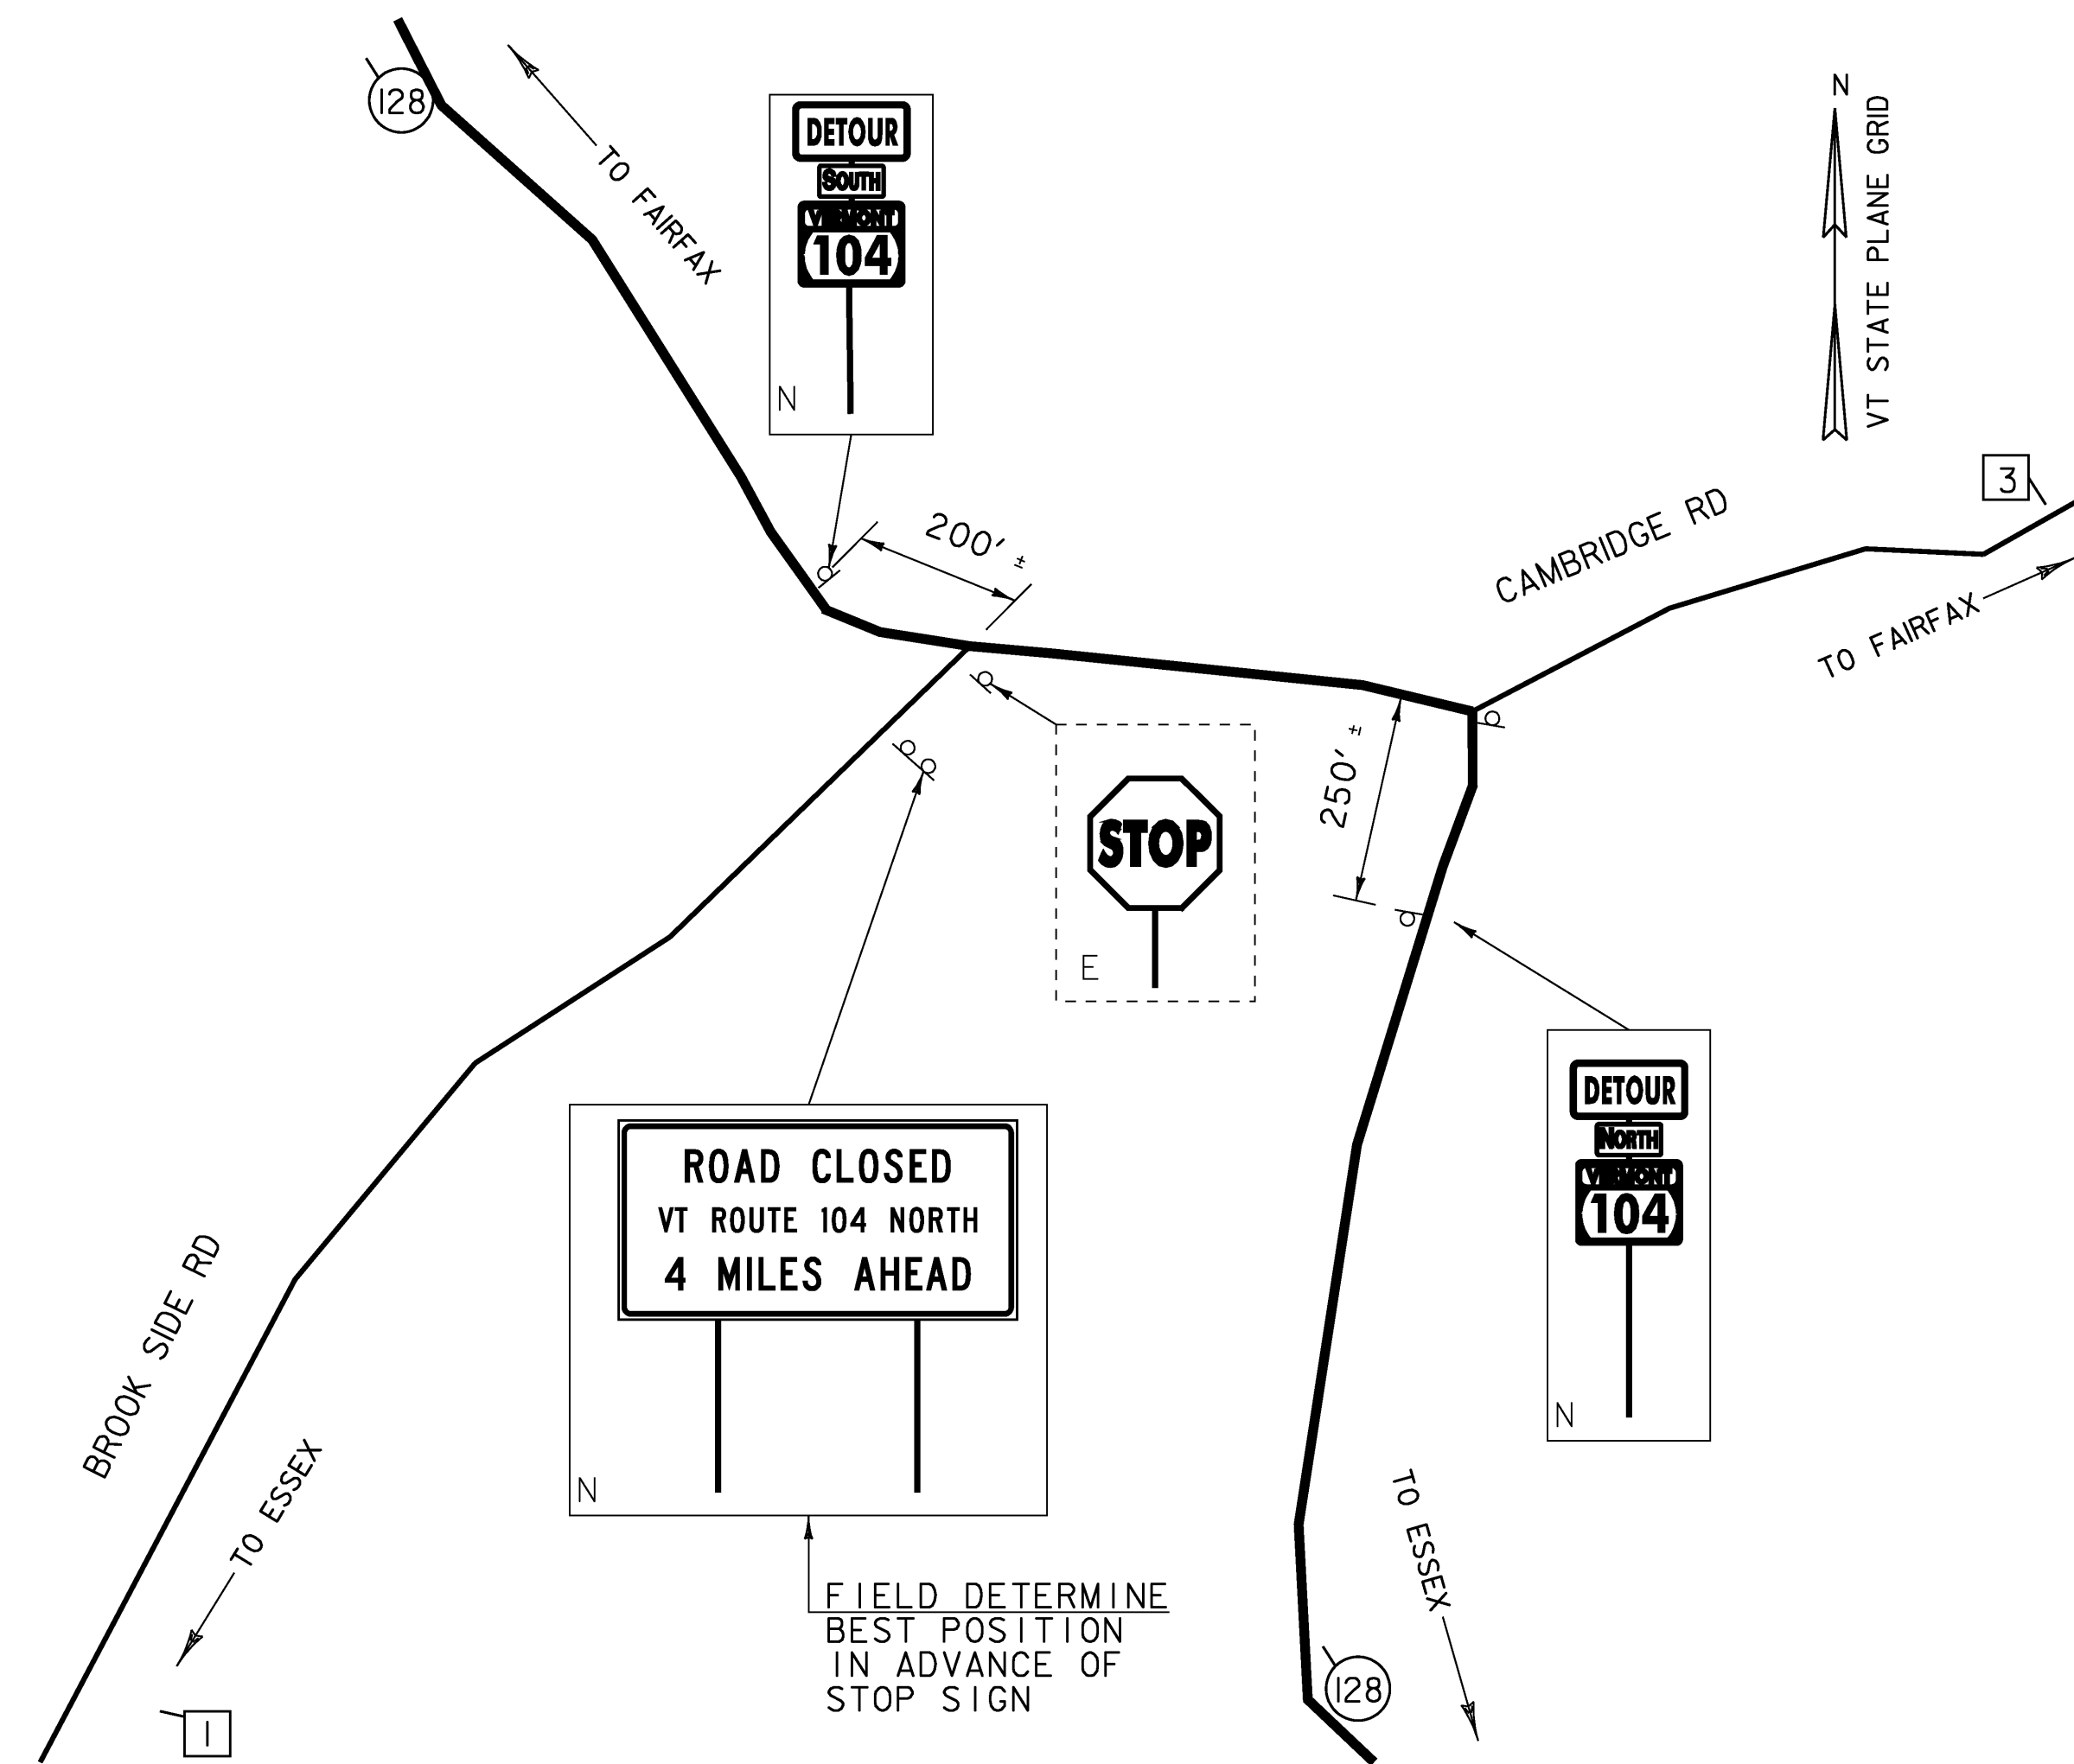

**DETOUR INTERSECTION D**

VERMONT 128 AND WESTFORD TH 3 (CAMBRIDGE RD.)  
(NOT TO SCALE)

**DETOUR LAYOUT SHEET 3**

PROJECT NAME: FAIRFAX	FILE NAME: se064det.dgn	PLOT DATE: 13-JUL-2009
PROJECT NUMBER: BHF 023-1(5)	PROJECT LEADER: C. CARLSON	DRAWN BY: C. MOONEY
	DESIGNED BY: C. CARLSON	CHECKED BY: D. PETERSON
		SHEET 17 OF 61