


DETOUR INTERSECTION I

US 7 AND US 2
(NOT TO SCALE)

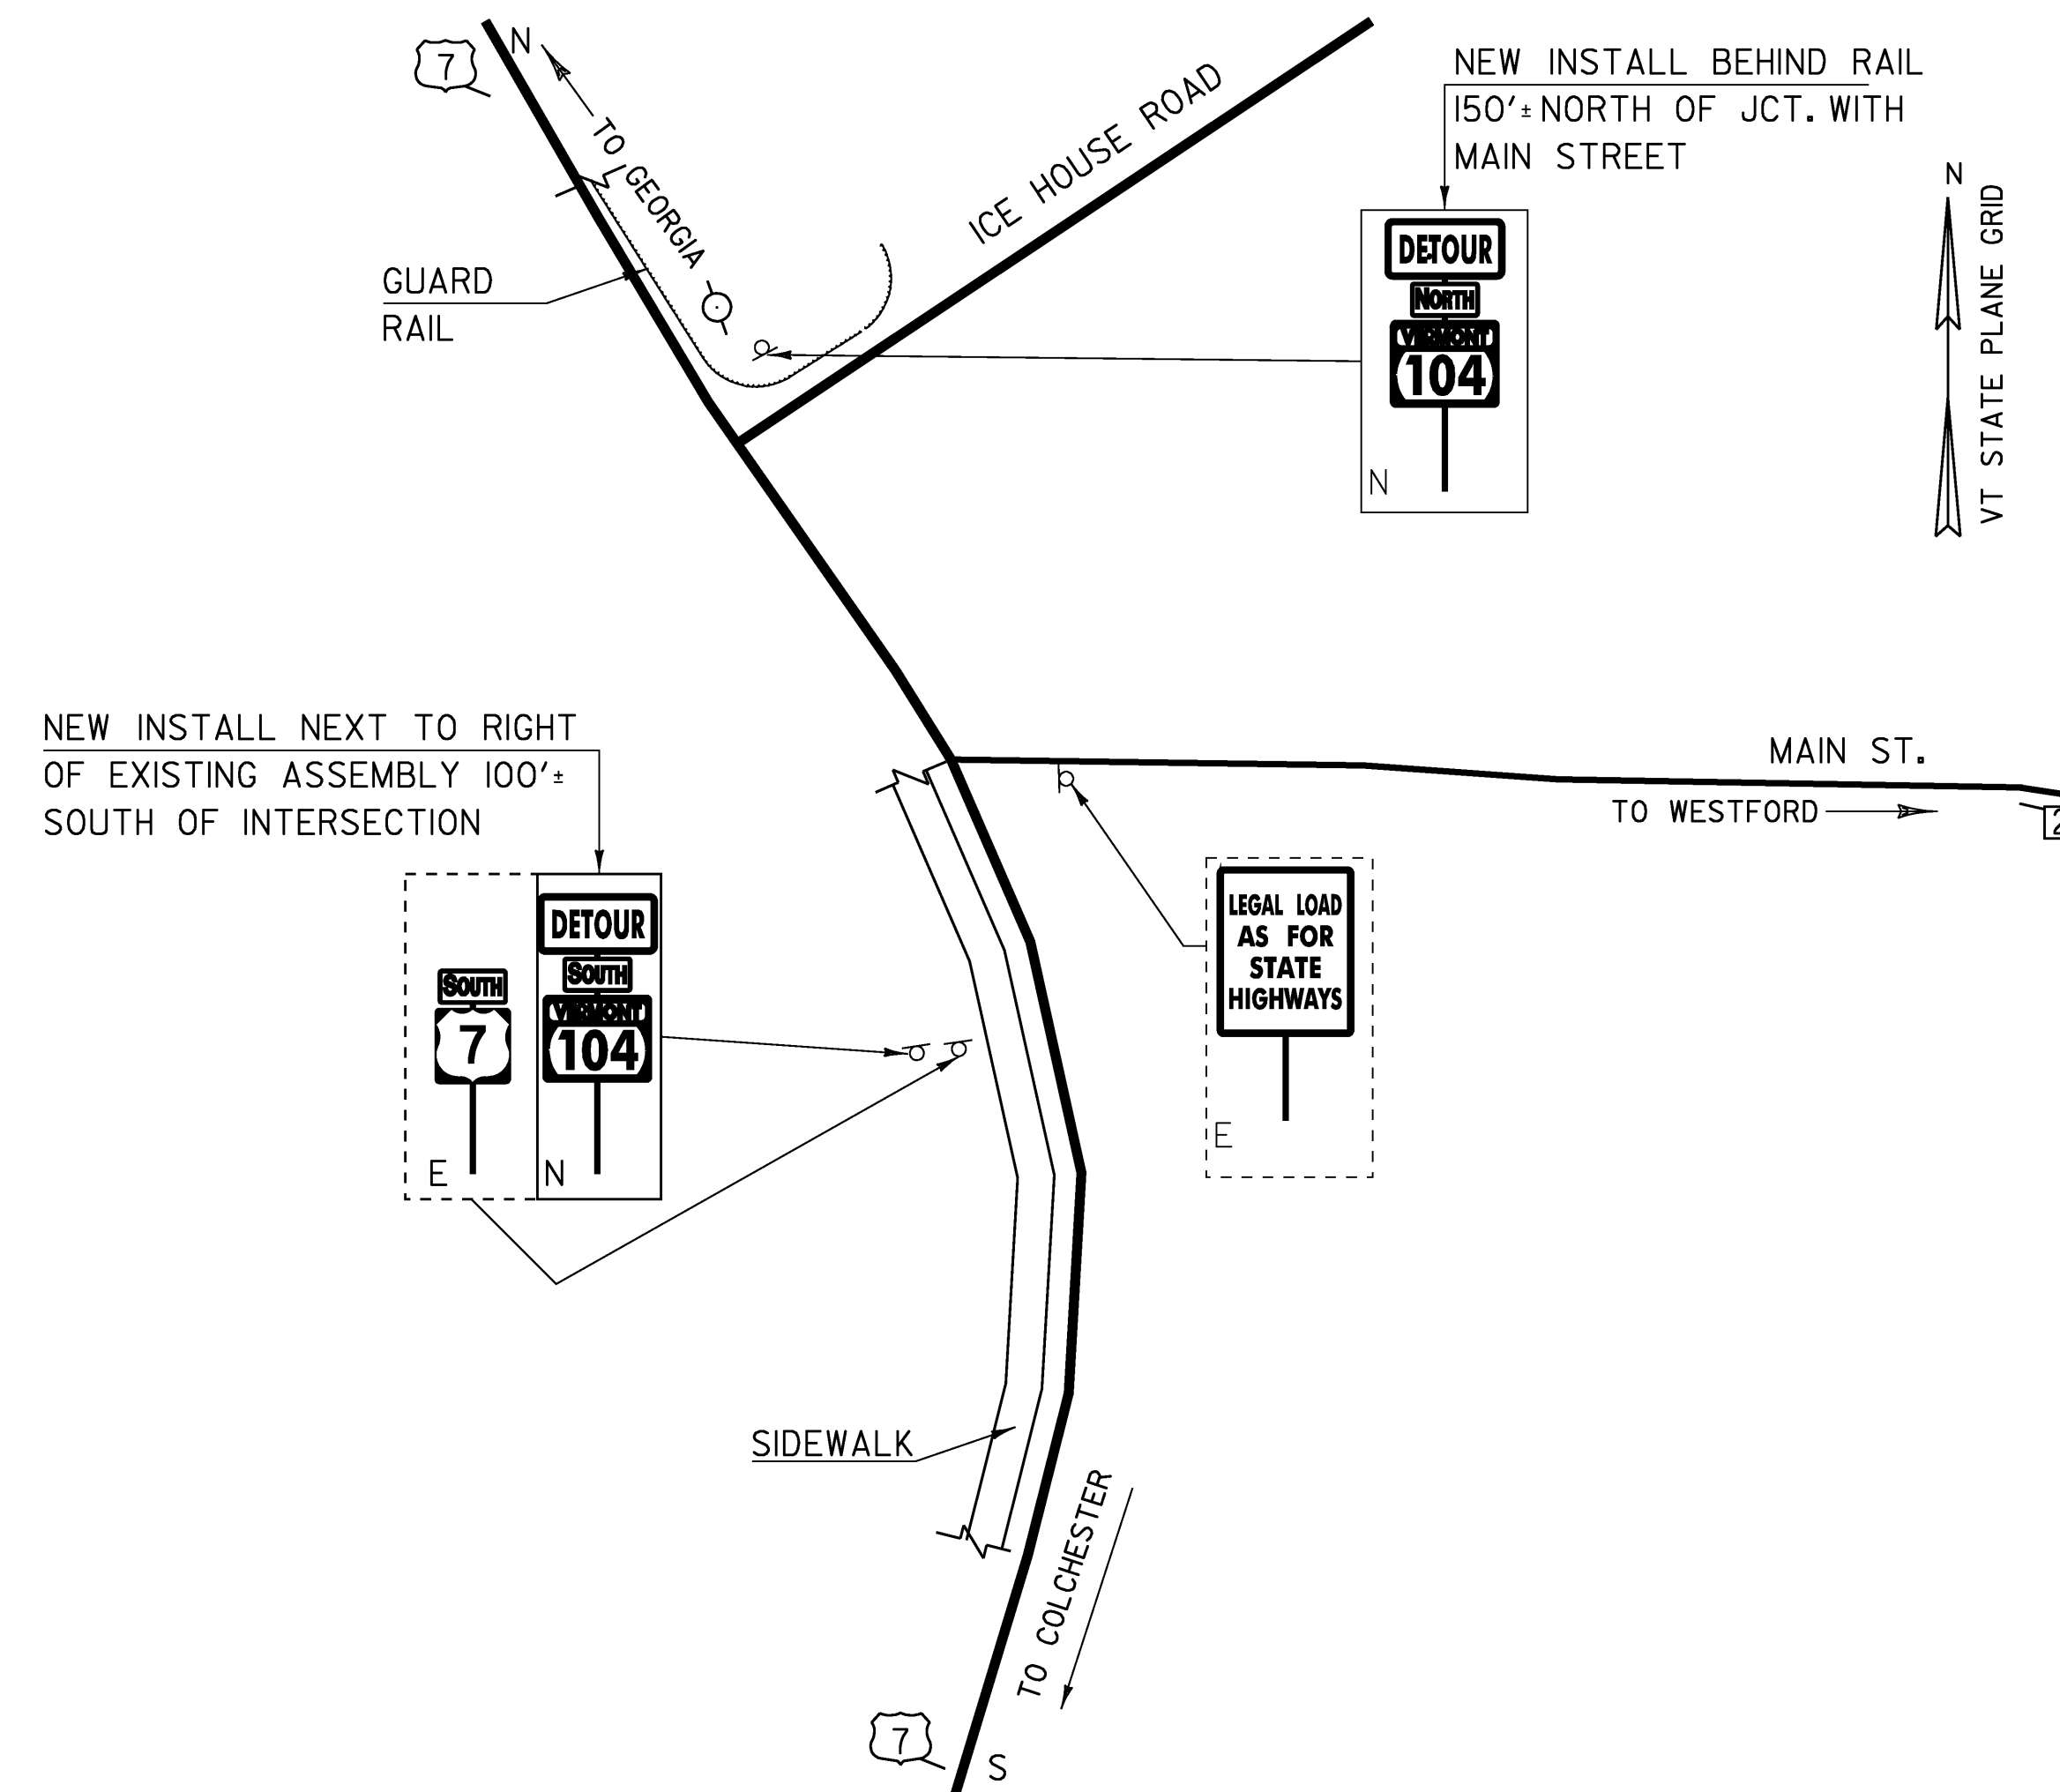

DETOUR INTERSECTION J

US 7 AND MILTON TH 2
(NOT TO SCALE)

DETOUR LAYOUT SHEET 6

PROJECT NAME:	FAIRFAX	FILE NAME:	se064det.dgn	PLOT DATE:	13-JUL-2009
PROJECT NUMBER:	BHF 023-1(5)	PROJECT LEADER:	C. CARLSON	DRAWN BY:	C. MOONEY
		DESIGNED BY:	C. CARLSON	CHECKED BY:	D. PETERSON
				SHEET	20 OF 61