


DETOUR INTERSECTION K
US 7 AND VERMONT 104A
(NOT TO SCALE)

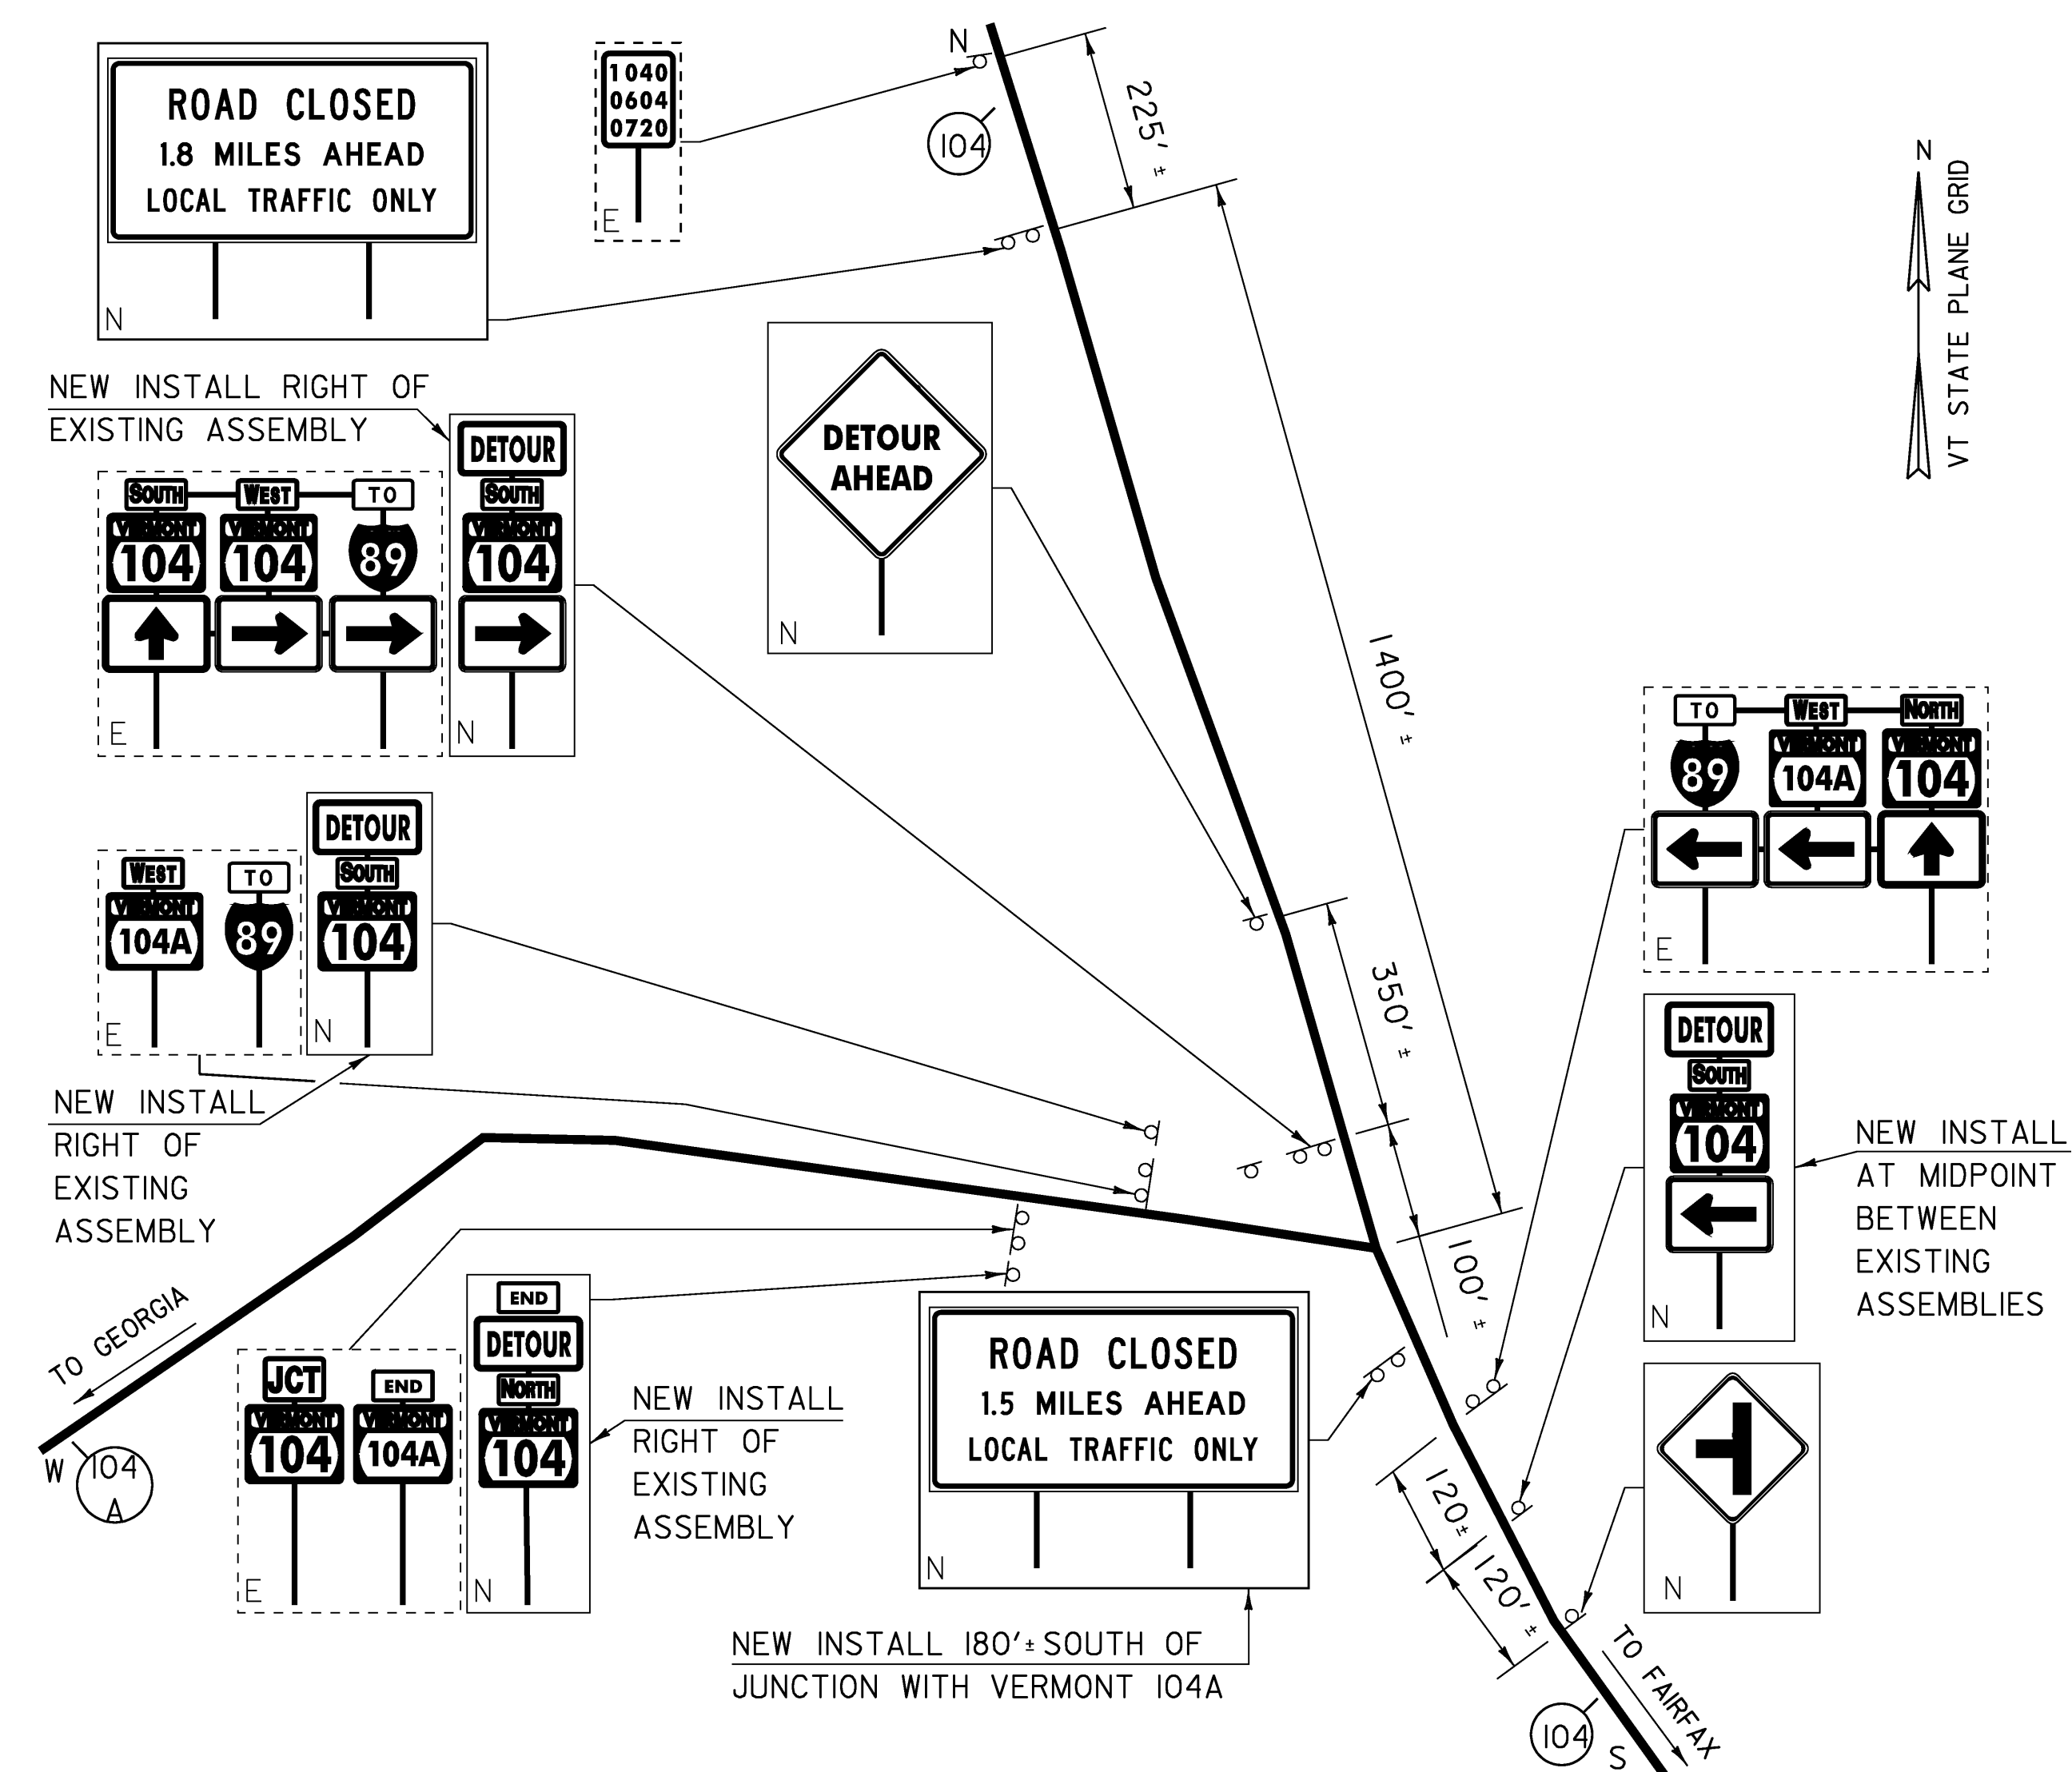

DETOUR INTERSECTION L
VERMONT 104/128 AND VERMONT 104A
(NOT TO SCALE)

DETOUR LAYOUT SHEET 7

PROJECT NAME:	FAIRFAX
PROJECT NUMBER:	BHF 023-1(5)
FILE NAME:	se064det.dgn
PROJECT LEADER:	C. CARLSON
DESIGNED BY:	C. CARLSON
PLOT DATE:	13-JUL-2009
DRAWN BY:	C. MOONEY
CHECKED BY:	D. PETERSON
	SHEET 21 OF 61