



501+50

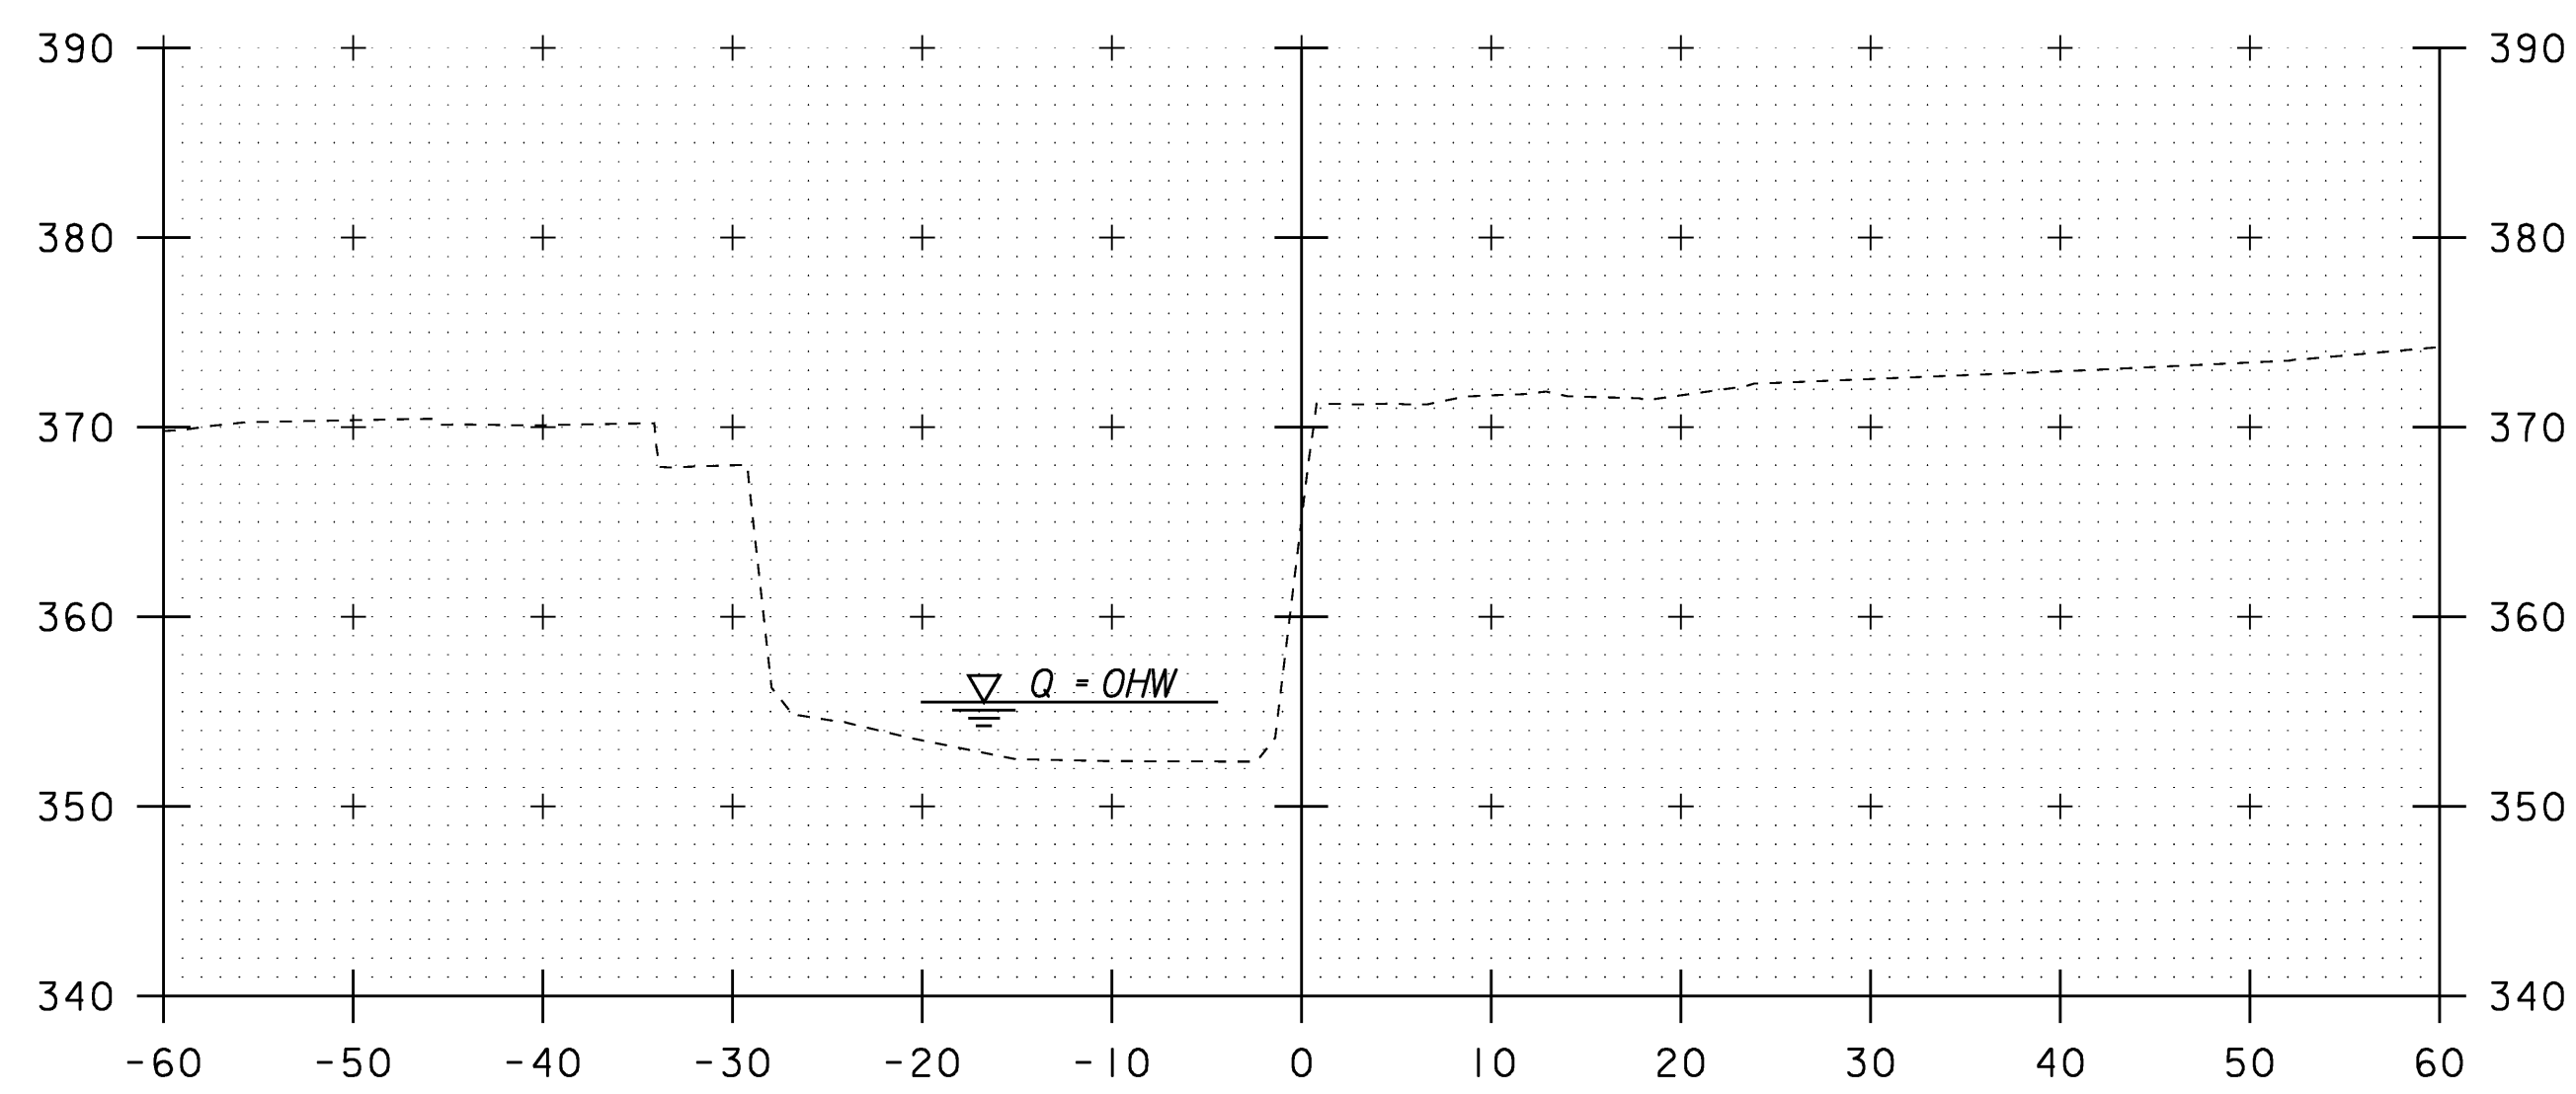


501+40

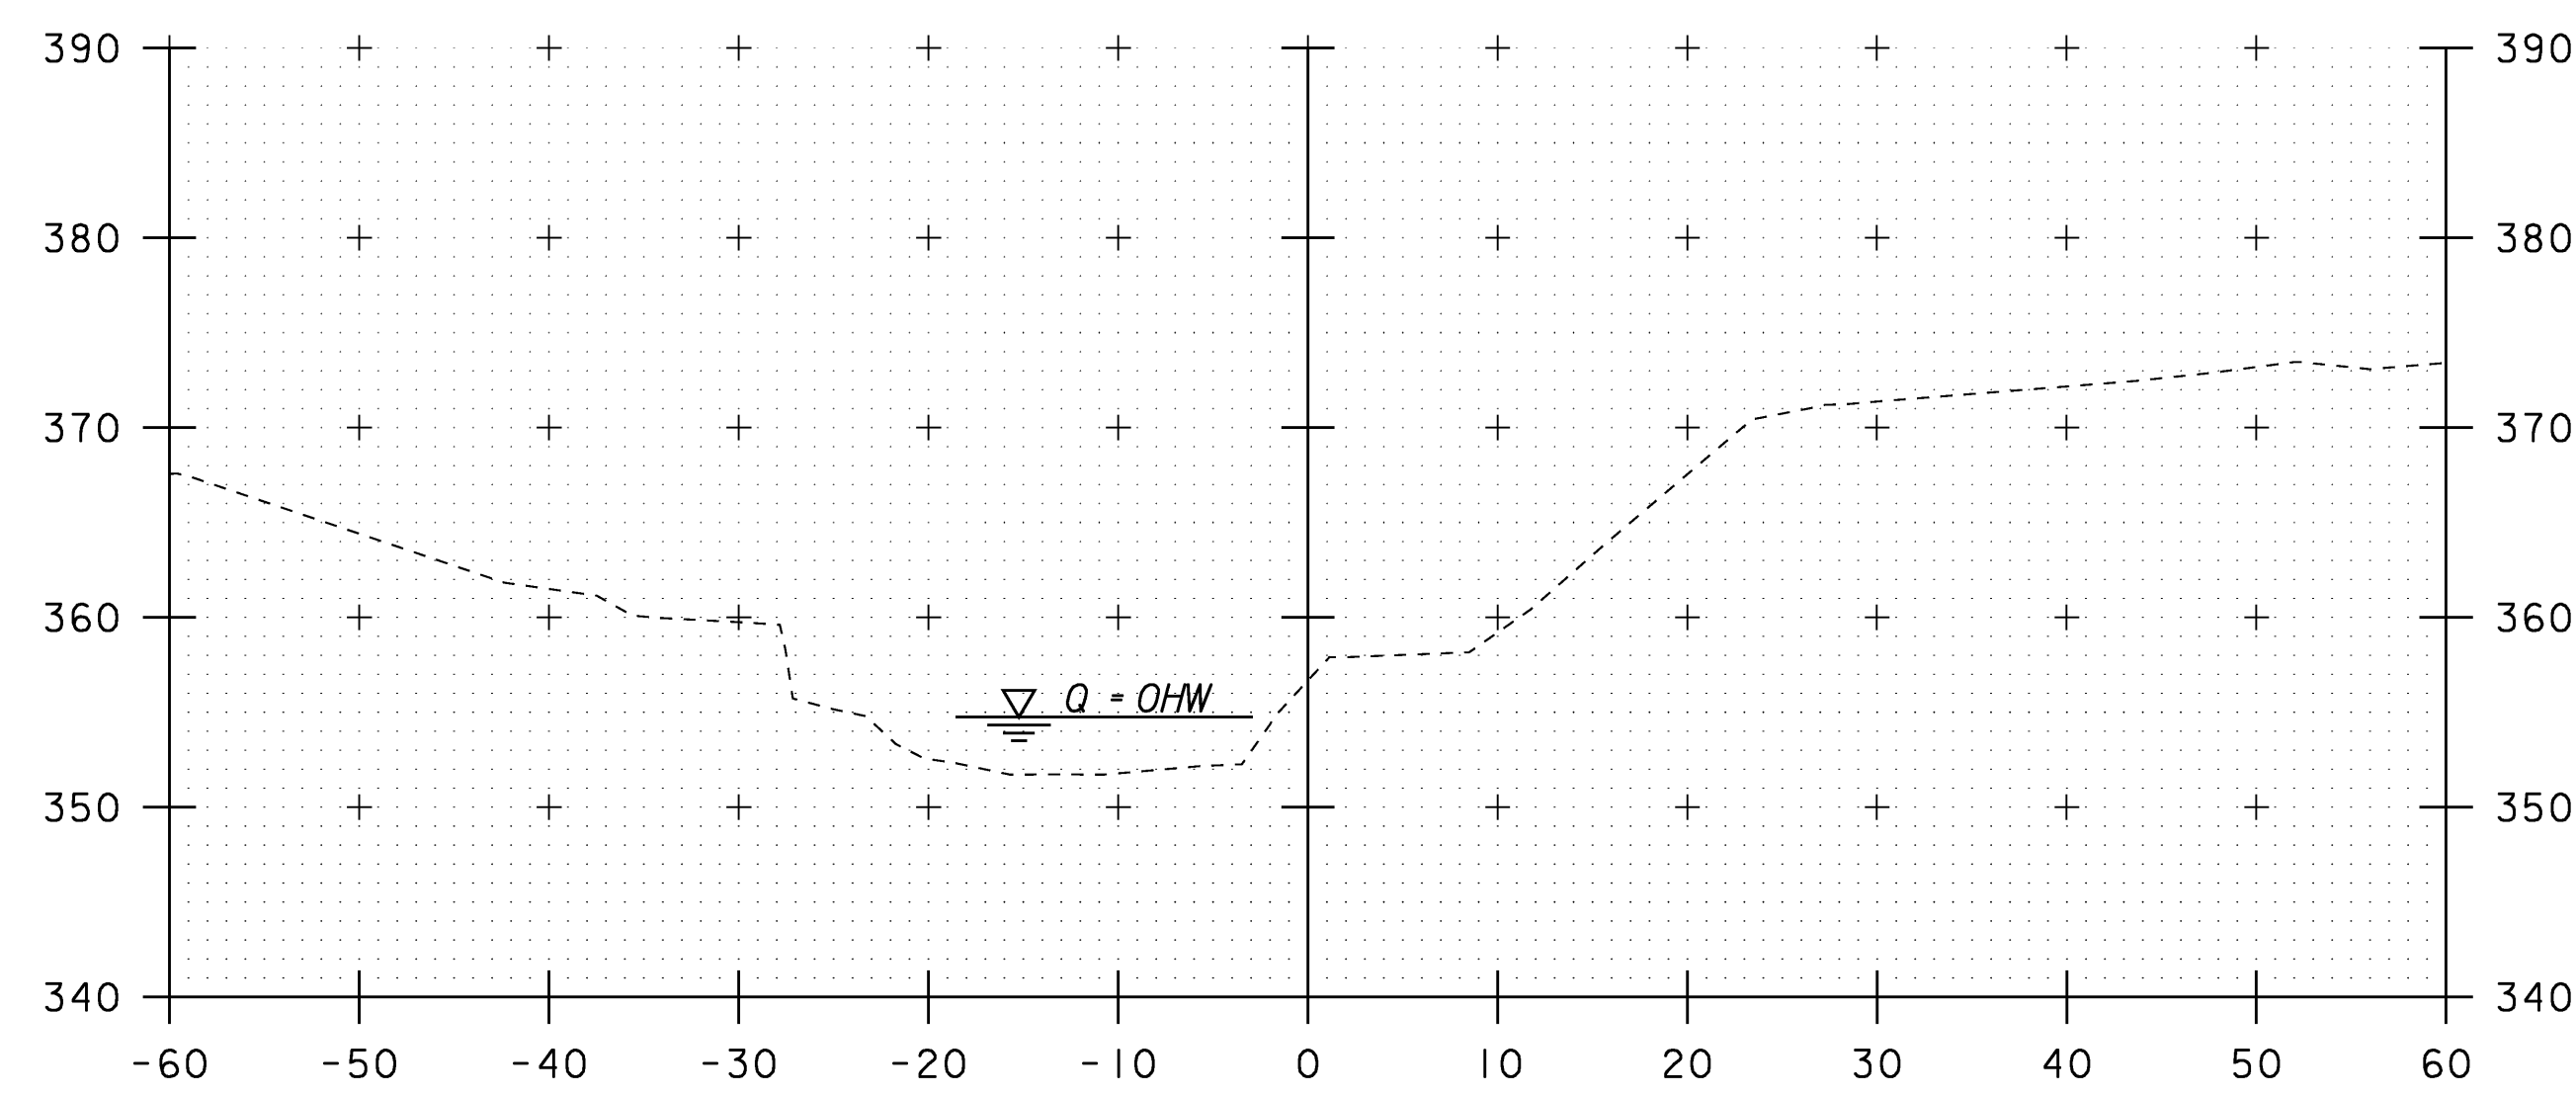

501+60

CHANNEL SECTIONS - SHEET 3

STA. 501+40 TO STA. 501+60

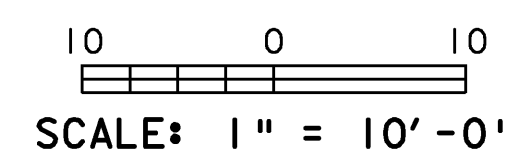

PROJECT NAME: FAIRFAX	PLOT DATE: 17-JUL-2009
PROJECT NUMBER: BHF 023-I(5)	DRAWN BY: L. BULLOCK
FILE NAME: 86e064/str/se064xs2.dgn	CHECKED BY: C. CARLSON
PROJECT LEADER: C. CARLSON	SHEET 54 OF 61
DESIGNED BY: C. CARLSON	
se064ch3.1	