
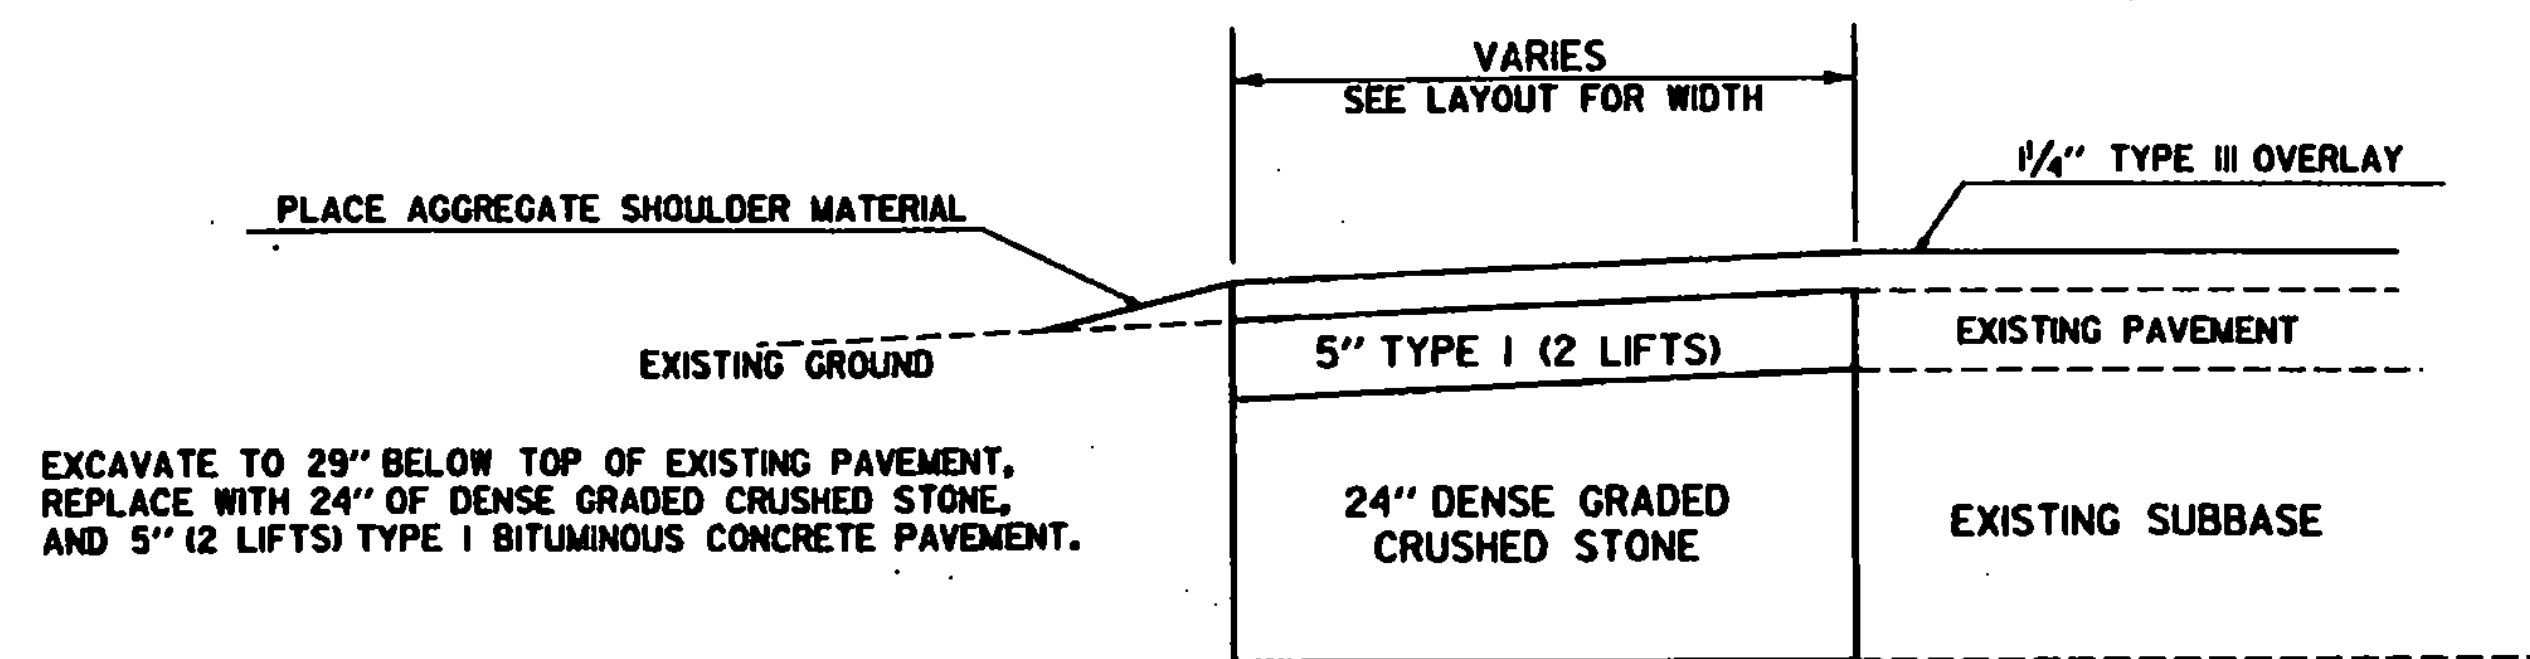
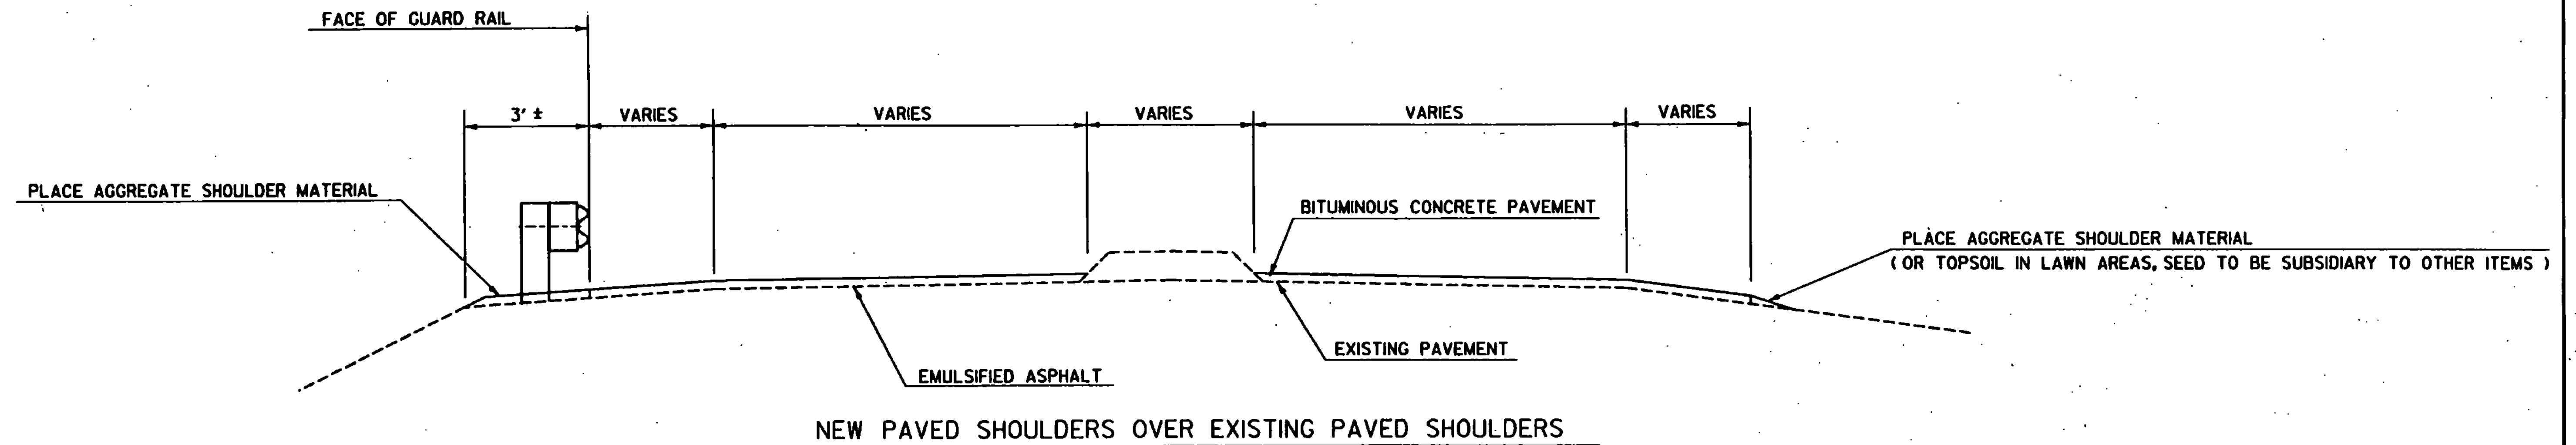


# TYPICAL SECTIONS 1988 PAVING PROGRAM

1/4" BITUMINOUS CONCRETE PAVEMENT ( $\pm 1/4"$ )  
 459 AVERAGE TONS, PER/MILE LEVELING COURSE OF BITUMINOUS CONCRETE PAVEMENT  
 EMULSIFIED ASPHALT, TO BE APPLIED AT THE RATE OF .015 GAL./SQ. YD.  
 OR AS DIRECTED BY THE ENGINEER.

NOTE: THE WEARING COURSE WILL BE TYPE III.  
 THE LEVELING COURSE MAY BE TYPE III OR TYPE IV,  
 AS DIRECTED BY THE ENGINEER.

NOTE: SEE LAYOUT SHEET 5 FOR ALL DISTANCES  
 LISTED AS VARIES.

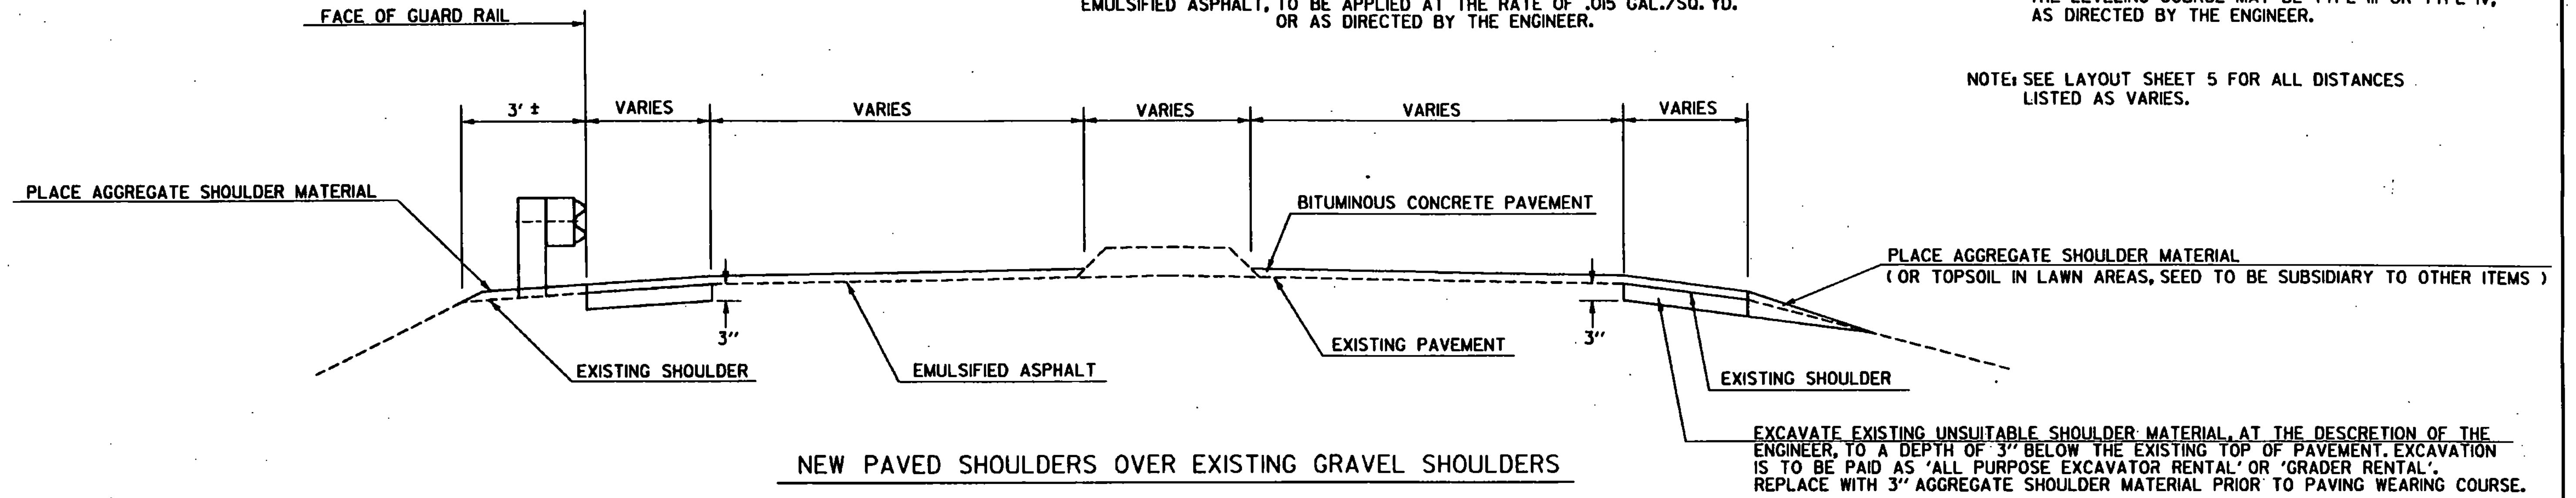

DATUM  
 VERTICAL \_\_\_\_\_  
 HORIZONTAL \_\_\_\_\_

LOCATION  
 MM 1.938 LT (RAMP B)  
 MM 1.941 - MM 1.970 LT

PAVE87Y.PRF	
SURVEYED BY	BEYOR
DRAWN BY	HALE
SQUAD LEADER	HALE
DESIGN FILE NO.	PAVE87
PROJ. NAME	NEWBURY
PROJ. NO.	F 026-2(3)S
SHEET 3 OF 43 SHEETS	