

INDEX OF SHEETS	
1	TITLE SHEET
2-3	TYPICAL SHEET
4	QUANTITY SHEET
5	LAYOUT SHEET
6	EXISTING SIGNS
7	SIGN LAYOUT
8-9	PAVEMENT MARKINGS
10-14	TRAFFIC SIGN SUMMARY SHEET
15	SIGN DETAIL SHEET
16	BLANK
17	BLANK
18	B-16 ISLANDS, STORAGE LANES
19	C-1 CURBS, BITUMINOUS CONCRETE SIDEWALKS
20	E-23 GUIDE SIGNS
21	E-27 STANDARD SIGN PLACEMENT-EXPRESSWAY TYPE
22	E-29 STANDARD SIGN PLACEMENT-NONEXPRESSWAY TYPE
23	E-100 CONSTRUCTION APPROACH SIGNS
24	E-101 CONSTRUCTION SIGN DETAILS
25	E-102 CONSTRUCTION SIGN DETAILS
26	E-107 DELINEATION, BARRICADES AND DETOURS FOR CONSTRUCTION AREAS

27	E-107A BREAKAWAY BARRICADE DETAILS	09-10-87
28	E-110 MAJOR MAINTENANCE OPERATION LANE CLOSURE	09-10-87
29	E-131 GUIDE SIGN DETAILS	09-10-87
30	E-135 INTERSTATE ROUTE MARKER SIGN DETAIL	09-10-87
31	E-136 U.S. AND STATE ROUTE MARKER SIGN DETAILS	09-10-87
32	E-140 REGULATORY SIGN DETAILS	10-30-87
33	E-141 REGULATORY SIGN DETAILS	10-30-87
34	E-142 REGULATORY SIGN DETAILS	10-30-87
35	E-143 REGULATORY SIGN DETAILS	10-30-87
36	E-150 WARNING SIGN DETAILS	10-30-87
37	E-151 WARNING SIGN DETAILS	10-30-87
38	E-160 FLANGED CHANNEL STEEL SIGN POST DETAIL	09-10-87
39	E-161 W-SHAPED STEEL SIGN POST	09-10-87
40	E-162 TUBULAR ALUMINUM SIGN POST	09-10-87
41	E-191 PAVEMENT MARKING DETAILS	09-10-87
42	T-1 TEMPORARY EROSION CONTROL DETAILS	12-07-76 R
43	T-2 TEMPORARY EROSION CONTROL DETAILS	07-05-72

STATE OF VERMONT

AGENCY OF TRANSPORTATION




PROPOSED IMPROVEMENT

TOWN OF NEWBURY

COUNTY OF ORANGE

WORK PERFORMED UNDER THIS PROJECT INCLUDES REPAIRING AND RESURFACING OF THE EXISTING ROADWAY, PLACING NEW SIGNS, AND PLACING NEW PAVEMENT MARKINGS.

NEWBURY F 026-1(3)S	US. 302	MM 1.675 - 1.879	0.204 MILES	ADT=3850
NEWBURY F 026-2(3)S	US. 302	MM 1.879 - 2.132	0.253 MILES	ADT=3850

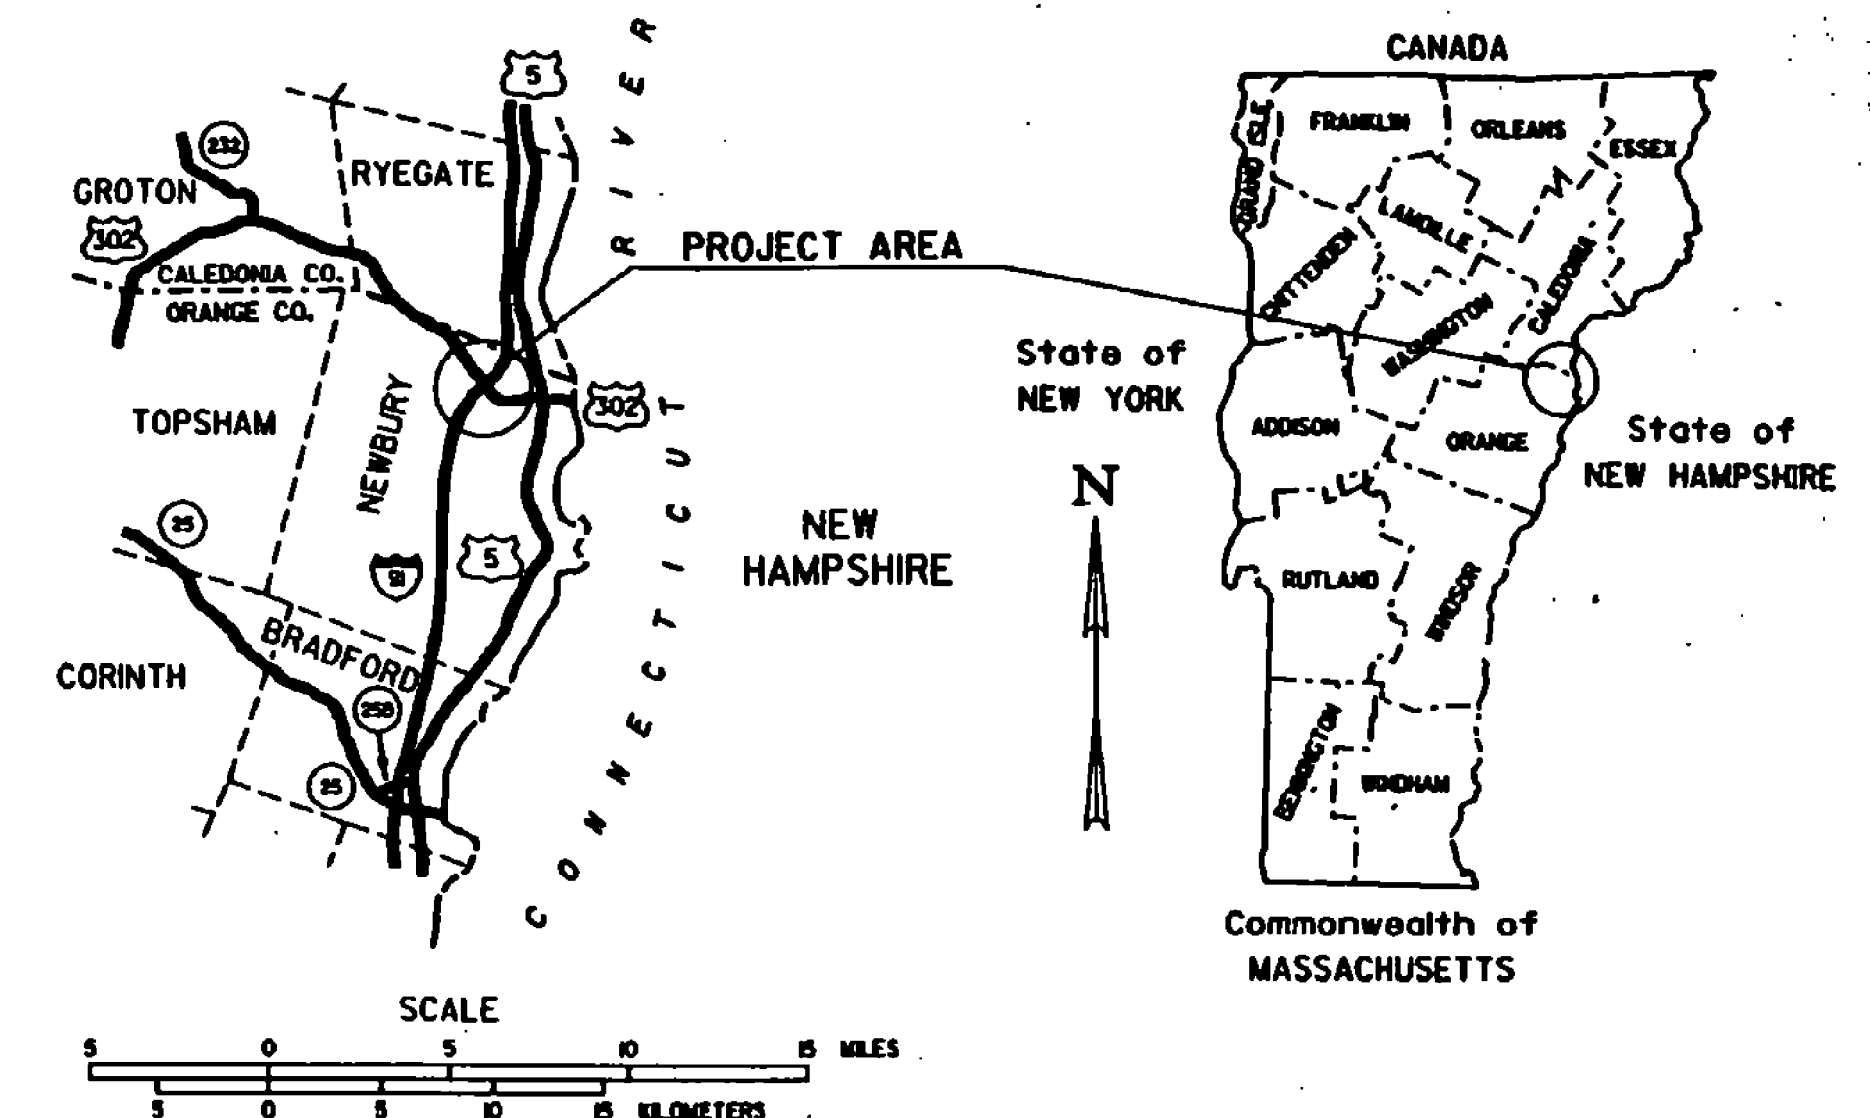

Date MAY 5 1988

PKE INDUSTRIES, INC.

Contractor

Roger D. Martin


Signature

Roger D. Martin, Vice President

Title

John C. Campbell

Transportation Secretary's Signature

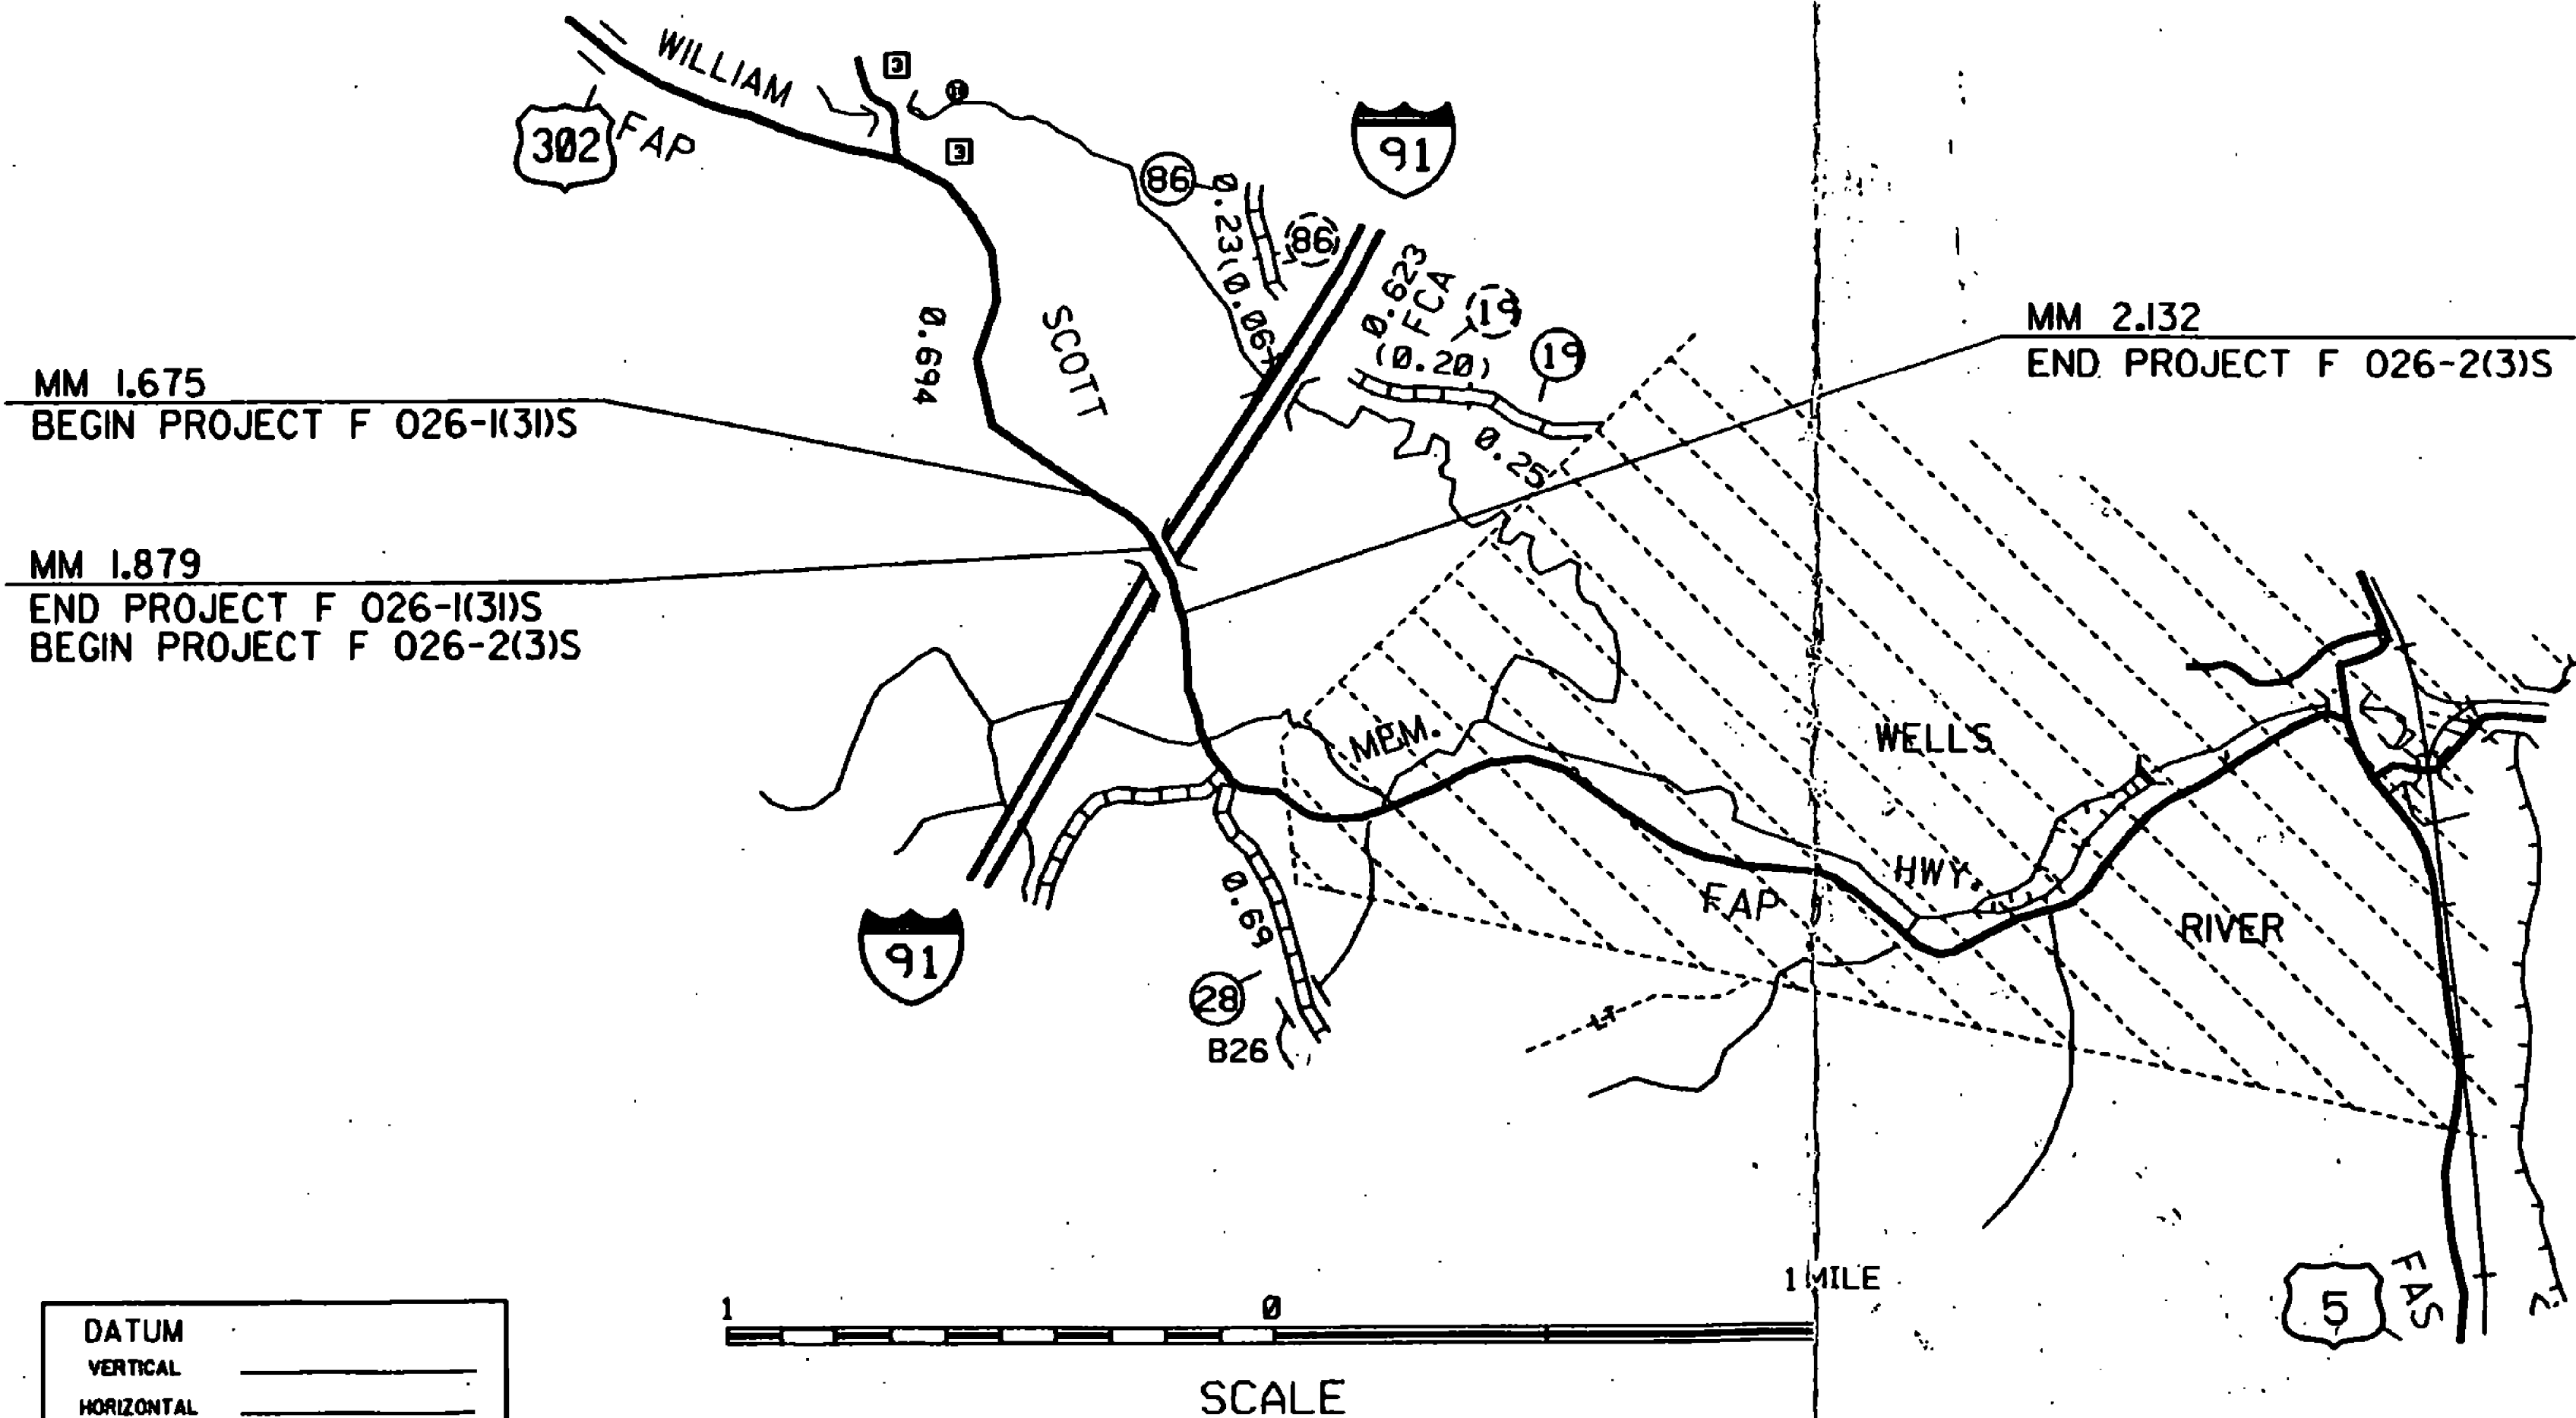

CONVENTIONAL SIGNS	
COUNTY LINE	---
TOWN LINE	---
LIMITS OF ACCESS	---
POINT OF ACCESS	X
FENCE LINE	---
STONE WALL	---
TRAVELED WAY	---
GUARD RAIL	---
RAILROAD	---
SURVEY LINE	---
CULVERT	---
POWER POLE	---
TELEPHONE POLE	---
TREES	---
CONTROL OF ACCESS	---
PROPERTY LINE	---
R.O.W. TAKING LINE	---
SLOPE RIGHTS	---
TOP OF CUT	---
TOE OF SLOPE	---

DATUM	
VERTICAL	---
HORIZONTAL	---

CONTRACT PLANS

THESE PLANS DO NOT REFLECT CHANGES MADE ON THE PROJECT.

THESE PLANS ARE SUBJECT TO SUCH ENGINEERING CHANGES AS MAY BE REQUIRED BY THE FEDERAL HIGHWAY ADMINISTRATION OR THE CHIEF ENGINEER. CONSTRUCTION IS TO BE CARRIED ON IN ACCORDANCE WITH THESE PLANS AND THE STANDARD SPECIFICATIONS FOR CONSTRUCTION DATED 1986, AS APPROVED BY THE FEDERAL HIGHWAY ADMINISTRATION ON NOVEMBER 21, 1985 FOR USE ON THIS PROJECT, INCLUDING ALL SUBSEQUENT REVISIONS AND SUCH REVISED SPECIFICATIONS AND SPECIAL PROVISIONS AS ARE INCORPORATED IN THESE PLANS.

PAVE87TC	
SUBMITTED BY ORDER OF THE STATE TRANSPORTATION BOARD	
APPROVED <u>Frank D. Kelly</u>	DATE <u>1/17/89</u>
CHIEF ENGINEER	
DEPARTMENT OF TRANSPORTATION FEDERAL HIGHWAY ADMINISTRATION	
APPROVED	DATE
DIVISION ADMINISTRATOR	
NEWBURY	
PROJECT F 026-1(3)S	
F 026-2(3)S	
SHEET 1 OF 43 SHEETS	