
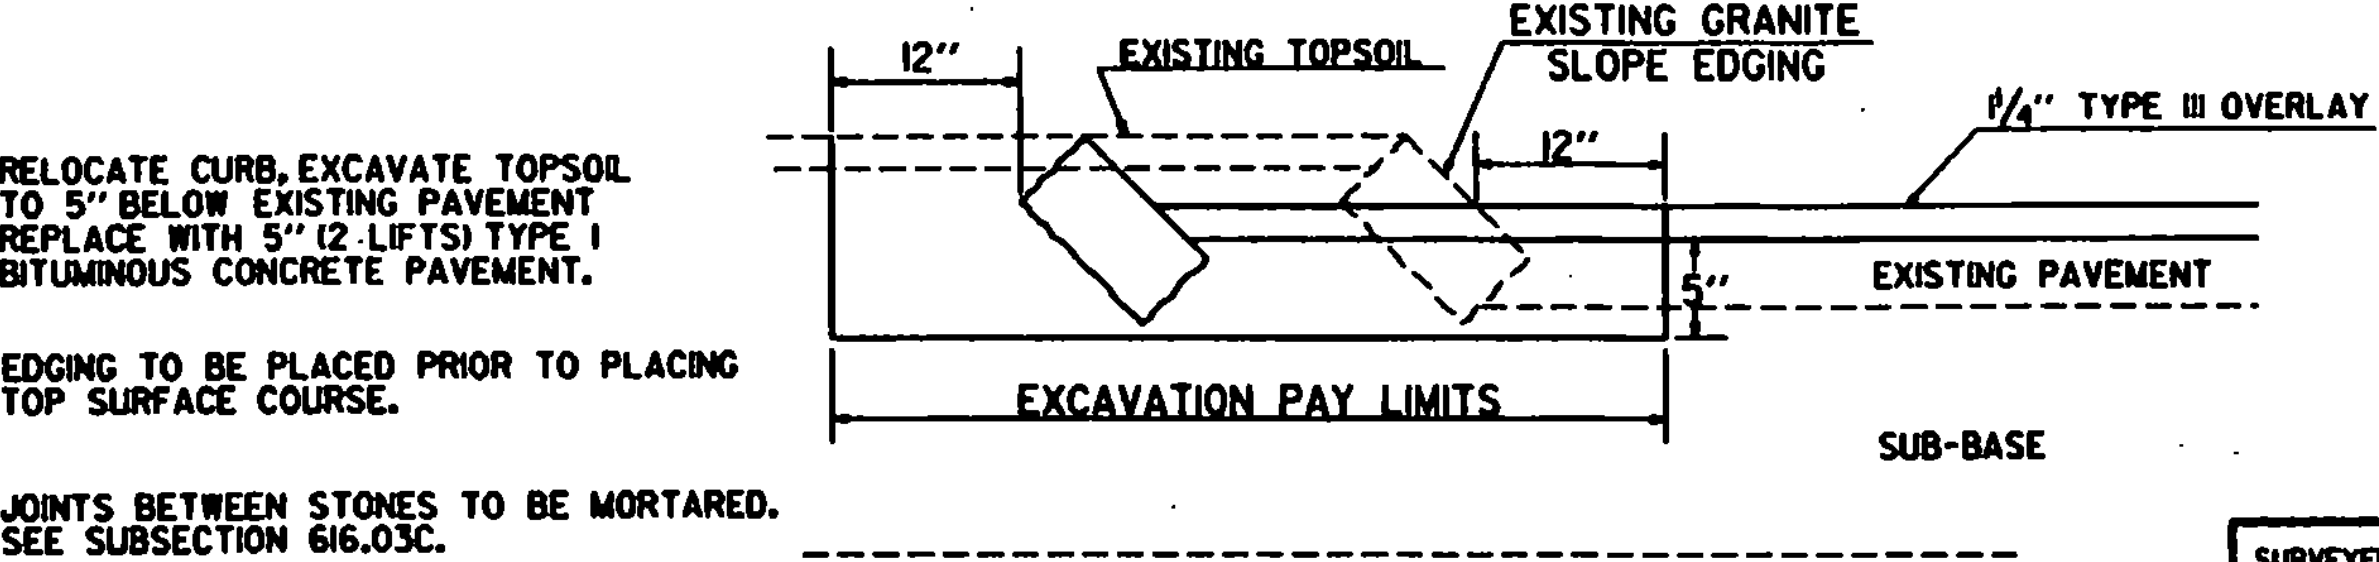
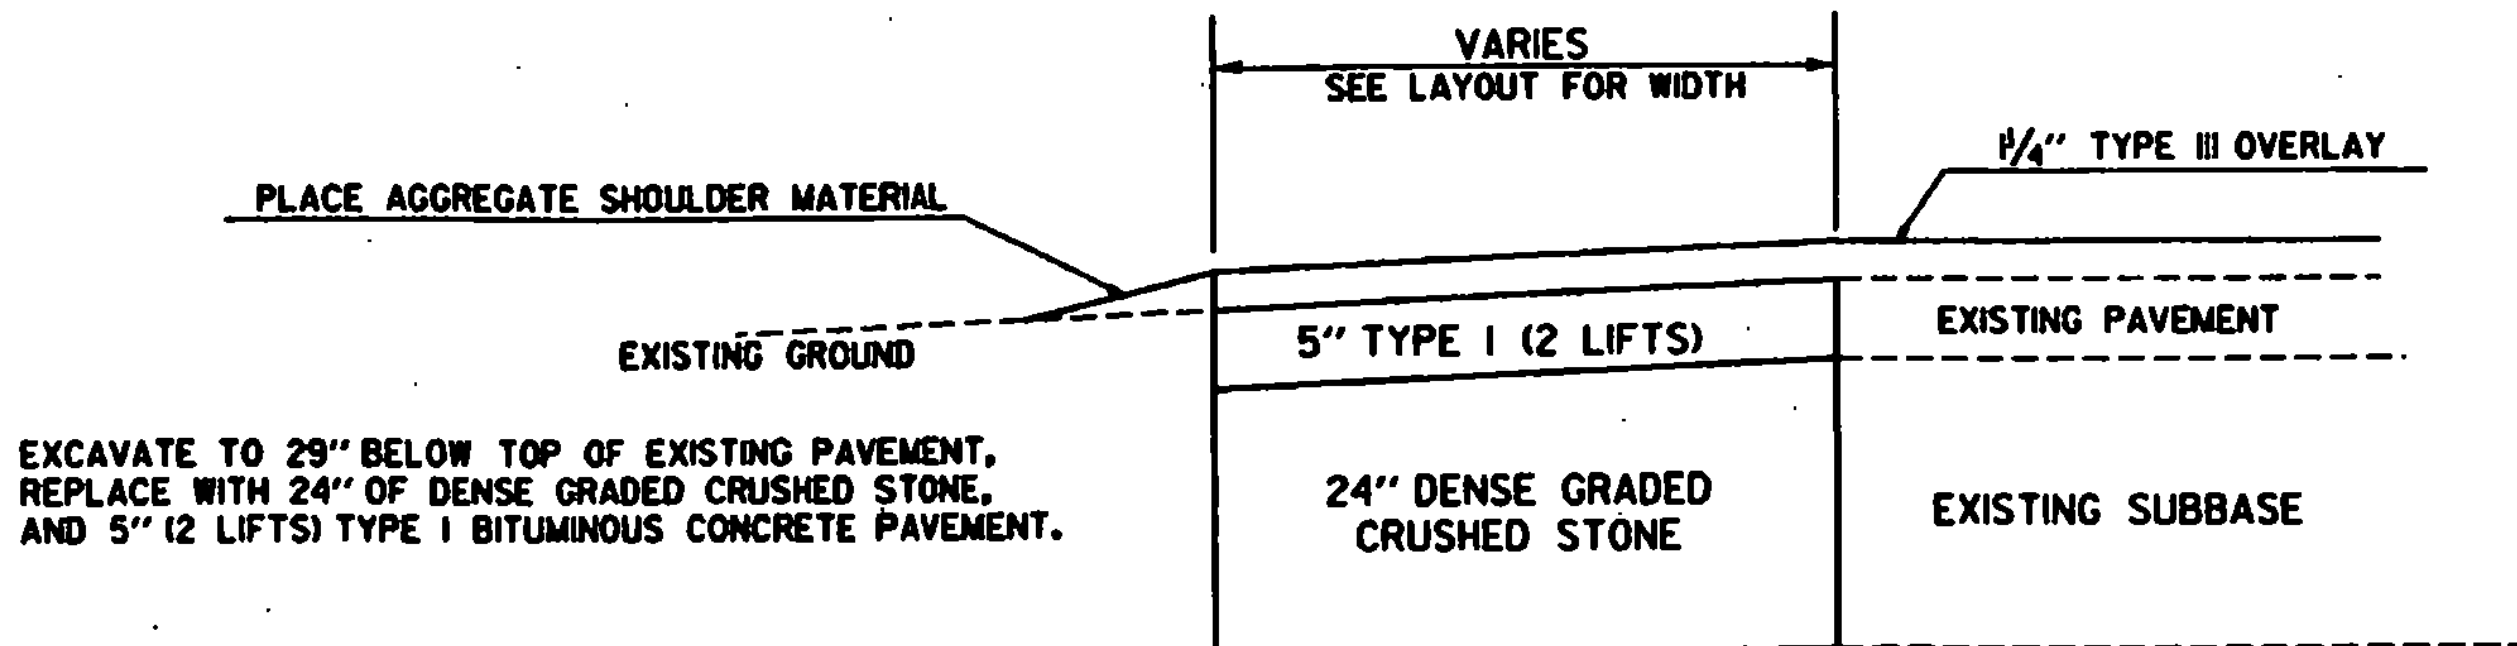
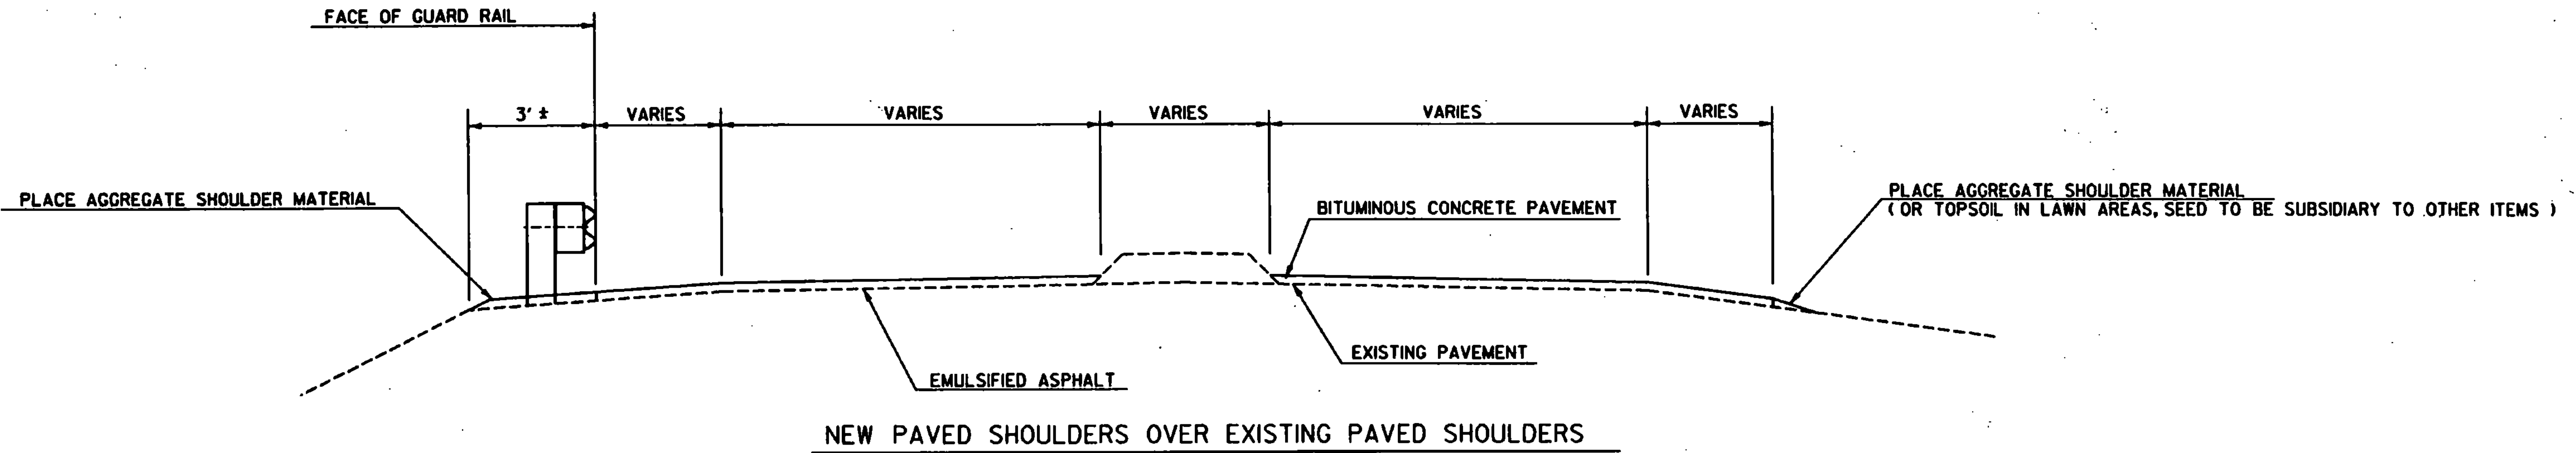


TYPICAL SECTIONS 1988 PAVING PROGRAM

1 1/4" BITUMINOUS CONCRETE PAVEMENT (± 1/4")
436 AVERAGE TONS, PER/MILE LEVELING COURSE OF BITUMINOUS CONCRETE PAVEMENT
EMULSIFIED ASPHALT, TO BE APPLIED AT THE RATE OF .015 GAL./SQ. YD.
OR AS DIRECTED BY THE ENGINEER.

NOTE: THE WEARING COURSE WILL BE TYPE III.
THE LEVELING COURSE MAY BE TYPE III OR TYPE IV,
AS DIRECTED BY THE ENGINEER.

NOTE: SEE LAYOUT SHEET 5 FOR ALL DISTANCES
LISTED AS VARIES.

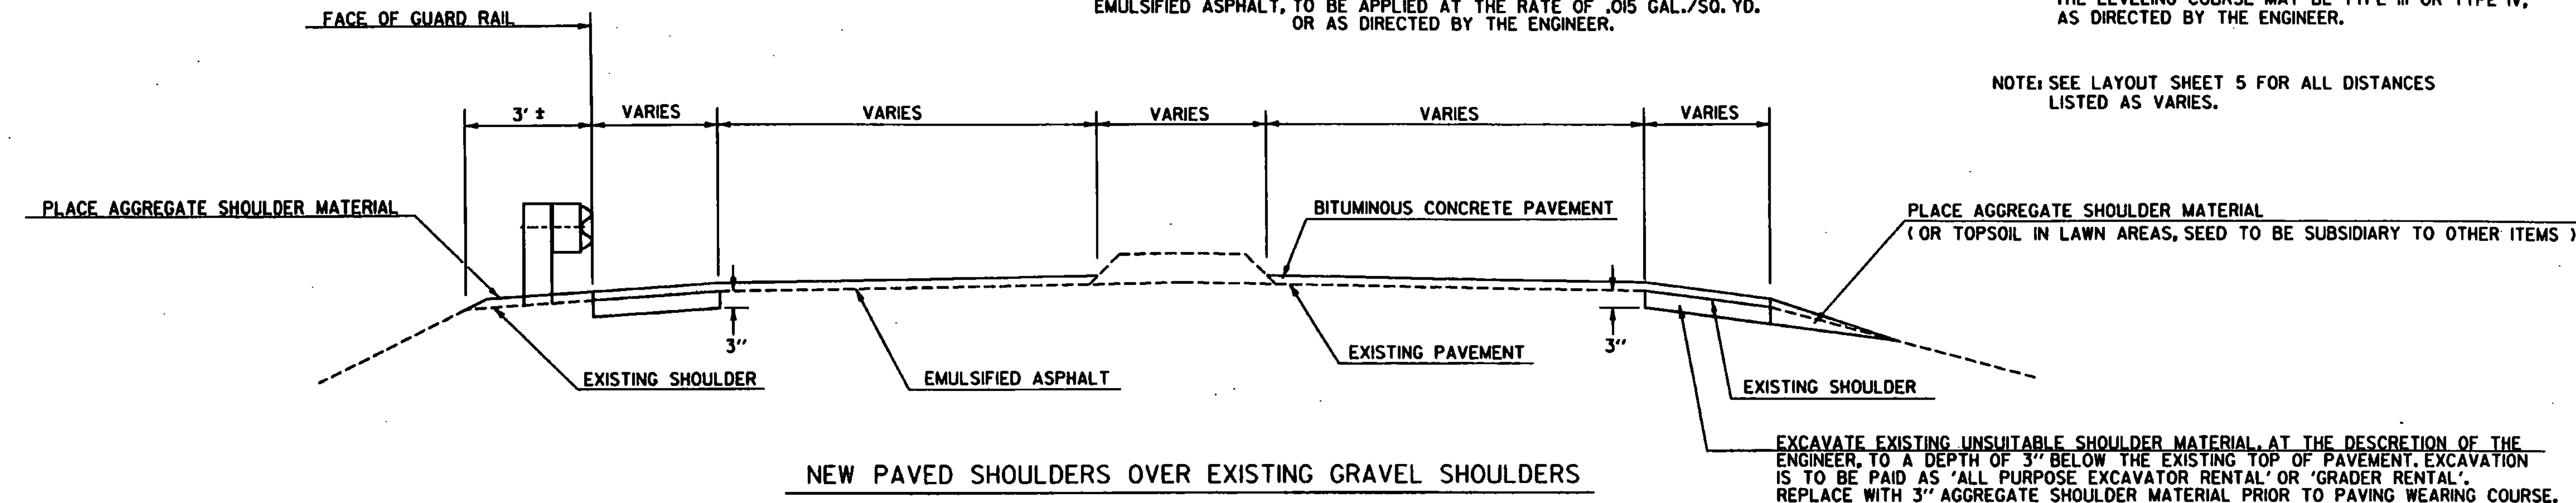

DATUM
VERTICAL _____
HORIZONTAL _____

LOCATION
MM 1.797 - MM 1.808 LT

LOCATION
MM 1.789 - MM 1.808 LT

PAVE87X.PRF	
SURVEYED BY	DATE
DRAWN BY BEYOR	DATE 8-87
SQUAD LEADER HALE	
DESIGN FILE NO. PAVE87	DATE 8-29-87
PROJ. NAME NEWBURY	PLOTTED
PROJ. NO. F 026-K311S	
SHEET 2 OF 43	SHEETS