
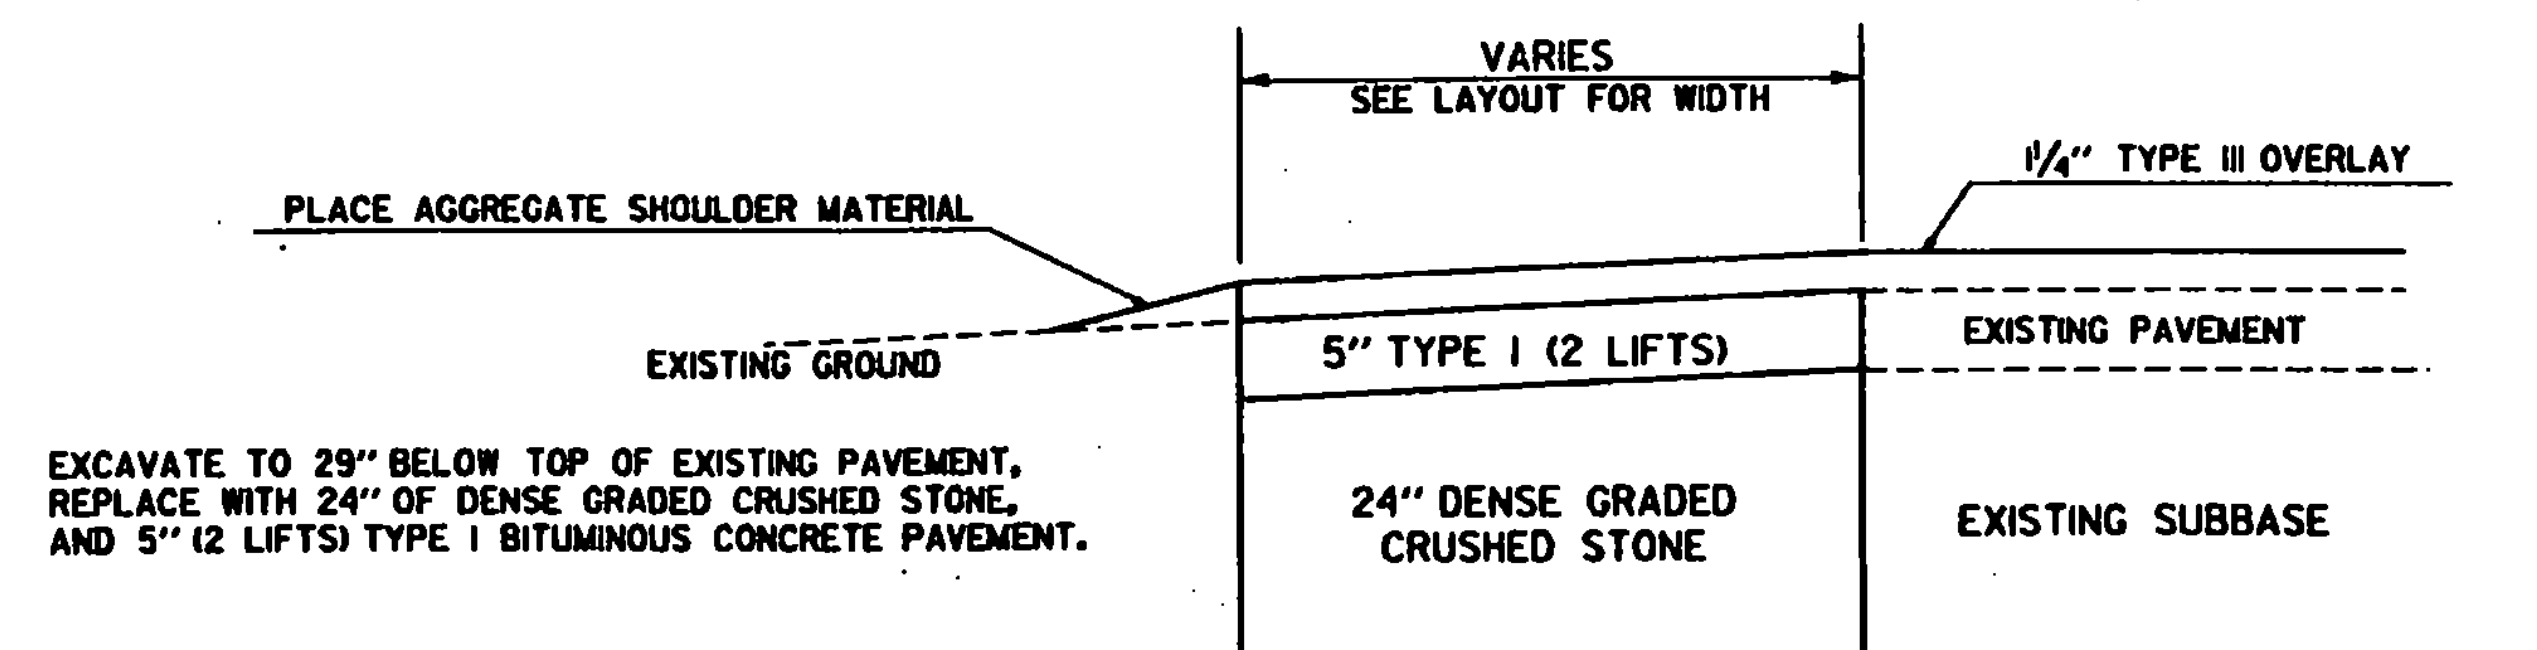
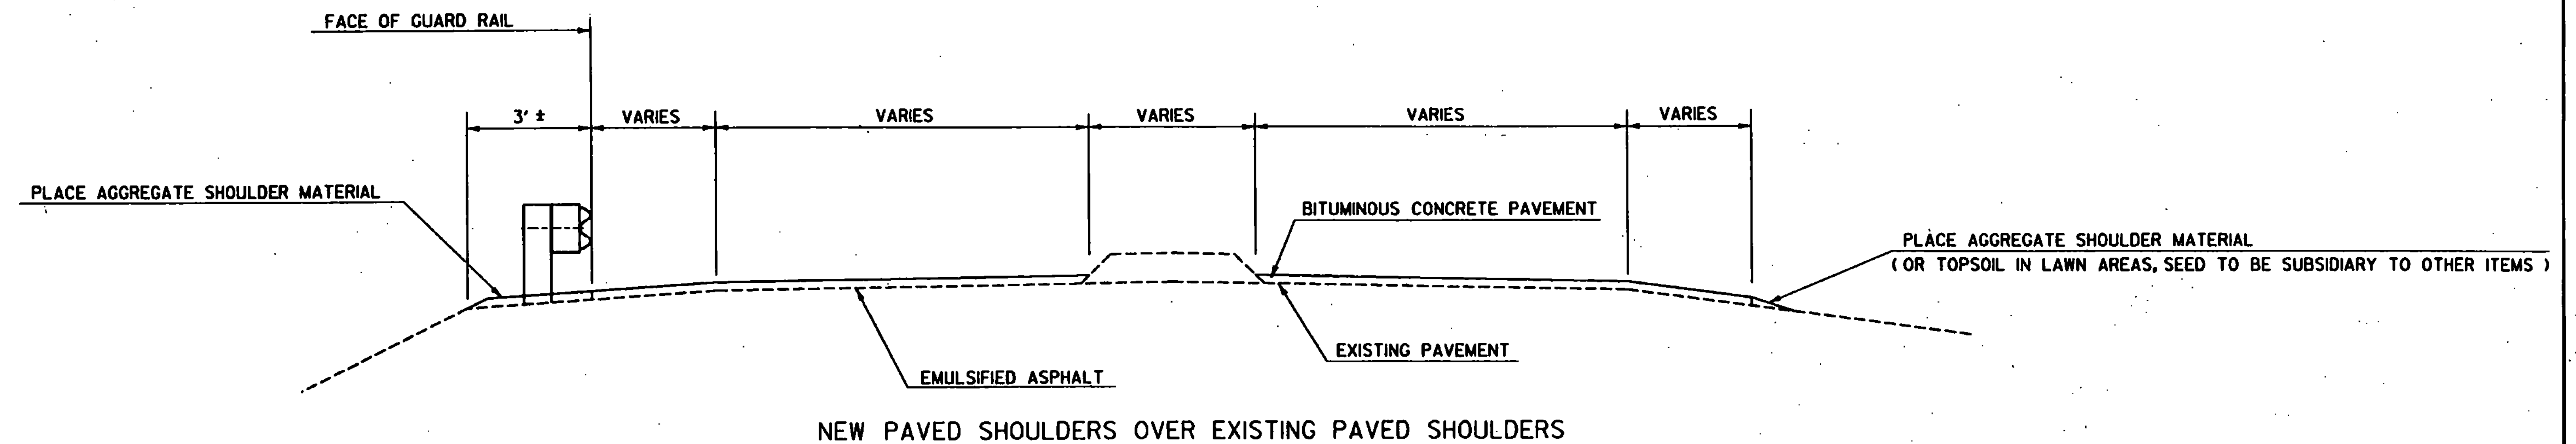


TYPICAL SECTIONS 1988 PAVING PROGRAM

1 1/4" BITUMINOUS CONCRETE PAVEMENT (± 1/4")
 459 AVERAGE TONS, PER/MILE LEVELING COURSE OF BITUMINOUS CONCRETE PAVEMENT
 EMULSIFIED ASPHALT, TO BE APPLIED AT THE RATE OF .015 GAL./SQ. YD.
 OR AS DIRECTED BY THE ENGINEER.

NOTE: THE WEARING COURSE WILL BE TYPE III.
 THE LEVELING COURSE MAY BE TYPE III OR TYPE IV,
 AS DIRECTED BY THE ENGINEER.

NOTE: SEE LAYOUT SHEET 5 FOR ALL DISTANCES
 LISTED AS VARIES.

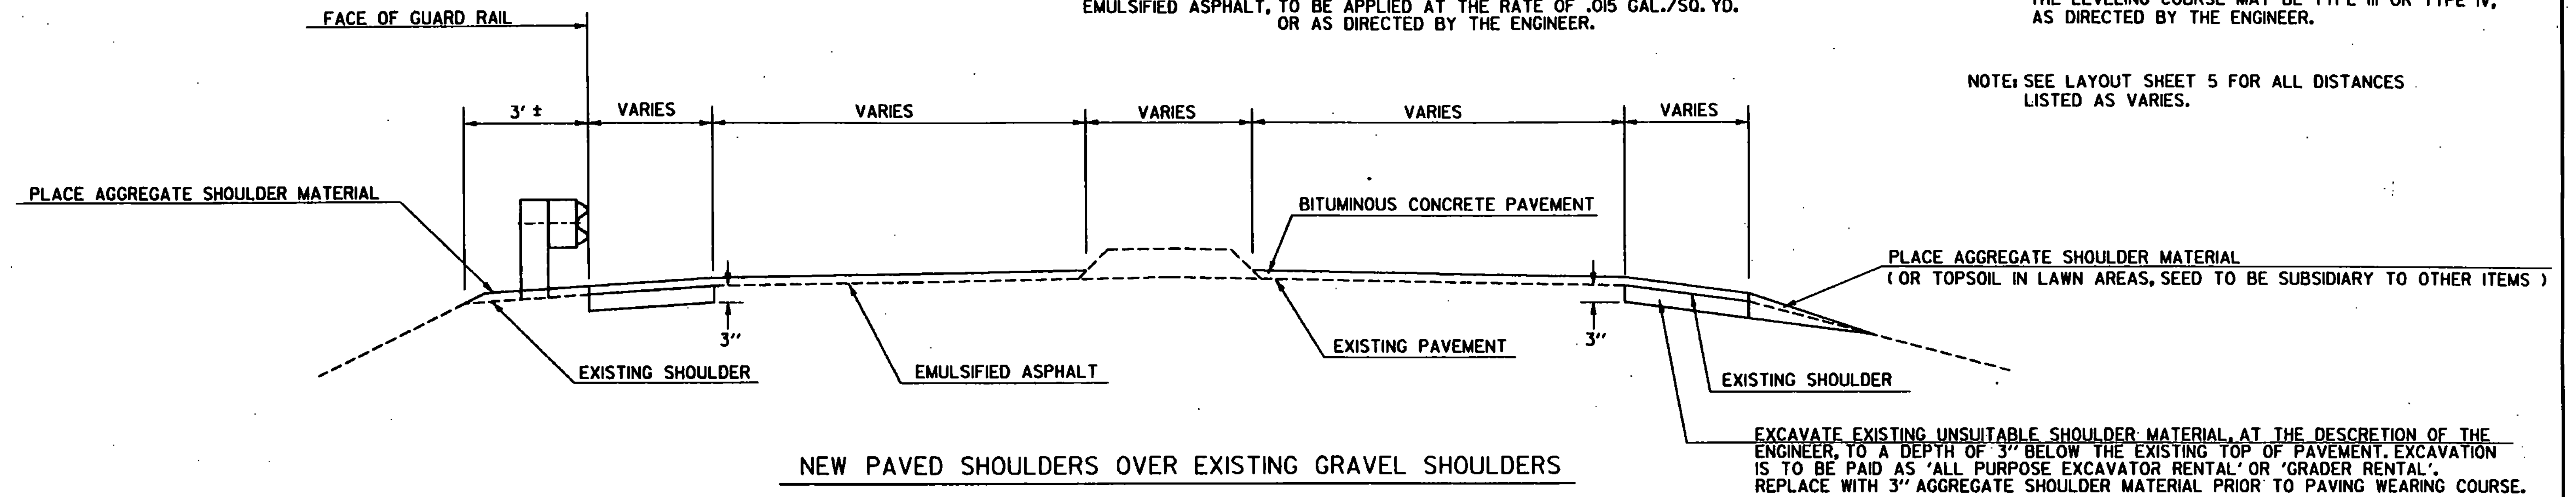

DATUM
 VERTICAL _____
 HORIZONTAL _____

LOCATION
 MM 1.938 LT (RAMP B)
 MM 1.941- MM 1.970 LT

PAVE87Y.PRF

SURVEYED BY	BEYOR	DATE	8-87
DRAWN BY	HALE	DATE	8-87
SQUAD LEADER	HALE	DATE	8-29-87
DESIGN FILE NO.	PAVE87	DATE	8-29-87
PROJ. NAME	NEWBURY	DATE	8-29-87
PROJ. NO.	F 026-2(3)S	DATE	8-29-87
SHEET 3	OF 43	SHEETS	