


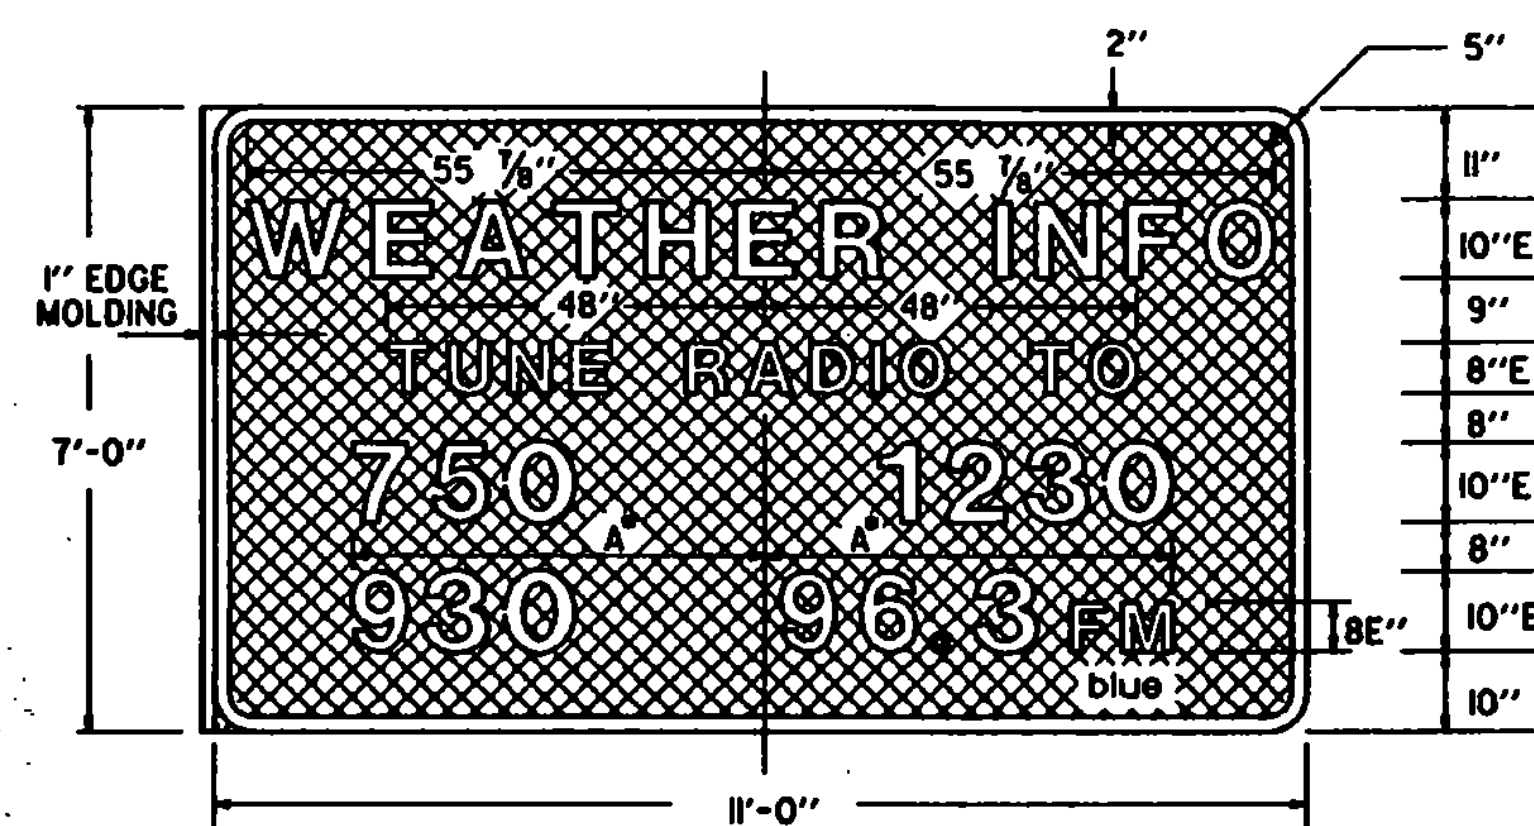


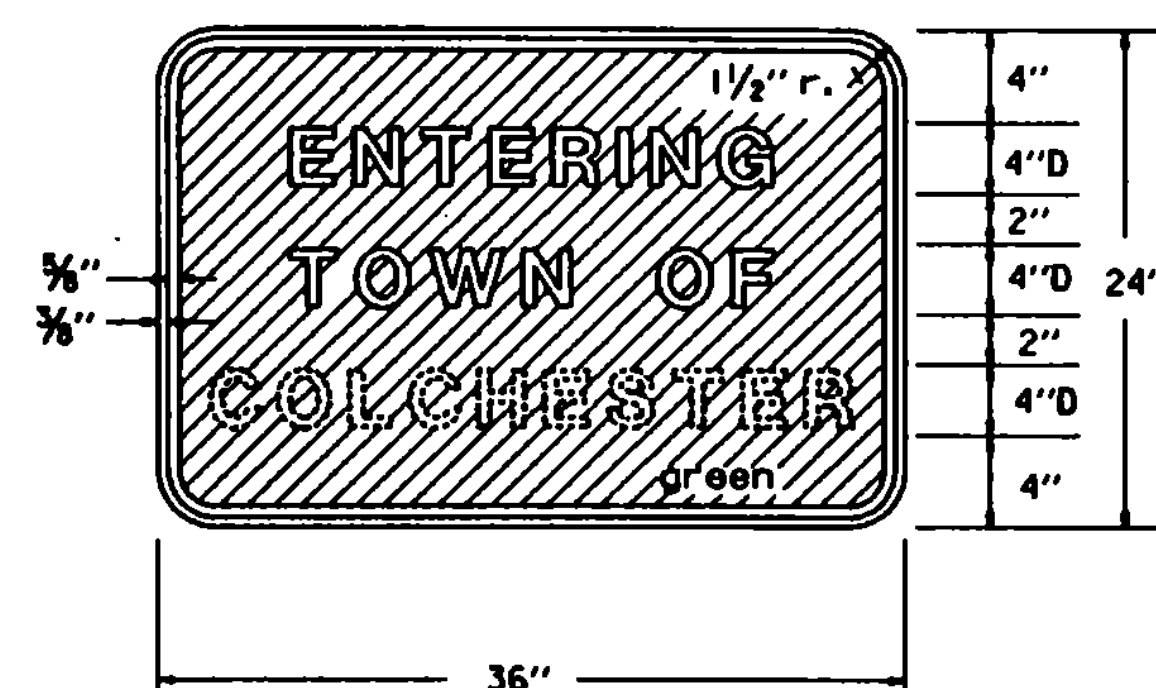




A* OPTICALLY SPACE CHARACTERS ABOUT CENTERLINE. ACTUAL DIMENSIONS VARY.

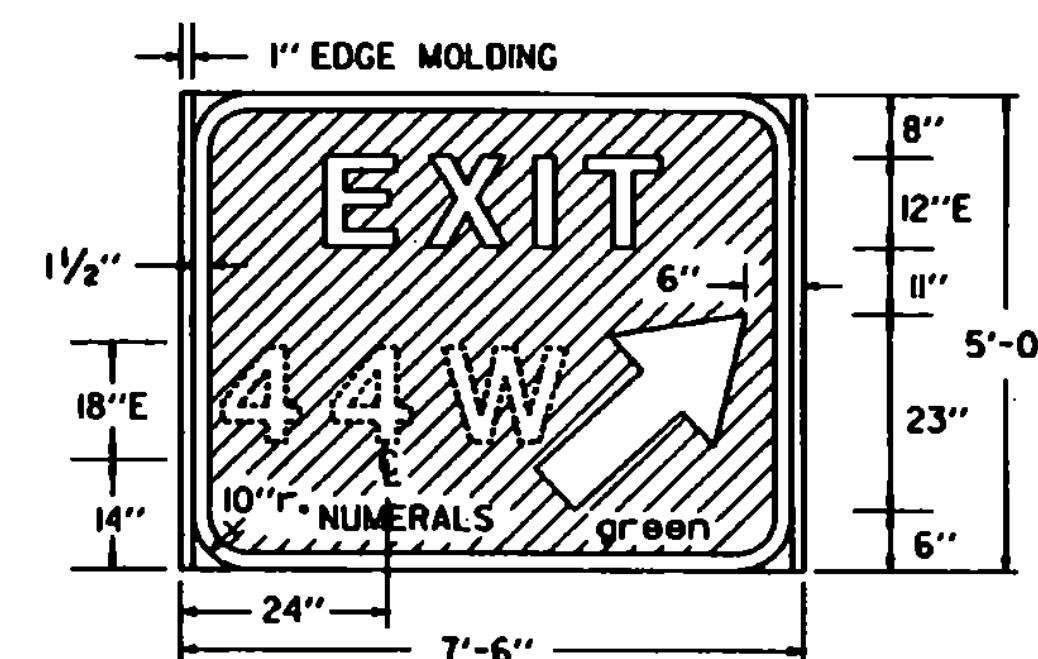

NOTE: DOTTED LINES AND NUMERALS INDICATE TEXT THAT VARIES.

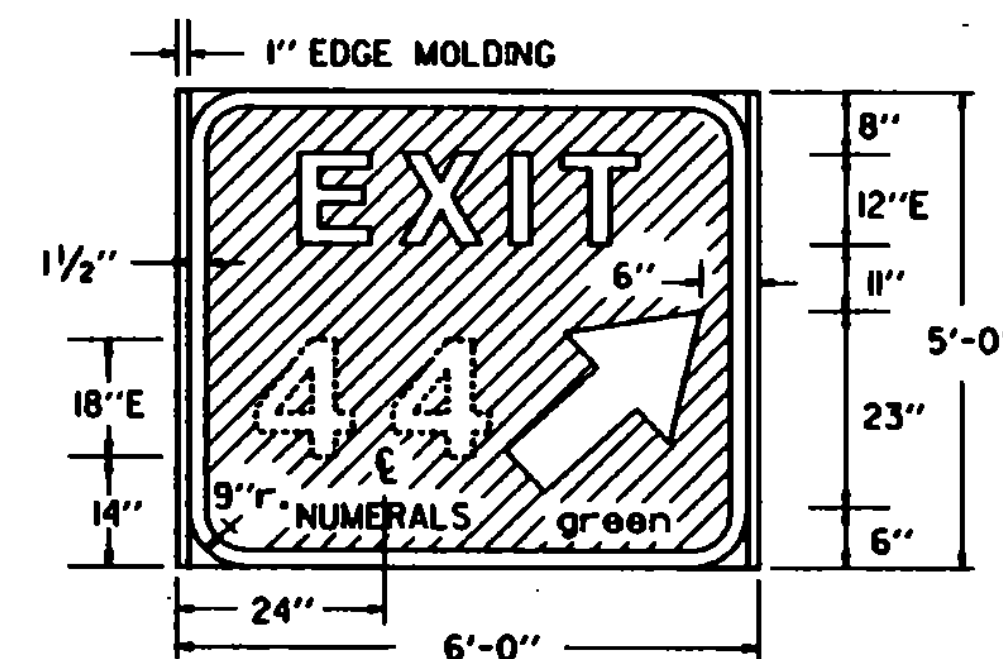

USE ENCAPSULATED LENS SHEETING OR EQUIVALENT

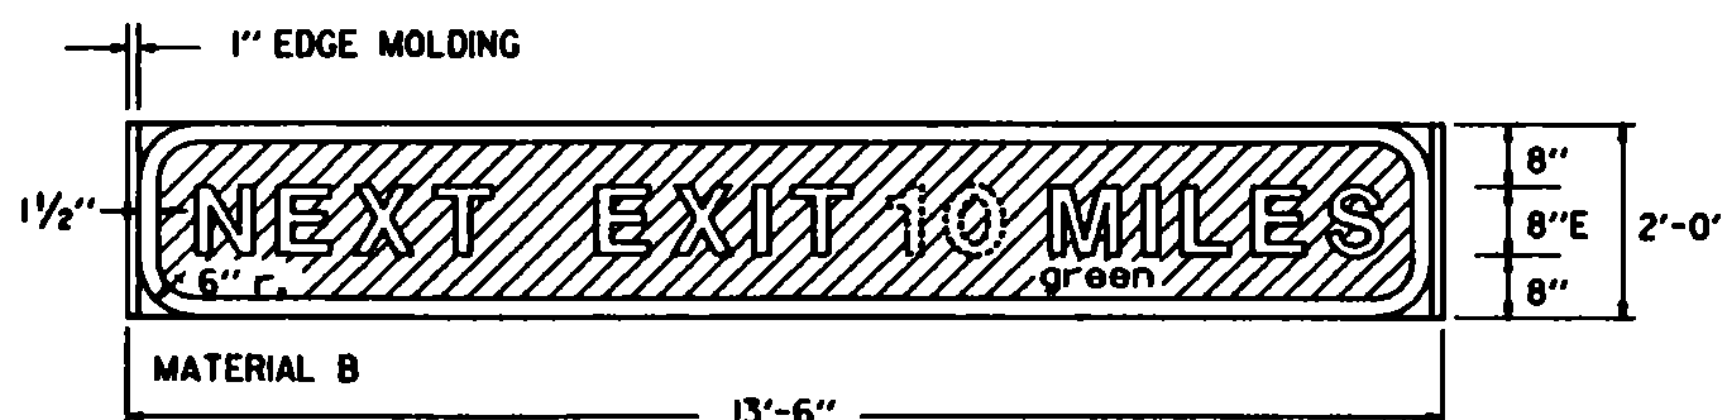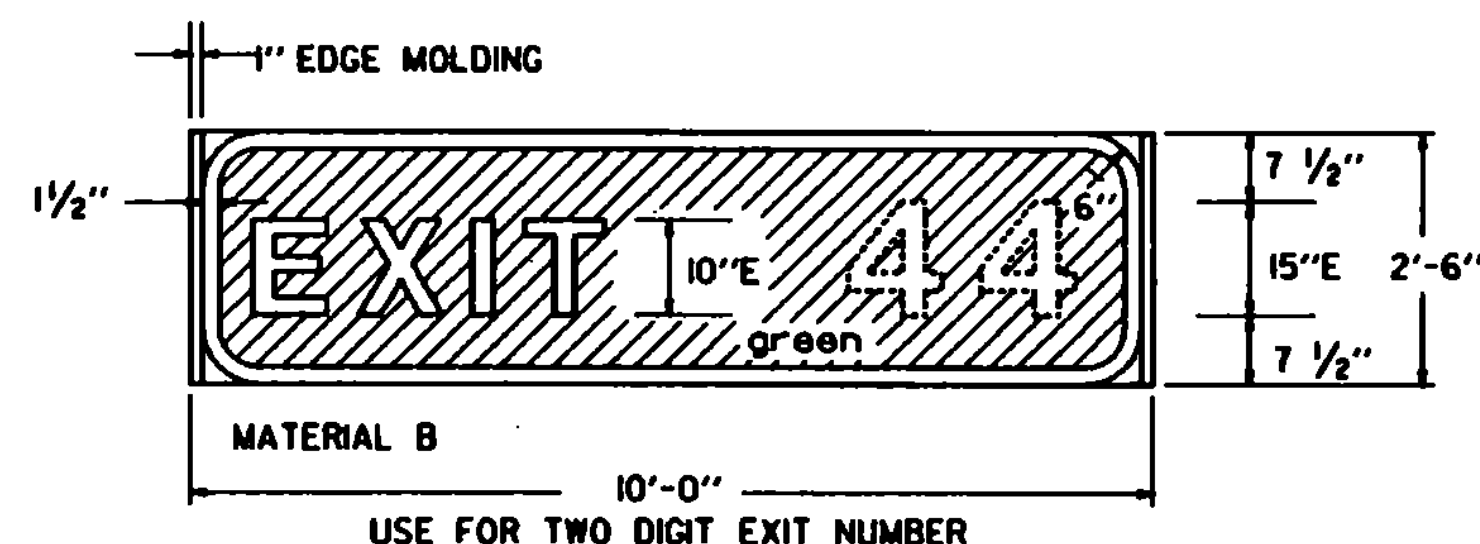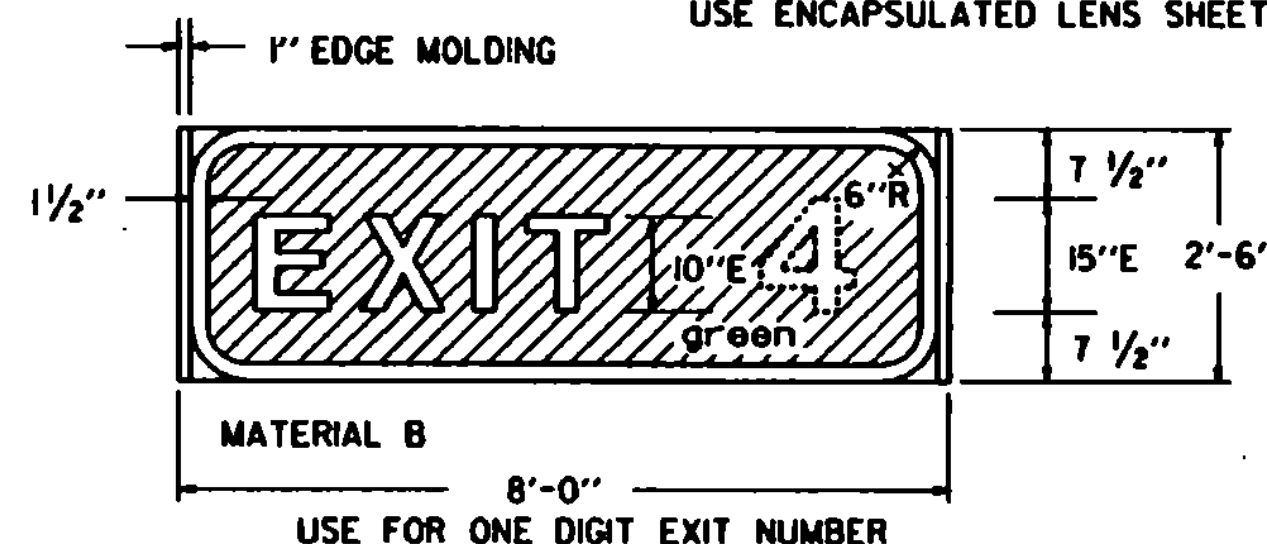

MATERIALS

THE SIGN BASE MATERIAL USED FOR THE GUIDE SIGNS ON THIS SHEET MAY BE ANY OF THE FOLLOWING EXCEPT AS NOTED:

A - HIGH DENSITY OVERLAIN PLYWOOD, 1/4" MINIMUM THICKNESS WITH REFLECTIVE SHEETING. (MAY BE USED FOR TYPE A SIGNS ONLY)

B - EXTRUDED ALUMINUM PANELS, WITH REFLECTIVE SHEETING.

C - FORMED GALVANIZED STEEL PANELS, WITH REFLECTIVE SHEETING.

TEXT AND BORDER

THE MATERIAL FOR THE TEXT AND BORDER AND SYMBOLS OF THESE SIGNS SHALL BE OF FLAT SHEET ALUMINUM 0.040 THICKNESS WITH WHITE OR SILVER ENCAPSULATED SHEETING.

COLORS

THE SIGNS SHALL HAVE A REFLECTORIZED WHITE TEXT ON A REFLECTORIZED GREEN OR BLUE BACKGROUND AS INDICATED FOR EACH SIGN. THE GREEN AND BLUE SHALL CONFORM WITH THOSE FOUND IN STANDARD COLOR TOLERANCE CHARTS AS APPROVED BY THE U.S. DEPT. OF TRANSPORTATION, FEDERAL HIGHWAY ADMINISTRATION.

LETTERING

LETTERS AND DIGITS SHALL CONFORM WITH THE REQUIREMENTS FOUND IN THE PUBLICATION "STANDARD ALPHABETS FOR HIGHWAY SIGNS AND PAVEMENT MARKINGS" PRINTED BY THE FEDERAL HIGHWAY ADMINISTRATION.

DESIGNS

THE DESIGN OF THESE SIGNS SHALL CONFORM WITH THE DETAILS SET FORTH IN THE MANUAL "STANDARD HIGHWAY SIGNS" AS SPECIFIED IN "THE MANUAL ON UNIFORM TRAFFIC CONTROL DEVICES."

SPECIFICATIONS

THE SIGNS SHALL MEET THE STANDARD STATE SPECIFICATIONS FOR "TRAFFIC SIGNS."

SIGN	DIMENSIONS (INCHES)															
	A	B	C	D	E	F	G	H	J	K	L	M	N	P		
STD. AND EXPWY.	54	42	3/4	1/4	6	6E	6C	5	8	20%	8%	6 3/4	1	1/8	24	
FWY.	72	54	1/4	1/4	8	8E	8C	6	10	3 1/2	13 1/4	8 1/2	1/2	1/2	32	

* REDUCE NUMERAL TO NUMERAL SPACING 20 %. TOTAL DASH SPACE : FWY, 3 1/2 ; STD, 3 1/8.


REVISIONS AND CORRECTIONS

APPROVED

SEPT. 10, 1987
DATE

W. and B. Kelly
CHIEF ENGINEER
Arthur J. G. S.
DIRECTOR OF PLANNING
AND PRE-CONSTRUCTION
Gordon B. MacArthur
TRAFFIC AND SAFETY ENGINEER

GUIDE SIGN DETAILS

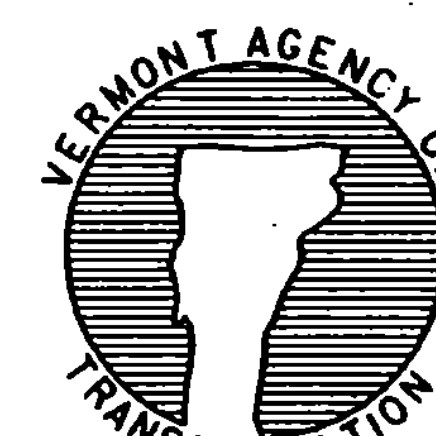

STANDARD
E-131