
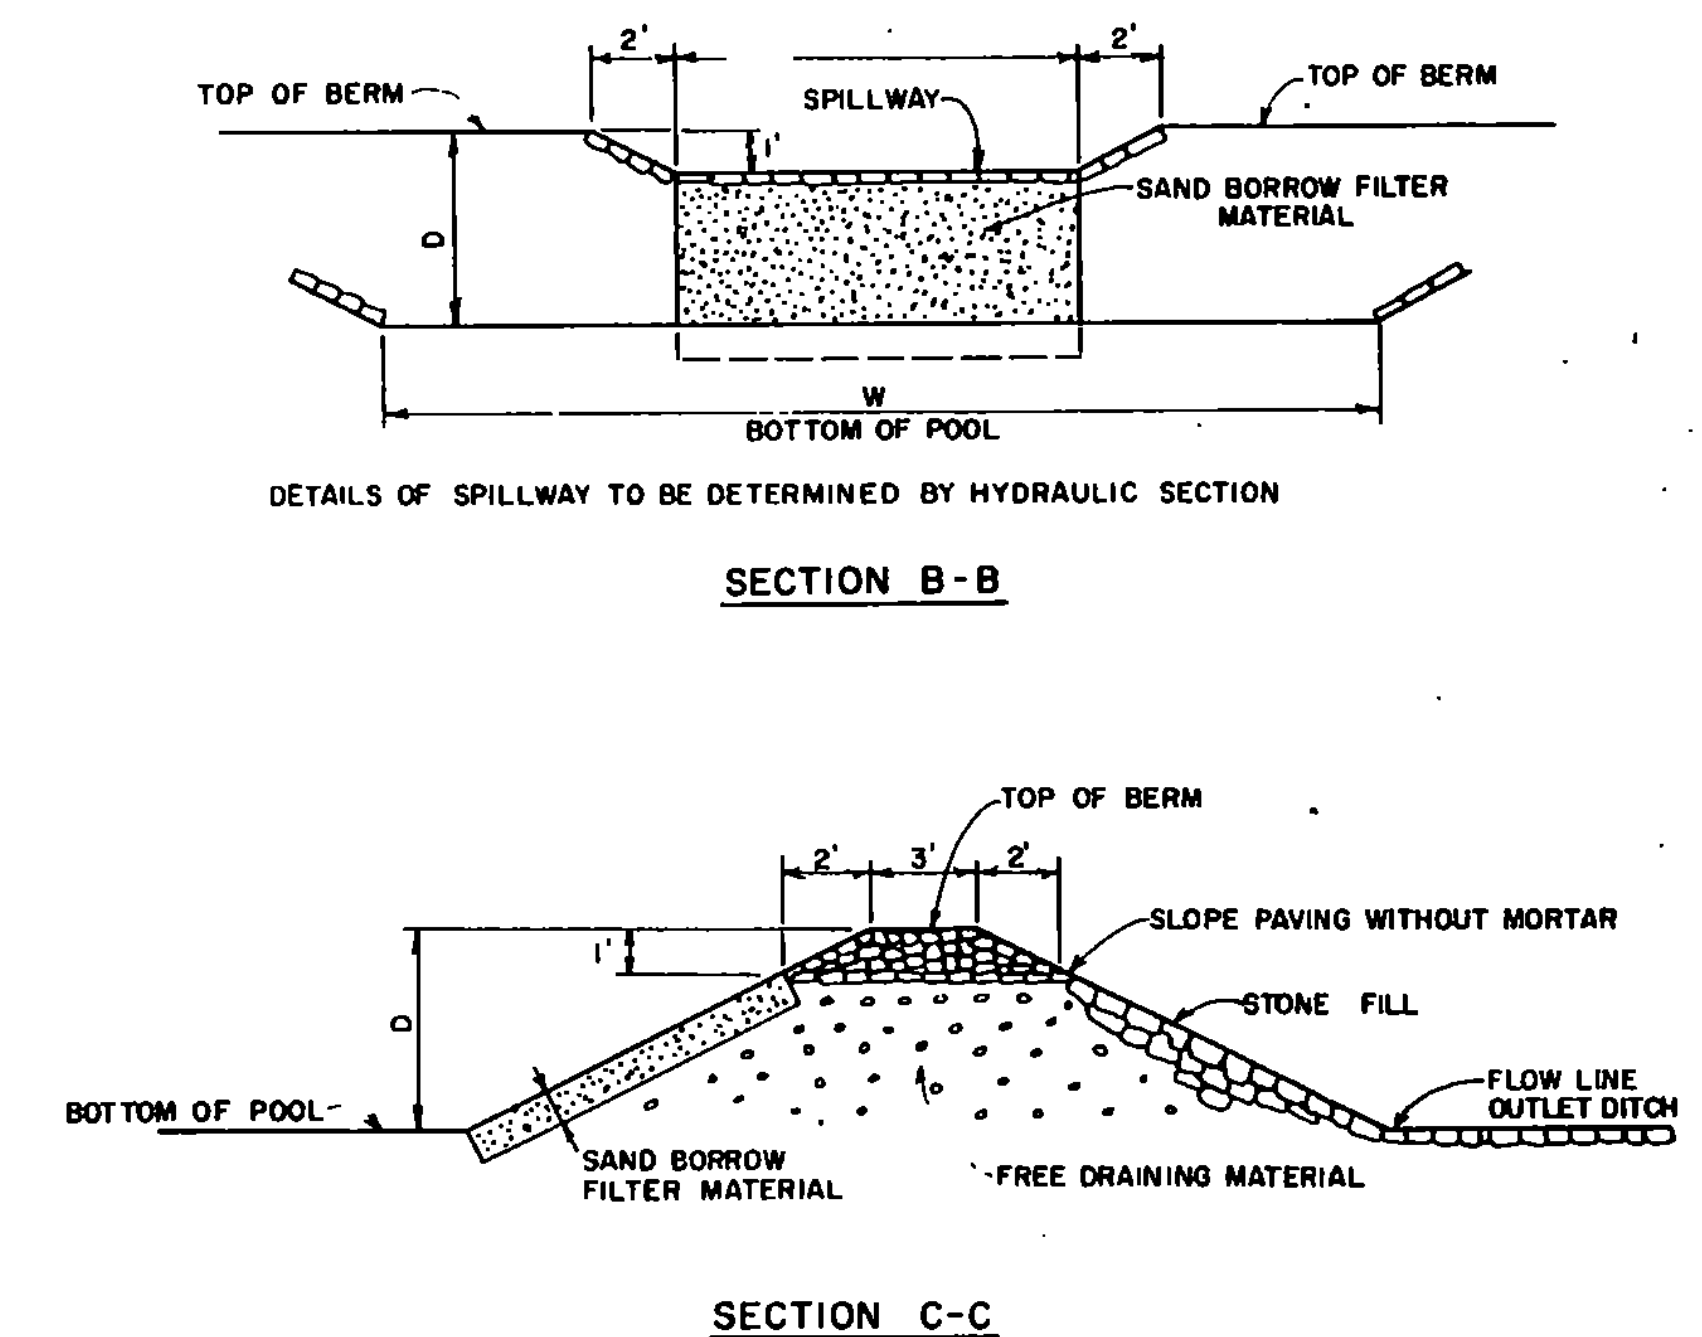
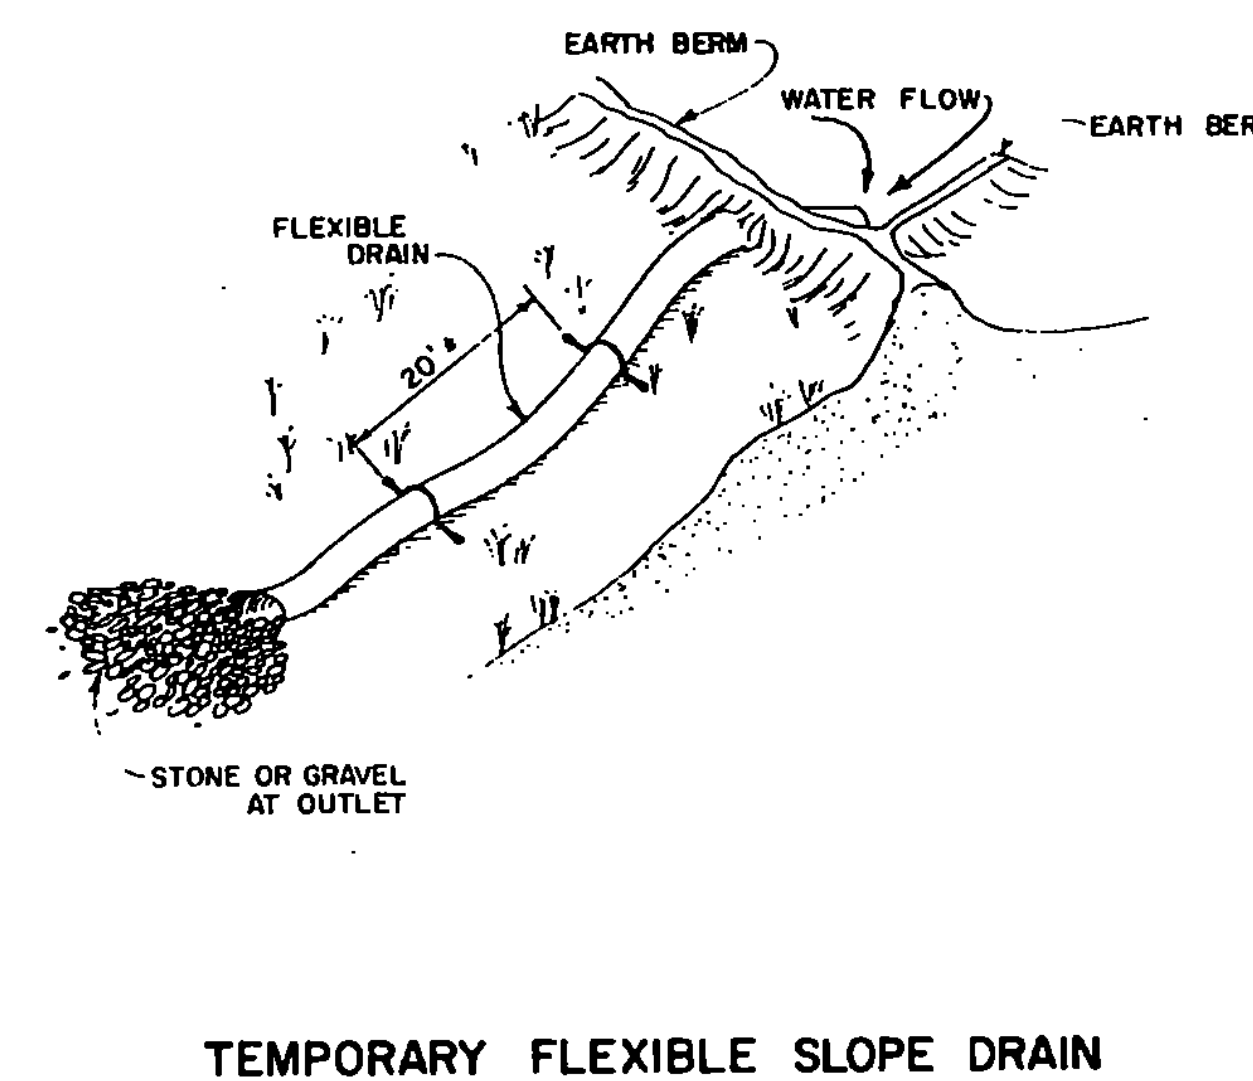
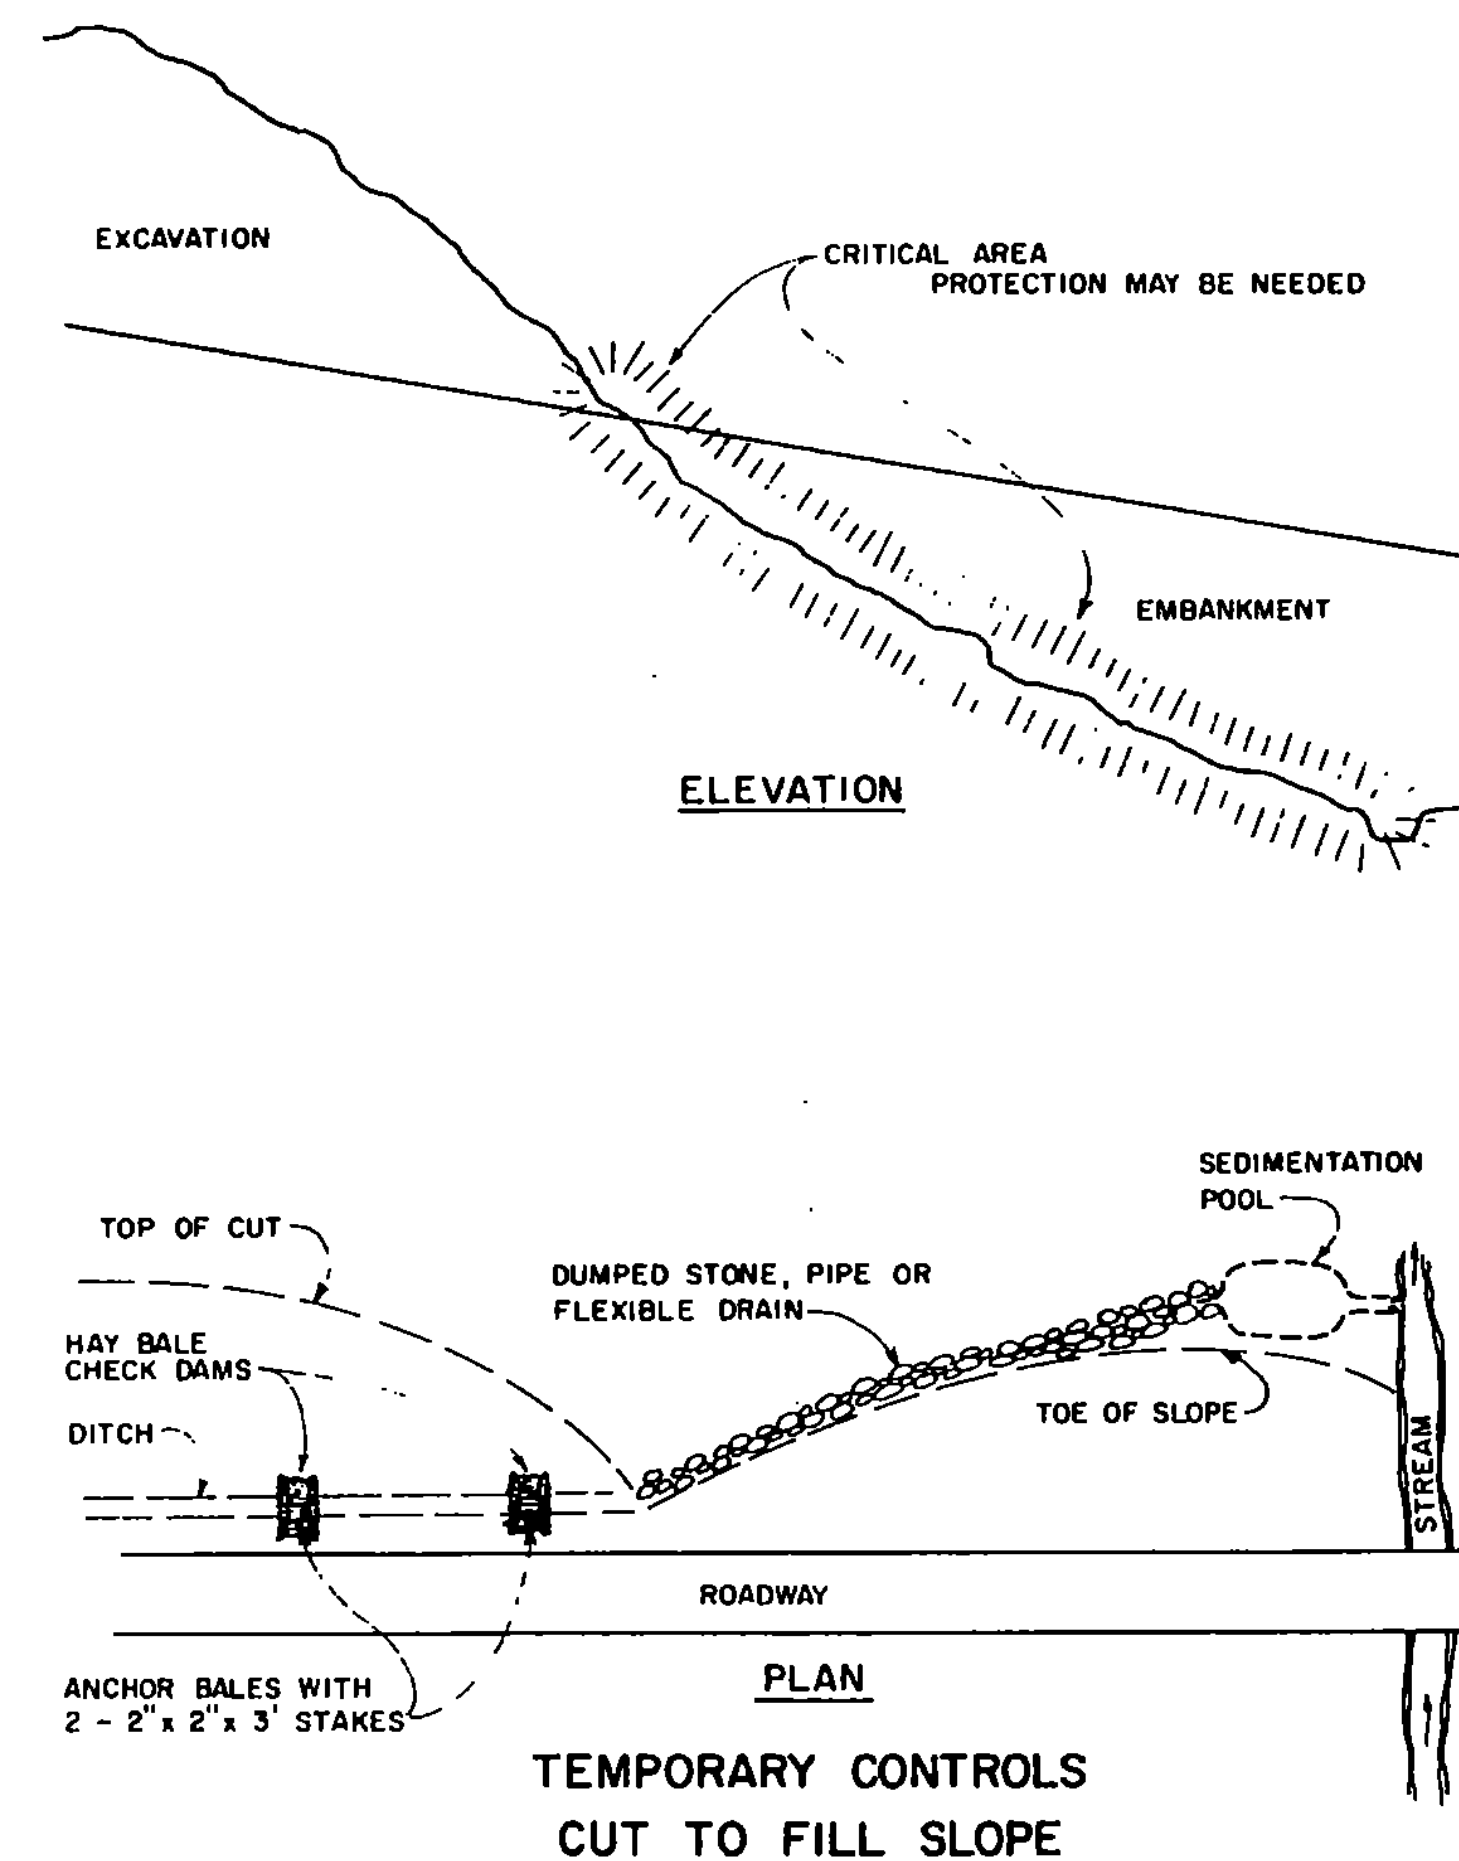
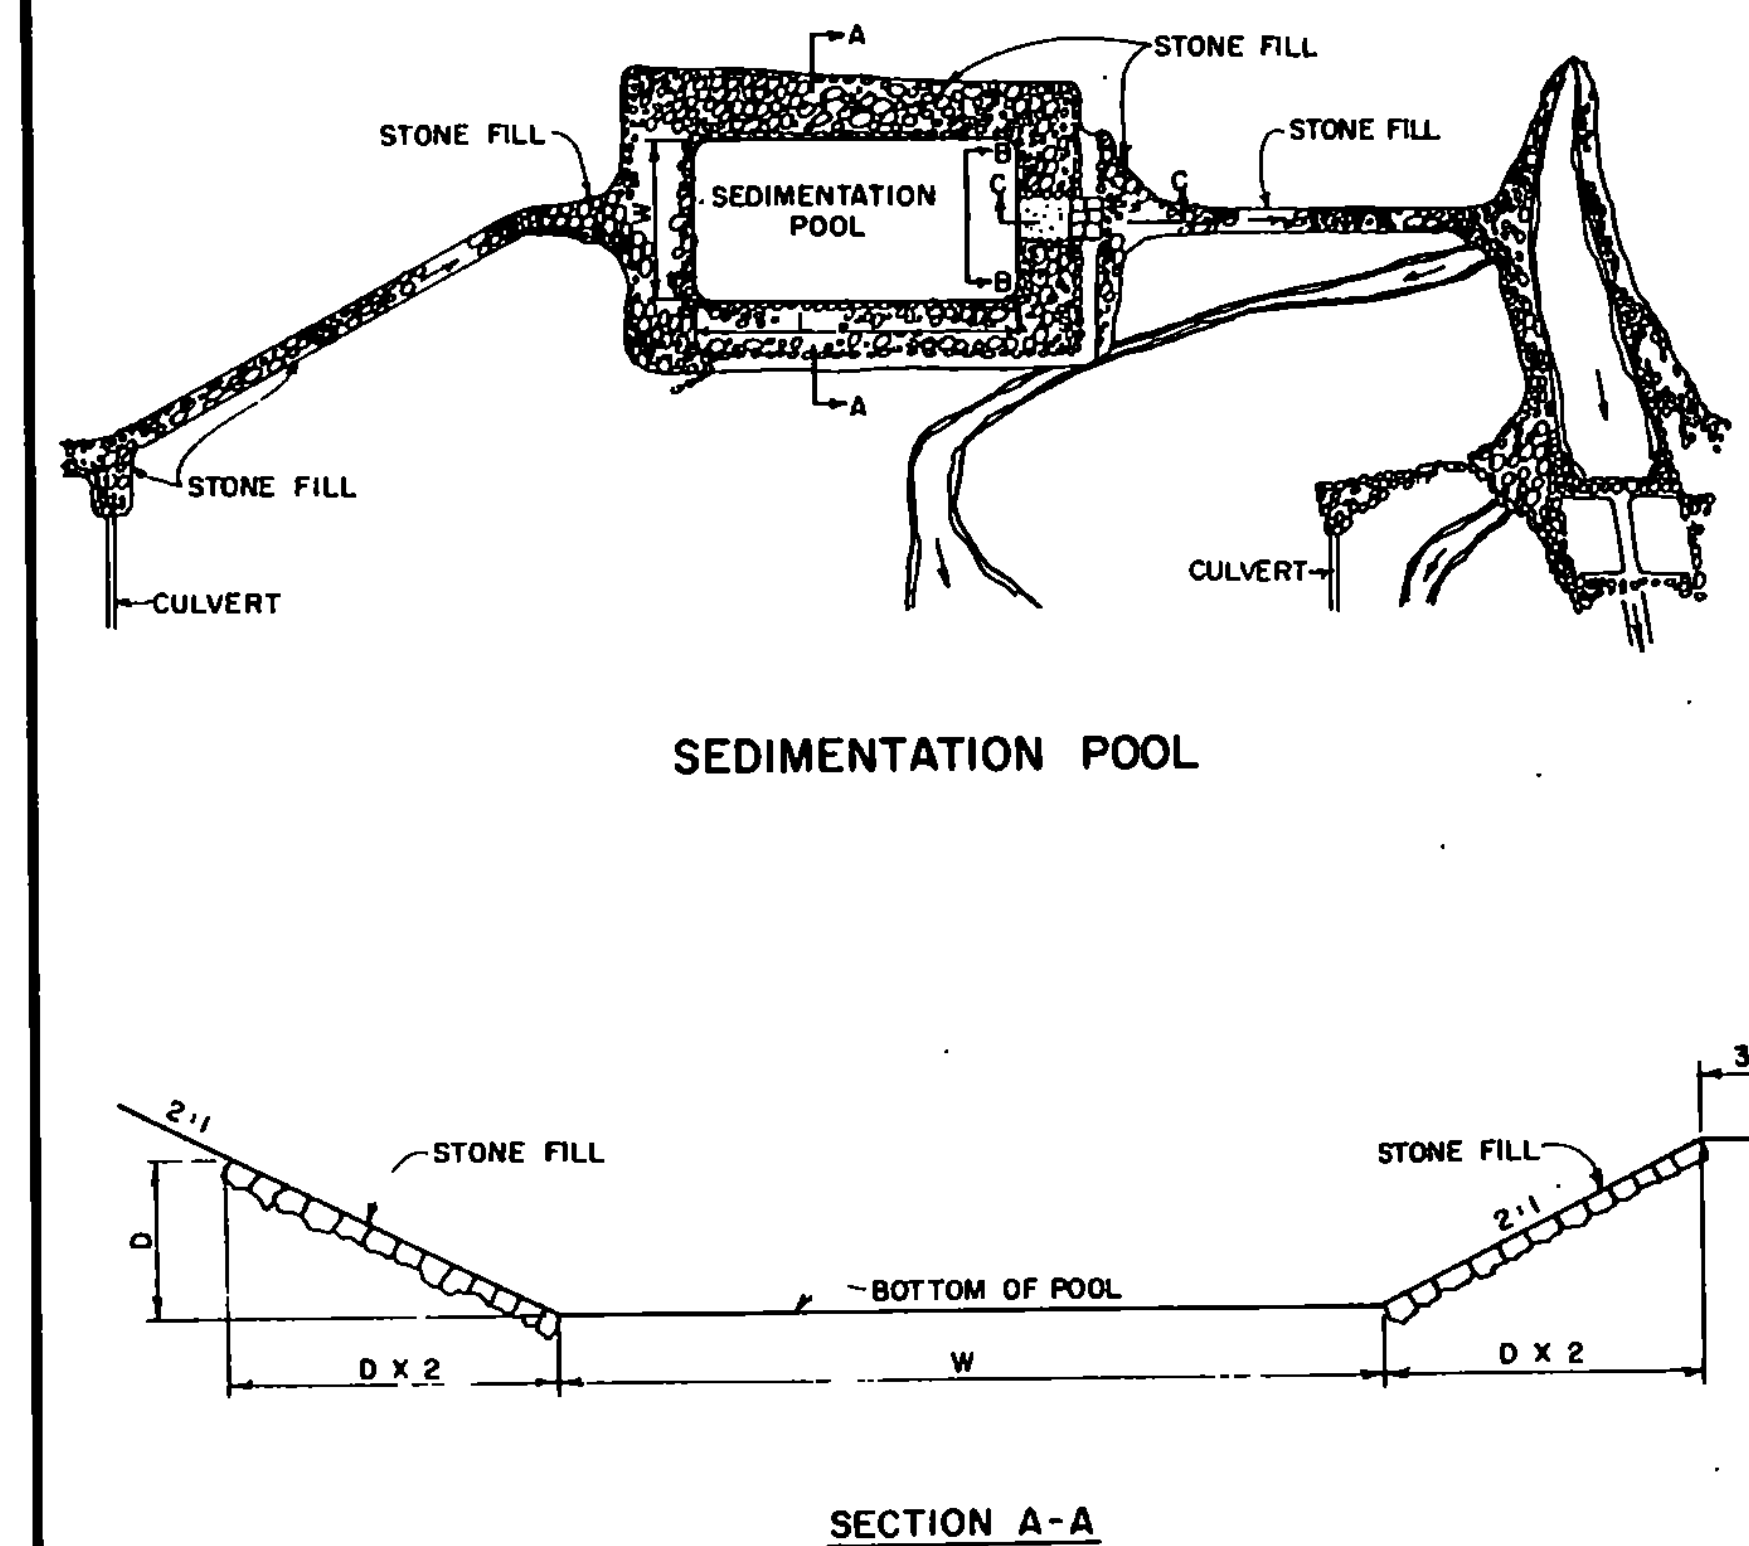
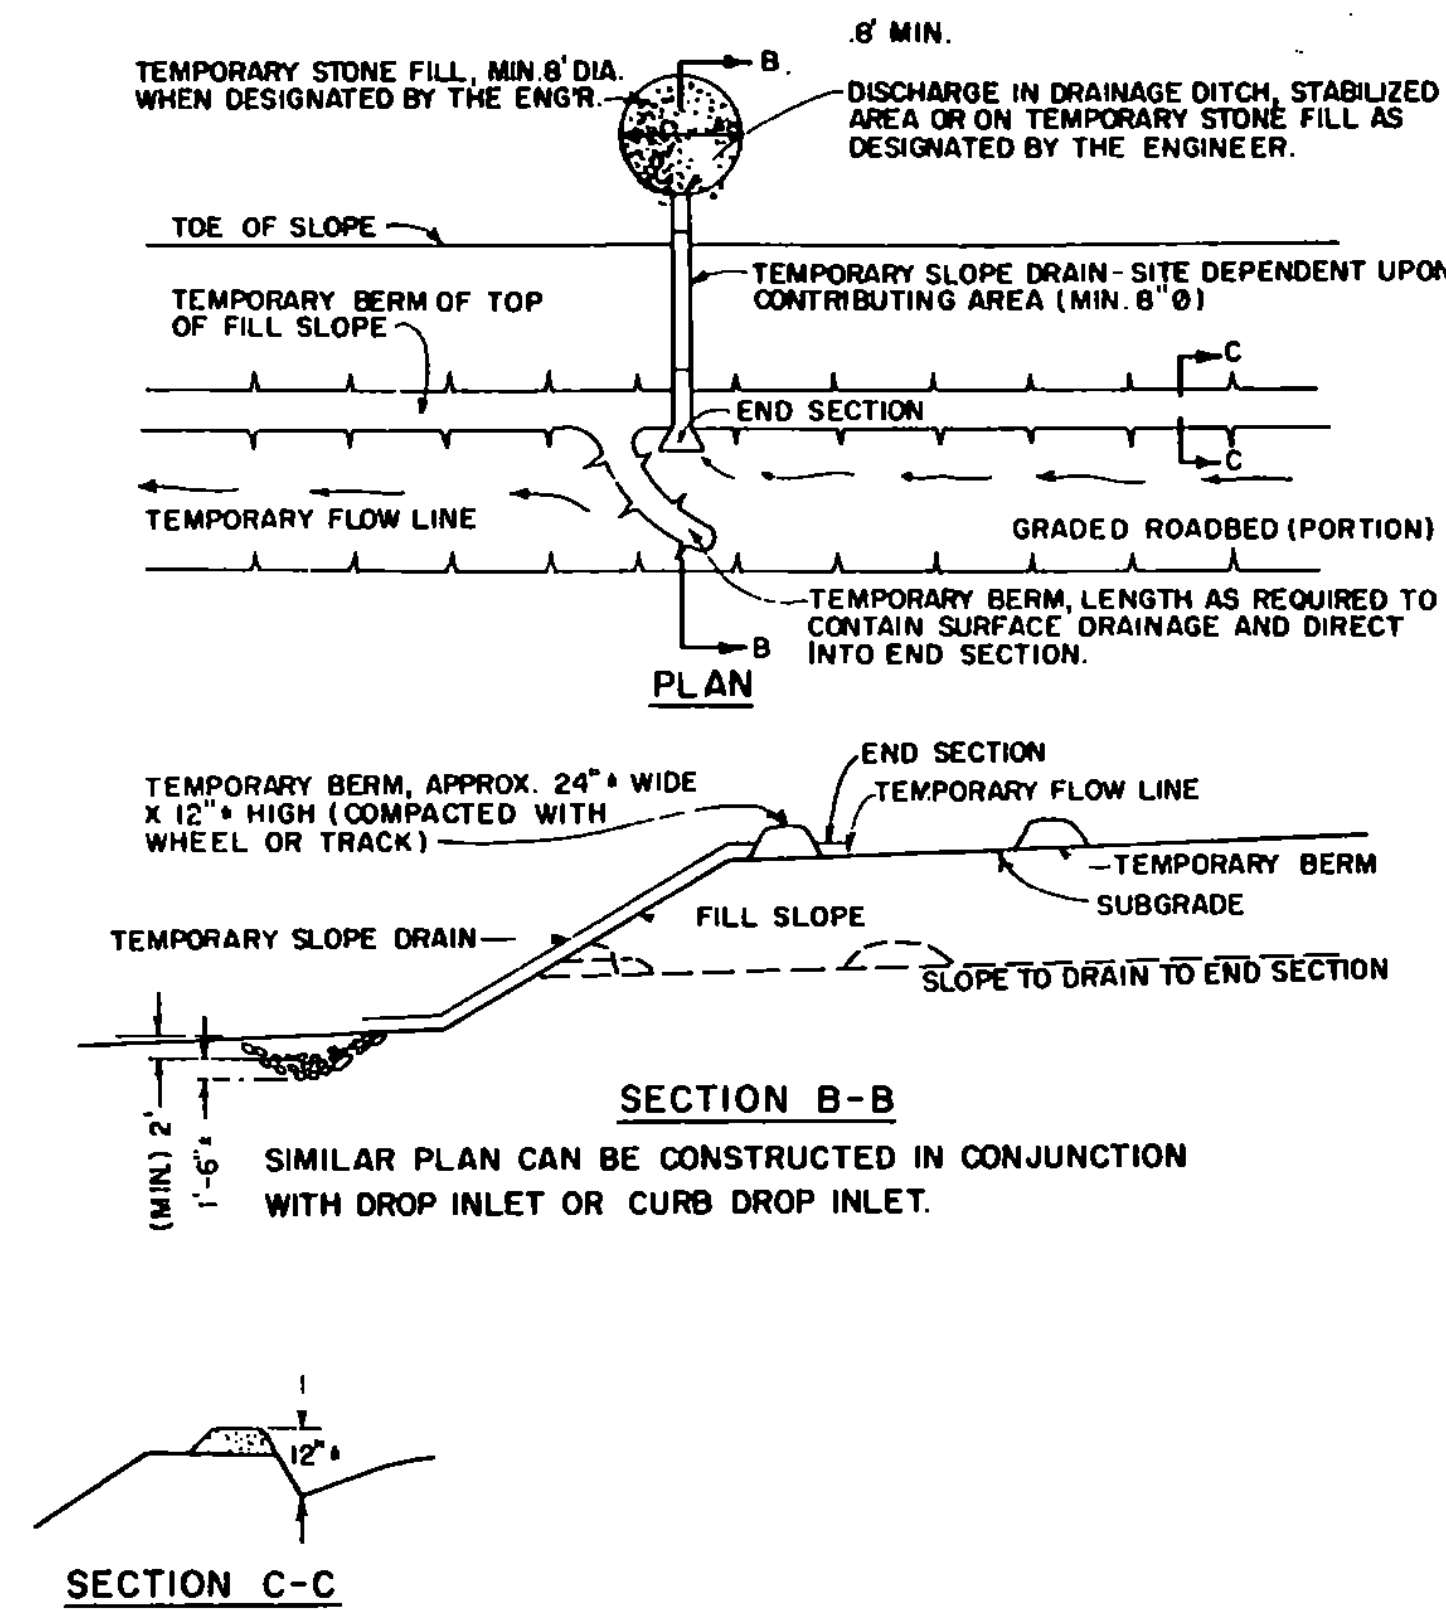
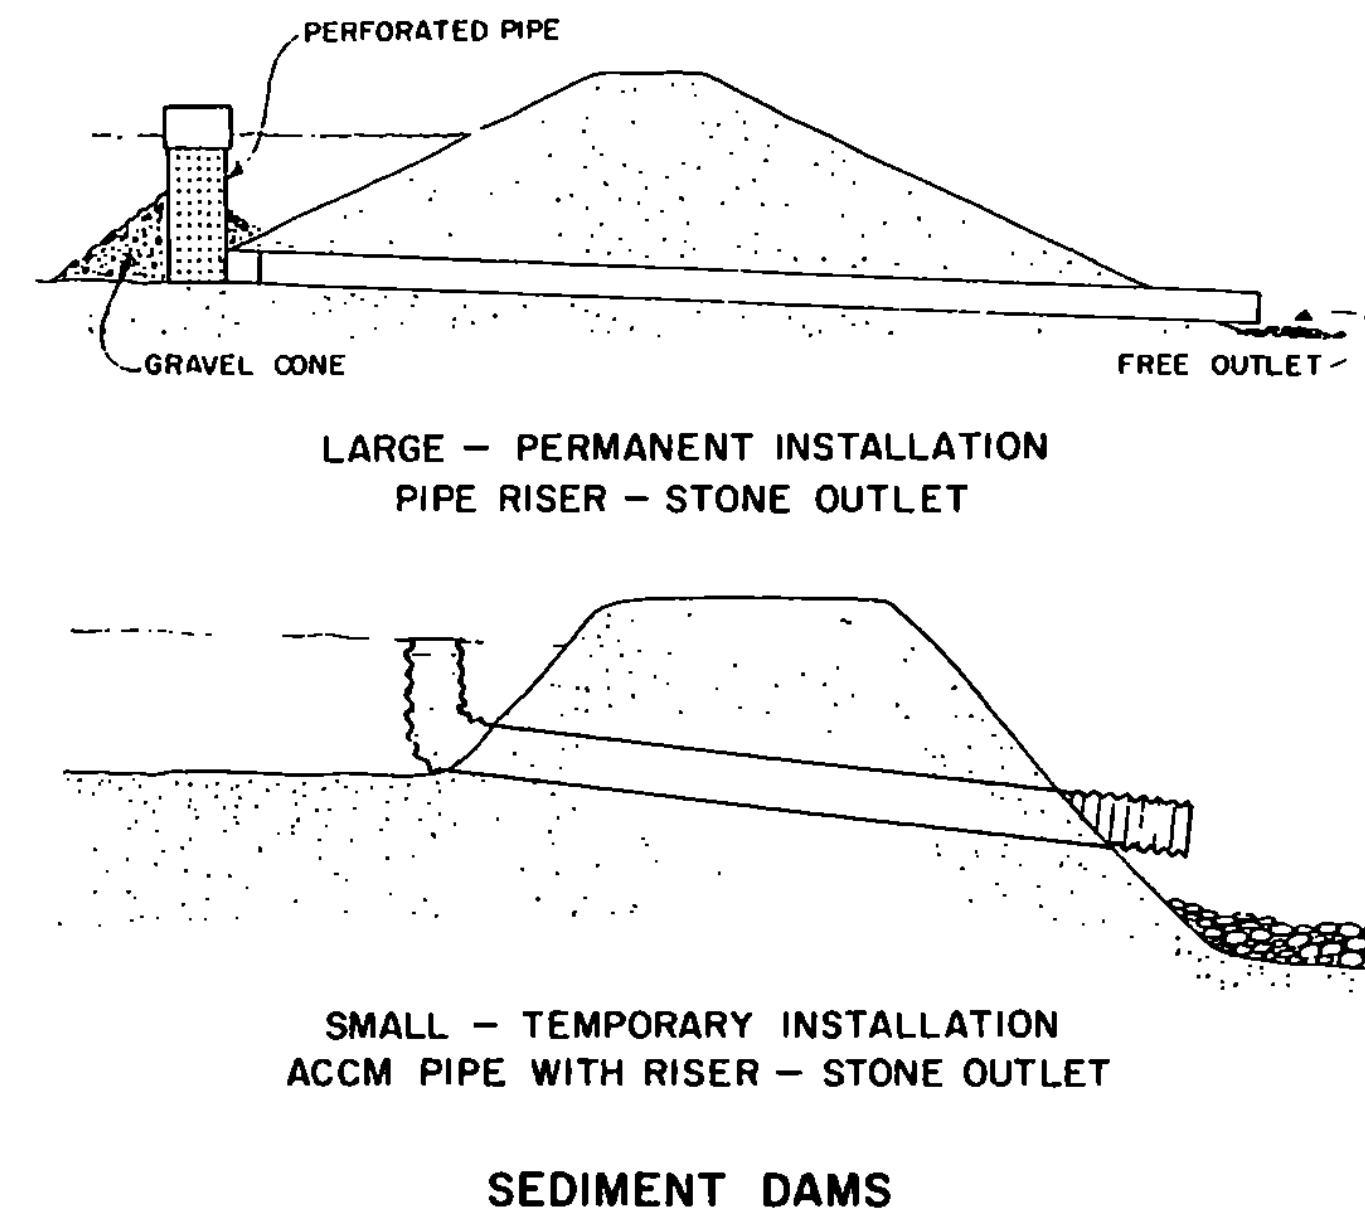


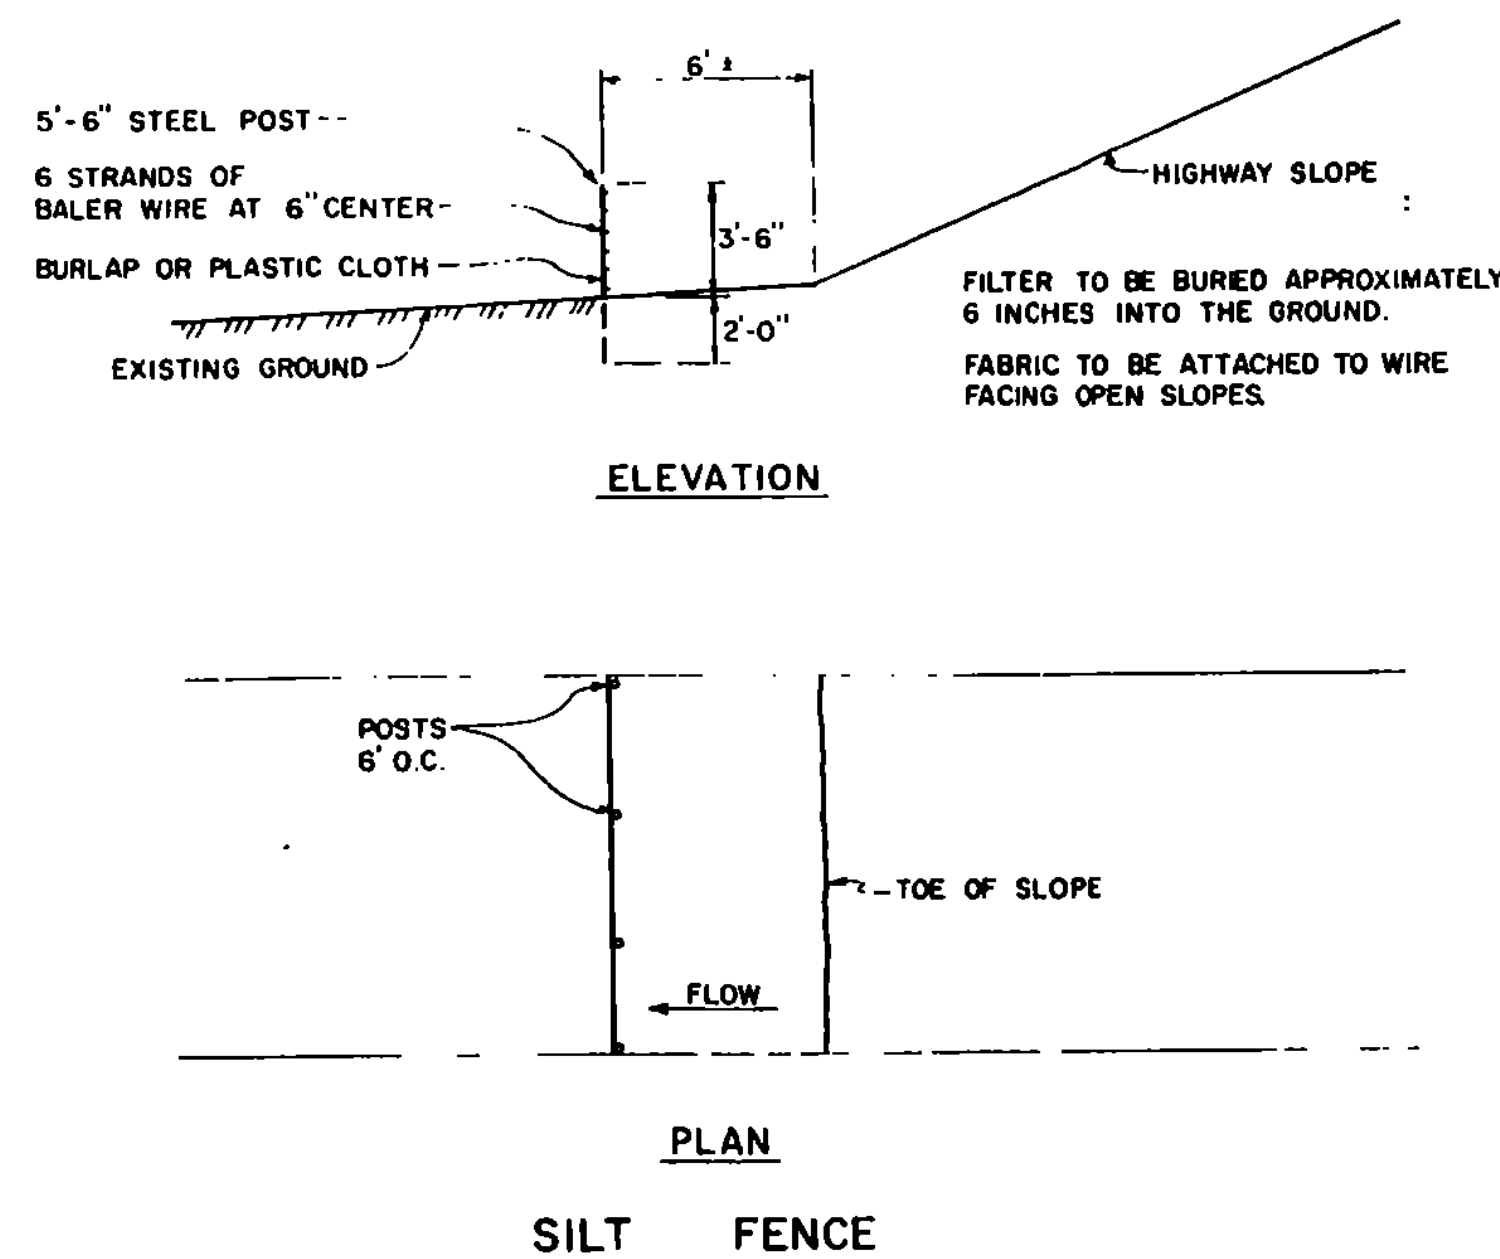

**CORRECTIONS & REVISIONS**

JUNE 14, 1973 - SEDIMENT TRAPS REMOVED FROM TEMPORARY  
BERMS AND SLOPE DRAINS FOR FILL SLOPES.

FEB. 26, 1976 - SILT FENCE ADDED.

DEC. 7, 1976 - HAY BALE ANCHOR NOTE ADDED.

APPROVED: *July 5, 1972*

DATE

*R. H. Crandall*

CHIEF ENGINEER

*E. H. Stinchney*

ASST. CHIEF ENGINEER

*G. W. Lane*

HIGHWAY ENGINEER

## TEMPORARY EROSION CONTROL DETAILS



**STANDARD**

**T-1**