




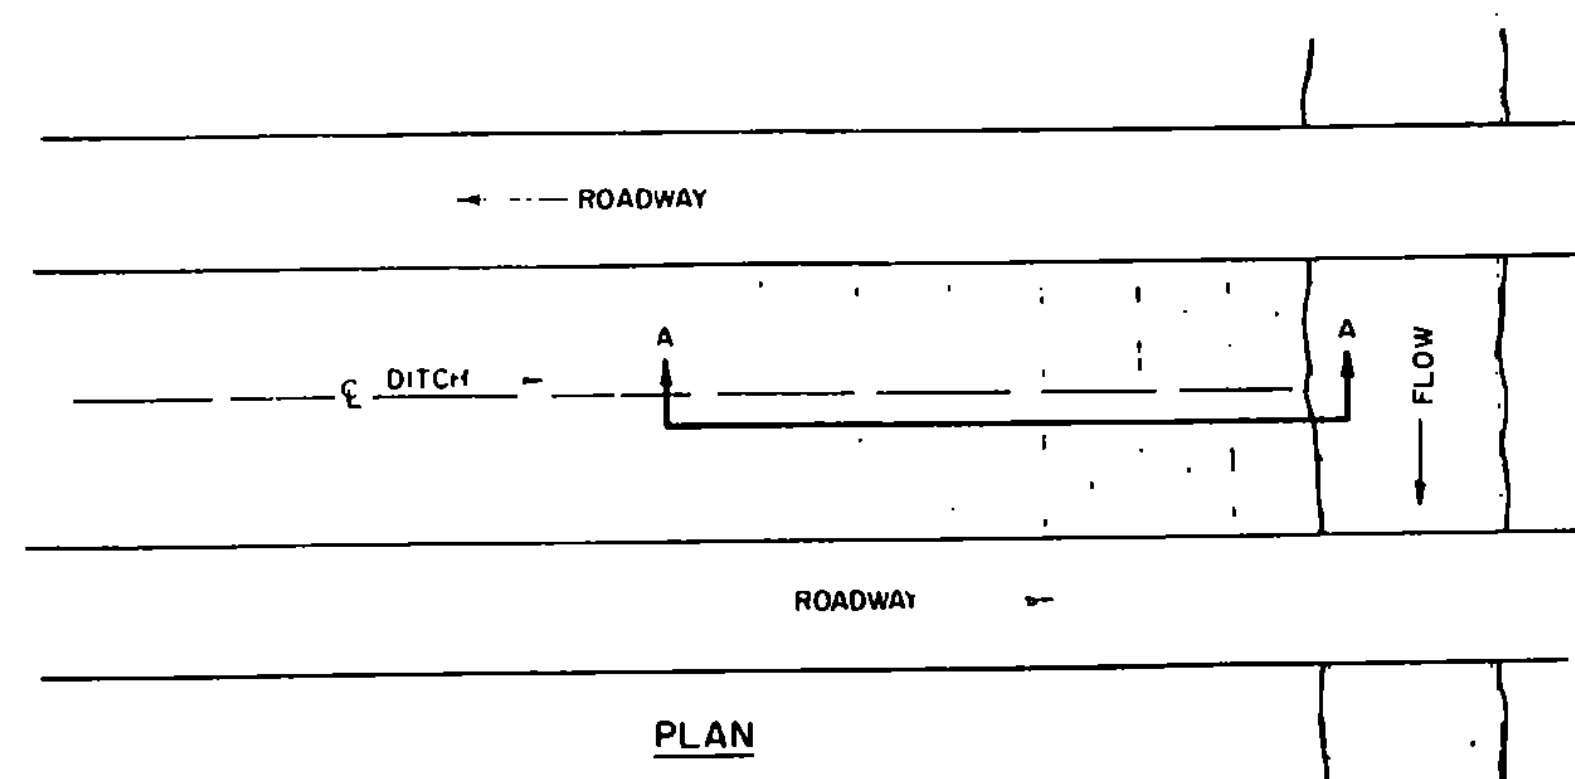


1. BALED HAY

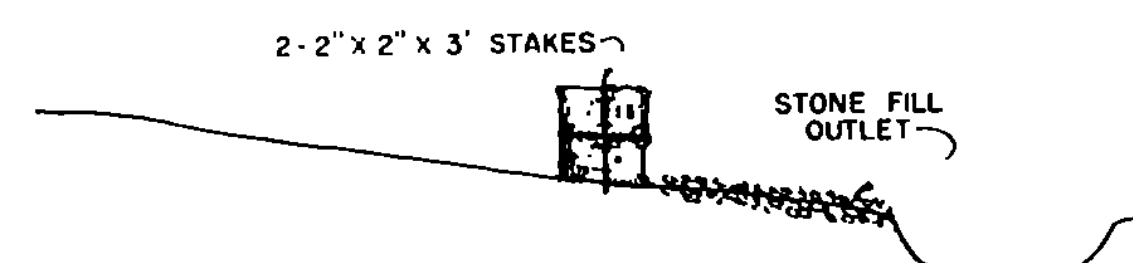

2. TEMPORARY BERM WITH PIPE

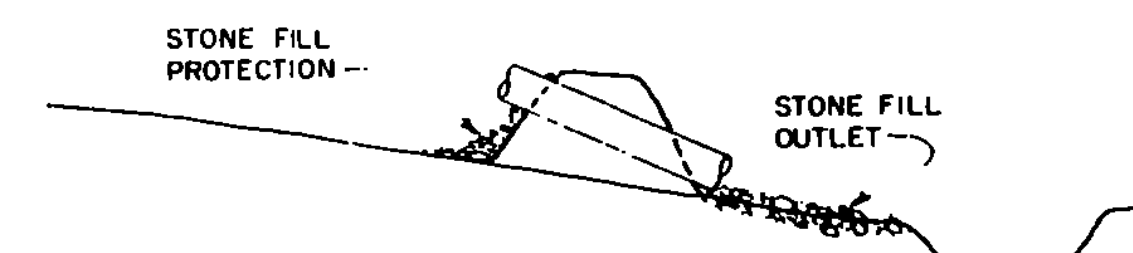


3. TEMPORARY BERM WITH PIPE & RISER

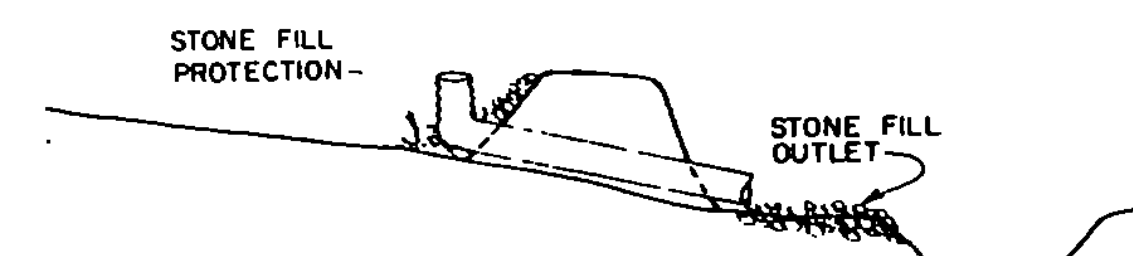


SECTIONS A-A

PROTECTION AT STREAM CROSSING
MEDIAN AND SIDE DITCHES


1. STAKED BALED HAY

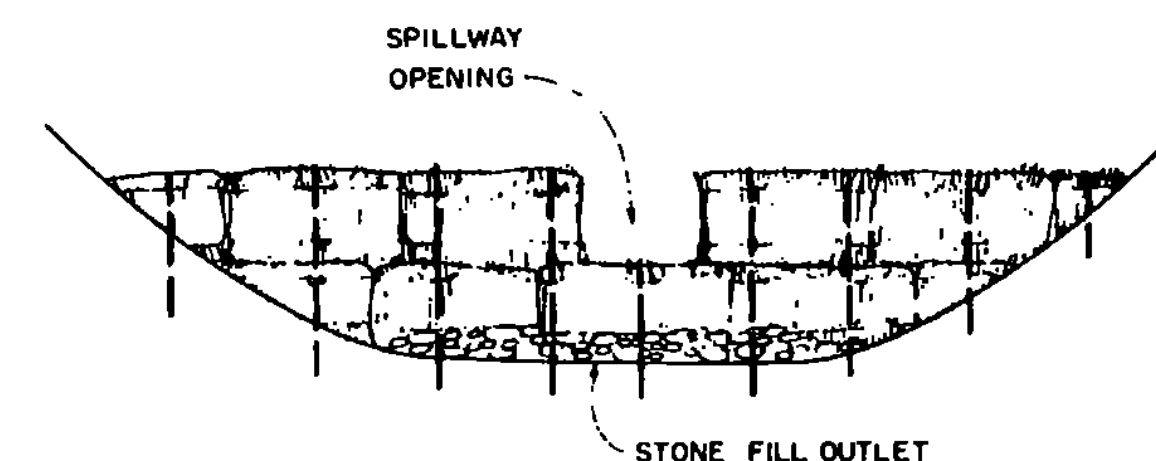

2. BALED HAY BACKED BY FENCE

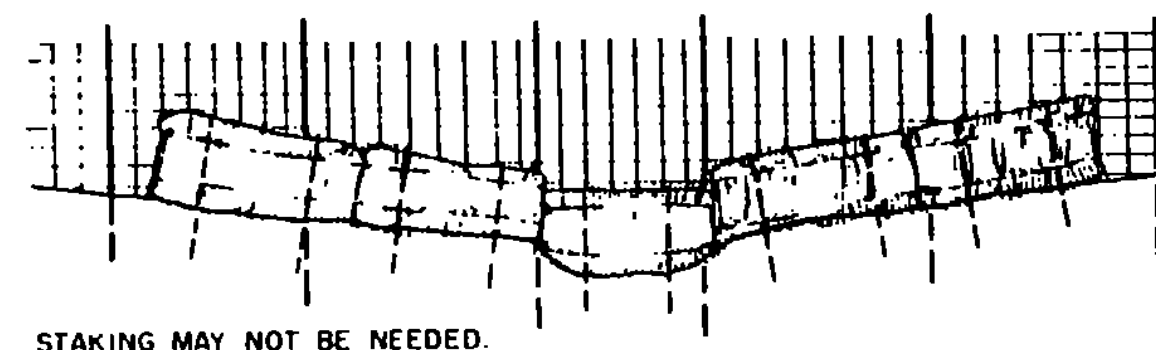


3. GRADED STONE FILL

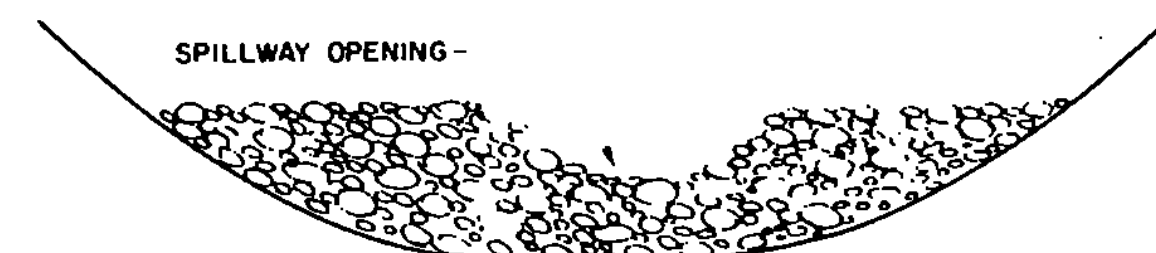

ELEVATIONS


TYPES OF TEMPORARY DAMS

DAM SHOULD EXTEND FAR ENOUGH UP DITCH SIDE SLOPES TO EFFECTIVELY POND THE RUNOFF AND PREVENT EROSION AND WASHOUT.


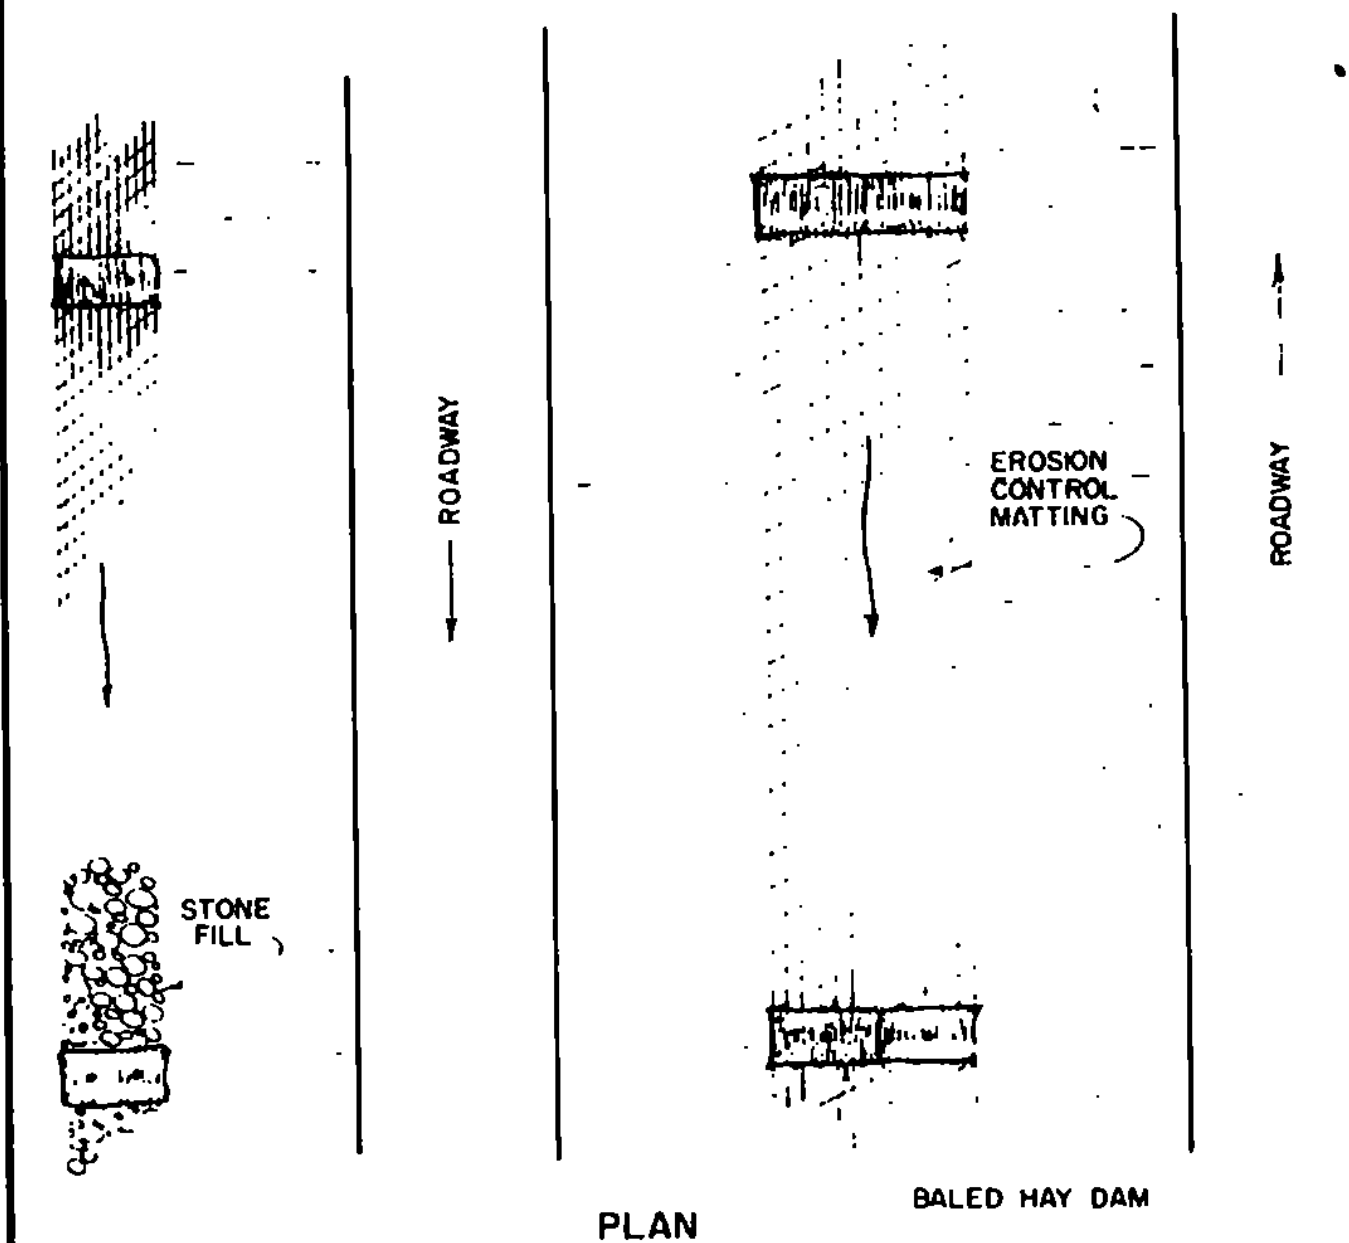


ELEVATION

BALED HAY DAMS USED IN DITCHES

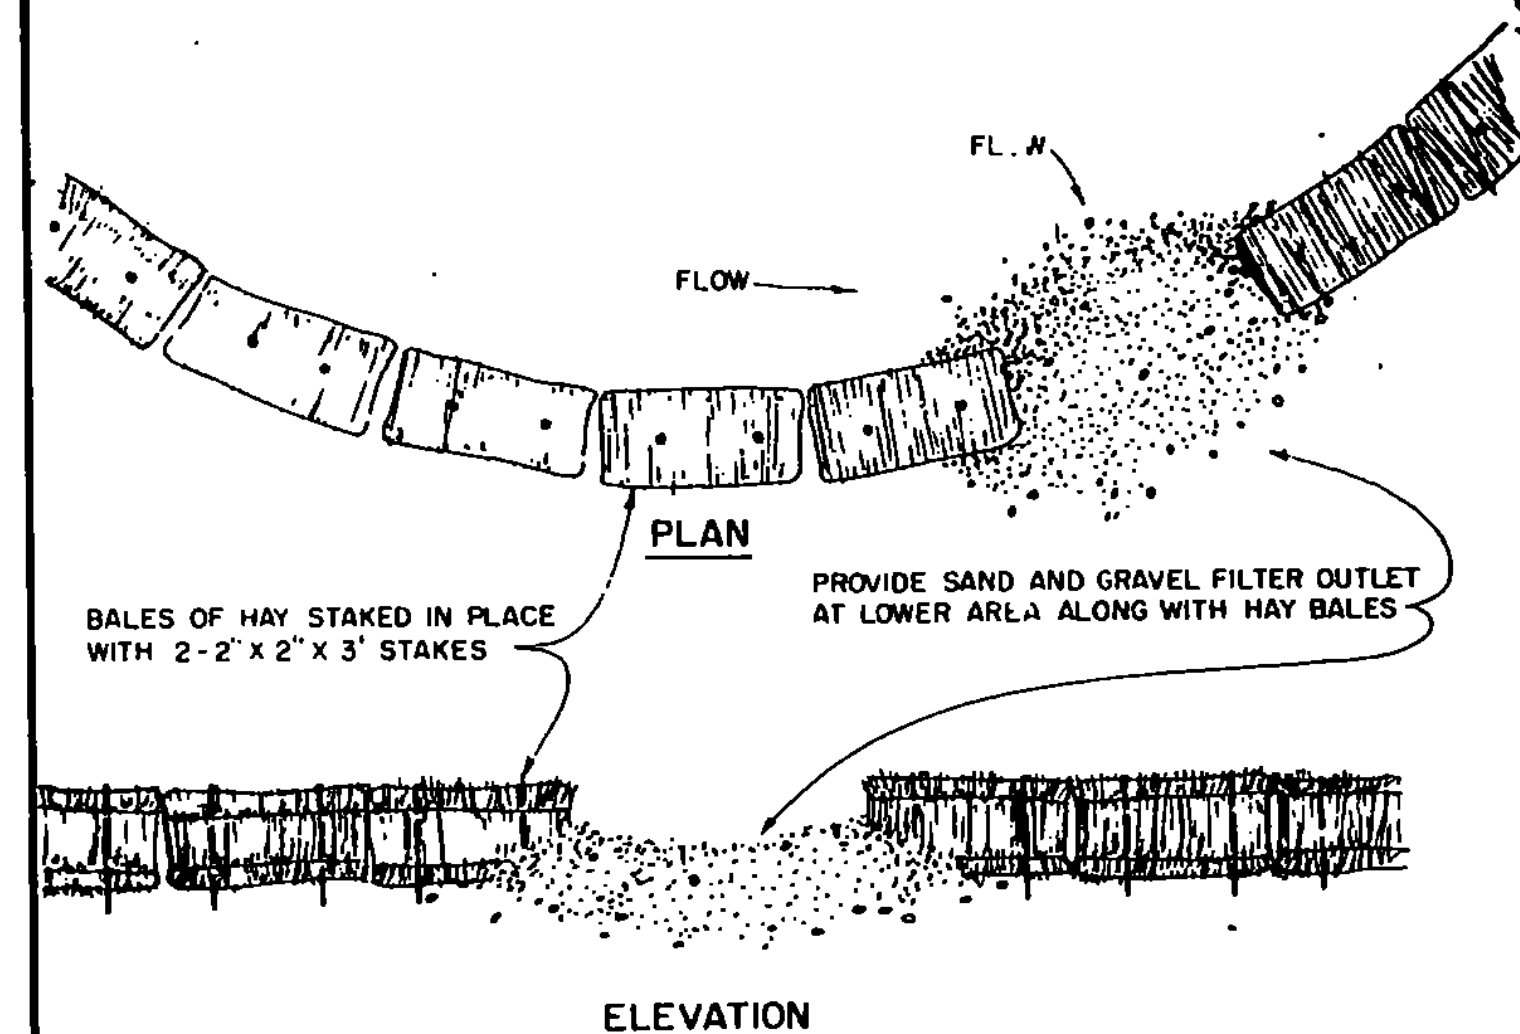


BALED HAY DAMS ALONG TOE OF SLOPE

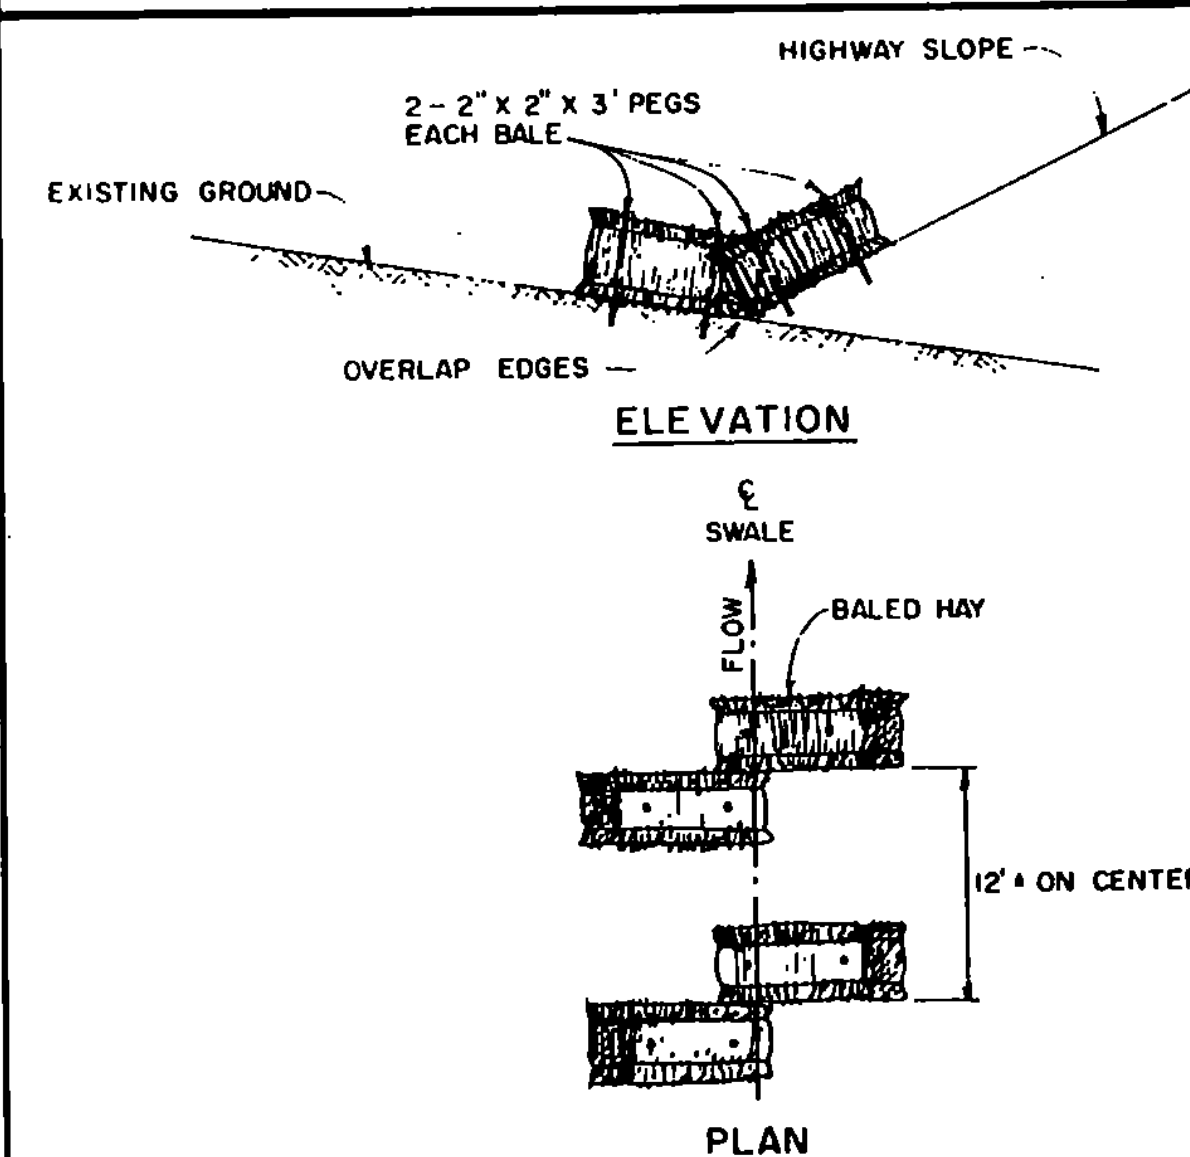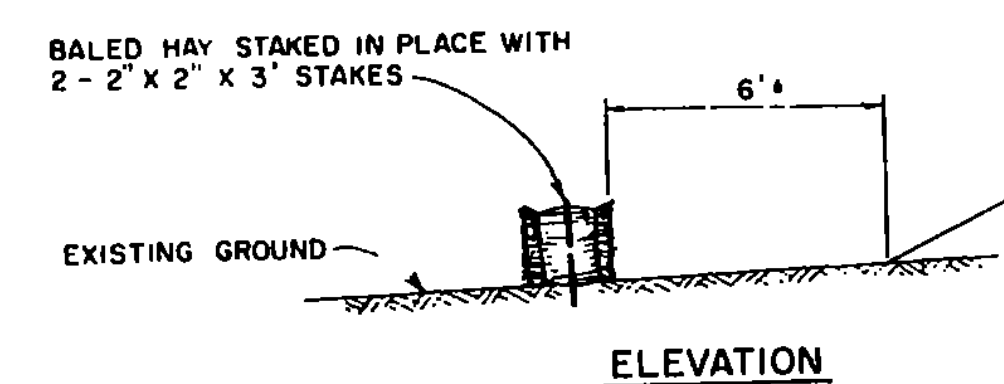


TO BE USED IN LOCATIONS WHERE THE EXISTING GROUND SLOPES IN TOWARD THE EMBANKMENT. BALES WILL BE ALLOWED TO ROT IN PLACE.

BALED HAY EROSION CHECKS

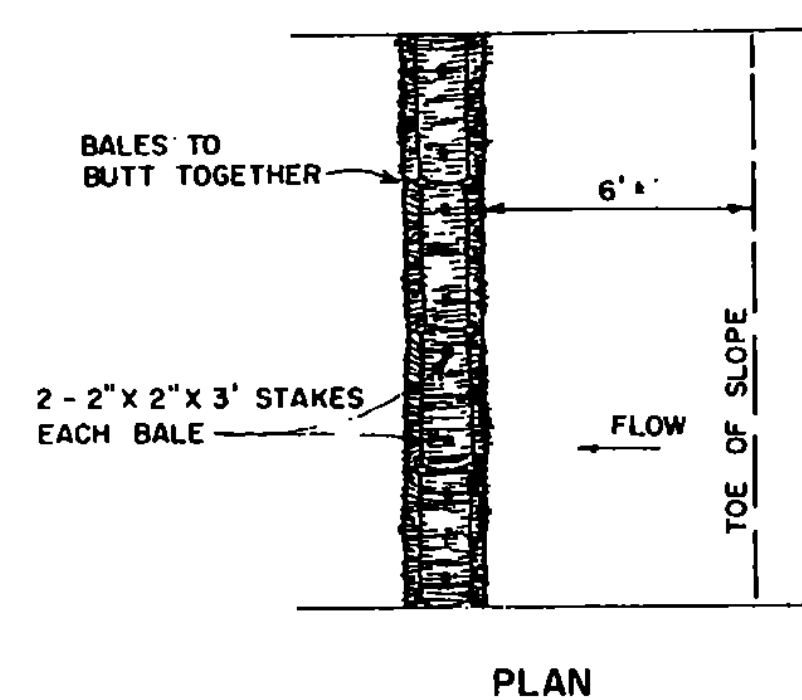


TO BE USED WHERE THE EXISTING GROUND SLOPES AWAY FROM THE HIGHWAY EMBANKMENT.

BALED HAY EROSION CHECKS

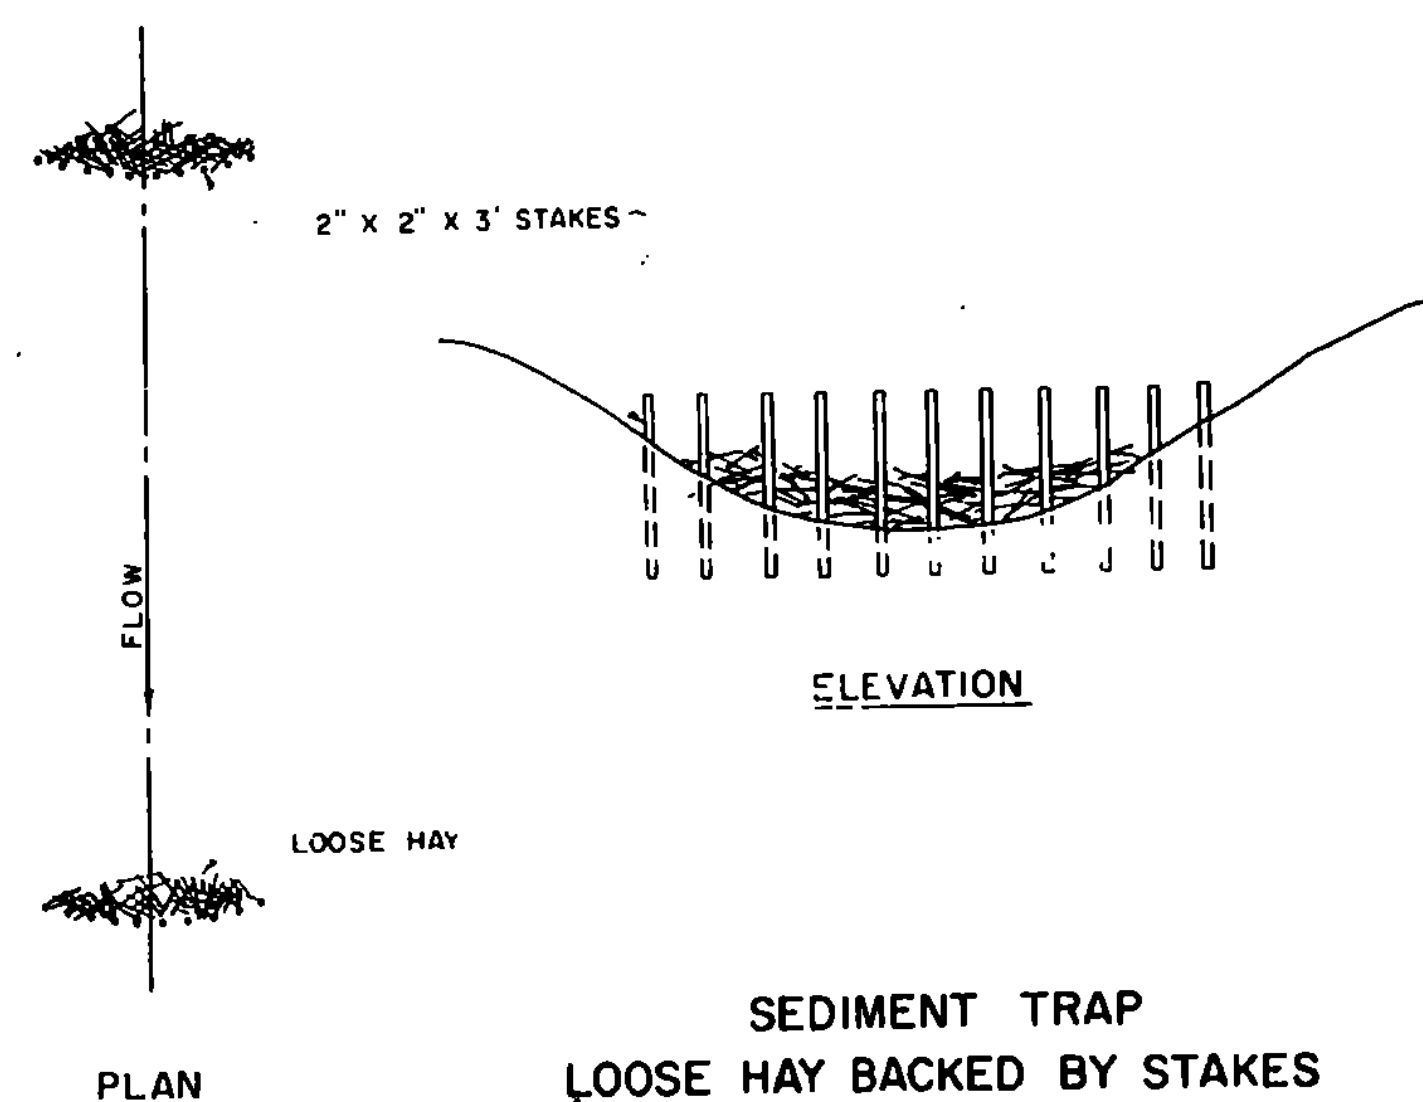

SEDIMENT TRAP
LOOSE HAY BACKED BY STAKES

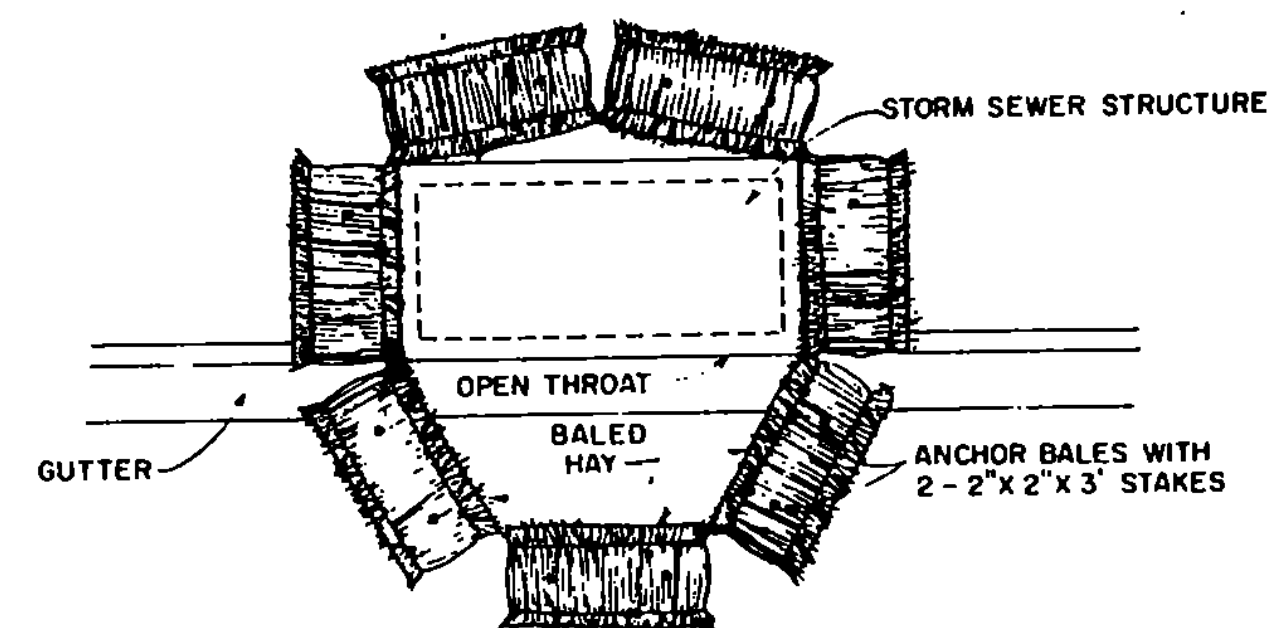

INLET PROTECTION
TEMPORARY BARRIER - HAY BALES

CORRECTIONS & REVISIONS

APPROVED:

July 5, 1972

DATE
R.H. Curren
CHIEF ENGINEER

ASST. CHIEF ENGINEER
S.W. Lane
HIGHWAY ENGINEER

TEMPORARY EROSION CONTROL DETAILS



STANDARD

T-2