


**STATE OF VERMONT  
AGENCY OF TRANSPORTATION**



CONTRACT PLANS  
THESE PLANS DO NOT REFLECT  
CHANGES MADE ON THE PROJECT.

**PROPOSED IMPROVEMENT**

TOWN OF BETHEL / SHARON  
COUNTY OF WINDSOR  
ROUTE NO. 12, 132  
ROUTE CLASS FAP / FAS

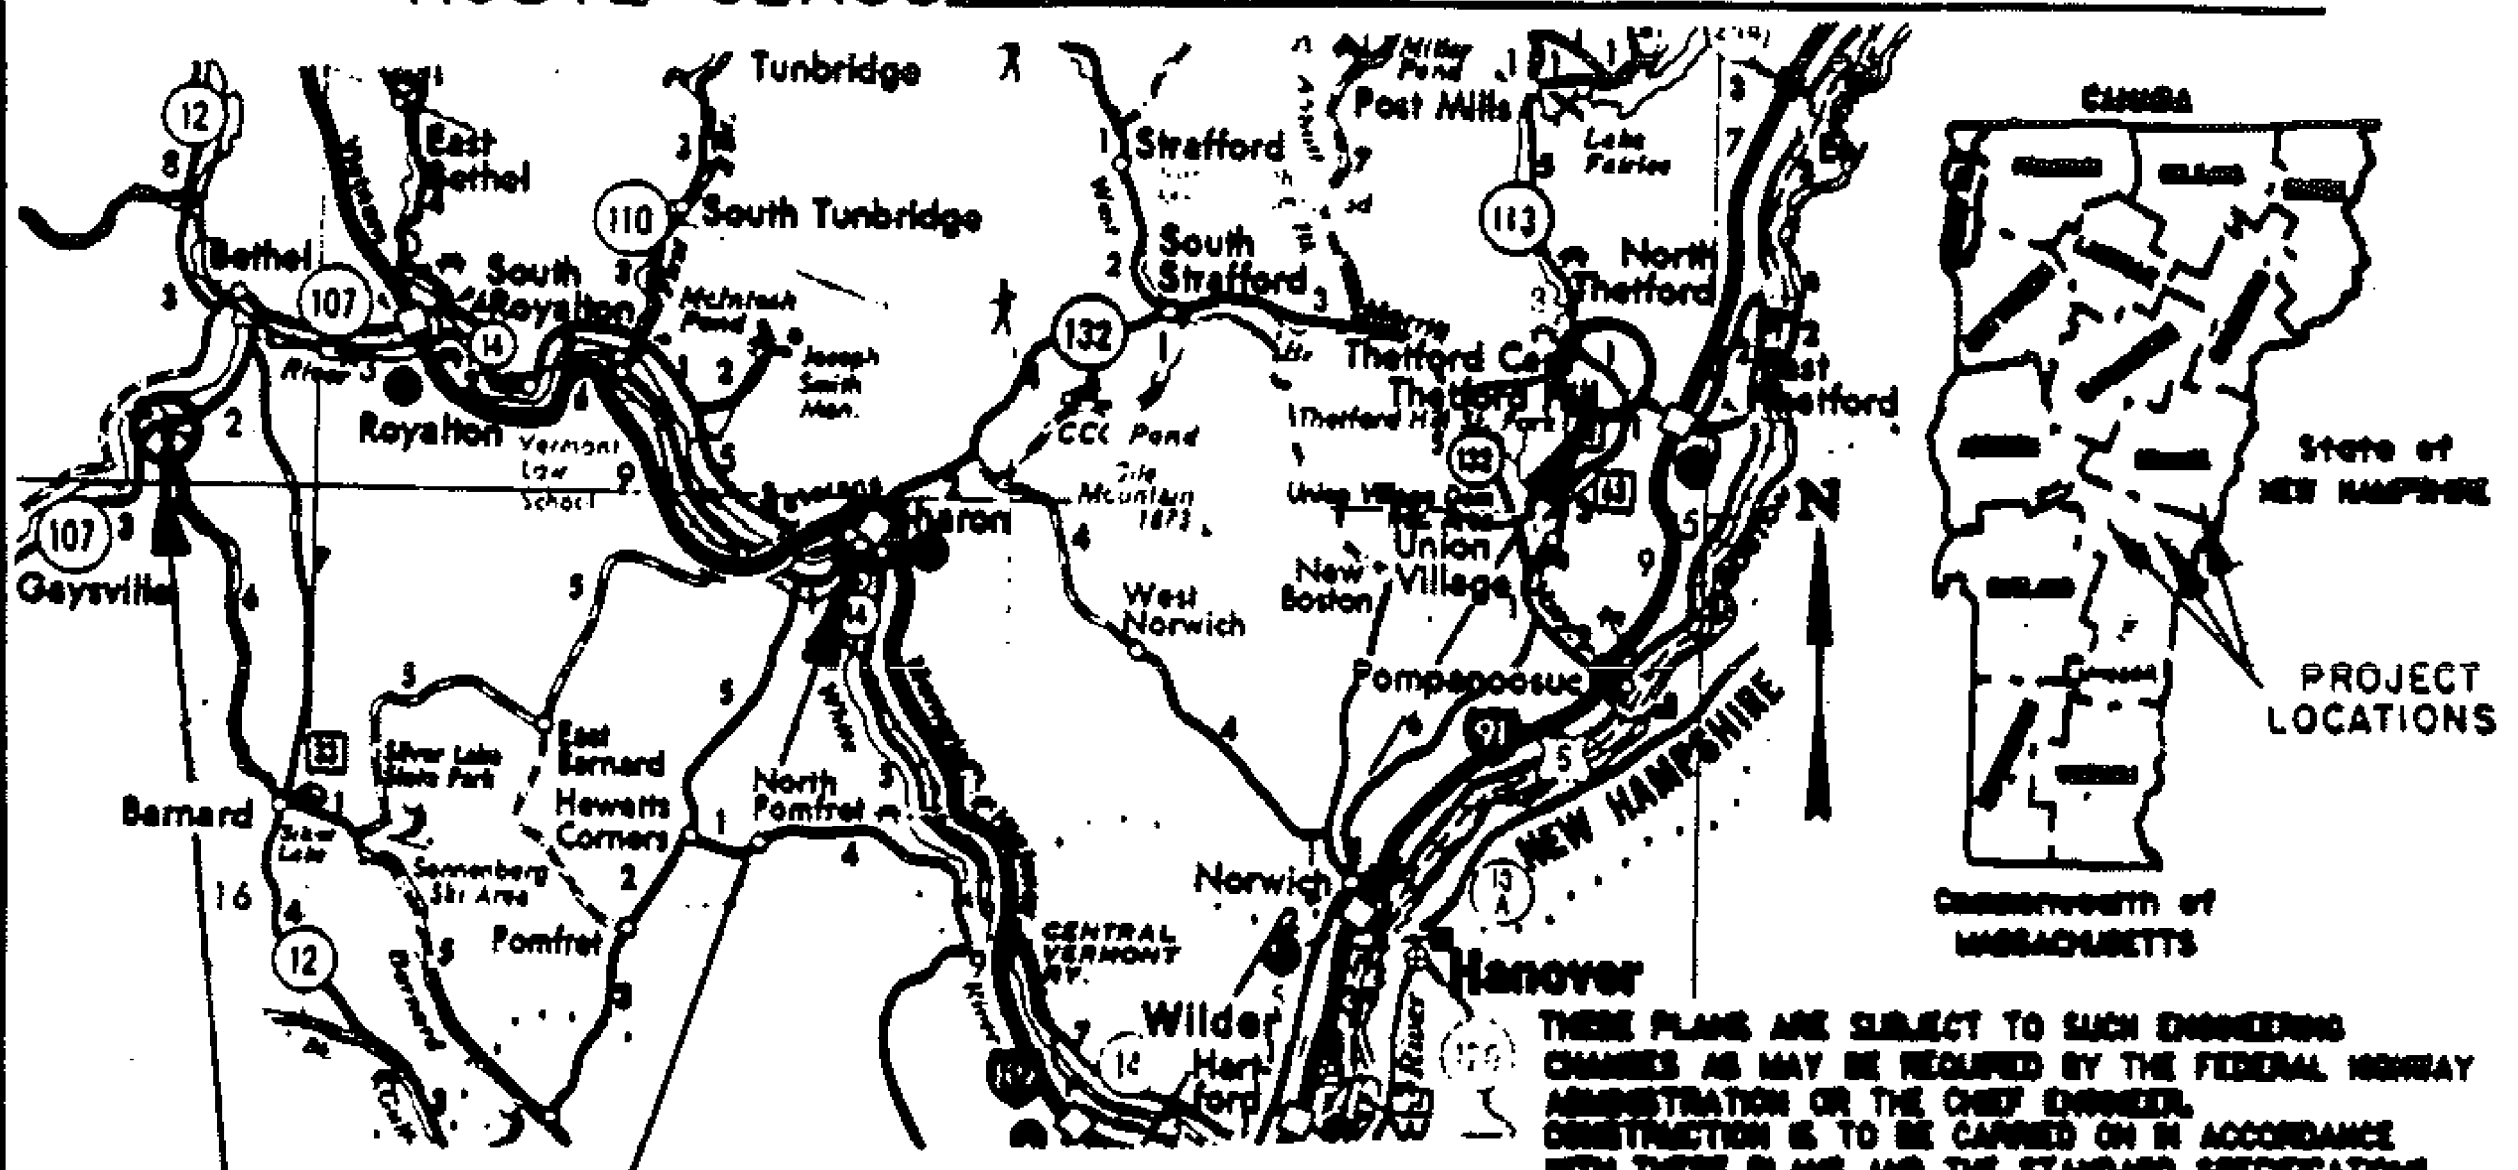

BETHEL SHARON  
HMA 2918 RS: 0177(5)

THESE PLANS ARE SUBJECT TO SUCH ENGINEERING CHANGES AS MAY BE REQUIRED BY THE FEDERAL HIGHWAY ADMINISTRATION OR THE CHIEF ENGINEER. CONSTRUCTION IS TO BE CARRIED ON IN ACCORDANCE WITH THESE PLANS AND THE STANDARD SPECIFICATIONS FOR CONSTRUCTION DATED 1986, AS APPROVED BY THE FEDERAL HIGHWAY ADMINISTRATION ON NOVEMBER 21, 1986 FOR USE ON THIS PROJECT, INCLUDING ALL SUBSEQUENT REVISIONS AND SUCH REVISED SPECIFICATIONS AND SPECIAL PROVISIONS AS ARE INCORPORATED IN THESE PLANS.

Date: AUG 9 1988

PIKE INDUSTRIES, INC.  
Contractor

Roger D. Mart  
Signature

Vice President  
Title

[Signature]  
Transportation Secretary's Signature

SUBMITTED BY ORDER OF THE STATE TRANSPORTATION BOARD  
APPROVED Paul D. Kelly DATE 3/22/88  
CHIEF ENGINEER

DEPARTMENT OF TRANSPORTATION  
FEDERAL HIGHWAY ADMINISTRATION  
APPROVED \_\_\_\_\_ DATE \_\_\_\_\_  
DIVISION ADMINISTRATOR

HMA 2918  
PROJECT NO. RS 0177(5)  
SHEET 1 OF 34 SHEETS