

TRAFFIC SIGN SUMMARY SHEET

1986


MILEMARKER, STATION, OR SIGN NUMBER	SIGN LEGEND	SIGN DIMENSIONS	EXISTING SIGNS			NEW AND SALVAGED SIGNS				EXISTING POSTS				NEW SIGN POSTS											REMARKS	FOR SIGN DETAIL SHEET					
			TO BE SALV.	REMOVE	RETAIN	'A'	'B'	SALV. SIGN	SALV. T.S.	RET.	DRILL	REM.	SALV.	NUMBER OF POSTS	FLANGED CHANNEL (LB./FT.)			TUBULAR ALUMINUM				TUBULAR STEEL				W SHAPED STEEL			PLAN SHEET NUMBER	STD. SHEET NUMBER	
															2.0	2.5	3.0	3.0"Ø	3.0"□	4.0"Ø	4.0"ØM.	3"Ø	3.5"Ø	4.0"Ø		5.0"Ø	POST SIZE	WEIGHT			FTG. SIZE
0.91 RT.	LEGAL LOAD LIMIT 24,000 POUNDS	24" x 30"				5							1																	75 #	E-15A
0.94 LT.	LEGAL LOAD LIMIT 24,000 POUNDS	24" x 30"				5							1																75 #	E-15A	
0.94 RT.	STOP	30" x 30"				6.25							1																	E-15C	
1.20 RT.	HIDDEN SPOTS (W/IT)	30" x 30"				6.25																							SEE SHEET 505	E-19A	
	SHOULDER WARNINGS	36" x 36"				9																								E-19A	
TOTALS						31.5																									

FINAL POST LENGTHS ARE TO BE DETERMINED IN THE FIELD. POST SIZES ARE COMPUTED BASED ON INFORMATION FURNISHED ON THE STANDARD SHEETS AND THE DESIGN DIVISION'S 'SIGN POST DESIGN MANUAL'.

TRAFFIC ITEM SUMMARY					
ITEM NO.	ITEM	UNIT	QUANTITY	RNDG.	TOTAL
646.31	DURABLE 4" YELLOW LINE	LF	3700	-	3700
646.35	DURABLE 8" YELLOW LINE	LF	454	12	454
646.42	DURABLE ALGID MARKING	EA	3	-	3
646.44	DURABLE LETTER IN WHITE PAINT	EA	12	-	12
646.50	TEMPORARY 4" WHITE LINE	LF	16,675	25	16,700
646.51	TEMPORARY 4" YELLOW LINE	LF	31,000	-	31,000
646.30	DURABLE 4" WHITE LINE	LF	275	25	300
675.20	TRAFFIC SIGNS, TYPE A	SF	131.63	3.37	135
675.30	FLANGED CHANNEL SIGN POSTS	LB	751	49	800
675.50	REMOVING SIGNS	LA	20	-	20

NOTES AND DETAILS

CONSTRUCTION APPROACH SIGNING (NOT TO SCALE) SEE STD-E-2

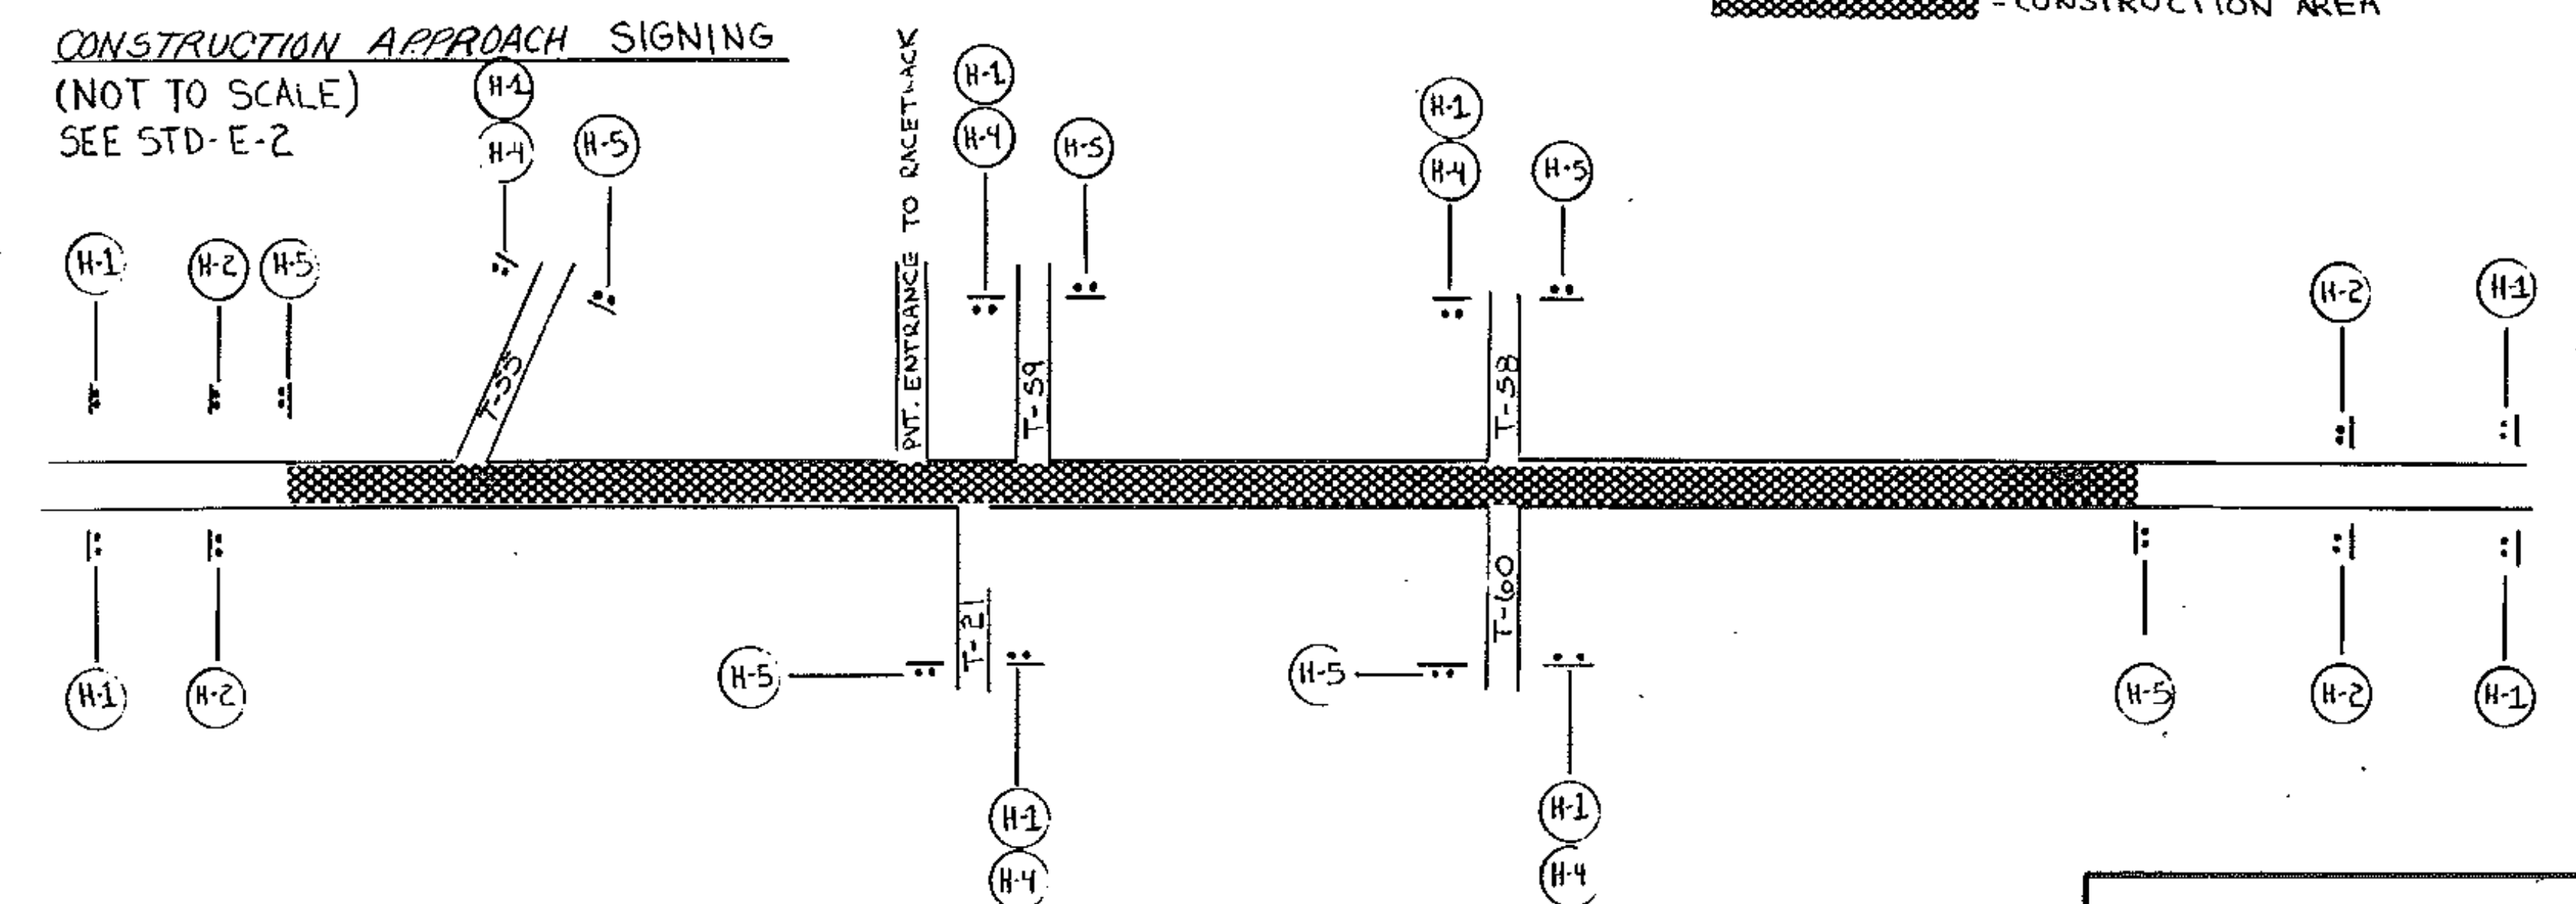

ADDITIONAL ON-PROJECT CONSTRUCTION SIGNING WILL BE REQUIRED AS PER APPROPRIATE STANDARD SHEETS

<p>TRAFFIC SIGN SUMMARY SHEET</p>	PREPARED BY: <u>EB</u> DATE: <u>5/87</u>
	CHECKED BY: <u>LSW</u> DATE: <u>5/87</u>
	DESIGN SUPERVISOR: <u>DAR</u> DATE: <u>5/87</u>
	PROJ. COLCHESTER-MILTON <u>RS 0285(11)</u>
<p>TRAFFIC SHEET NO. <u>504</u> OF <u>505</u> SHEET <u>12</u> OF <u>28</u> SHEETS</p>	