


PROJECT DESCRIPTION AND LOCATION

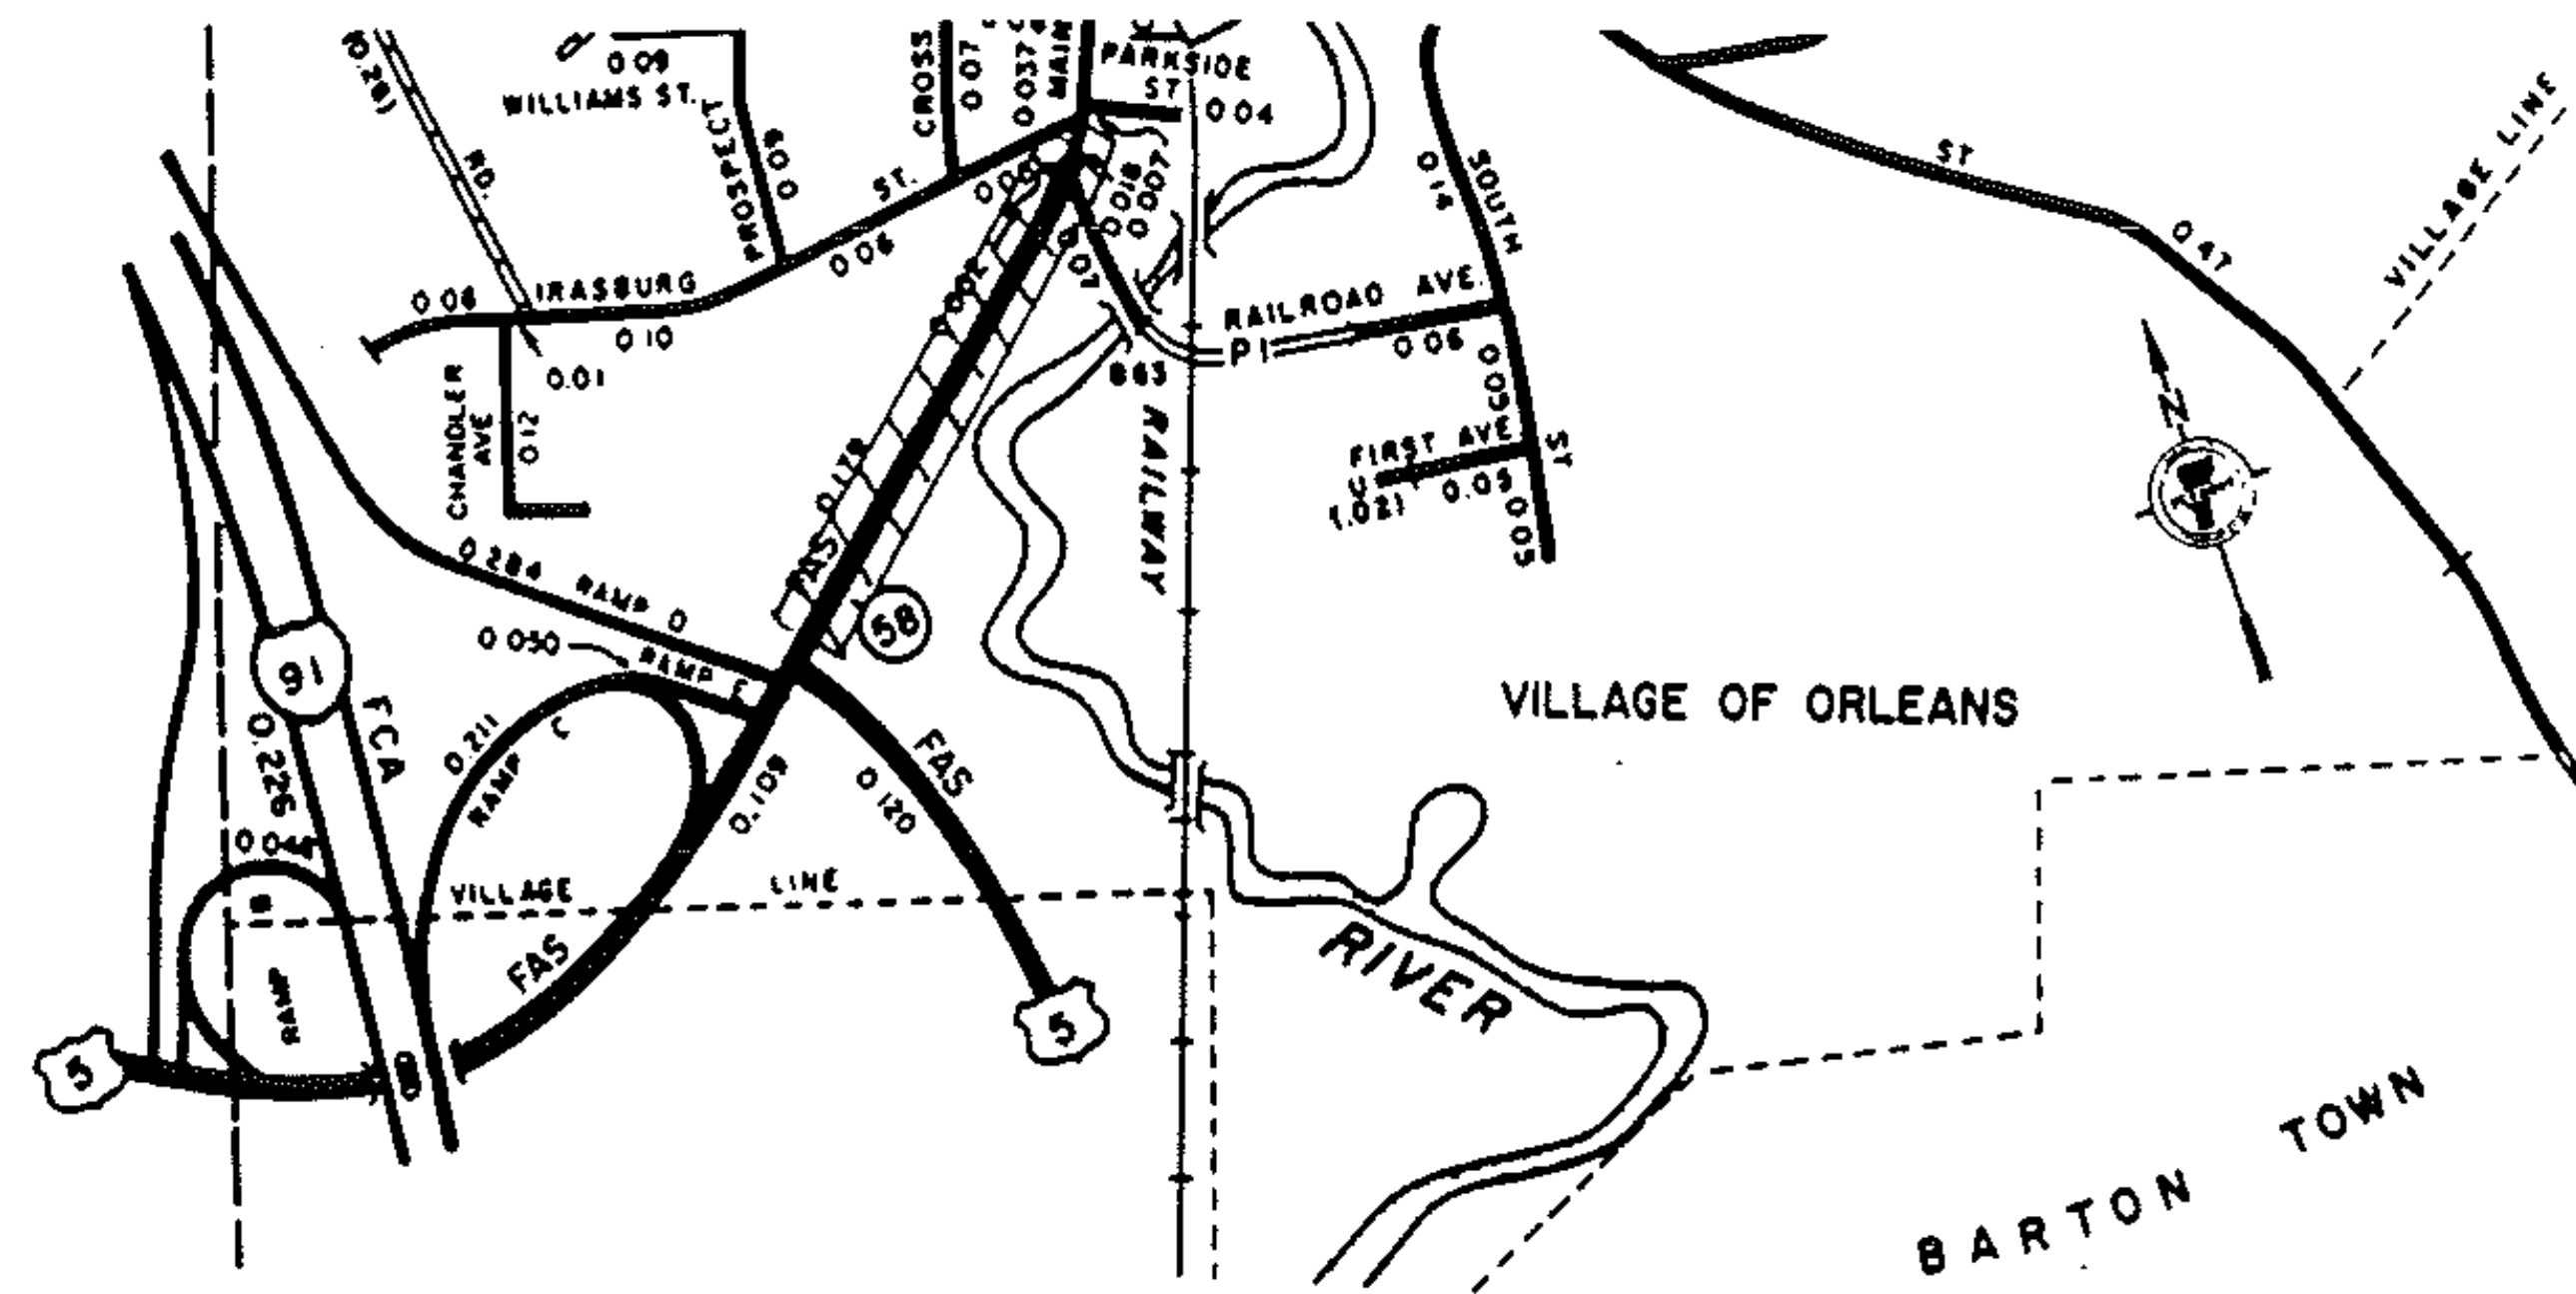

PROJECT LOCATION :

Beginning in the Town of Barton at MM 0.00 of VT 58 at the intersection of US 5 and extending easterly for 0.181 miles to MM 0.181

PROJECT LENGTH :

0.181 miles (956 feet)

PROJECT DESCRIPTION :

Resurface with a leveling course and 1 1/4" bituminous concrete. Upgrade road signs and pavement markings to current standards.

Replace cable rail with steel beam guard rail and breakaway cable terminal as shown on the plans.

TRAFFIC DATA :

1987 ADT = 4150
1987 DHV = 570

D% = 64%
T% = 1% (of IHV)

PROJECT BARTON

NO. RS 0310 (5)

SHEET 3 OF 18 SHEETS