



←
ONLY

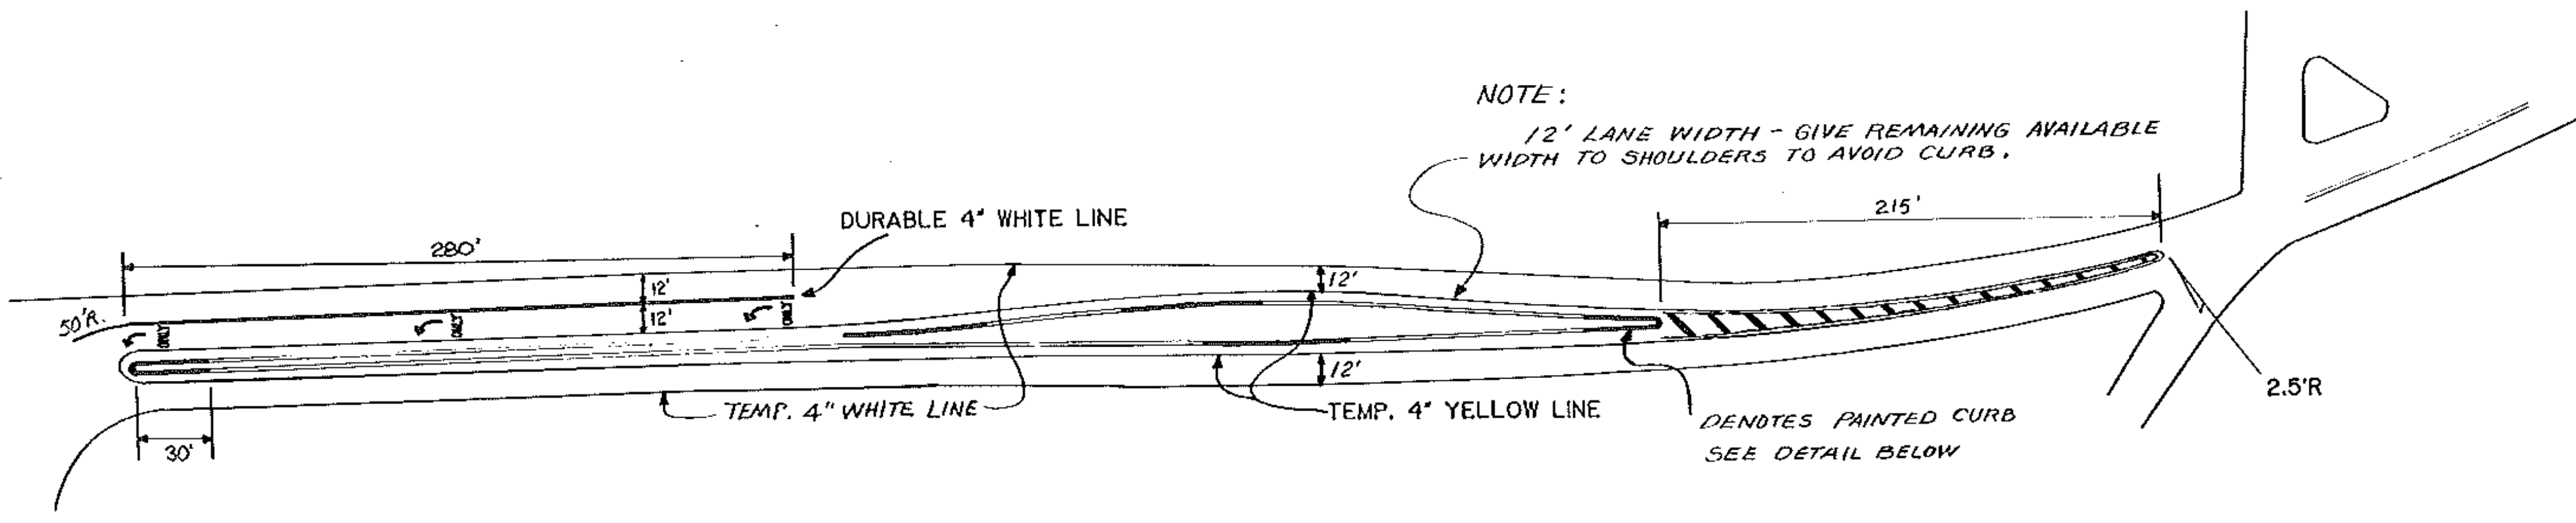

NOTE:
12' LANE WIDTH - GIVE REMAINING AVAILABLE WIDTH TO SHOULDERS TO AVOID CURB.



REMOVAL OF EXISTING DELINEATORS
5

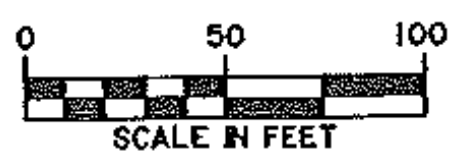

NOTE:
PAINT DIAGONAL LINES FIRST SO THEY WILL BE OVERLAPPED BY THE 4\"/>



ISLAND APPROACH MARKINGS

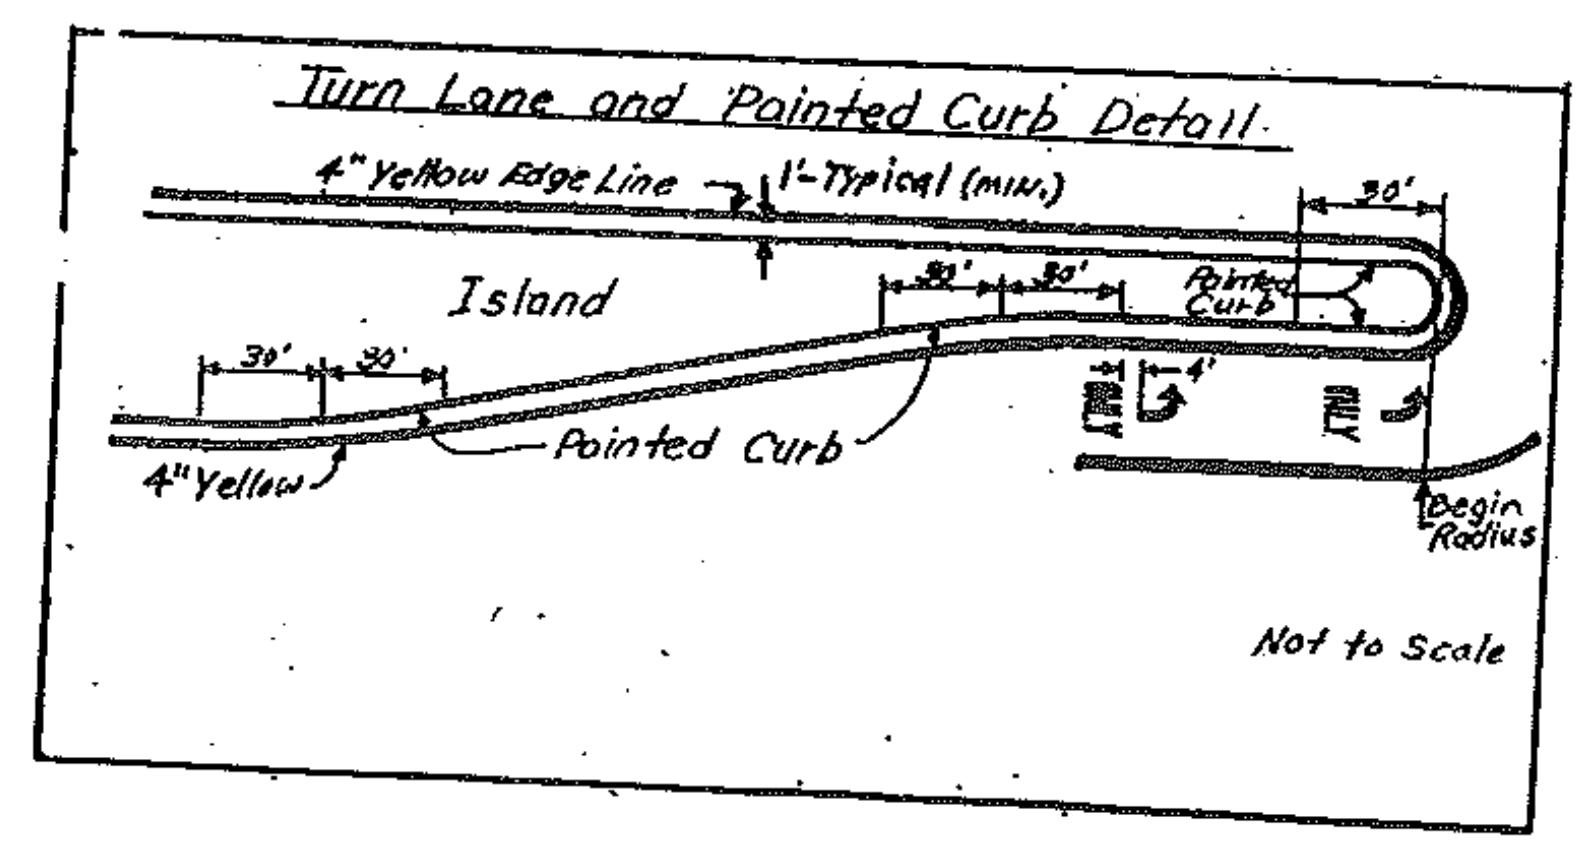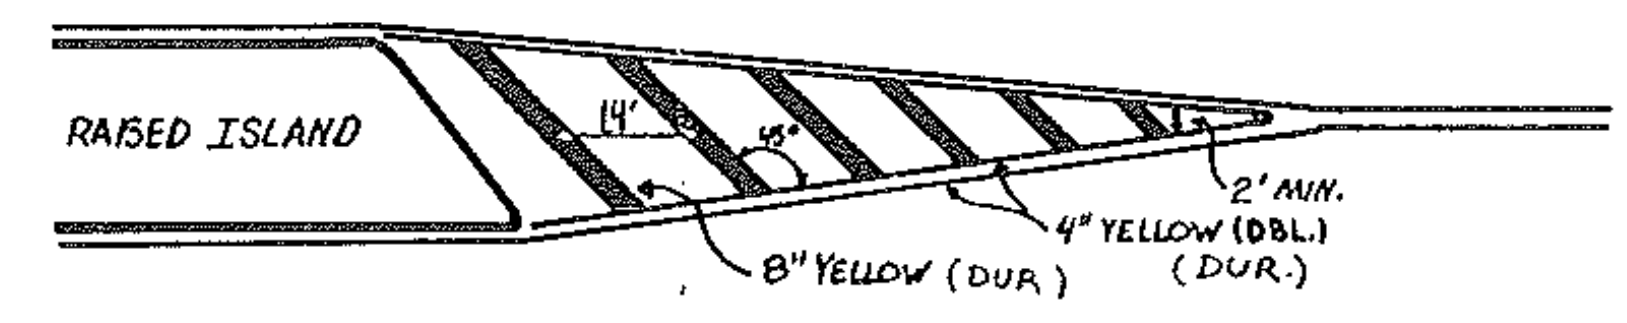

PREPARED BY D.C.F. DATE 4/87
 CHECKED BY D.A.R. DATE 4/87
 DESIGN SUPERVISOR DAR DATE 4/87
 PROJ. BARTON
 R5 0310 (5)
 TRAFFIC SHEET NO. 507 OF 507
 SHEET 18 OF 18 SHEETS