



3+25

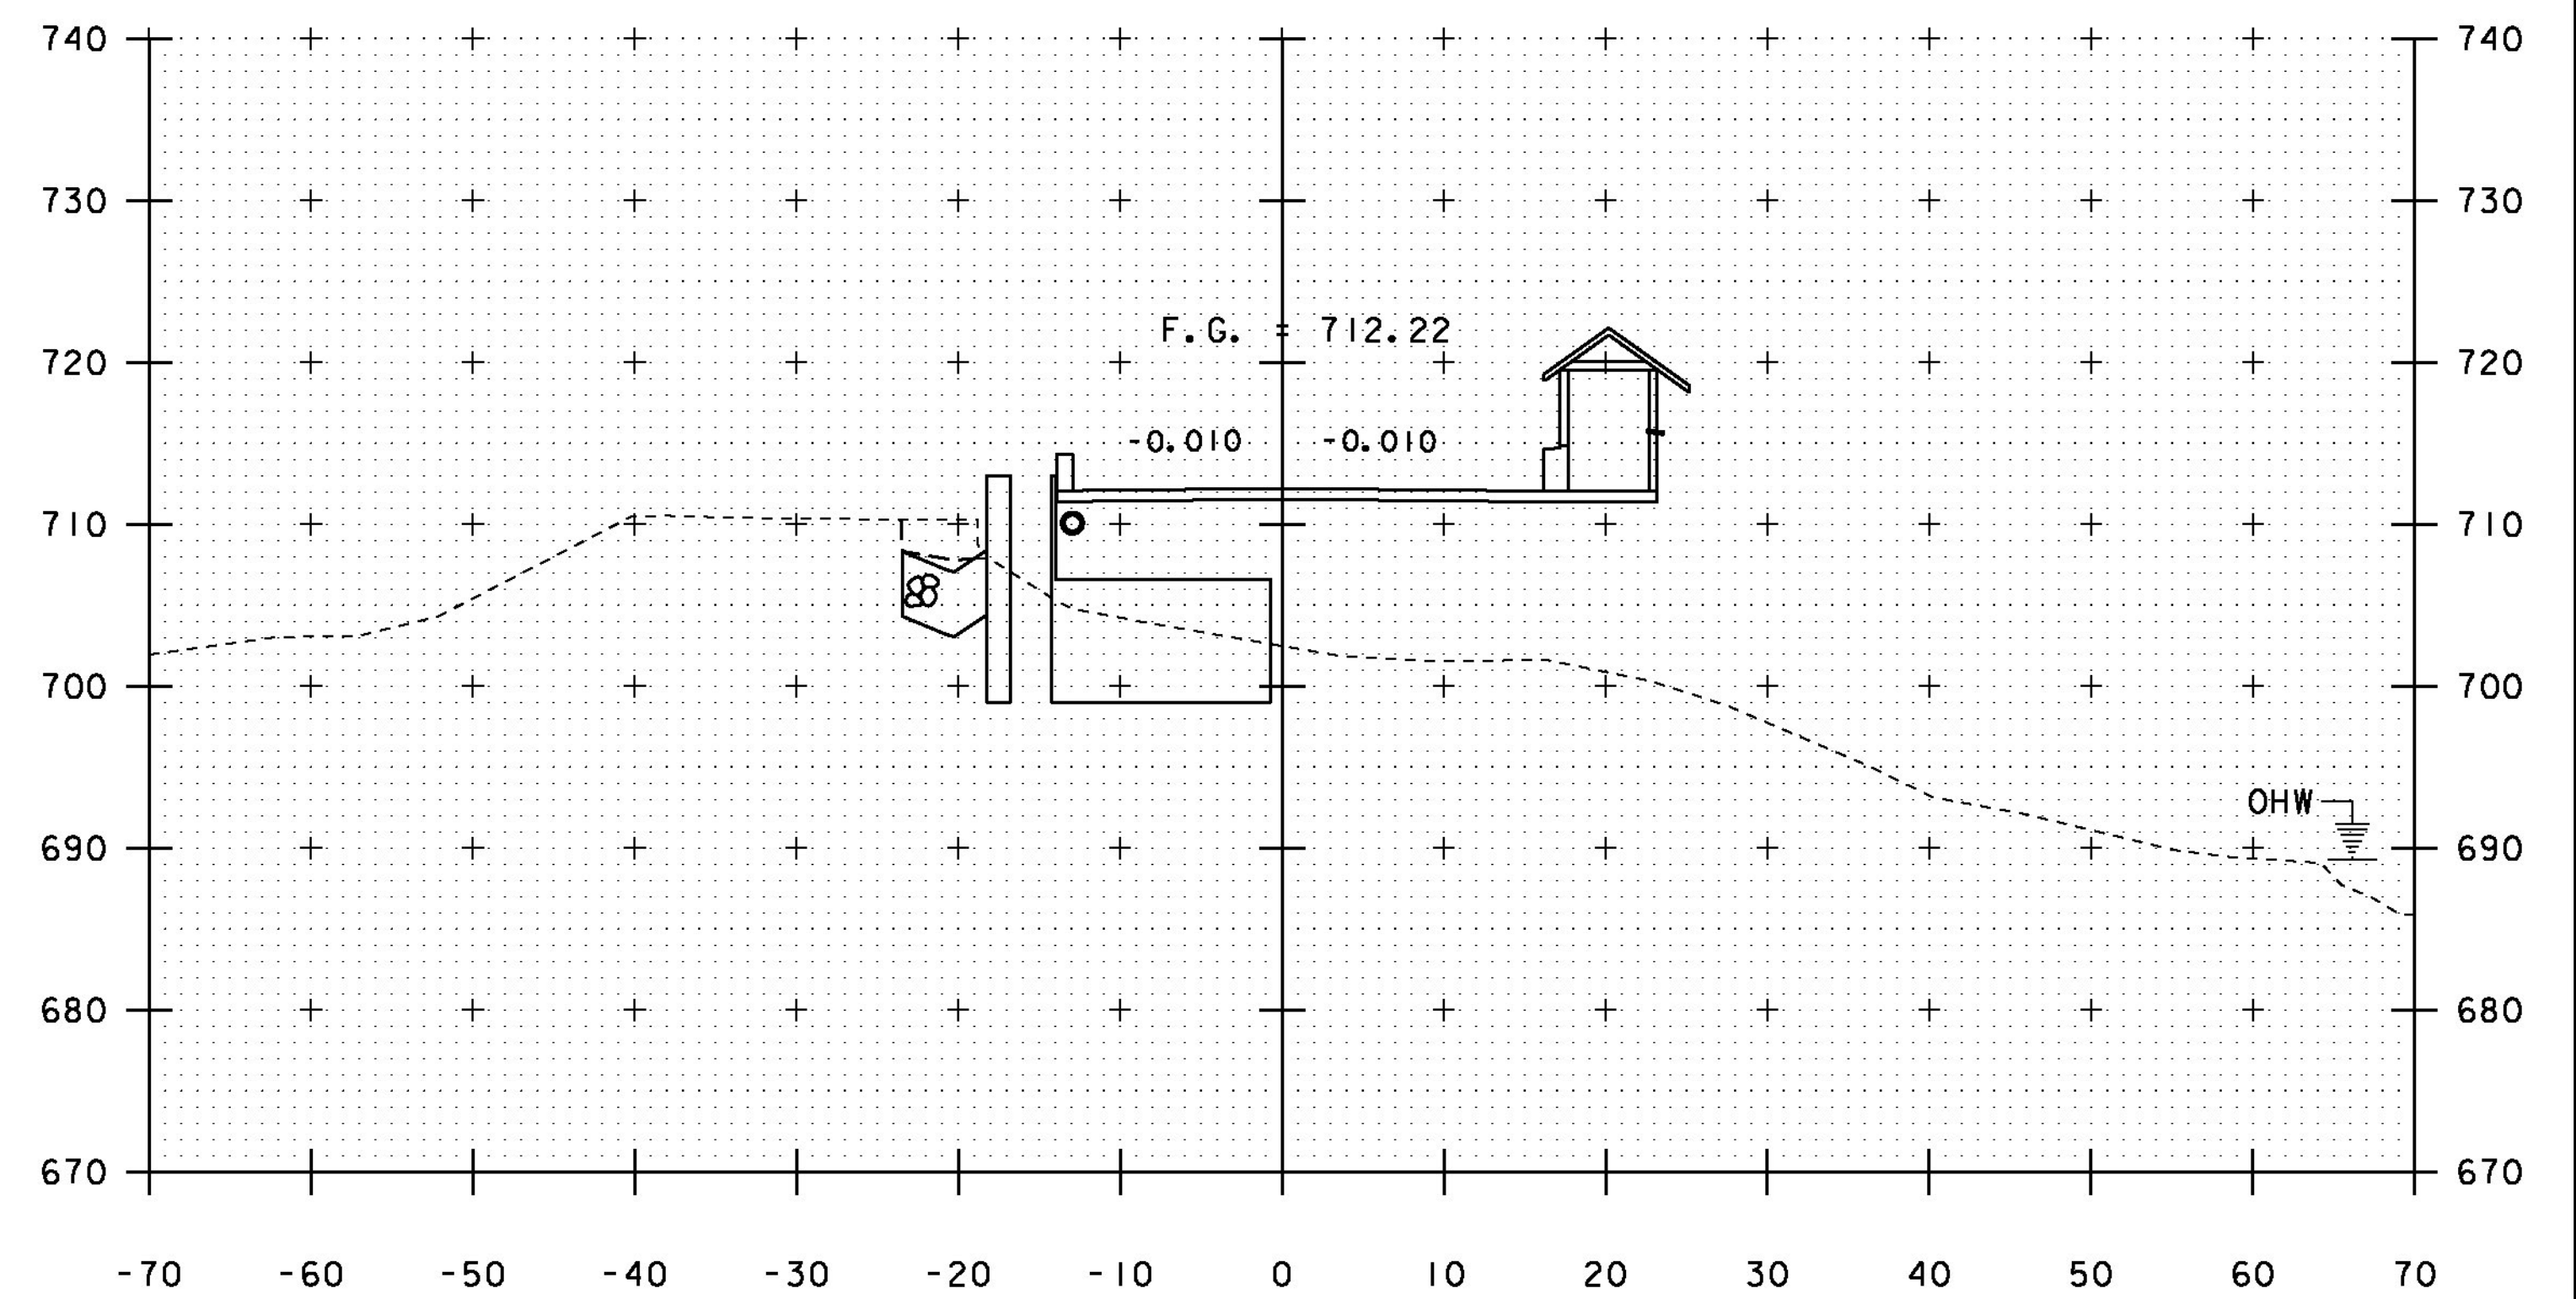


3+50

BEGIN PROJECT/BRIDGE
STA 3+47.22

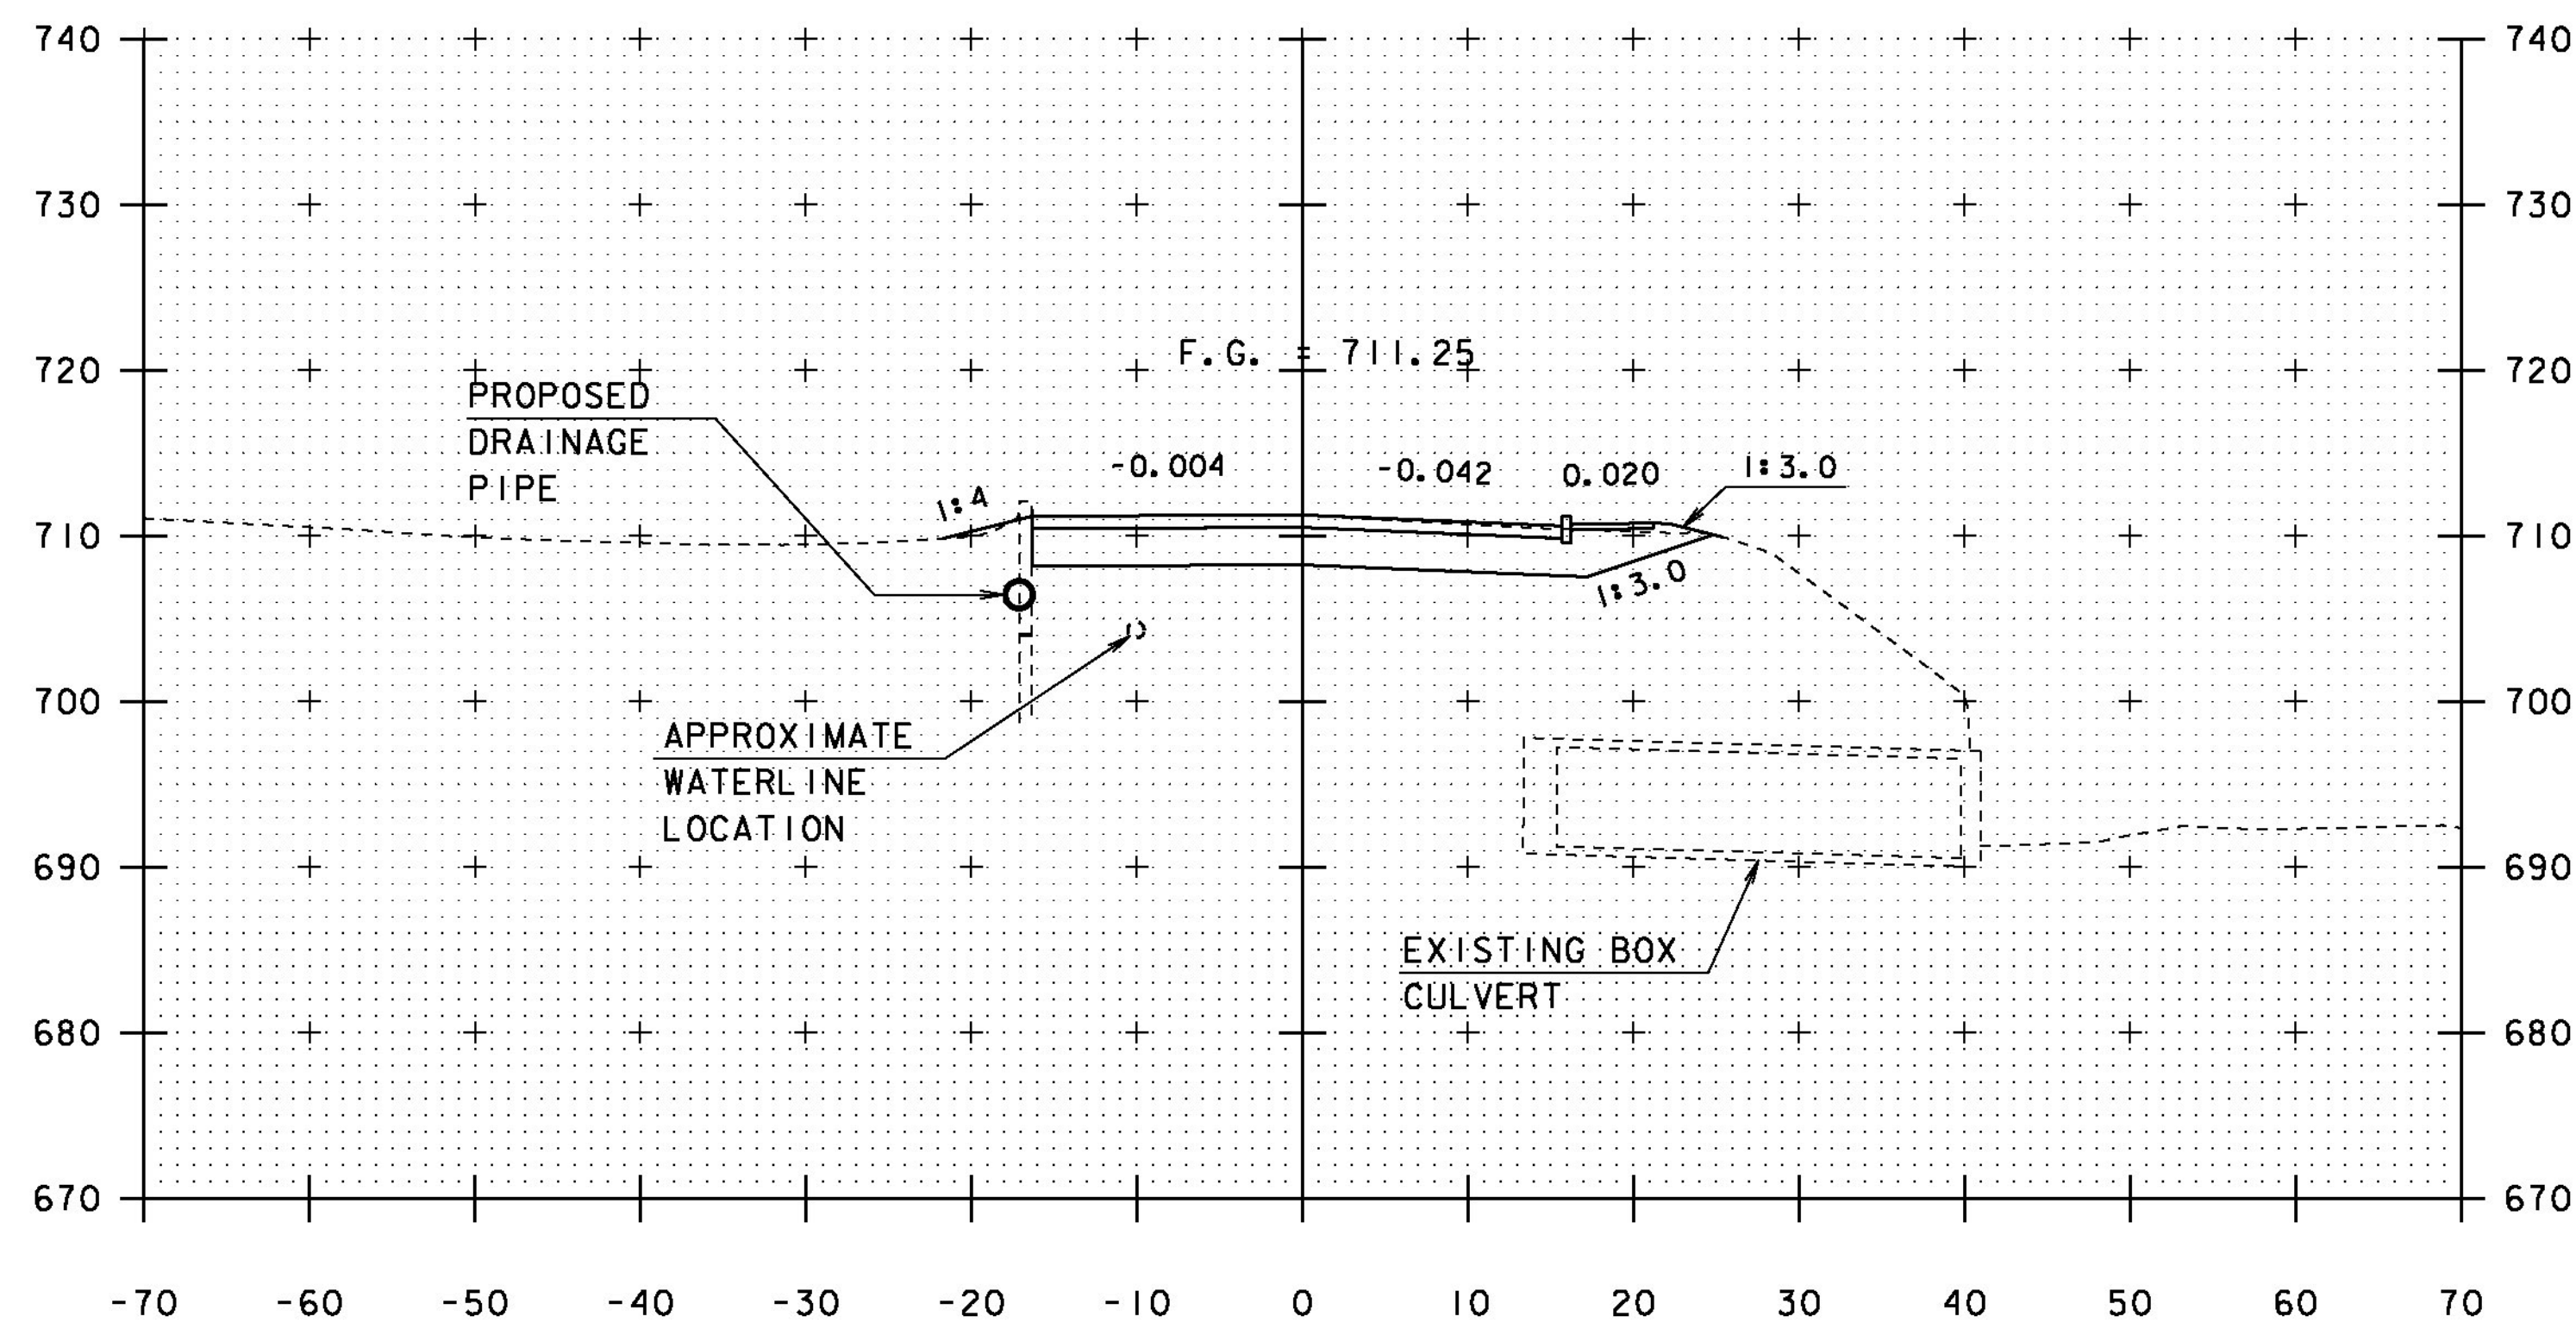

3+00

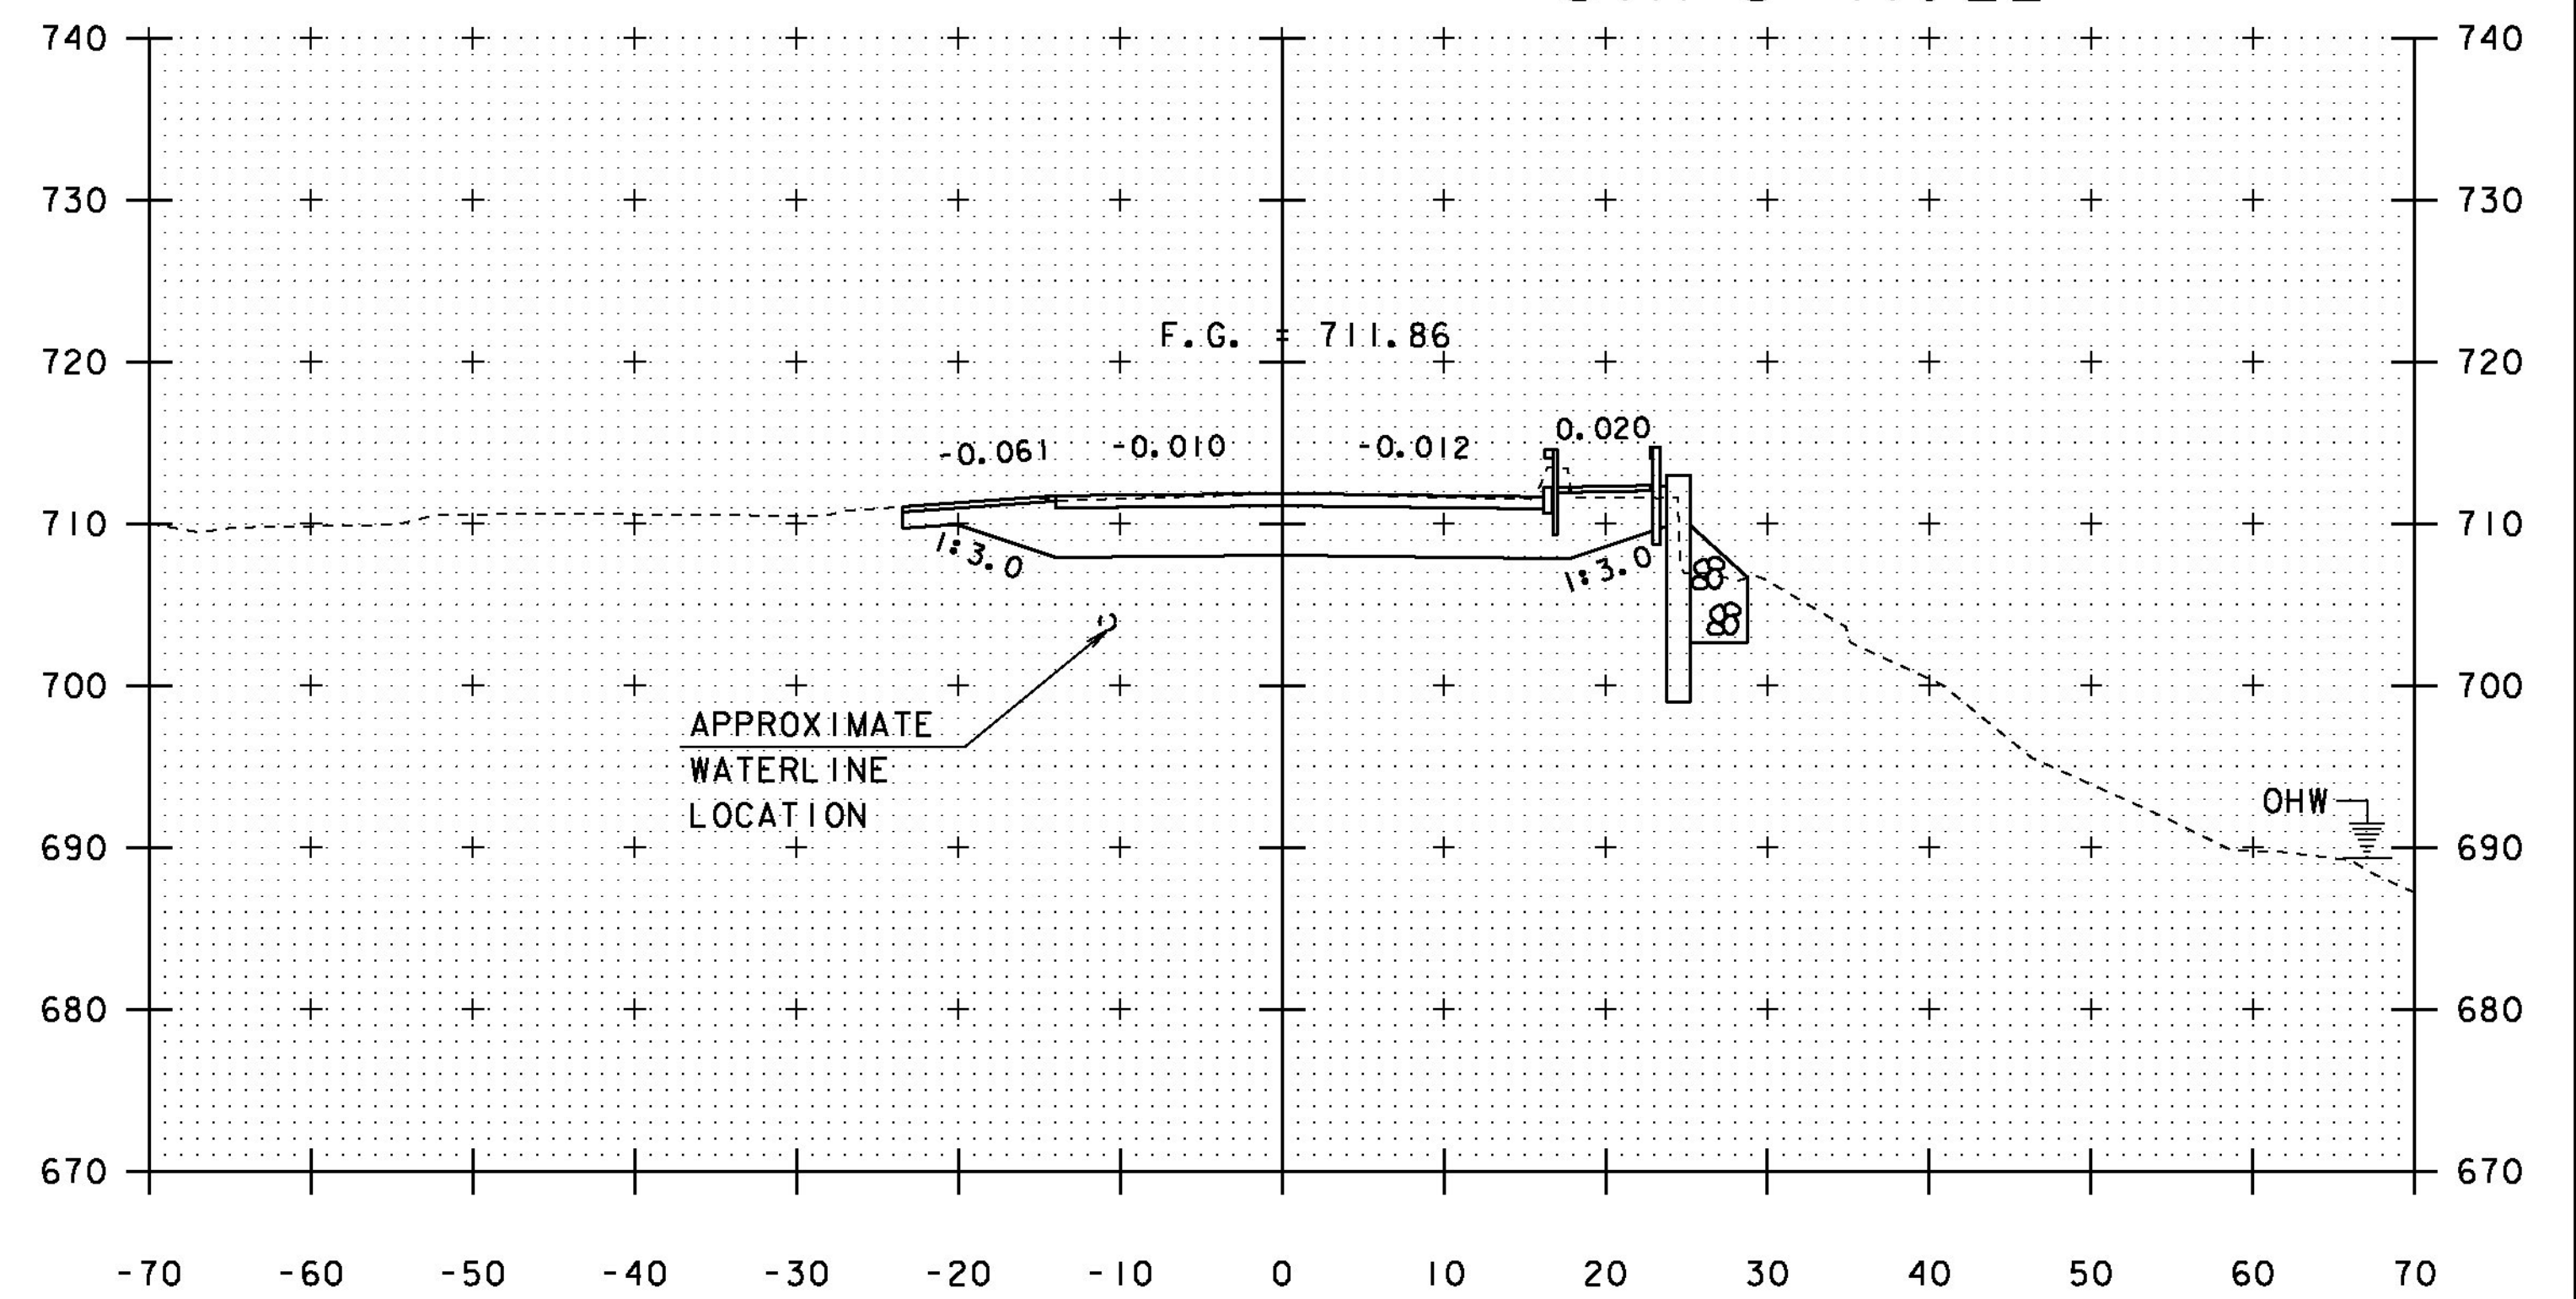

3+32

STA. 3+00 TO STA. 3+50

| | | | |
|-------------------------------|----------------|--------------|---------------|
| PROJECT NAME: | STOWE | PLOT DATE: | 28-JUL-2014 |
| PROJECT NUMBER: | BRF 0235 (11) | DRAWN BY: | M. LONGSTREET |
| FILE NAME: | s87e052xsl.dgn | DESIGNED BY: | D. PETERSON |
| PROJECT LEADER: | C. CARLSON | CHECKED BY: | J. LACROIX |
| VT 108 CROSS SECTIONS SHEET 2 | | SHEET | 47 OF 64 |