




4+00

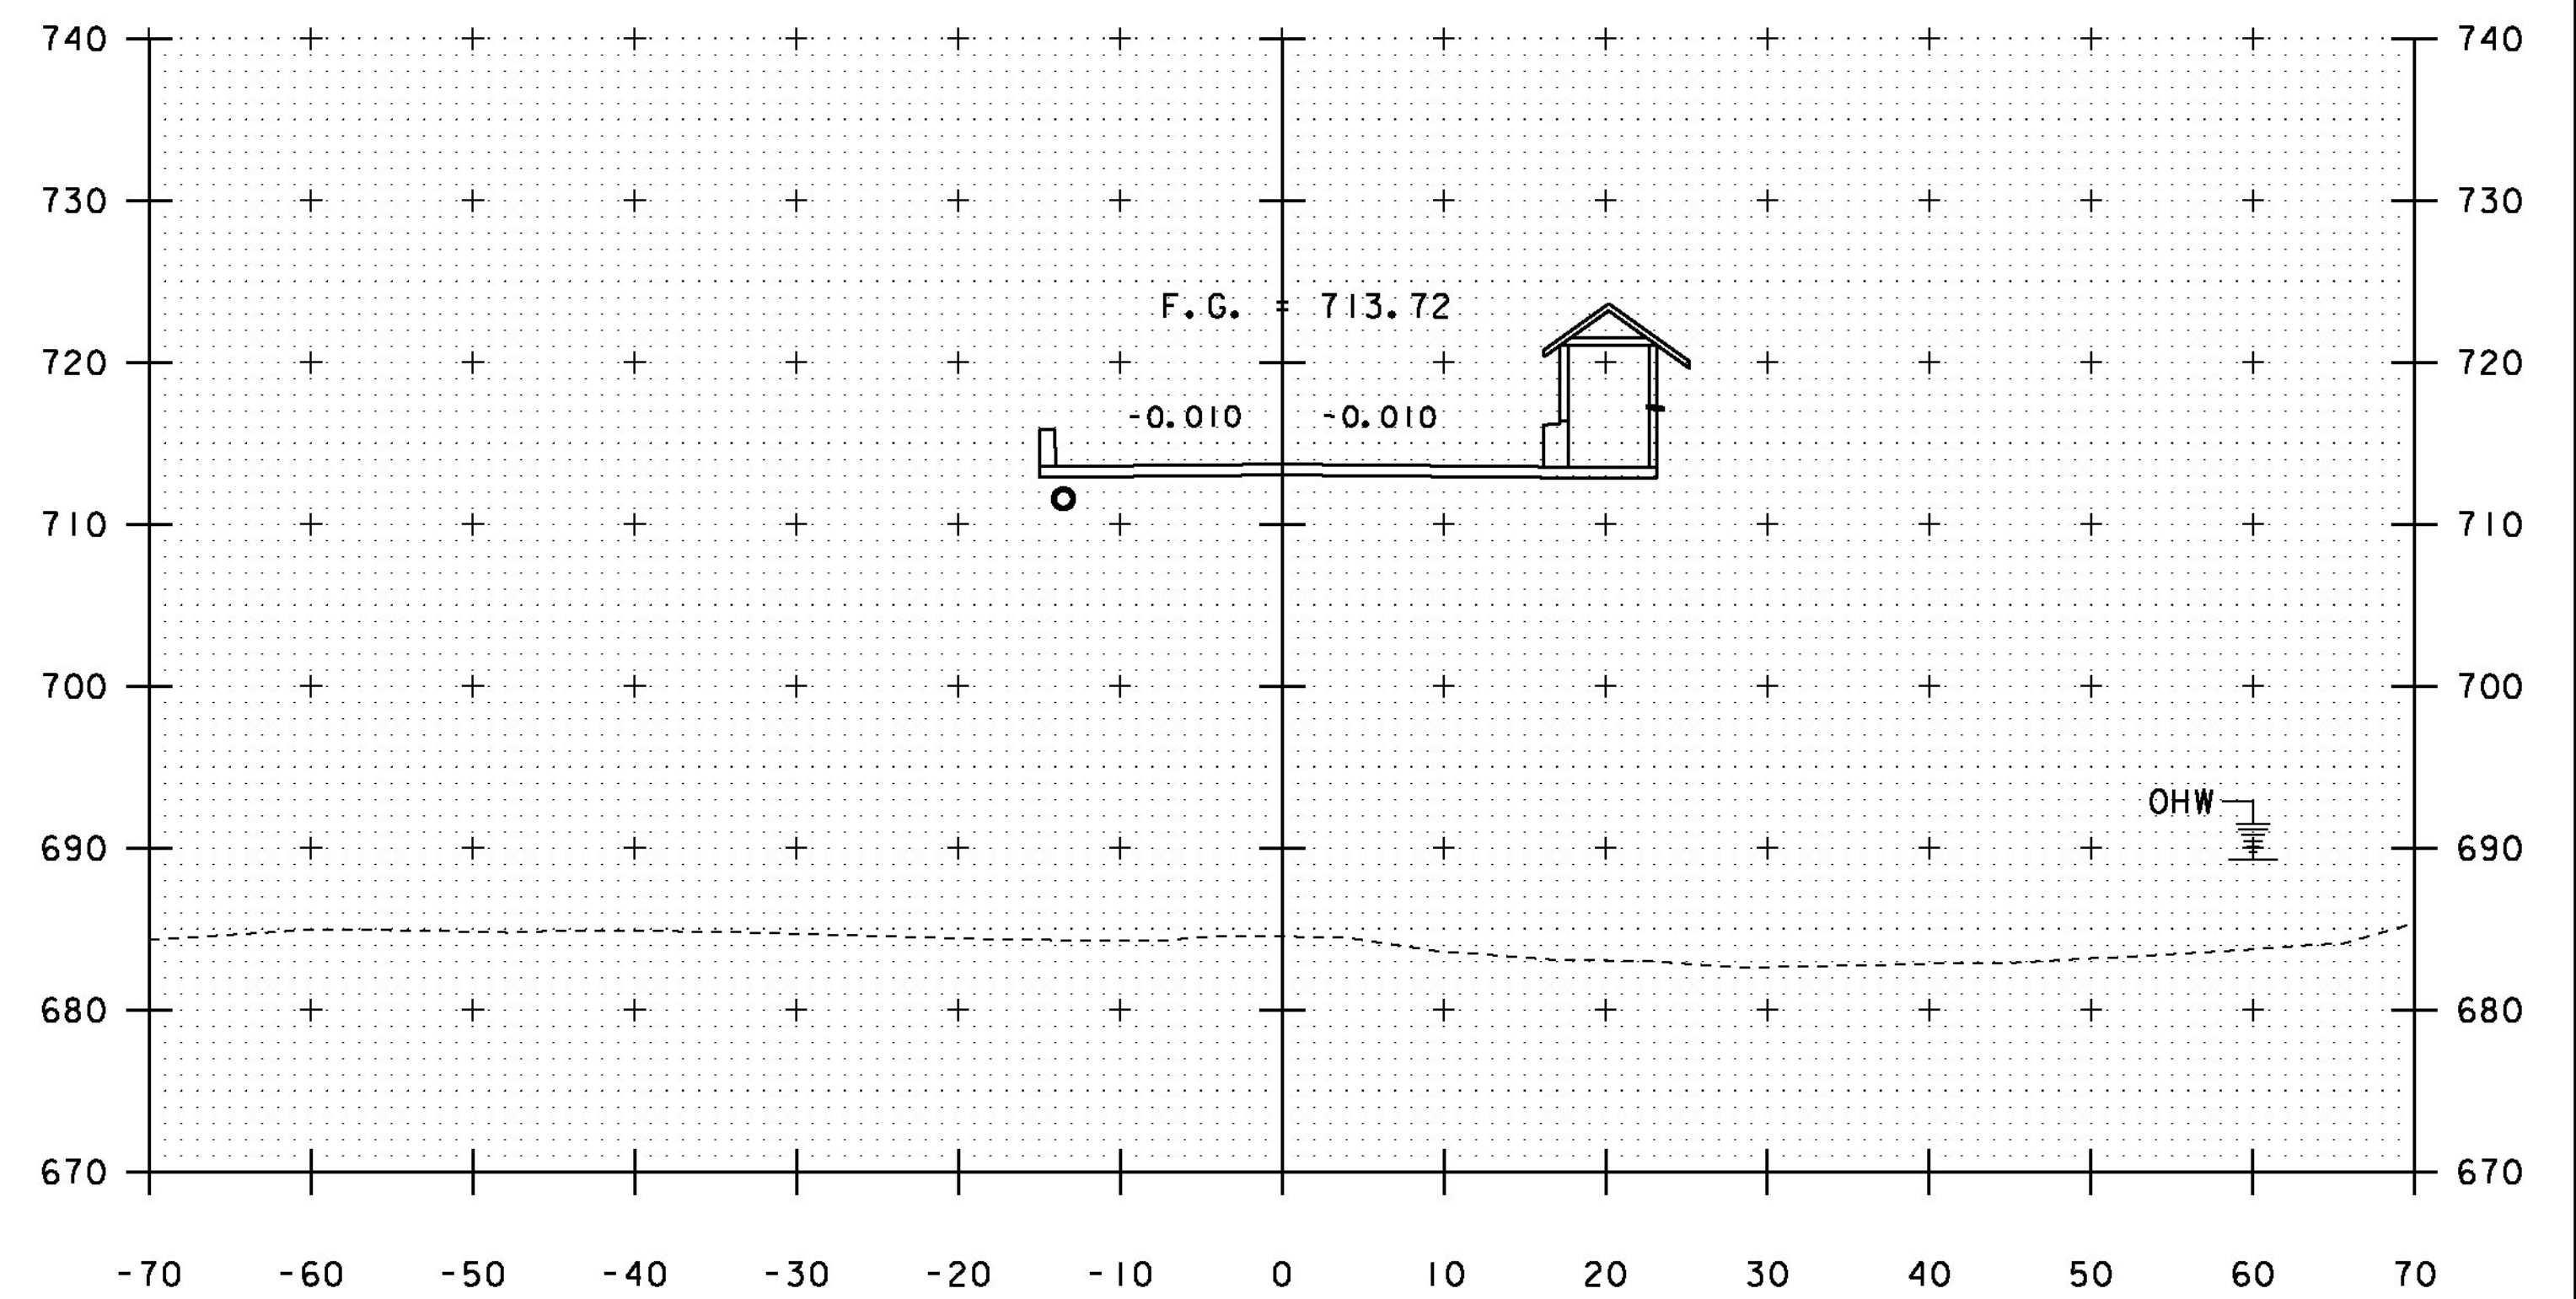

4+25

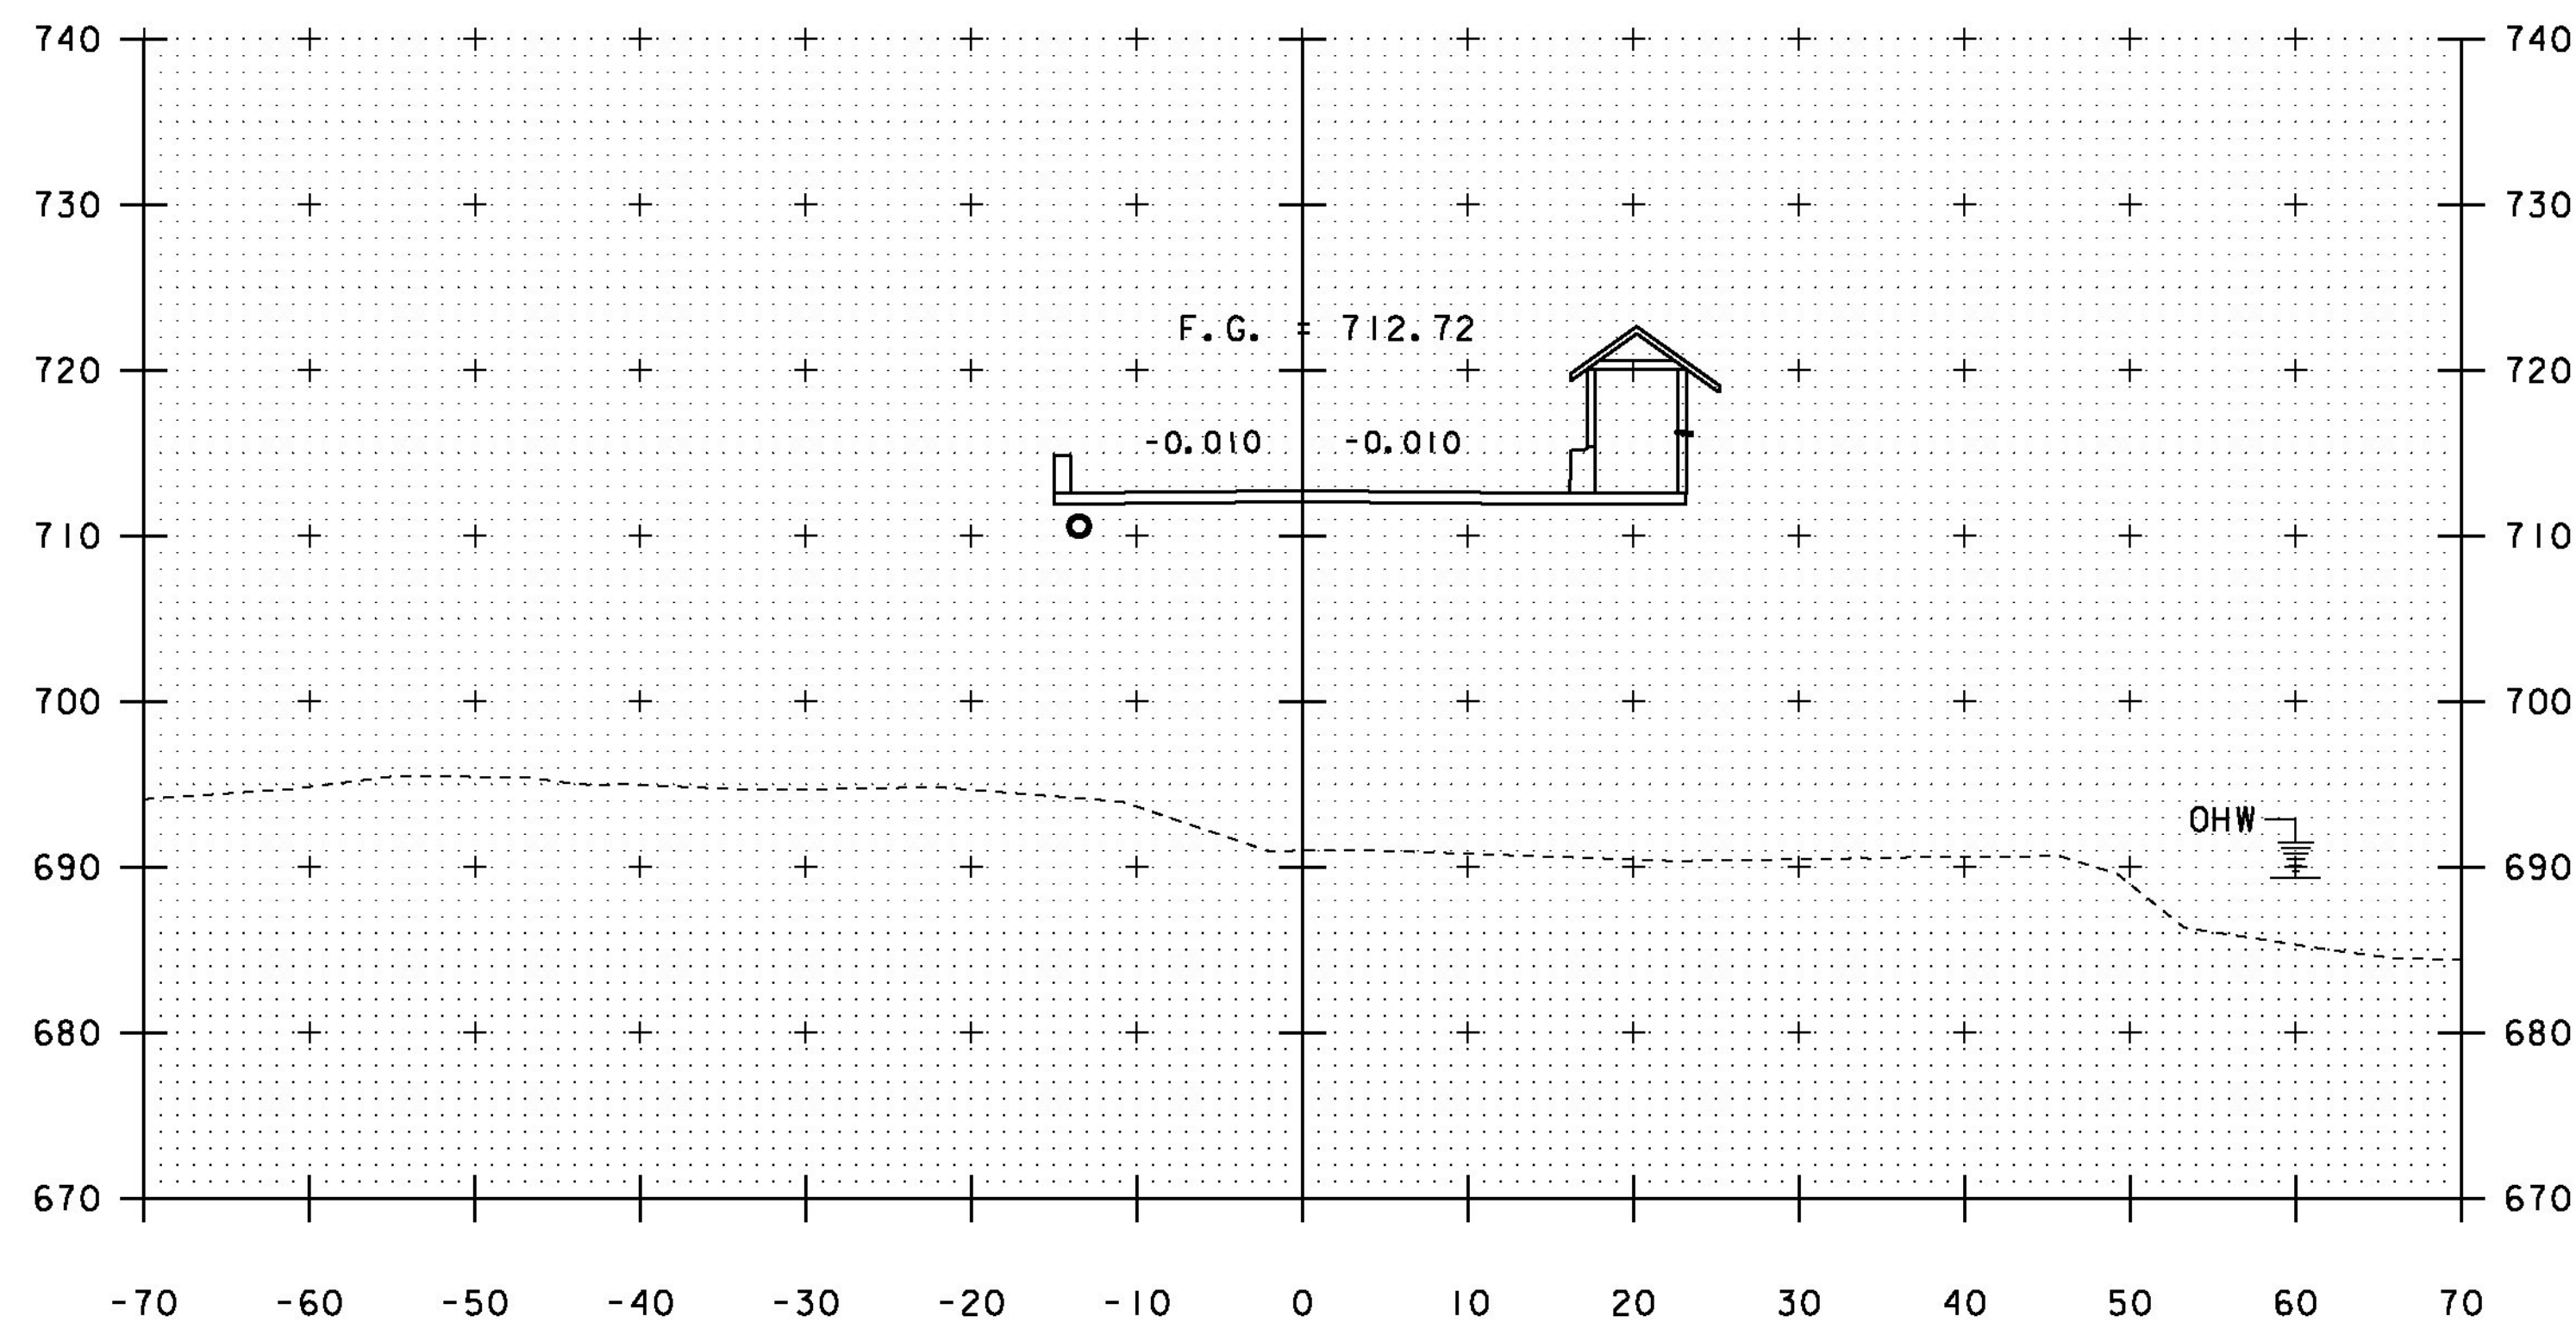

3+75

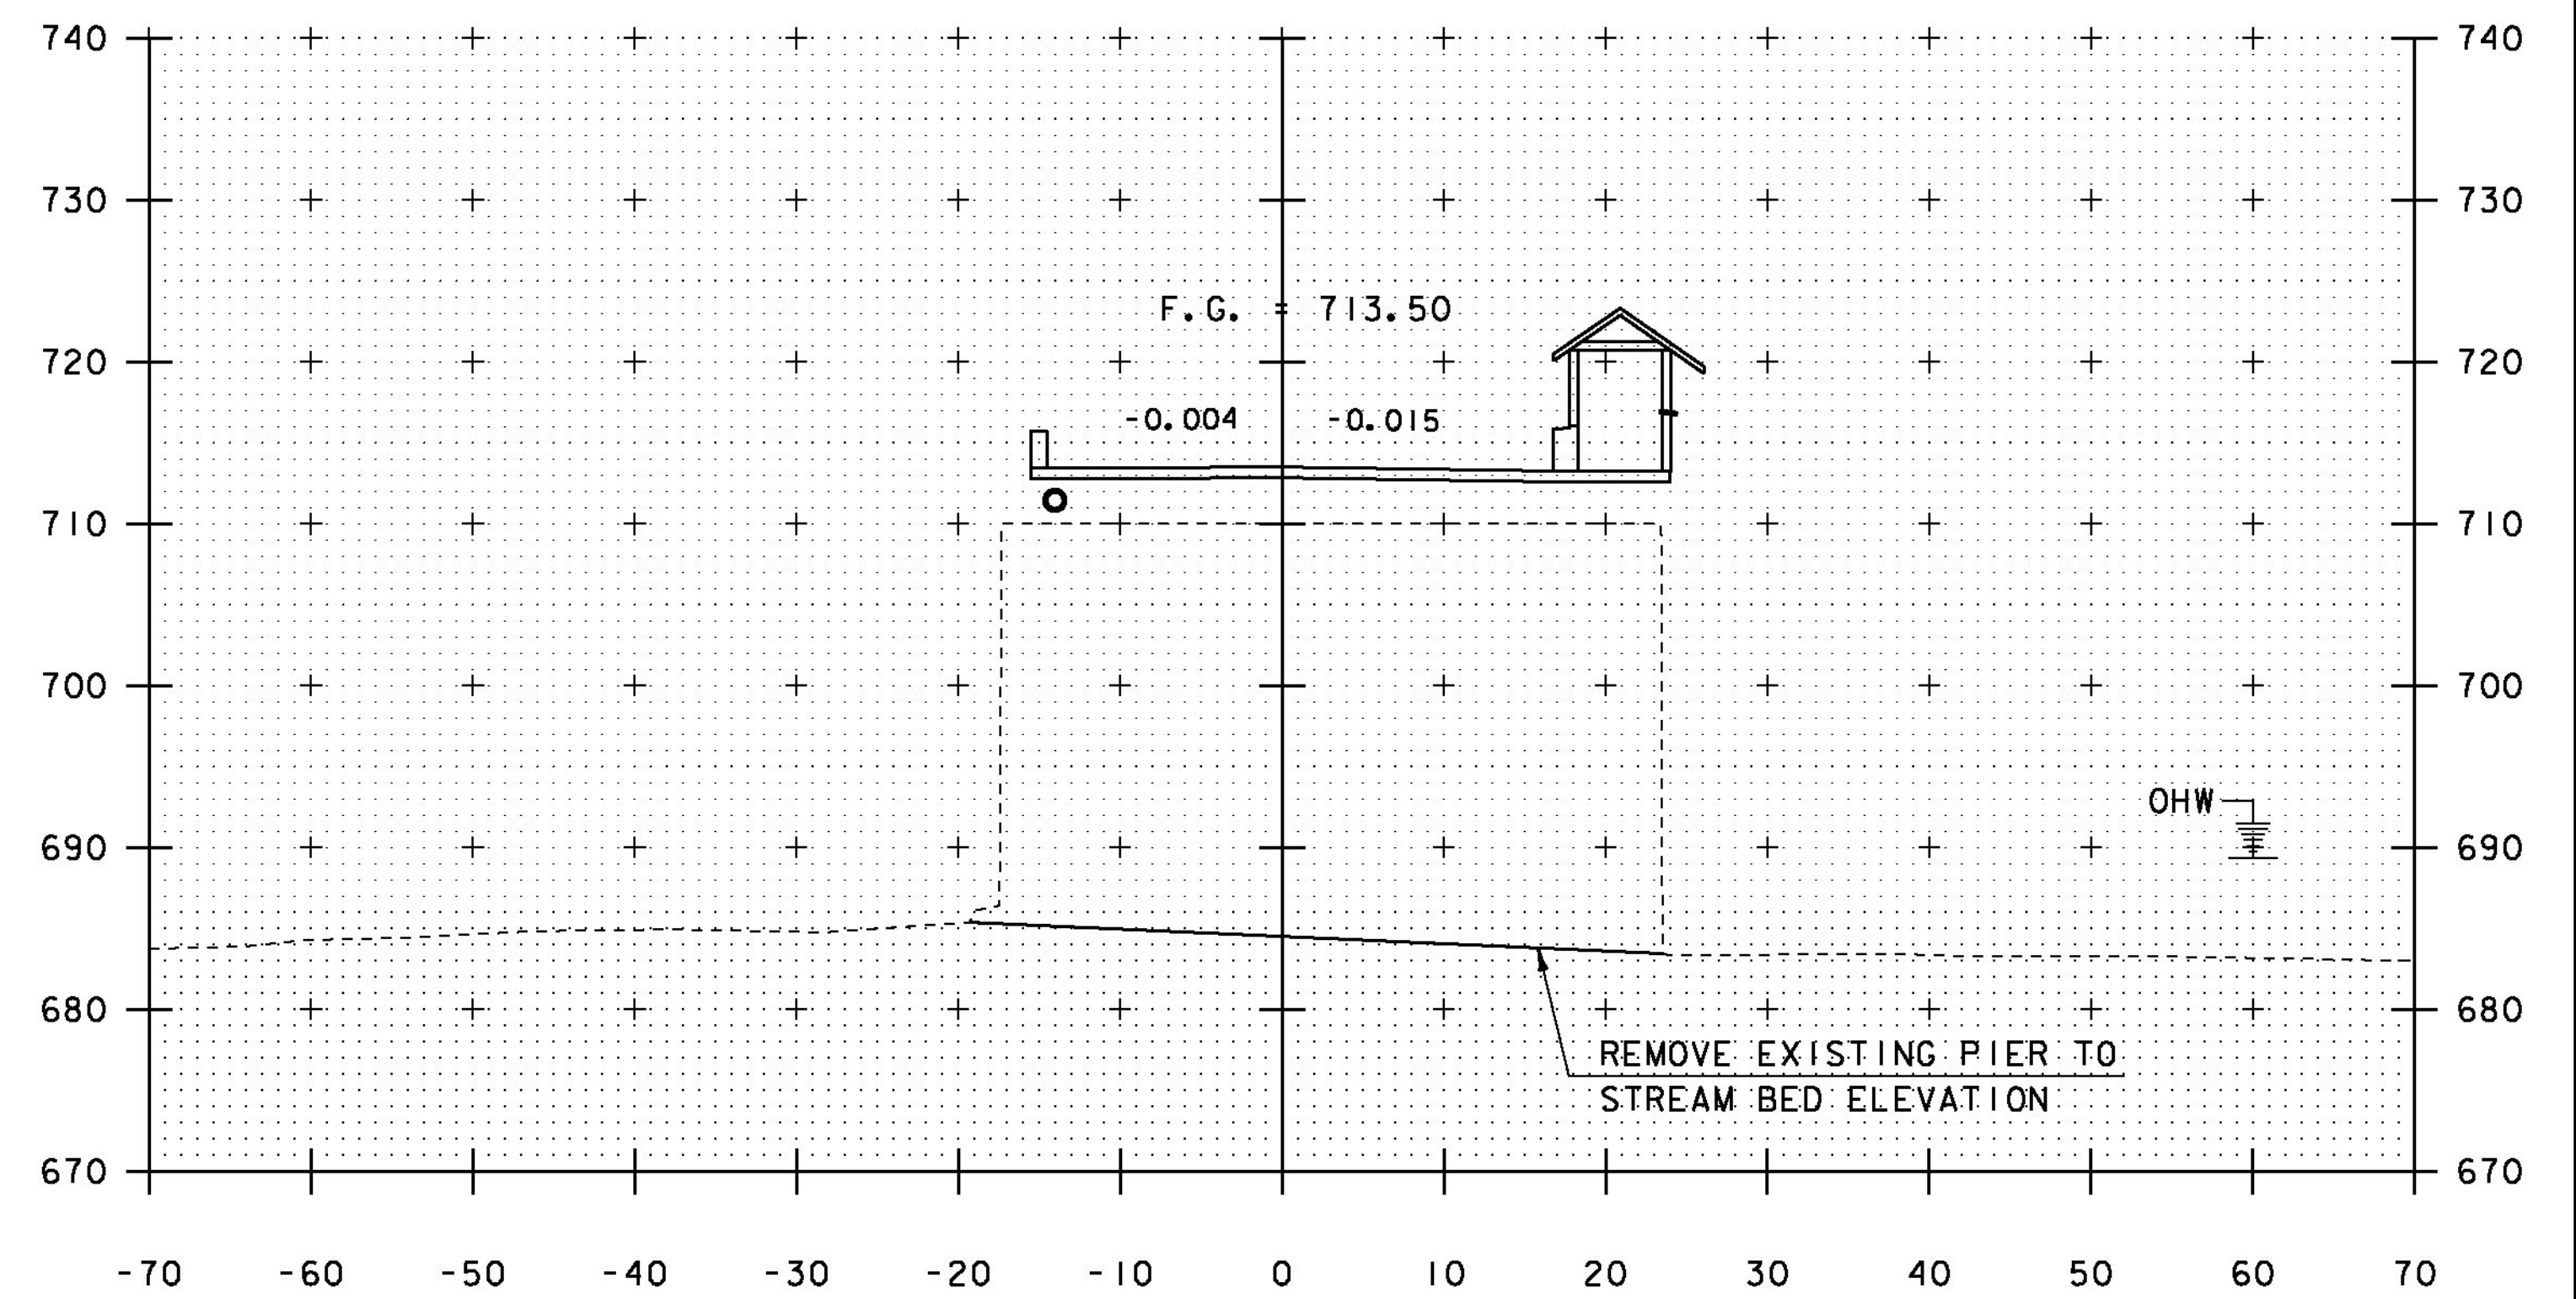

4+14 (CUT ON 15° SKEW)

PROJECT NAME:	STOWE	FILE NAME:	s87e052xsl.dgn	PLOT DATE:	28-JUL-2014
PROJECT NUMBER:	BRF 0235 (II)	PROJECT LEADER:	C. CARLSON	DRAWN BY:	M. LONGSTREET
		DESIGNED BY:	D. PETERSON	CHECKED BY:	J. LACROIX
			VT 108 CROSS SECTIONS SHEET 3	SHEET	48 OF 64

STA. 3+75 TO STA. 4+25