




TYPICAL SECTIONS

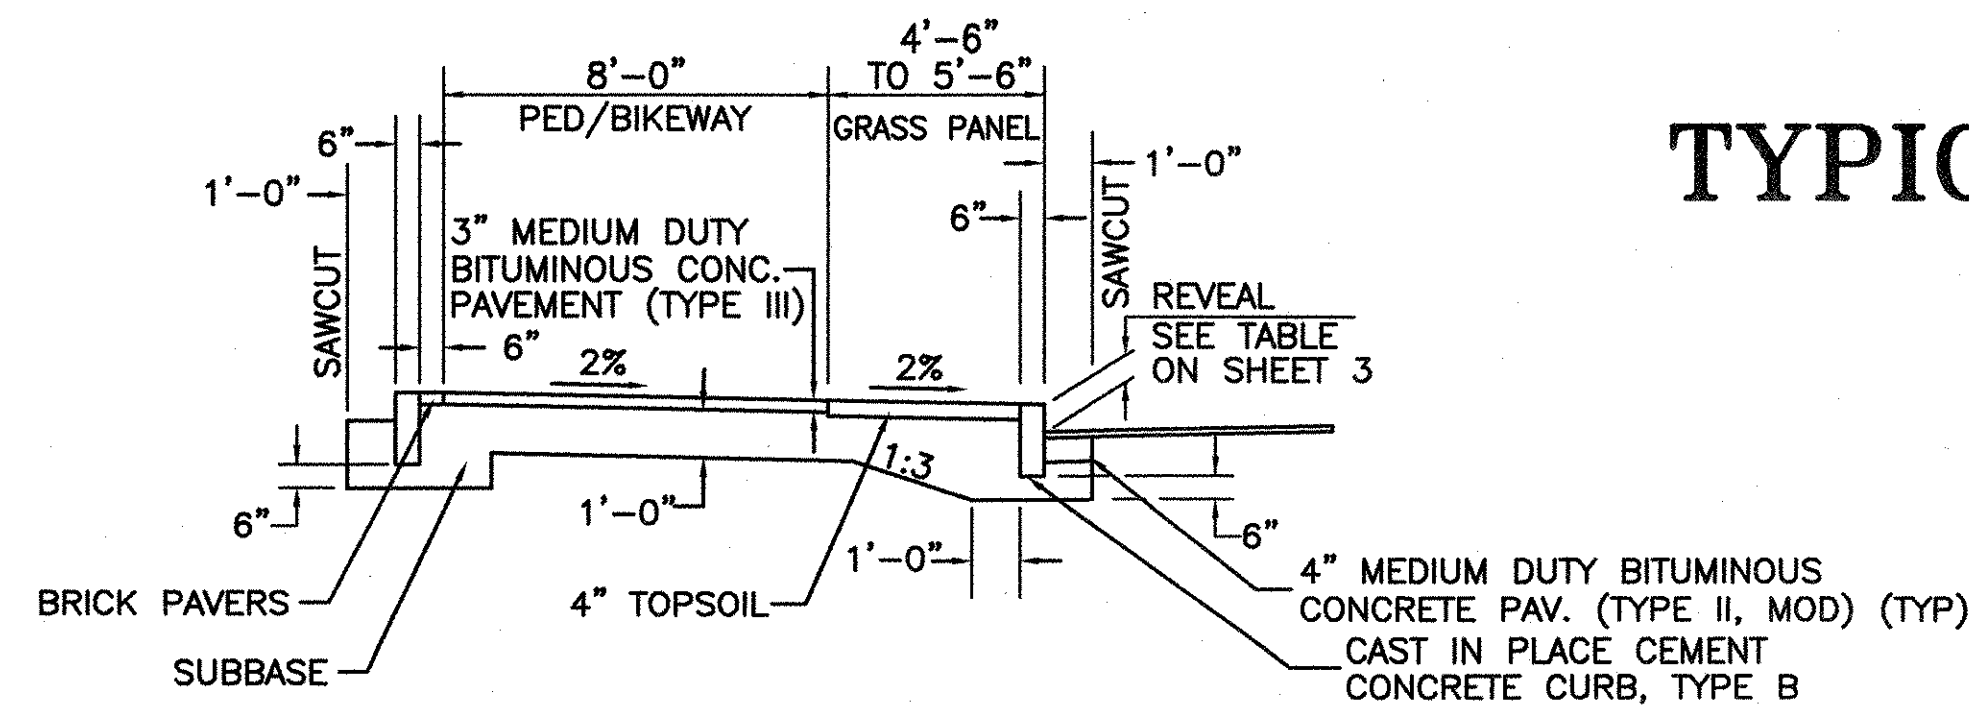


**8' BITUMINOUS CONCRETE PAVEMENT
PED/BIKEWAY W/STEP DOWN BACK CURB**

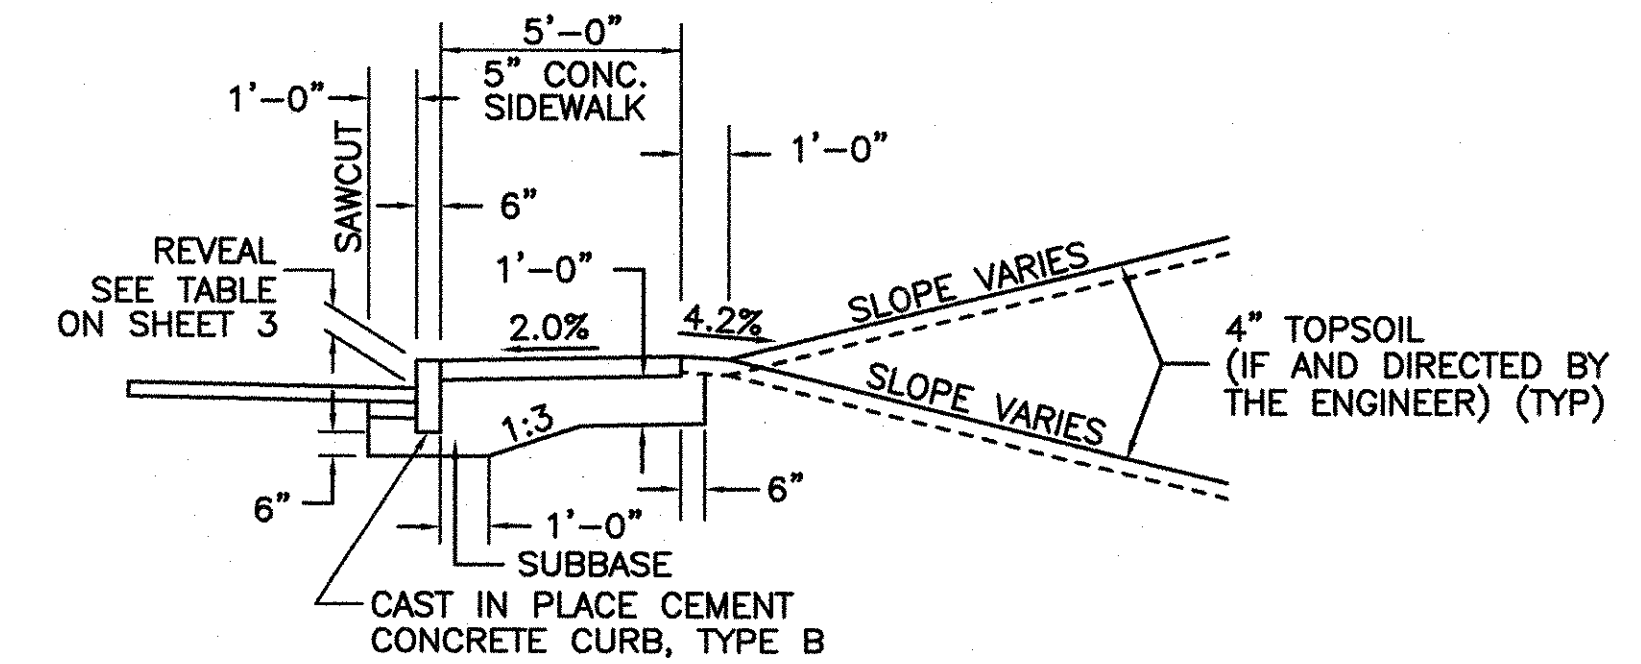



5' PORTLAND CEMENT CONCRETE SIDEWALK

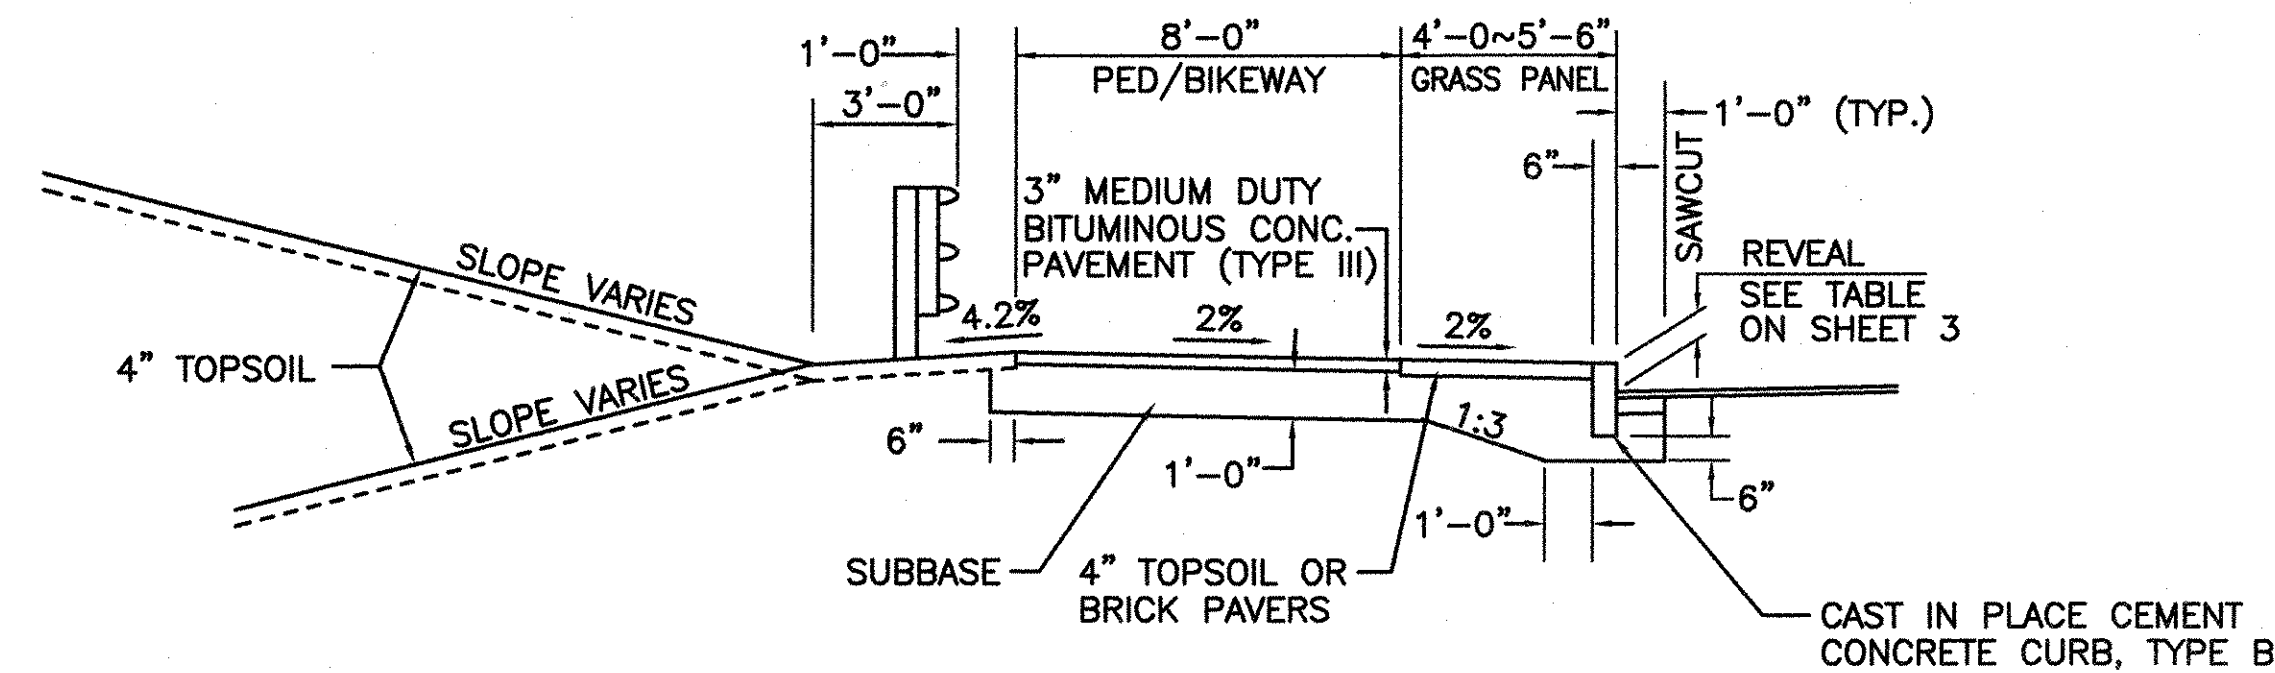

**8' BITUMINOUS CONCRETE PAVEMENT
PED/BIKEWAY W/ GUARDRAIL**

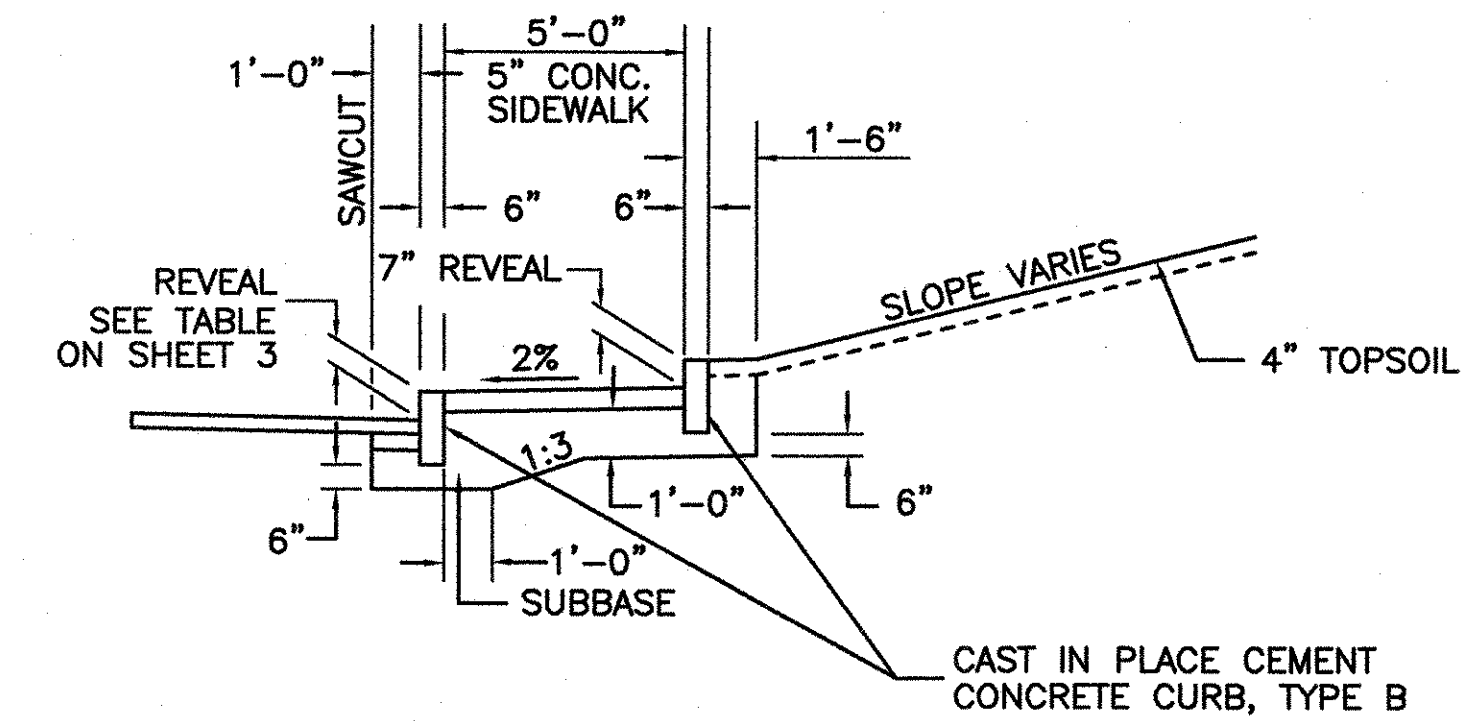


**5' PORTLAND CEMENT CONCRETE
SIDEWALK W/ STEP UP BACK CURB**

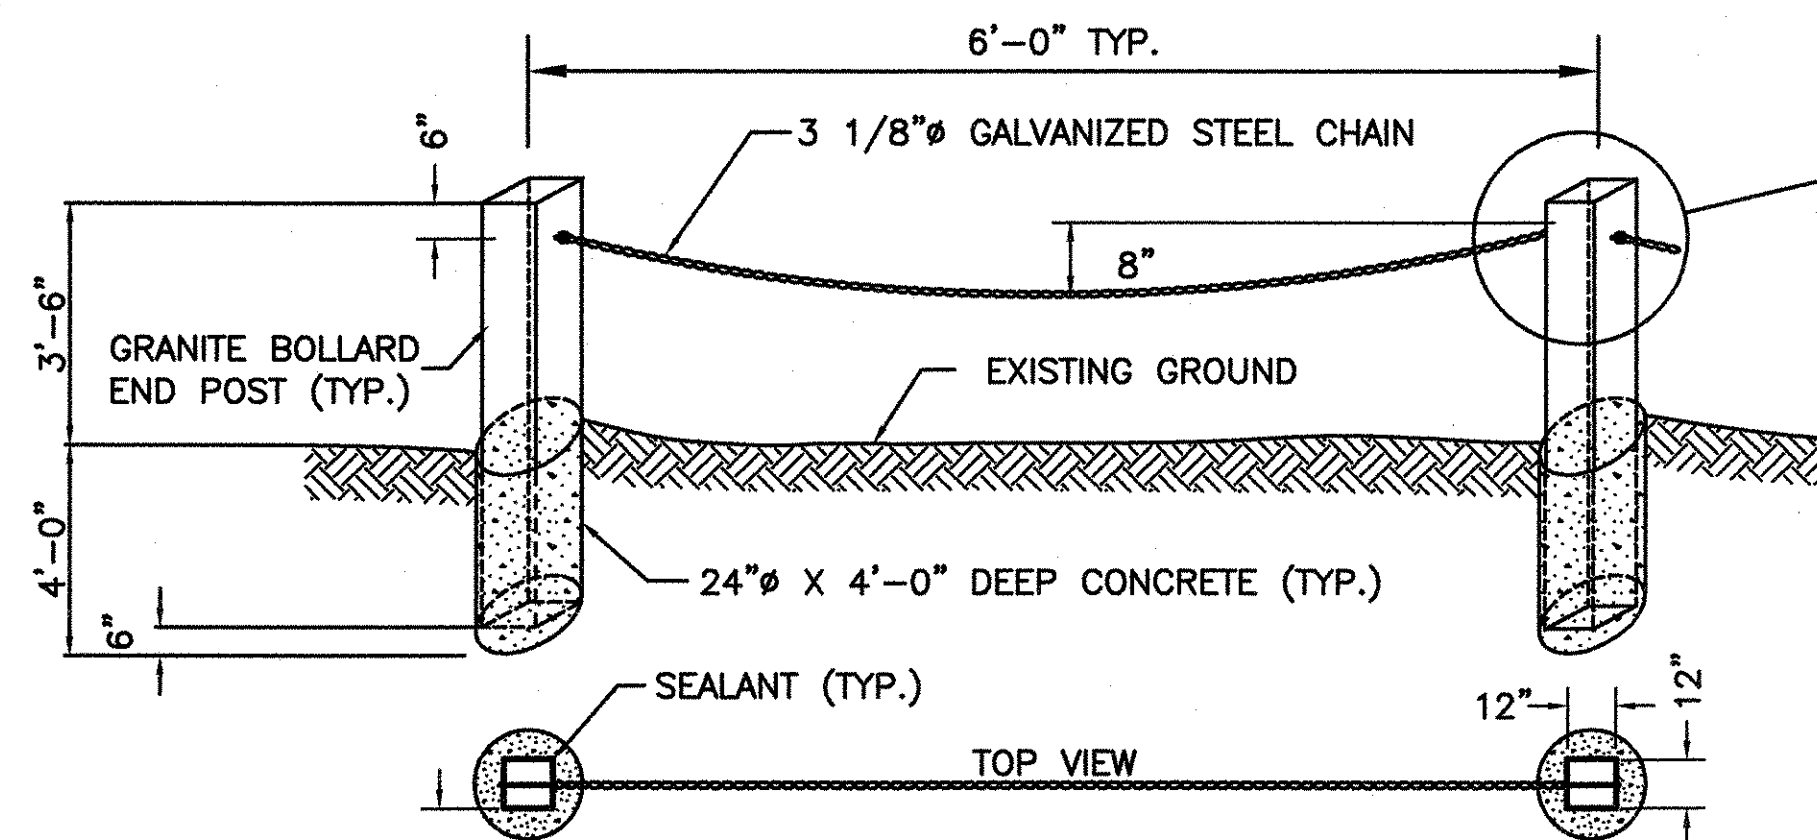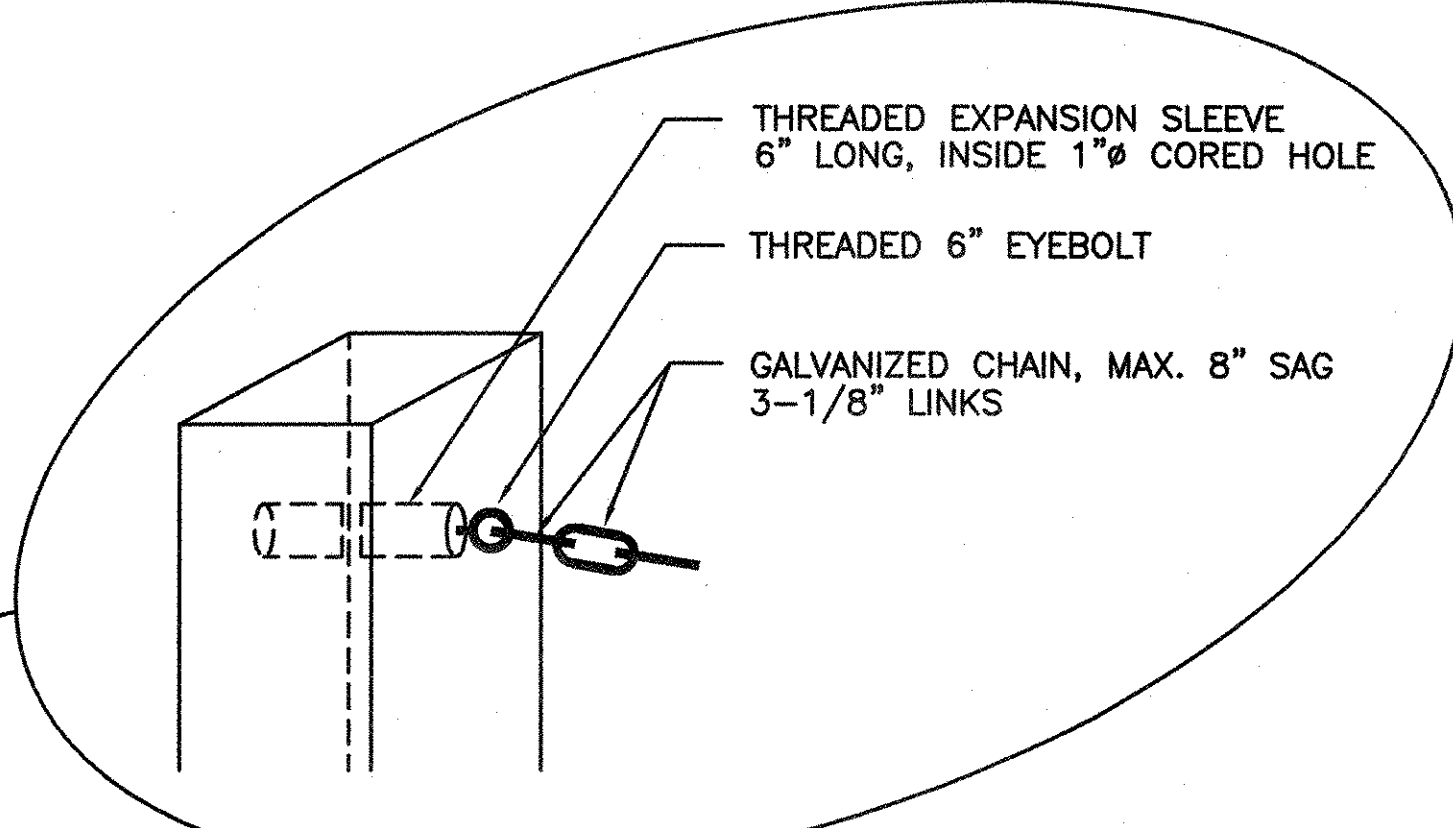


**BOLLARD WITH CHAIN
(PAID AS MISC. FENCE MOD)
N.T.S.**


- GRANITE BOLLARDS SHALL BE PREDRILLED BY SUPPLIER WITH A 1" DIA. HOLE IN LOCATIONS SHOWN.
- THREADED 6" EYEBOLT, CHAIN, AND FASTENER SHALL BE GALVANIZED BLACK DIRECT FROM THE SUPPLIER.
- GRANITE POSTS WILL BE PLACED IN THE VICINITY OF EXISTING AND PROPOSED UTILITIES. CARE SHALL BE TAKEN TO ENSURE NO DAMAGE TO UTILITIES OCCURS. PLEASE NOTE THE FOLLOWING LOCATIONS AS A MINIMUM:
 - REV 22+60 LT
 - REV 32+45 LT
 - REV 33+20 LT
 - REV 33+90 LT
 - REV 52+07 LT

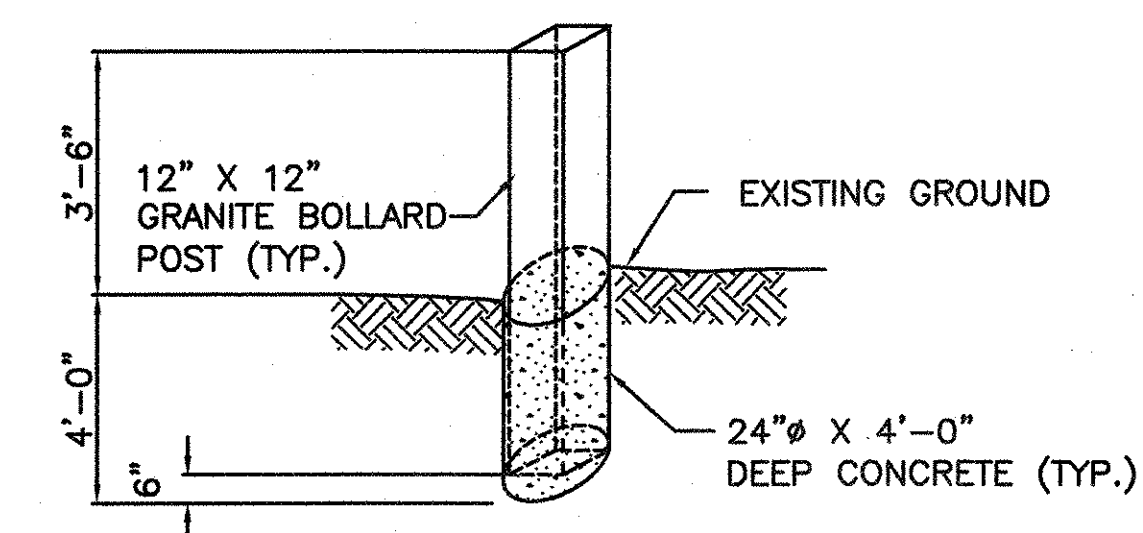

**BOLLARD, SINGLE
(PAID AS STEEL MARKER POST MOD)
N.T.S.**

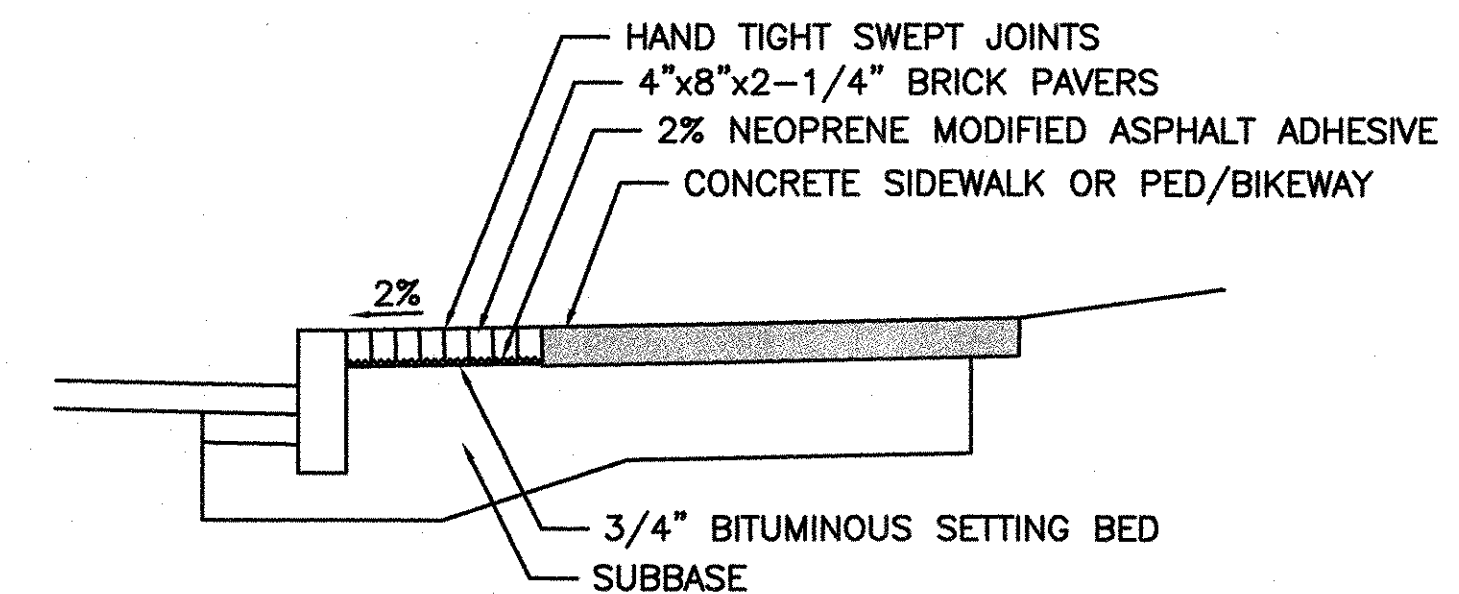

BRICK PAVING (NON-VEHICULAR)

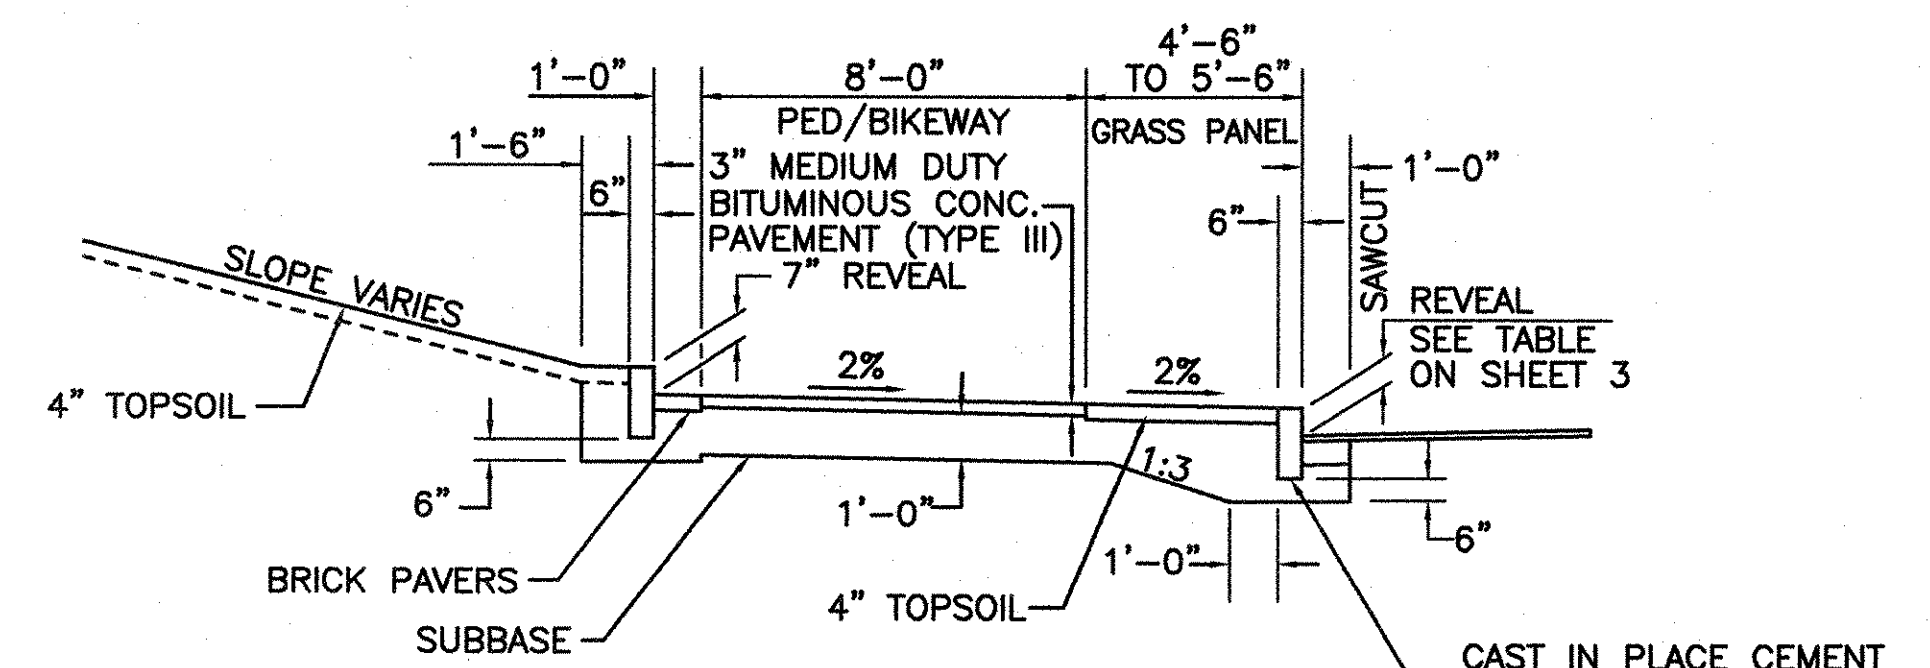

**8' BITUMINOUS CONCRETE PAVEMENT
PED/BIKEWAY W/STEP UP BACK CURB**

DATUM
VERTICAL _____
HORIZONTAL _____

SURVEYED BY	TTS	DATE	1/98
DRAWN BY	JAW	DATE	1/98
SQUAD LEADER	JAW		
DESIGN FILE NO.	89108		
PRF FILE	89108	DATE PLOTTED	
PROJ. NAME	BURLINGTON		
PROJ. NO.	MEGC 5000(15)		
SHEET	4	OF	252 SHEETS