



REFLECTORIZED CONE OR  
DRUM TO BE PLACED  
IN ADVANCE OF THE  
CHECK DAM BASED  
ON FLOW OF TRAFFIC

STONE CHECK DAM AT CATCH BASINS AND DROP INLETS

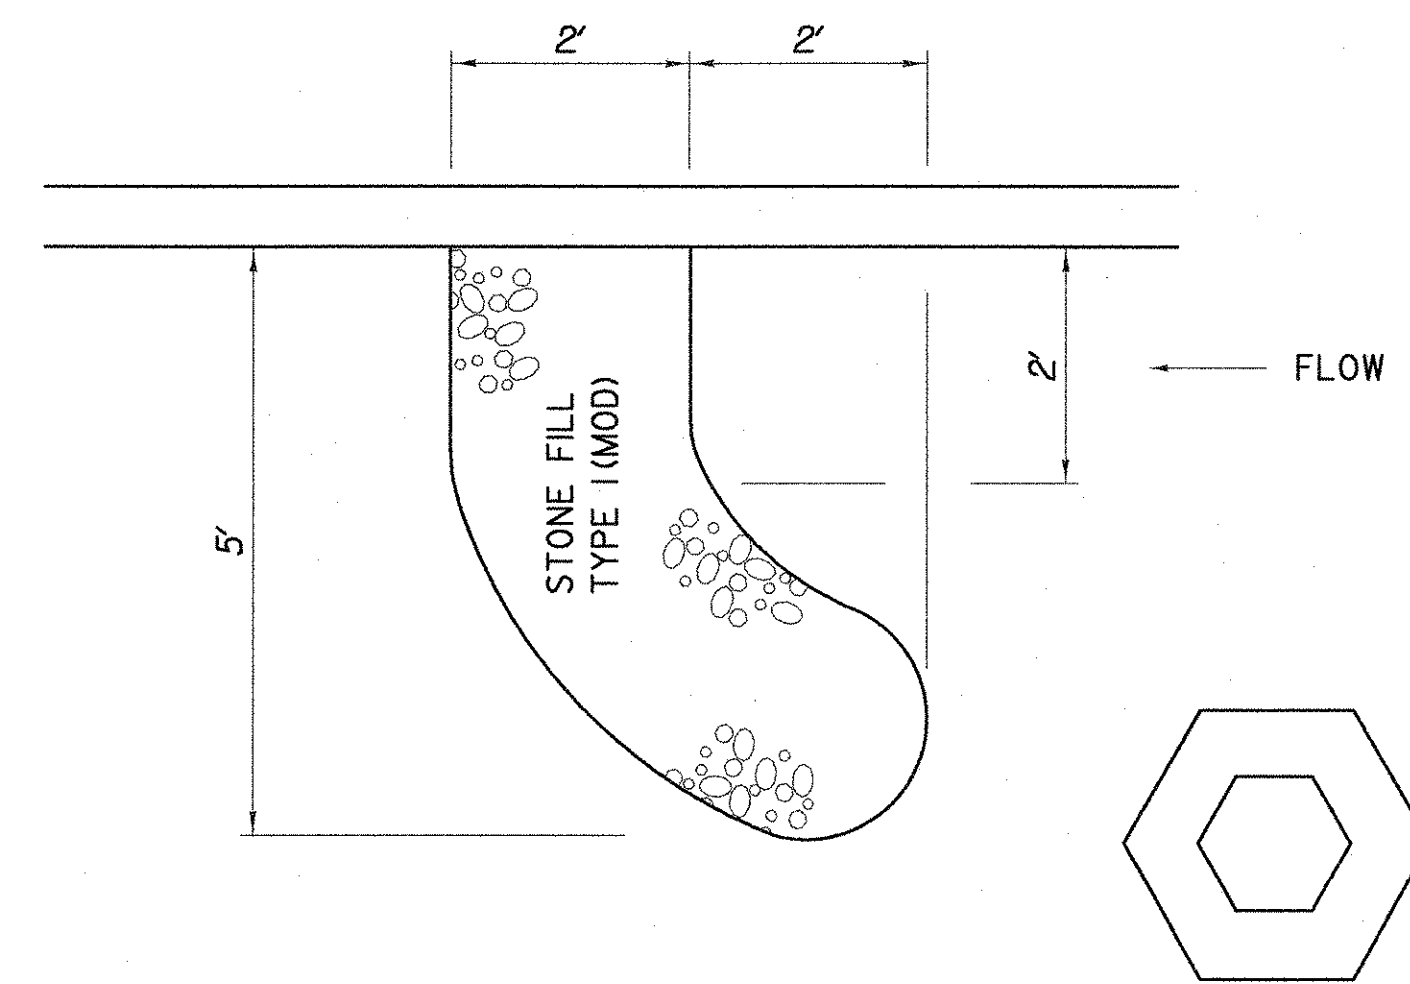

REFLECTORIZED CONE OR  
DRUM TO BE PLACED  
IN ADVANCE OF THE  
CHECK DAM BASED  
ON FLOW OF TRAFFIC

STONE CHECK DAM ALONG CURB

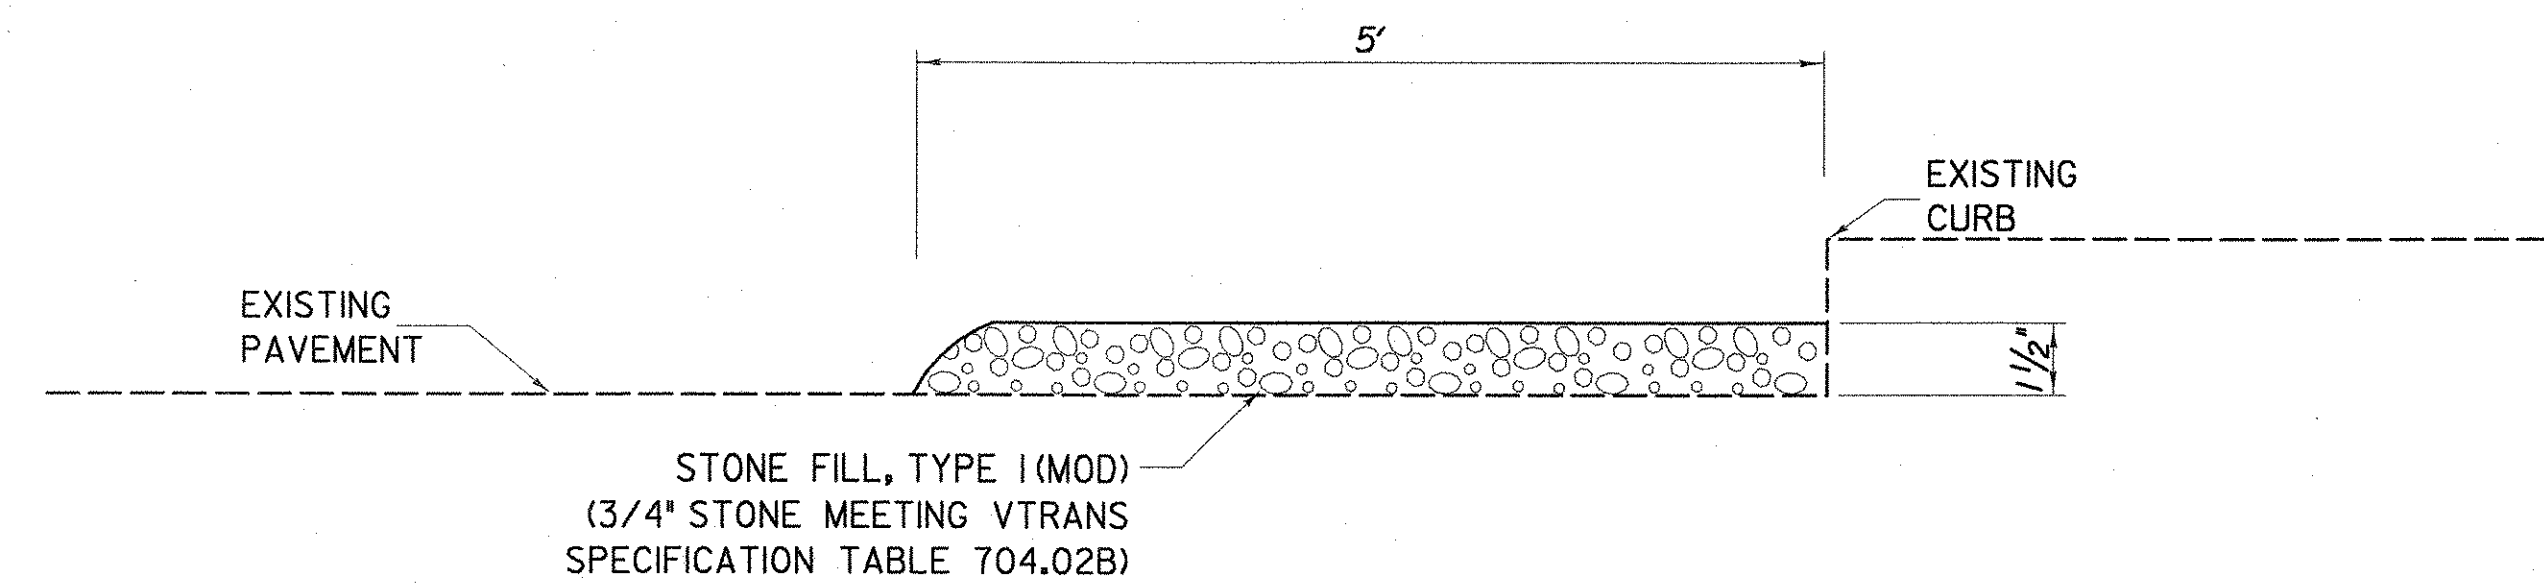

SECTION VIEW OF STONE CHECK DAM

EROSION PREVENTION AND  
SEDIMENT CONTROL PLAN

SURVEYED BY \_\_\_\_\_ DATE \_\_\_\_\_  
 DRAWN BY EMW DATE 06/03  
 SQUAD LEADER JAW  
 DESIGN FILE NO. 891088border.dgn  
 IPARM FILE \_\_\_\_\_ DATE \_\_\_\_\_  
 PLOTTED \_\_\_\_\_  
 PROJ. NAME BURLINGTON  
 PROJ. NO. MEGC 5000 (15)  
 SHEET 710 OF 252 SHEETS