


NOTES:
 1. MERGE PLANTING PITS WHERE THERE WOULD BE LESS THAN 15' BETWEEN SEPARATE PITS.

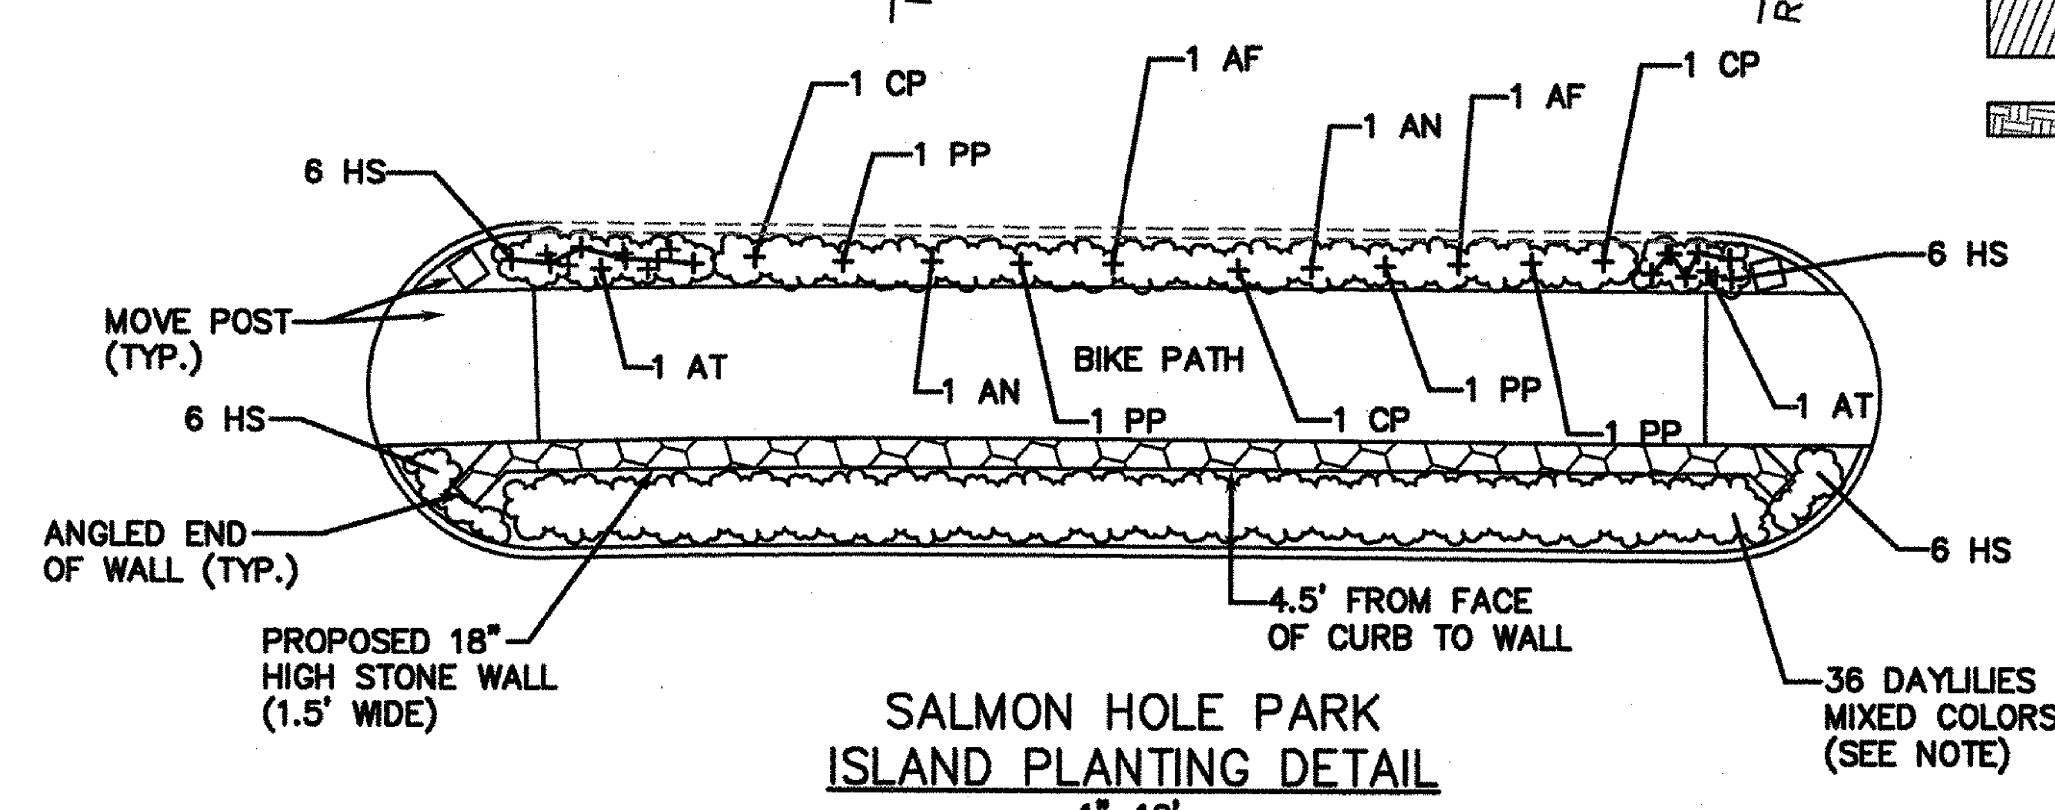

SALMON HOLE PARK ISLAND PLANTING DETAIL
 1"=10'
 NOTE: PROVIDE 12 EACH H-O, H-R, H-Y (SEE PLANT LIST) AND PLANT IN GROUPS OF 3-4 OF EACH COLOR, 2' O.C..

LANDSCAPING PLAN			
SURVEYED BY	CLD	DATE	7/89
DRAWN BY	TUS	DATE	10/93
SQUAD LEADER	JAW		
DESIGN FILE NO.	89-108		
IPARM FILE		DATE PLOTTED	
PROJECT NAME:	BURLINGTON		
PROJECT NUMBER:	MEGC 5000(15)		
SHEET 125 OF 252 SHEETS			

VIEW:	CS10
DATUM	
VERTICAL	NGVD 1929
HORIZONTAL	N/A

