
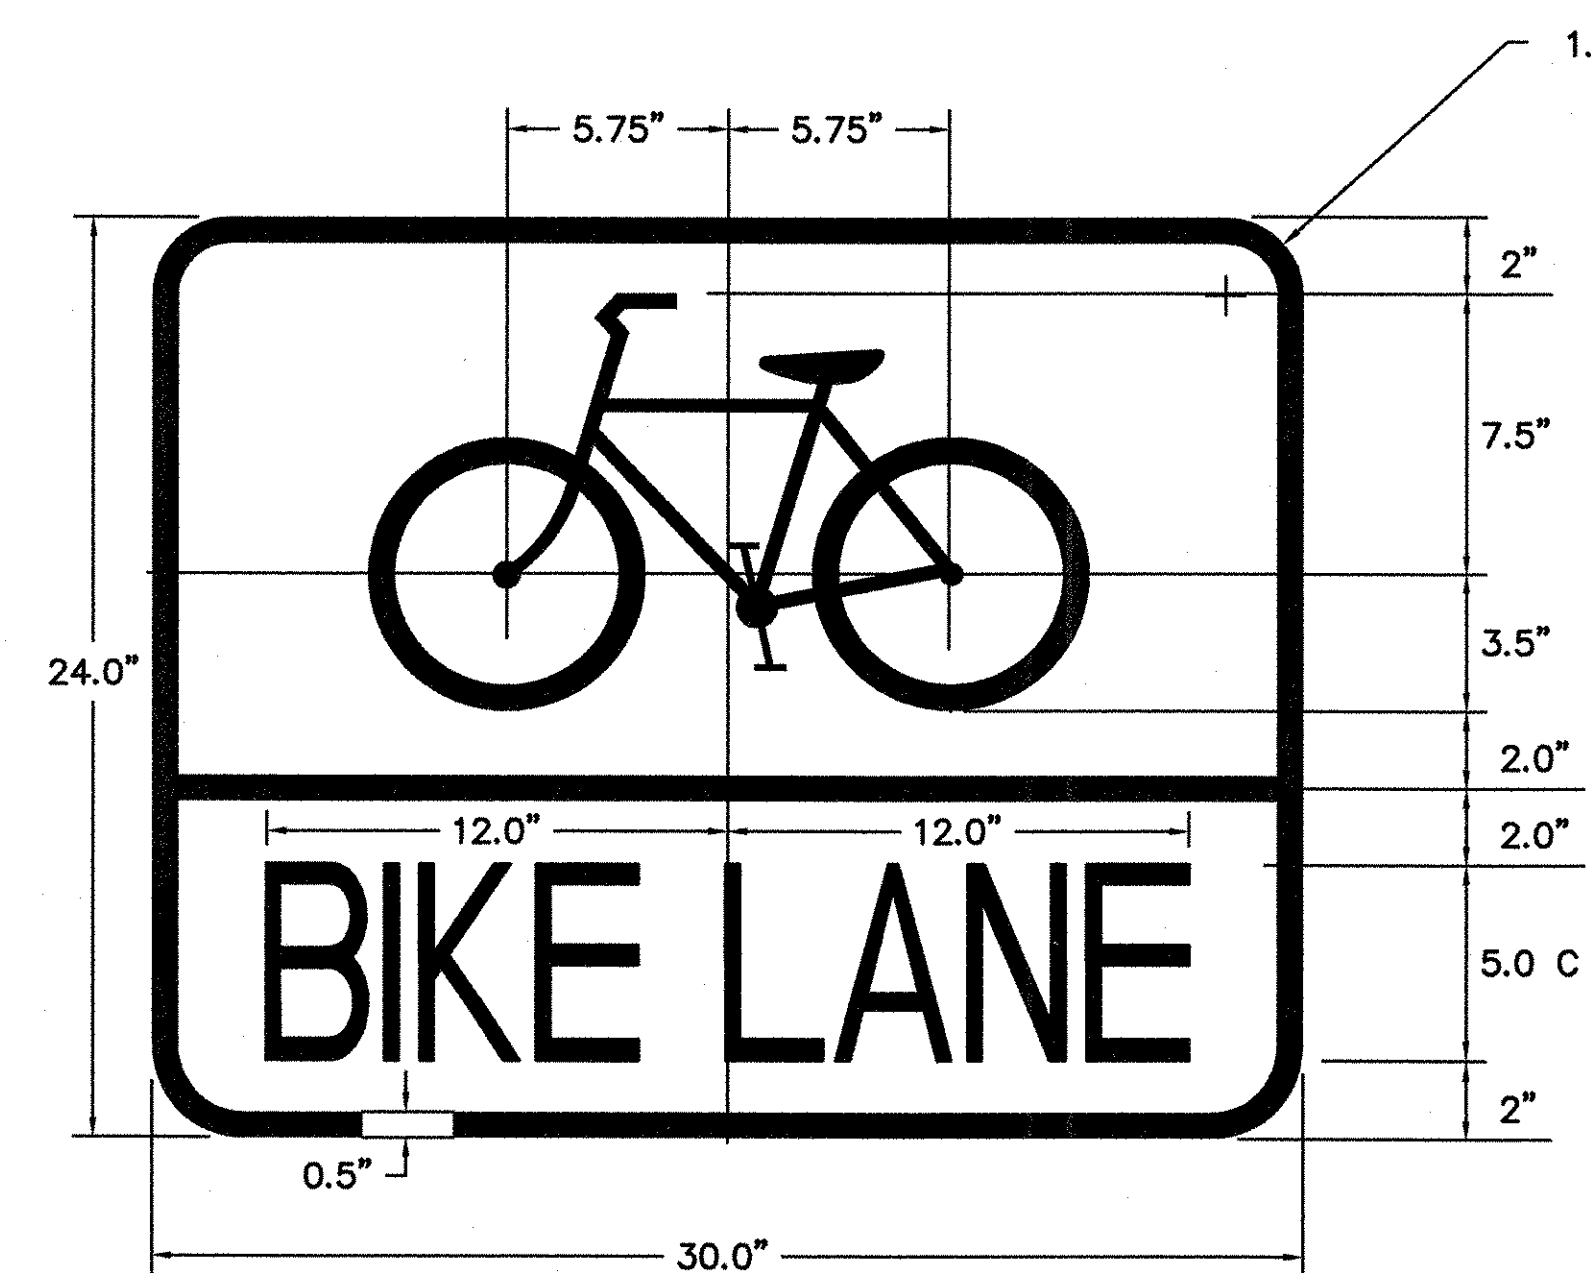
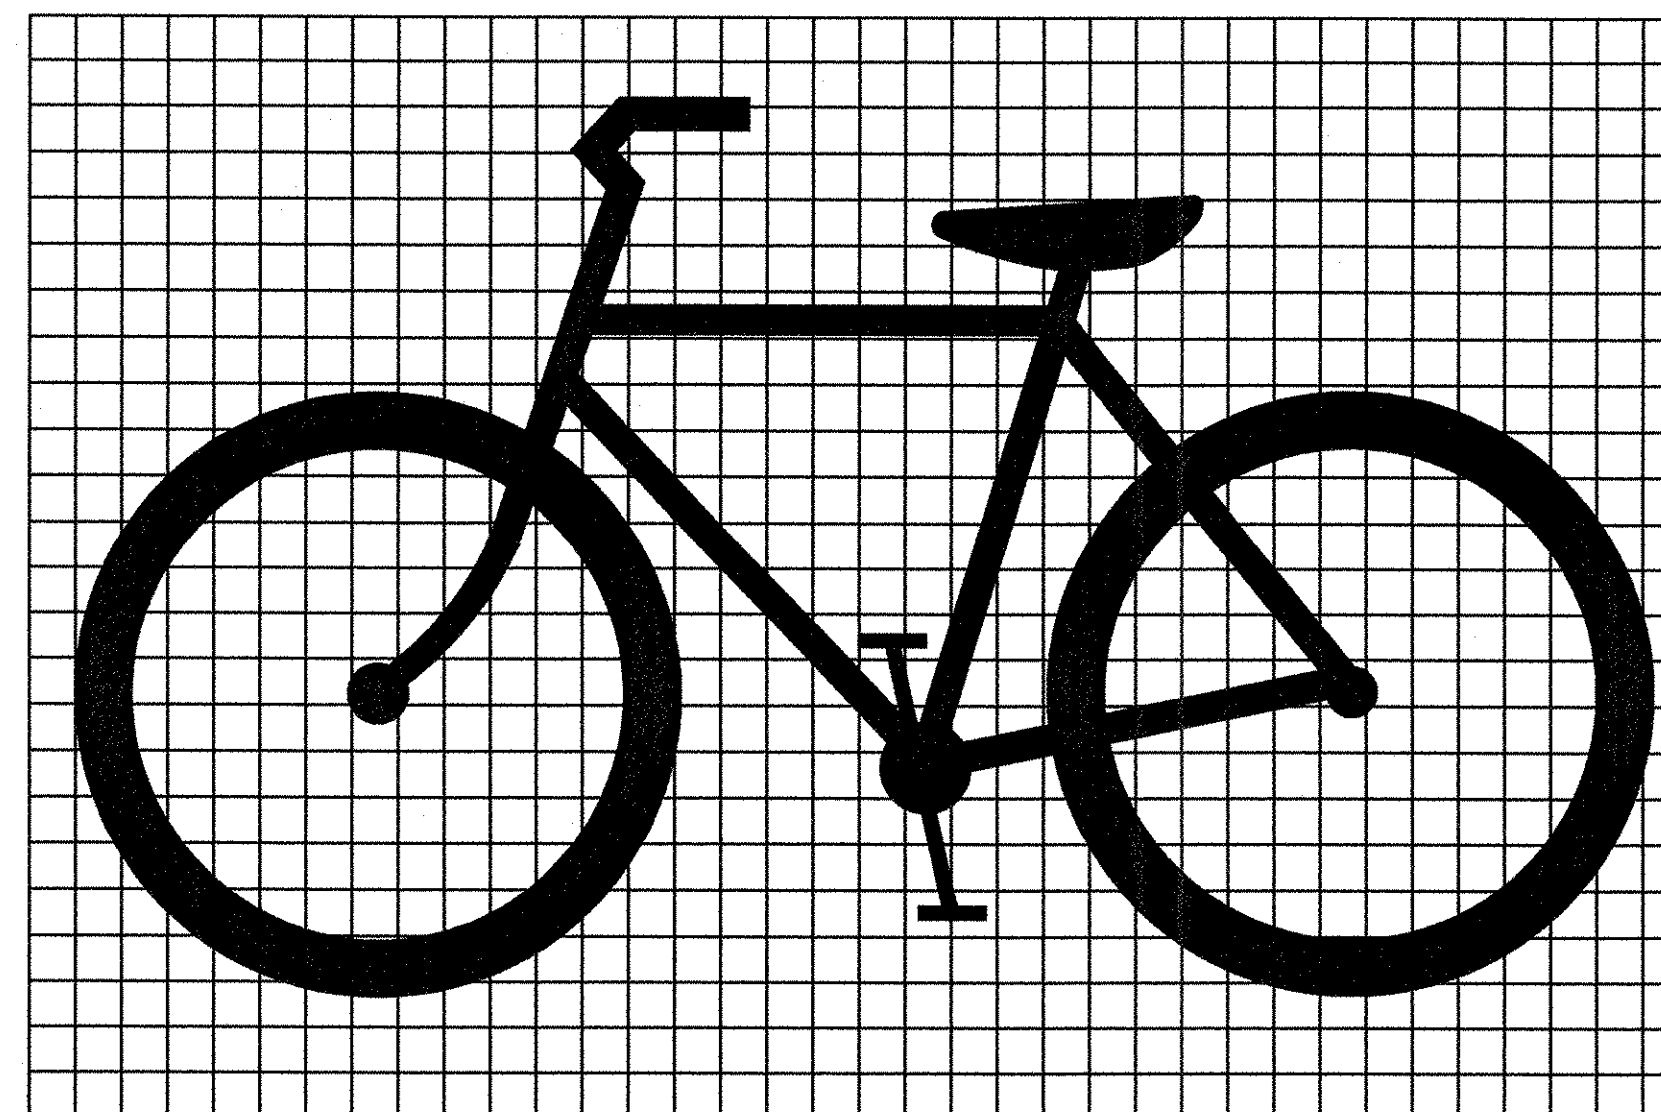
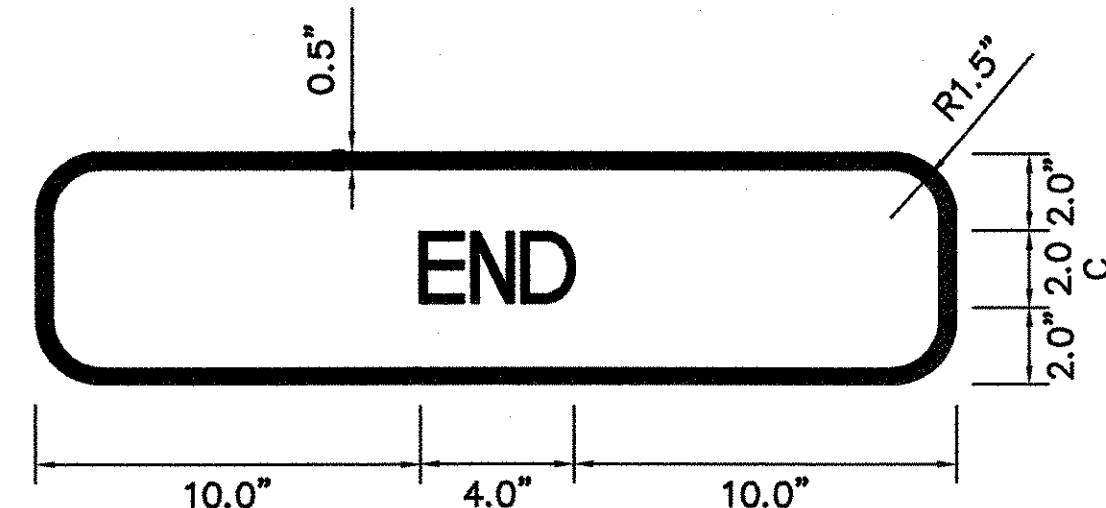
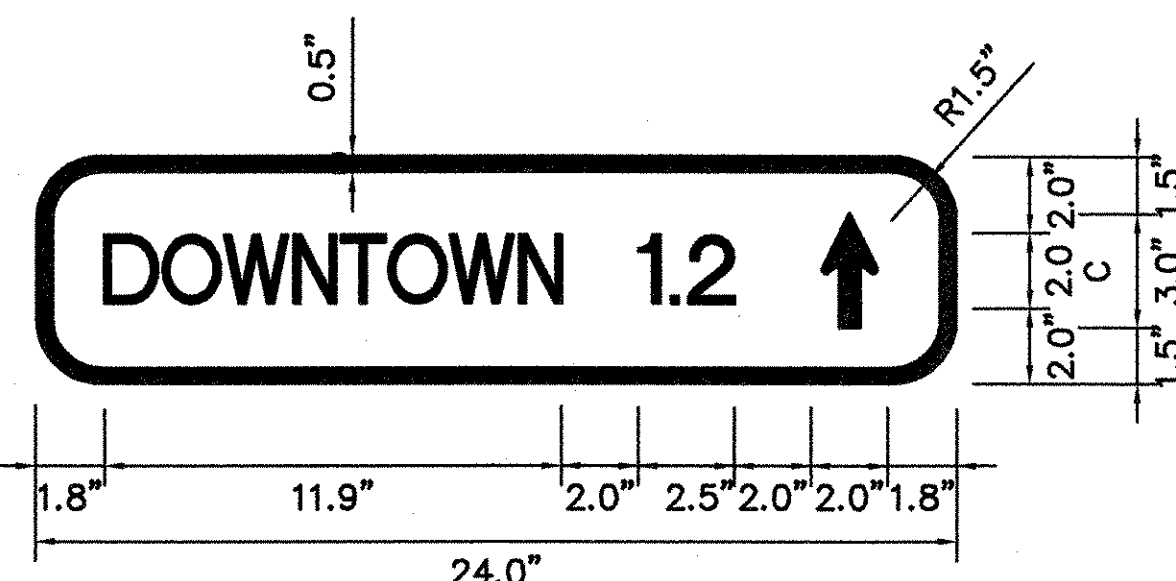
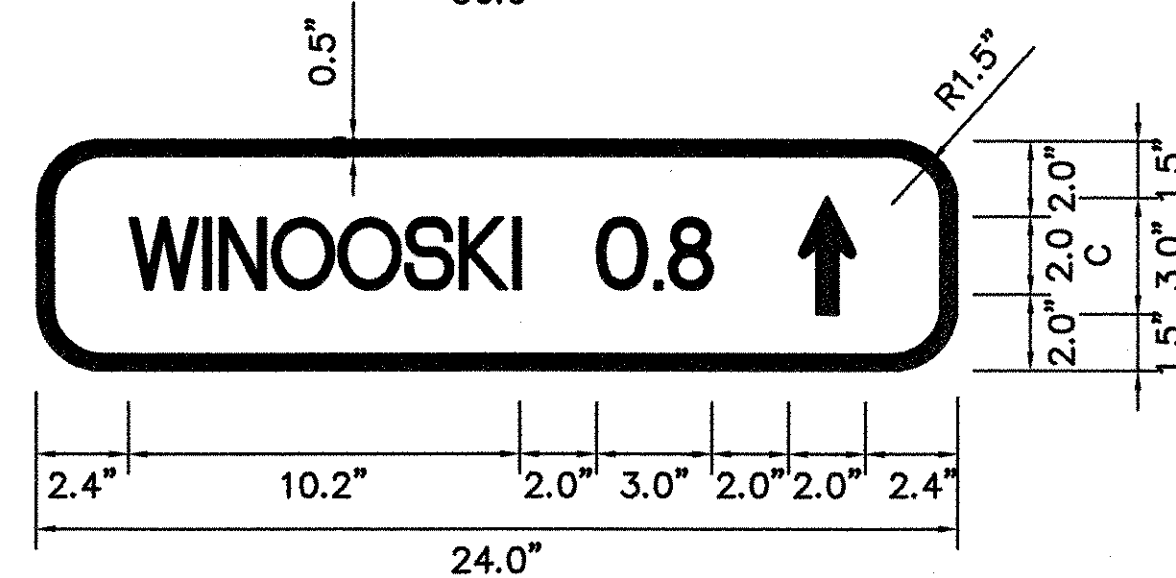
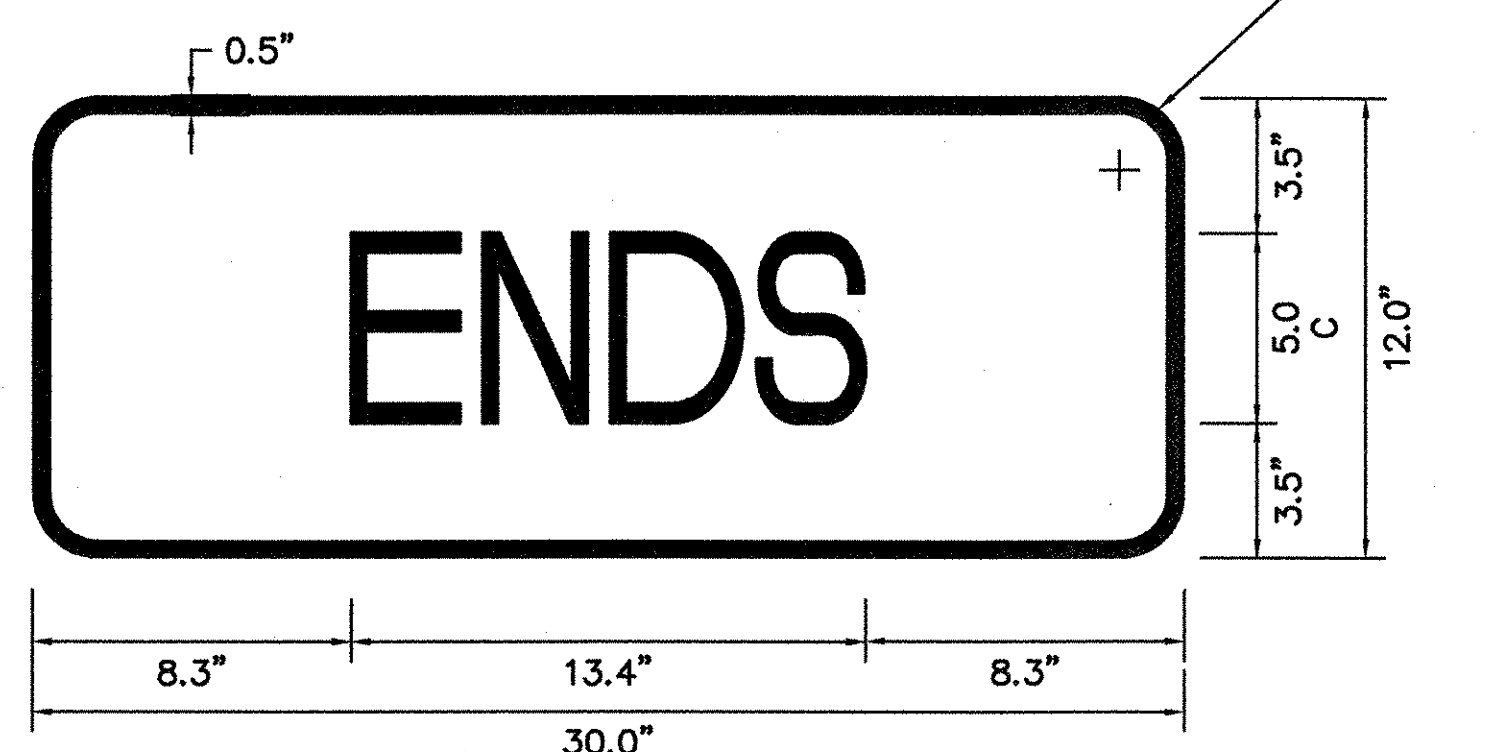


SEE STD. E-131B FOR
COLORS AND MATERIALS

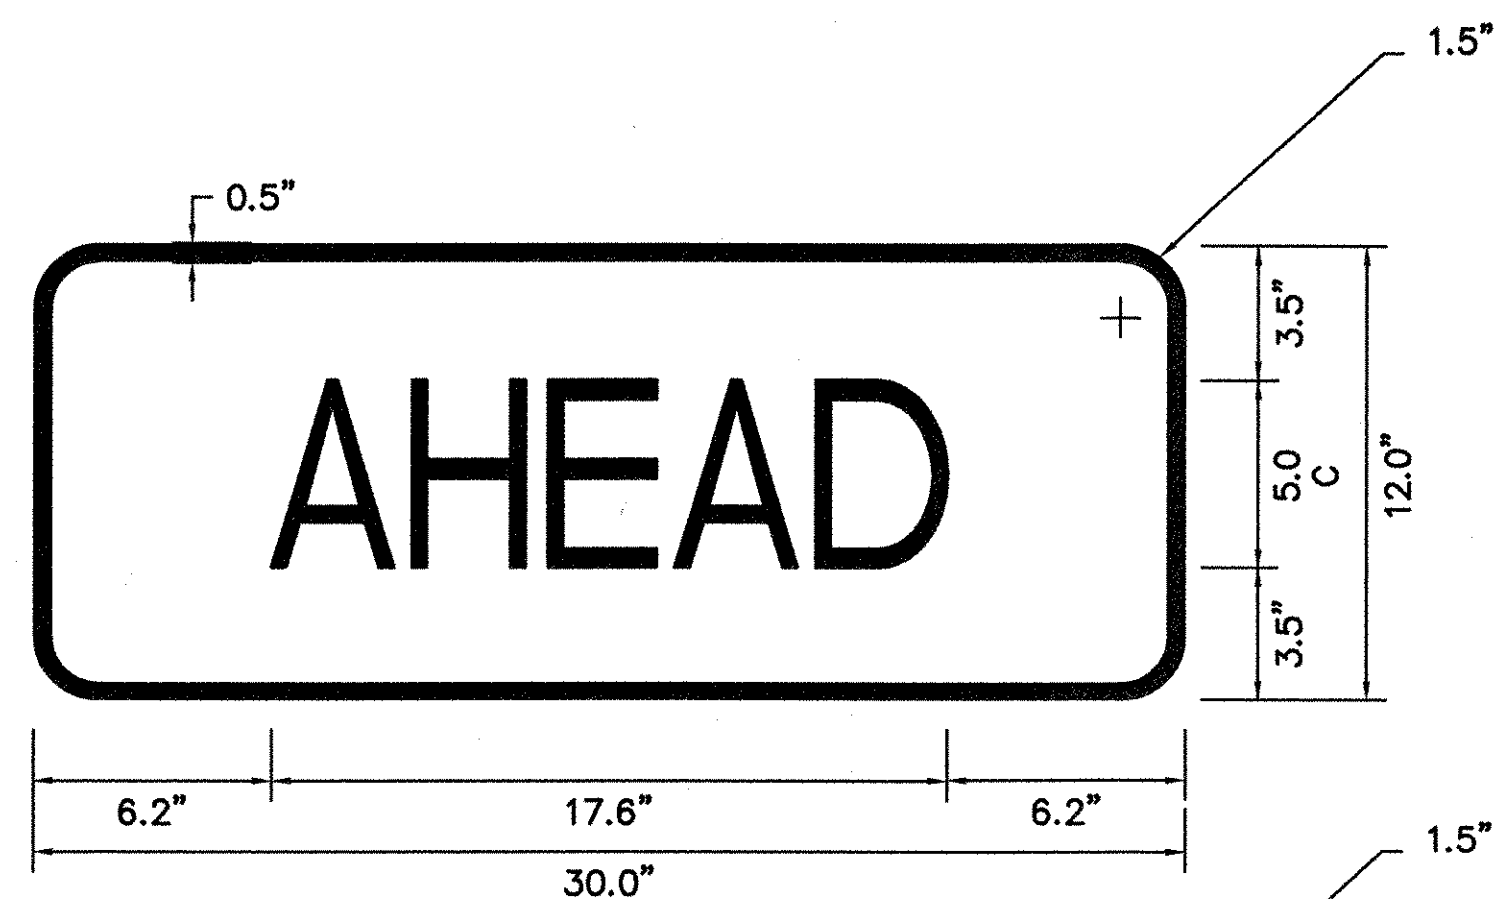

SEE STD. E-131B FOR
COLORS AND MATERIALS

DATUM	
VERTICAL	NGVD 1929
HORIZONTAL	N/A

SIGN & PAVEMENT MARKING DETAILS

SURVEYED BY	CLD	DATE	7/89
DRAWN BY	TUS	DATE	10/93
SQUAD LEADER	JAW		
DESIGN FILE NO.	89-108		
IPARM FILE	DATE PLOTTED		
PROJ. NAME	BURLINGTON		
PROJ. NO.	MEGC 5000(15)		
SHEET	142 OF	252 SHEETS	