

DESCRIPTION AND LOCATION


PROJECT LENGTH: 0.953 MILES, 5031.84 FEET

1986 A.D.T.: 870

BEGINNING IN THE CITY OF MONTPELIER
ON MONTPELIER JUNCTION STATE HIGHWAY
AT MEMORIAL DRIVE AND M.M. 0.000
AND EXTENDING WESTERLY AND SOUTHERLY
TO M.M. 0.757 AT THE BERLIN TOWN LINE
RESURFACING OF THE HIGHWAY AND ITS
APPROACHES, NEW PAVEMENT MARKINGS
AND SIGN REHABILITATION.

BEGIN PROJECT
M.M. 0.000

END PROJECT M.M. 0.757

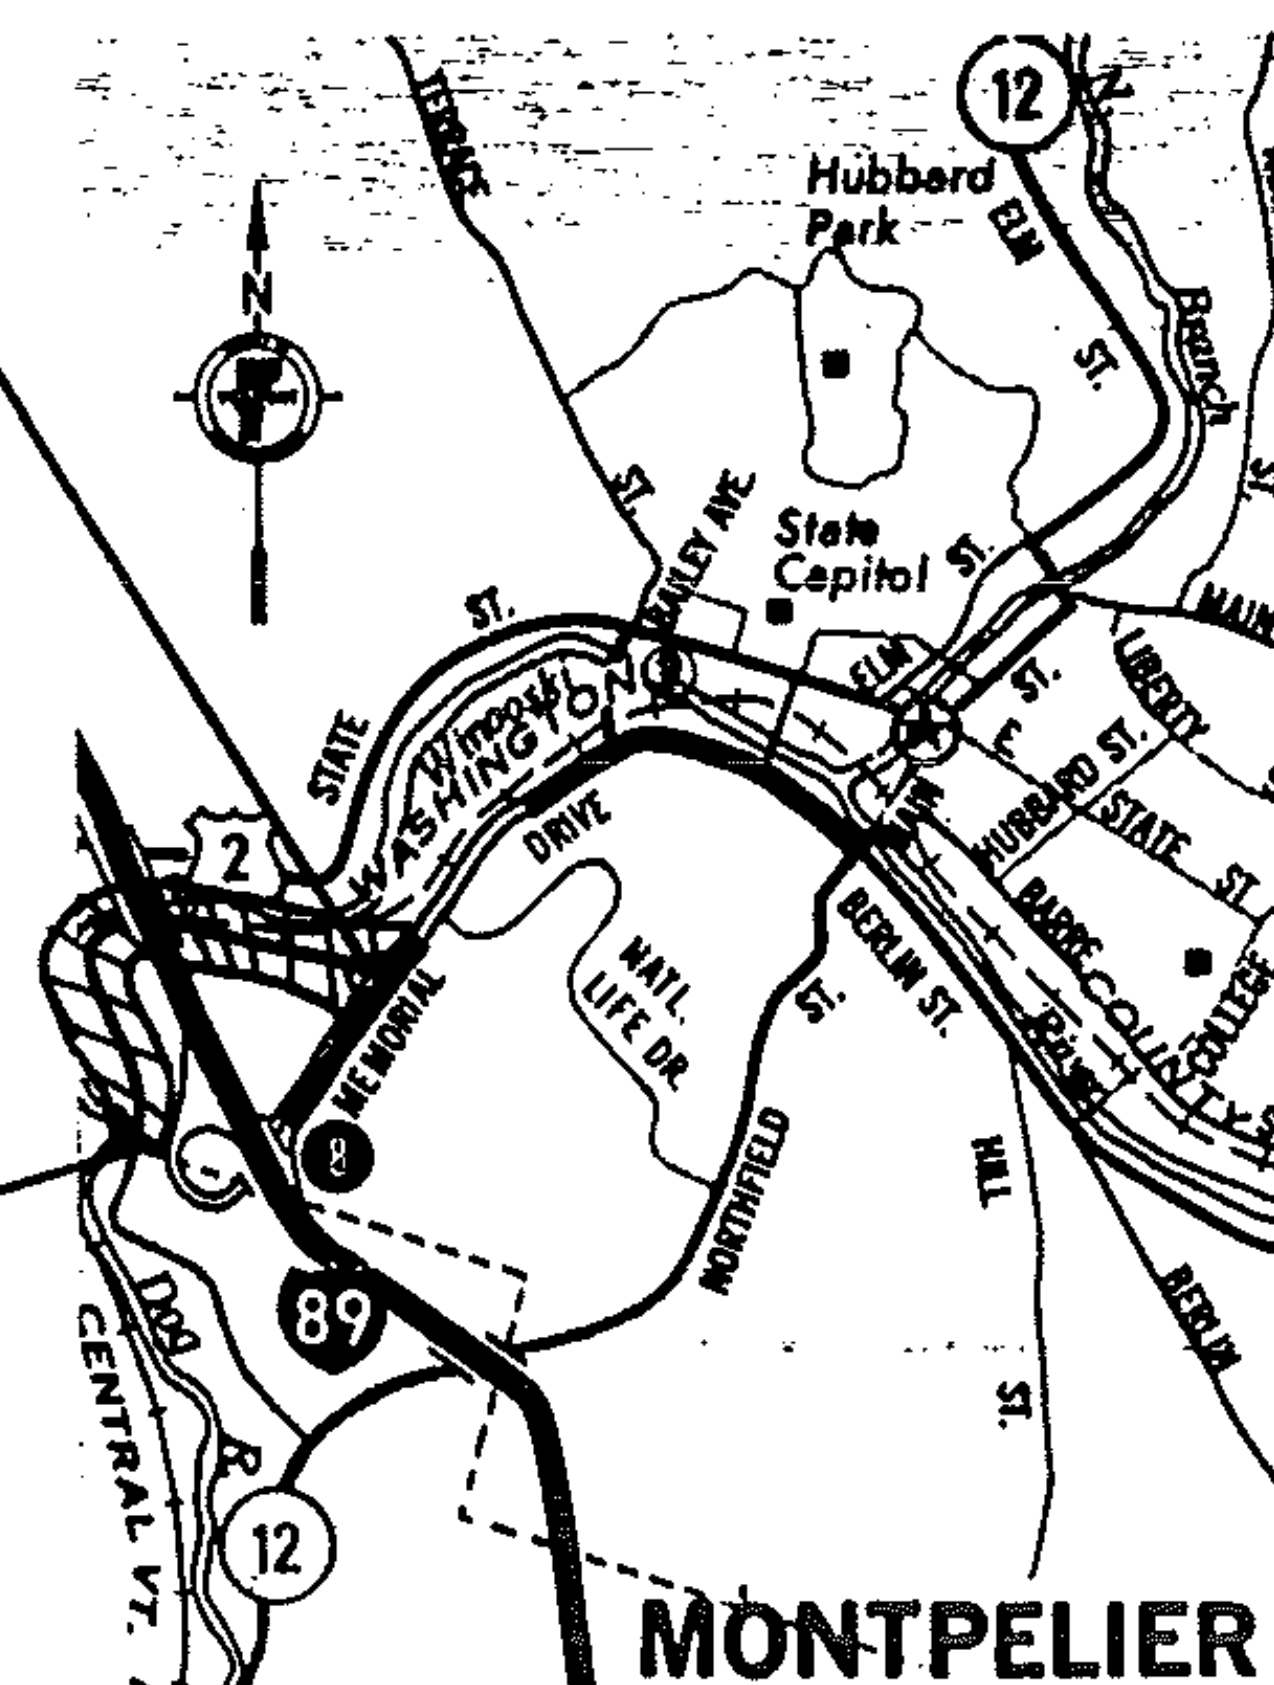

PROJECT MONTPELIER

NO. HMA 282.1

SHEET 39 OF 81 SHEETS