


PROJECT DESCRIPTION AND LOCATION

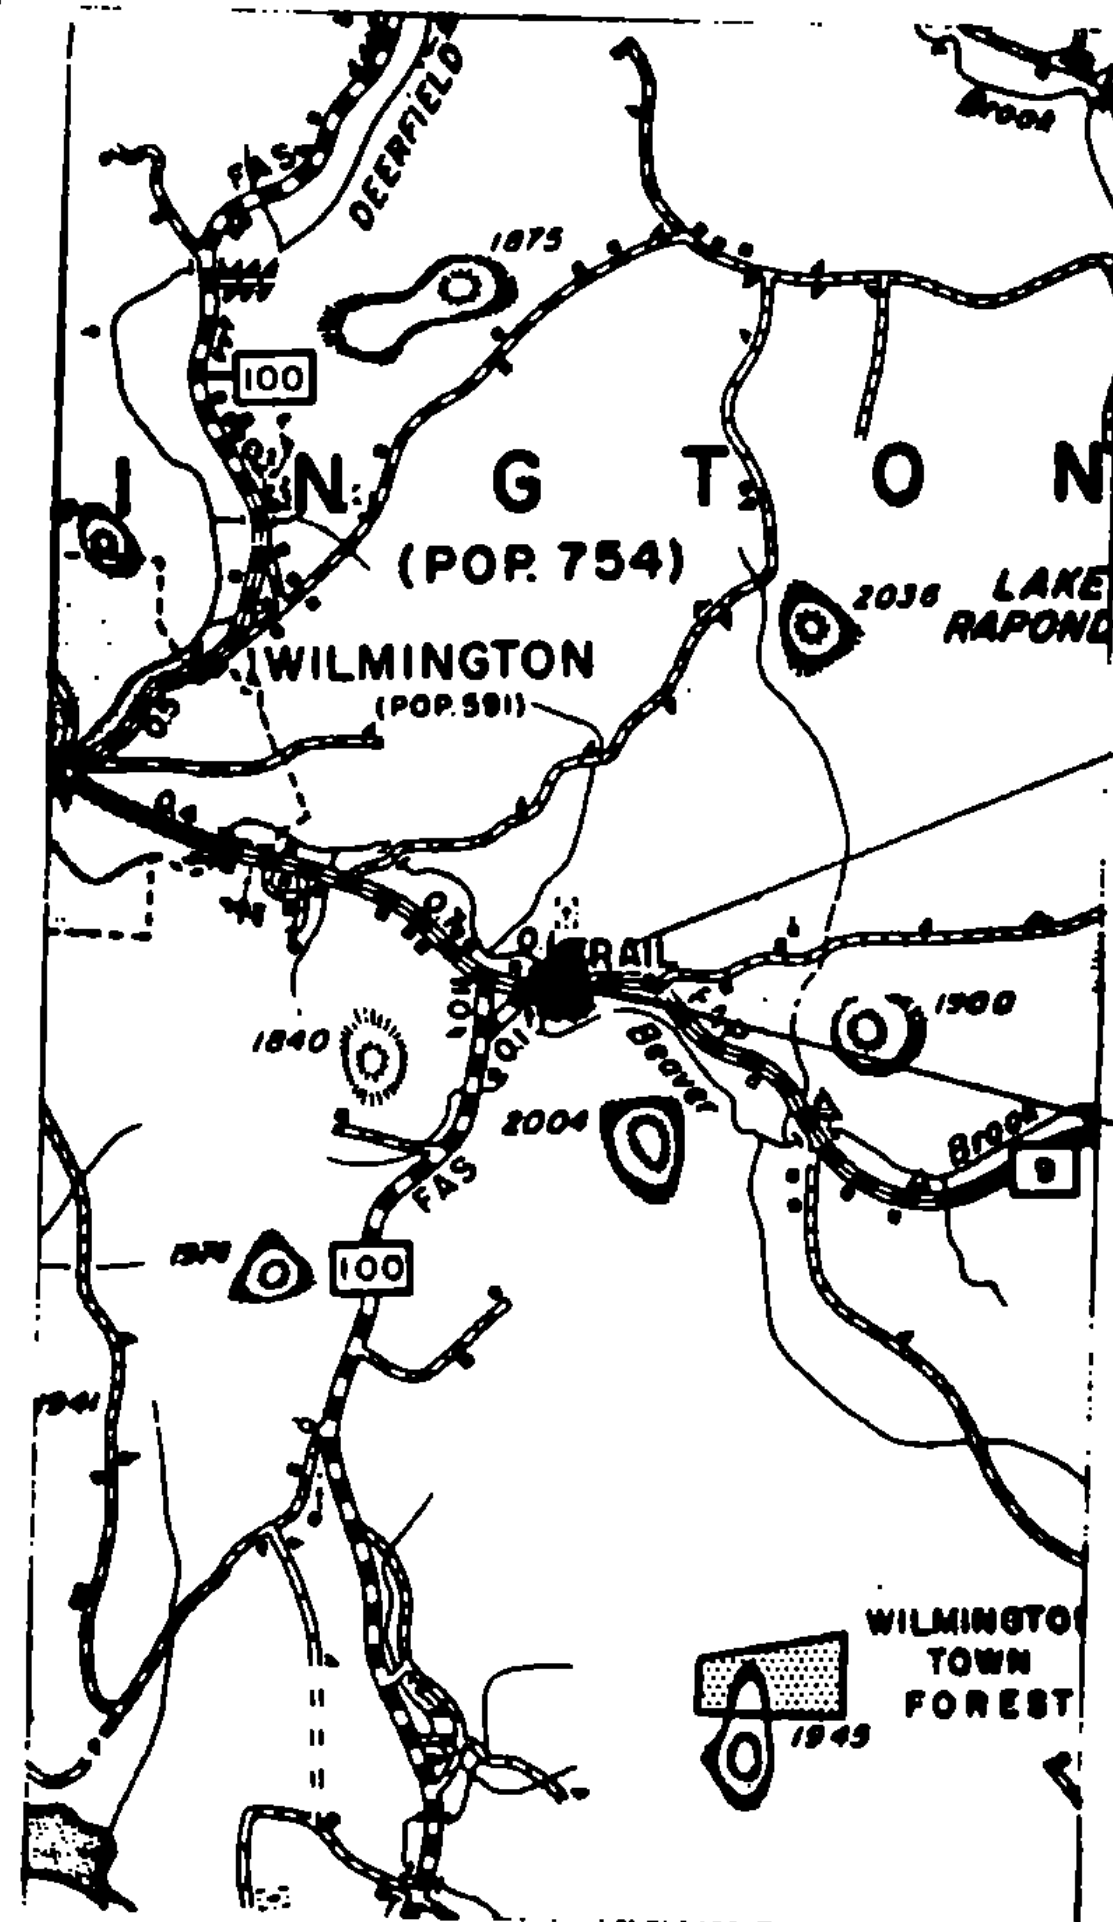

TRAFFIC DATA
 1986 AADT = 3150
 V = 50 MPH

BEGIN PROJECT
 MM 4.283
 END OF BRIDGE #34

END PROJECT
 MM 4.500



ON VT. RT. 9, 4.283 MILES
 EASTERLY OF THE WILMINGTON-
 SEARSBURG TOWN LINE, AND
 EXTENDING EASTERLY 0.217
 MILES TO MM 4.500.

PROJECT INCLUDES THE OVERLAYING OF EXISTING BITUMINOUS
 CONCRETE PAVEMENT (SHOULDERS INCLUDED) WITH 1 1/4" BITUMINOUS
 CONCRETE PAVEMENT.

*NOTE: BRIDGE NO. 34 OVER BEAVER BROOK IS NOT TO BE
 PAVED. OVERLAY TO BE TAPERED DOWN TO MEET
 BRIDGE DECK PAVEMENT AT WEST END OF BRIDGE.

PROJECT WILMINGTON

NO. HMA 2815 SHEET 39 OF 61
 SHEET 3 OF 6 SHEETS