


PROJECT DESCRIPTION AND LOCATION

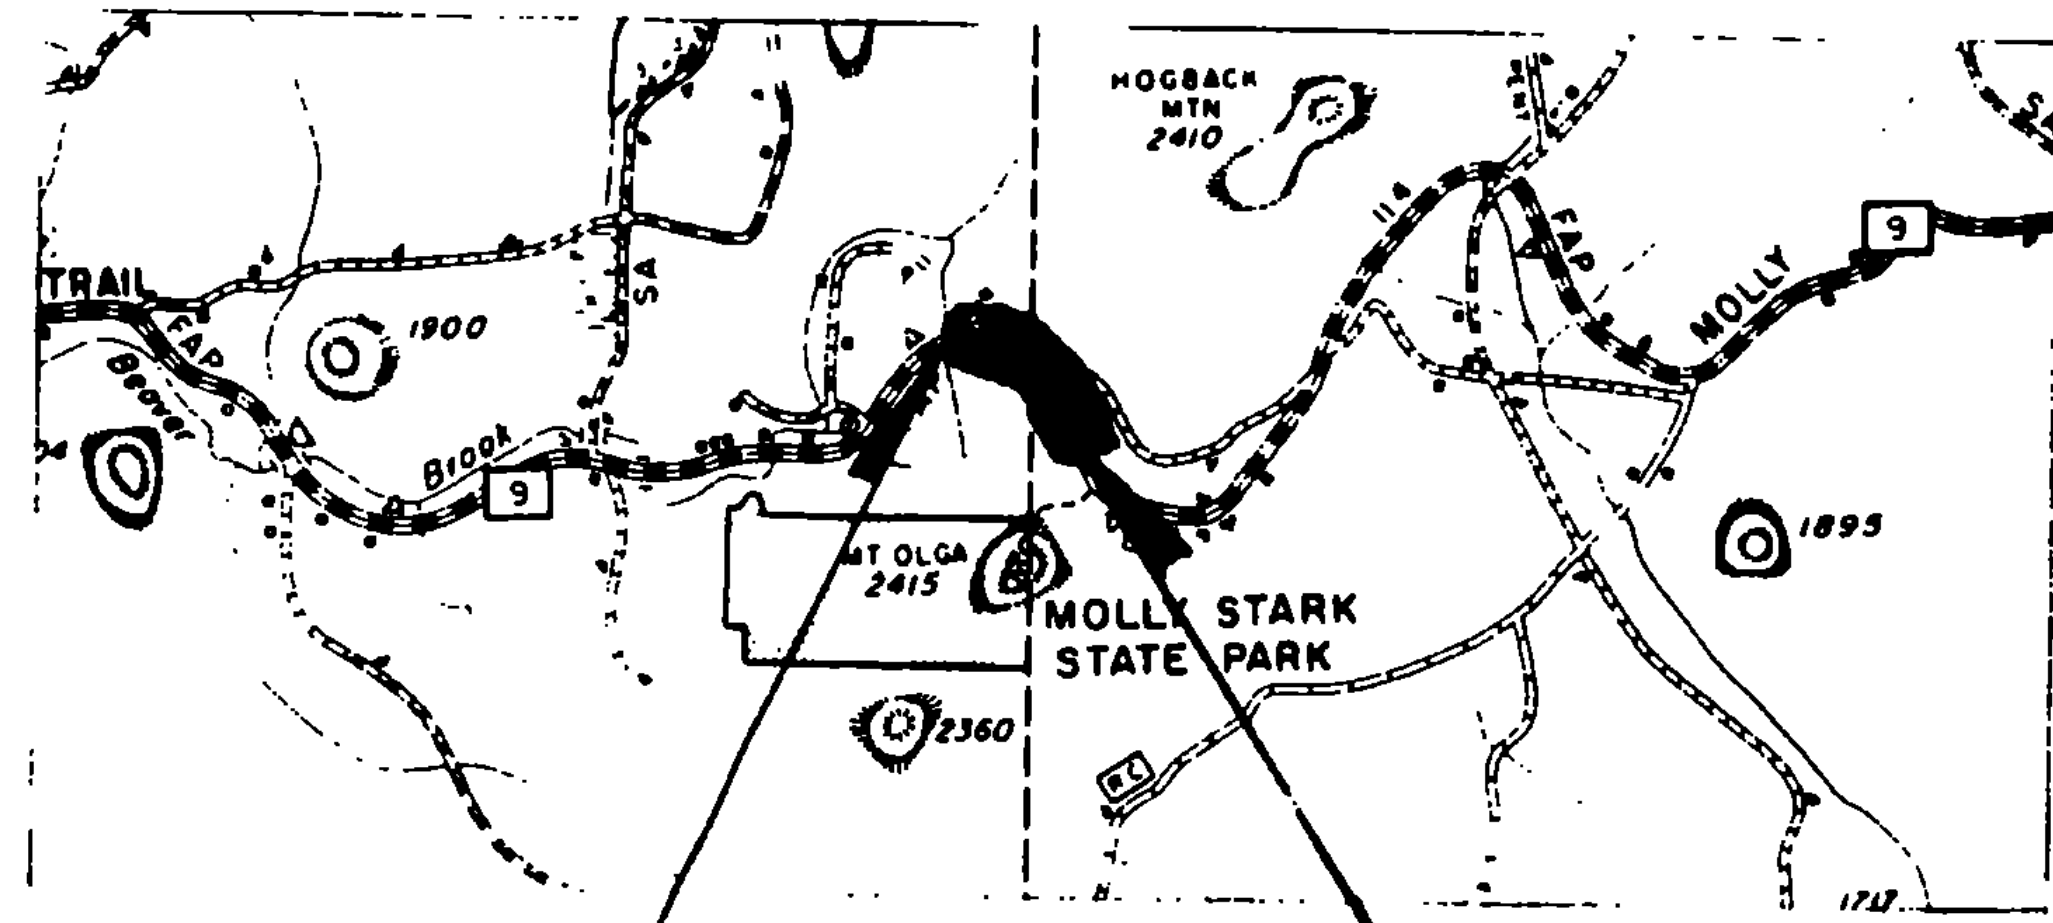


BEGIN PROJECT HMA

WILMINGTON MM 7.118

END PROJECT HMA

MARLBORO MM 0.470

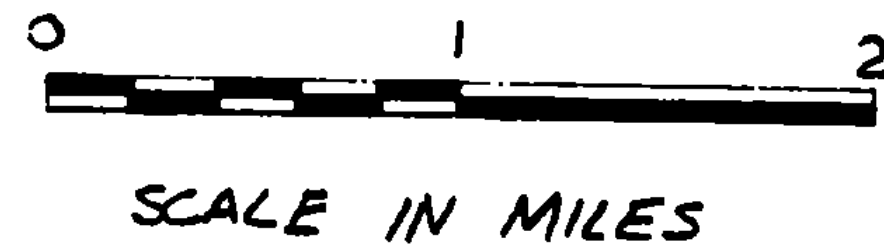

TRAFFIC DATA

1986 AADT = 3070

V = 50 MPH

LENGTH OF PROJECT = 0.628 MI.

= 3315.8 FT.

ON VT. RT. 9, 7.118 MILES EASTERLY OF THE
WILMINGTON-SEARSBURG TOWN LINE, EXTENDING
EASTERLY 0.628 MILES TO MARLBORO MM 0.470

PROJECT INCLUDES OVERLAYING EXISTING BITUMINOUS CONCRETE PAVEMENT
(CHUCKERS INCLUDED), WITH 1 1/4" BITUMINOUS CONCRETE PAVEMENT.

PROJECT WILMINGTON - MARLBORO

NO. HMA 2851

SHT. 52 OF 64

SHT. 3 OF 8 SHTS.