


TYPICAL SECTIONS & DESIGN DATA

ITEM 406.25 BITUMINOUS CONCRETE PAVEMENT
LEVELING COURSE TYPE IV (350 TONS/MILE)
1 1/4" WEARING COURSE TYPE III (± 1/4")
AS DIRECTED BY THE ENGINEER

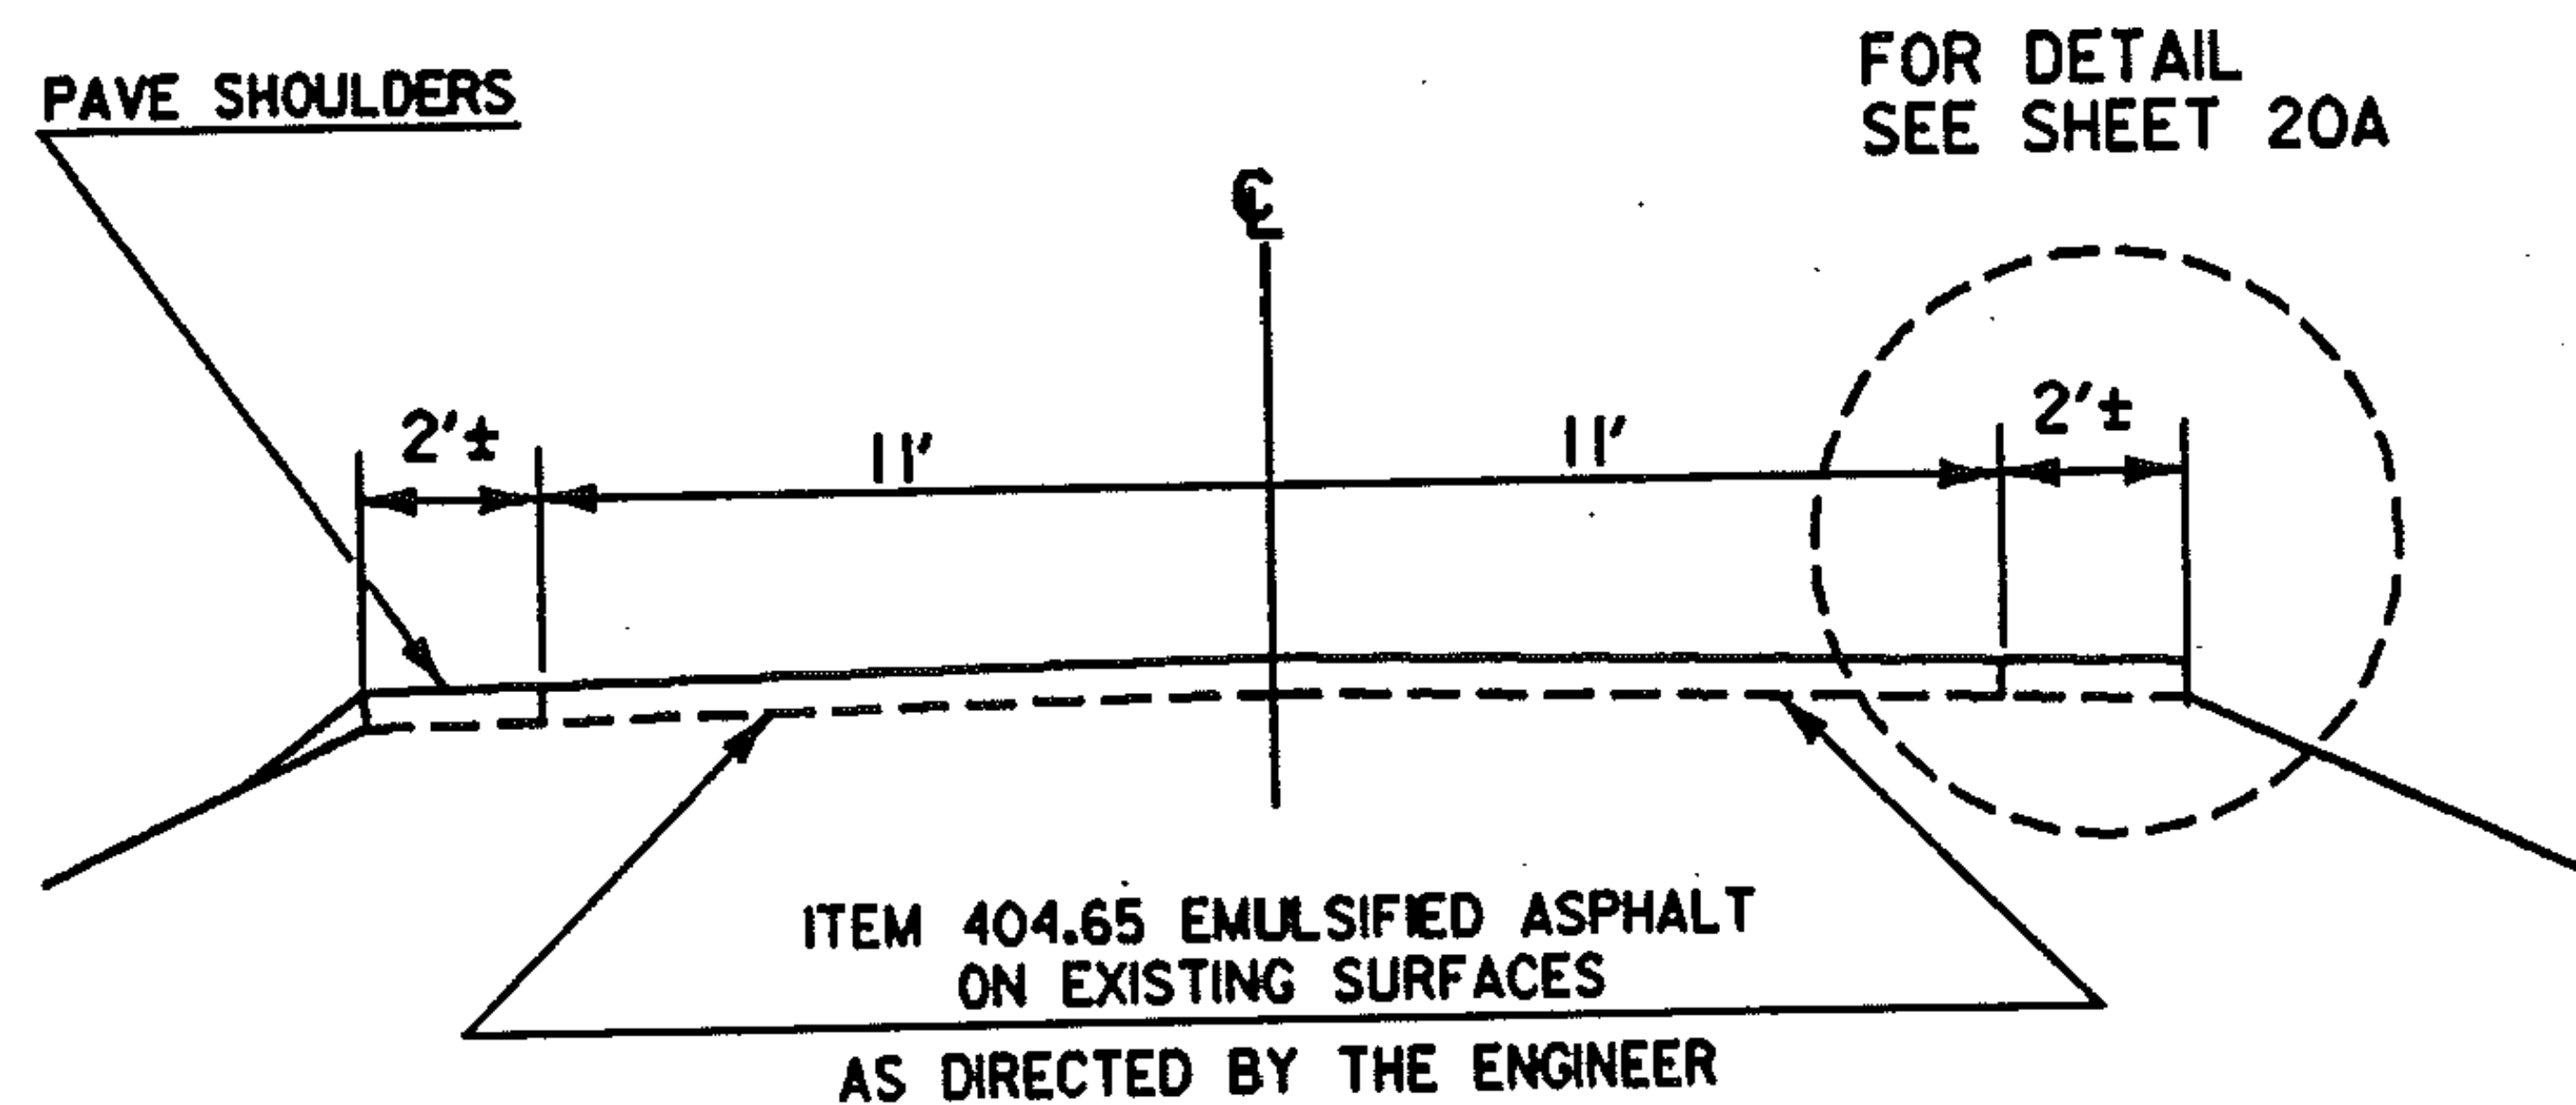

HARDWICK - WALDEN
VT 15
MM 5.759 ~ MM 4.091

AT MM 3.45 ~ 3.55 EXISTING PAVED SHOULDER (VARIES FROM 2'- 8' WIDE)
ON LEFT SIDE OF THE ROADWAY IS TO BE REPAVED. THIS REPLACEMENT
IS INCLUDED IN PAY ITEM 406.25

AT MM 3.45 ~ 3.55 EXISTING PAVED GUTTERS ON BOTH SIDES OF THE
ROADWAY ARE TO BE REPAVED AT 1" DEPTH. THESE GUTTER REPAVEMENTS
ARE TO BE PAID FOR AS ITEM 616.47 BIT. CONC. GUTTERS & TRAFFIC ISLANDS

PROJECT HARDWICK-WALDEN

NO. HMA 2820

SHEET 20 OF 21 SHEETS