


TYPICAL SECTIONS & DESIGN DATA

ITEM 406.25 BITUMINOUS CONCRETE PAVEMENT
LEVELING COURSE TYPE IV (250 TONS/MILE)
1 1/4" WEARING COURSE TYPE I# (± 1/4")
AS DIRECTED BY THE ENGINEER

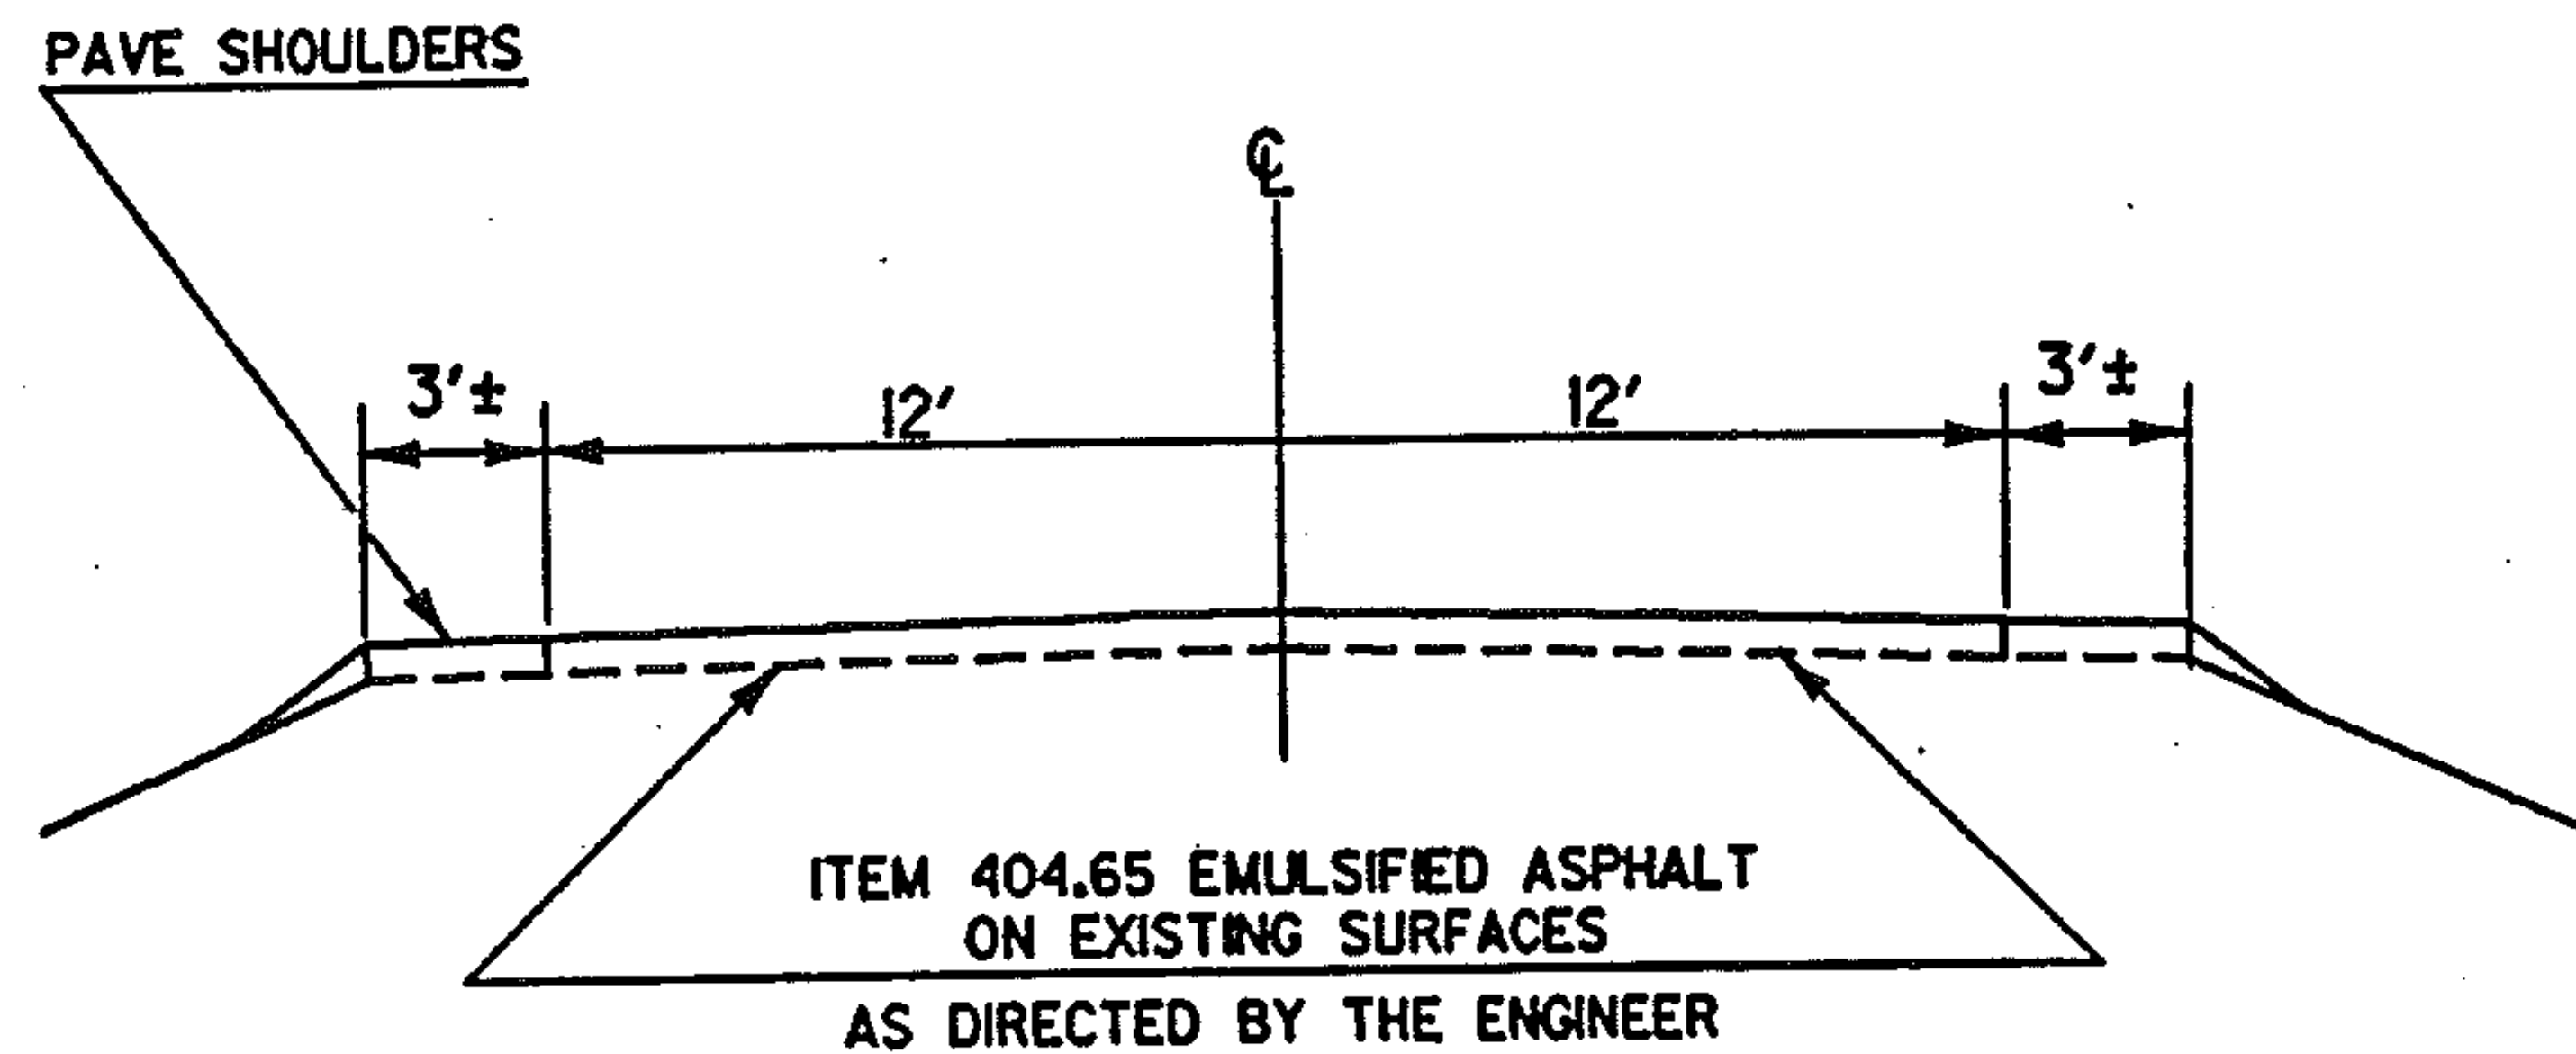

MONTPELIER JCT.
STATE HIGHWAY

MM 0.000 ~ MM 0.760

PROJECT MONTPELIER

NO. HMA 2821
SHEET 40 OF 81 SHEETS