

INDEX OF SHEETS

- 1. TITLE SHEET
- 2. QUANTITY SHEET
- 3-12. GRANVILLE HMA 2860
- 13-22. HANCOCK-GRANVILLE HMA 2823
- 23-32. ROCHESTER-HANCOCK HMA 2828

STANDARDS

- 33. E-2 APPROACH SIGNS, ROAD CONSTRUCTION 2-3-86R
- 34. E-6 CONSTRUCTION SIGNS, ON PROJECT 2-3-86R
- 35. E-7 DELINEATION, BARRICADES & DETOURS 2-3-86R
- 36. E-7A BREAKAWAY BARRICADE DETAILS 2-3-86R
- 37. E-8 APPROACH SIGNS, MAJOR MAINTENANCE 2-3-86R
- 38. E-10 APPROACH SIGNS, MINOR MAINTENANCE 2-3-86R

SEP 10 1987

Date \_\_\_\_\_

PIKE INDUSTRIES INC.  
Contractor

Roger D. Marts  
Signature

VICE PRESIDENT  
Title

Arthur S. Hull  
ACTING Transportation Secretary's Signature

# STATE OF VERMONT AGENCY OF TRANSPORTATION





## PROPOSED IMPROVEMENT TOWNS OF GRANVILLE, HANCOCK & ROCHESTER



**RESURFACING PROJECTS**

WORK PERFORMED UNDER THIS PROJECT SHALL CONSIST OF RESURFACING THE HIGHWAY, INCLUDING SHOULDERS AND NEW PAVEMENT MARKINGS.

CONTRACT PLANS  
THESE PLANS DO NOT REFLECT  
CHANGES MADE ON THE PROJECT.

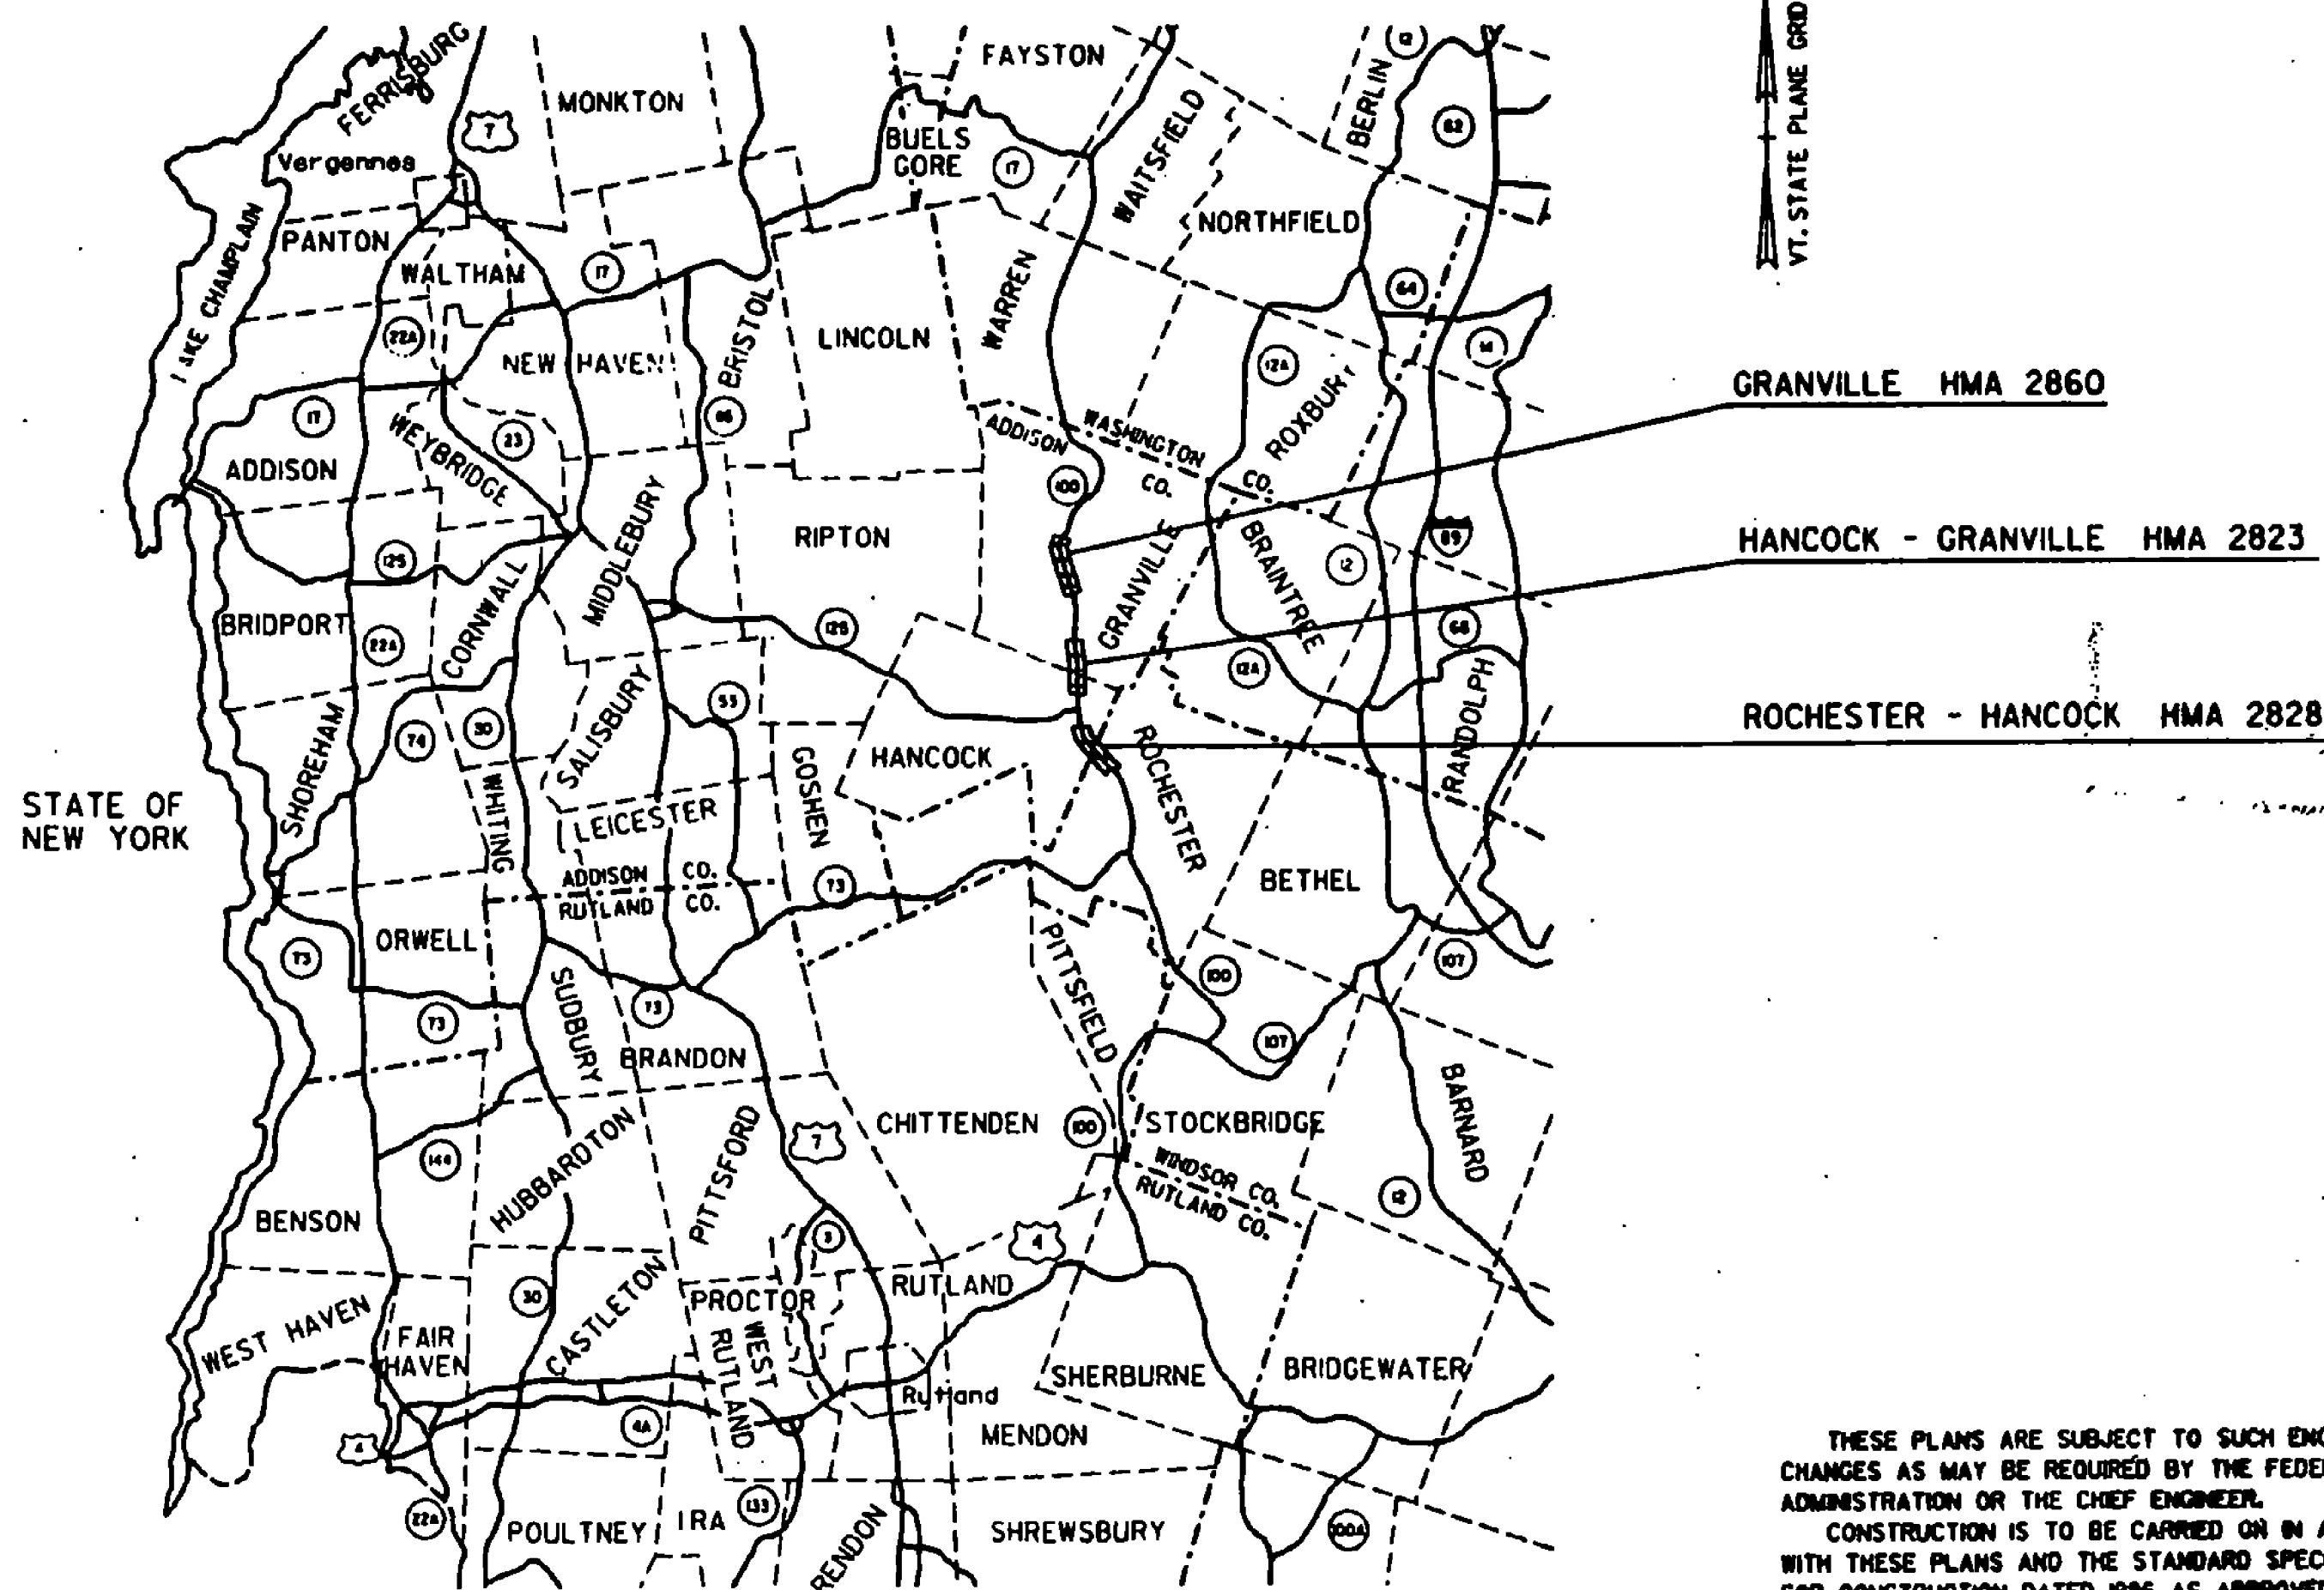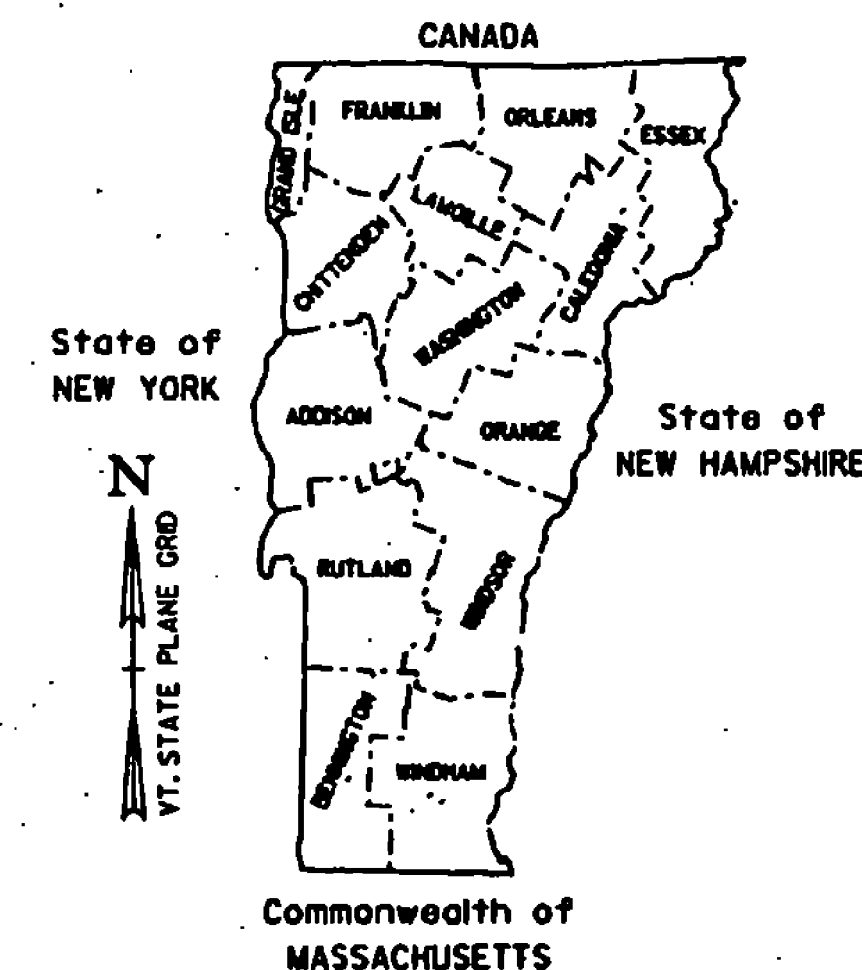

PROJECT	NUMBER	ROUTE	LOCATION	LENGTH
GRANVILLE	HMA 2860	VT. 100	MM 0.570 TO MM 2.971	2.401 MILES
HANCOCK-GRANVILLE	HMA 2823	VT. 100	MM 1.320 TO MM 2.511 MM 0.000 TO MM 0.110	1.300 MILES
ROCHESTER-HANCOCK	HMA 2828	VT. 100	MM 7.273 TO MM 8.353 MM 0.000 TO MM 0.650	1.730 MILES
<b>TOTALS</b>				<b>5.431 MILES</b>

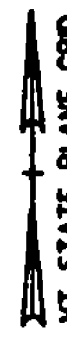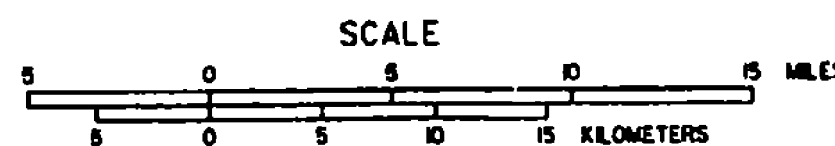

GRANVILLE HMA 2860  
HANCOCK - GRANVILLE HMA 2823  
ROCHESTER - HANCOCK HMA 2828

THESE PLANS ARE SUBJECT TO SUCH ENGINEERING CHANGES AS MAY BE REQUIRED BY THE FEDERAL HIGHWAY ADMINISTRATION OR THE CHIEF ENGINEER.  
CONSTRUCTION IS TO BE CARRIED ON IN ACCORDANCE WITH THESE PLANS AND THE STANDARD SPECIFICATIONS FOR CONSTRUCTION DATED 1986, AS APPROVED BY THE FEDERAL HIGHWAY ADMINISTRATION ON NOVEMBER 26, 1985 FOR USE ON THIS PROJECT, INCLUDING ALL SUBSEQUENT REVISIONS AND SUCH REVISED SPECIFICATIONS AND SPECIAL PROVISIONS AS ARE INCORPORATED IN THESE PLANS.

SUBMITTED BY ORDER OF THE STATE TRANSPORTATION BOARD

APPROVED David B. Kelly DATE 7/1/87  
CHIEF ENGINEER

DEPARTMENT OF TRANSPORTATION  
FEDERAL HIGHWAY ADMINISTRATION

APPROVED \_\_\_\_\_ DATE \_\_\_\_\_  
DIVISION ADMINISTRATOR

PROJECT RESURFACING PROJECTS

SHEET 1 OF 38 SHEETS