

STATE OF VERMONT

AGENCY OF TRANSPORTATION

Date APR 18 1988

Contractor PIKE INDUSTRIES, INC.

Signature *Reginald D. Mart*

Vice President

Title



CONTRACT PLANS

THESE PLANS DO NOT REFLECT CHANGES MADE ON THE PROJECT.

Glen Gerbank
Transportation Secretary's Signature




PROPOSED IMPROVEMENT

TOWNS OF ARLINGTON / SHAFTSBURY-ARLINGTON

COUNTY OF BENNINGTON

ROUTE NO. VT. 313 AND VT. 7A

ROUTE CLASS FAS

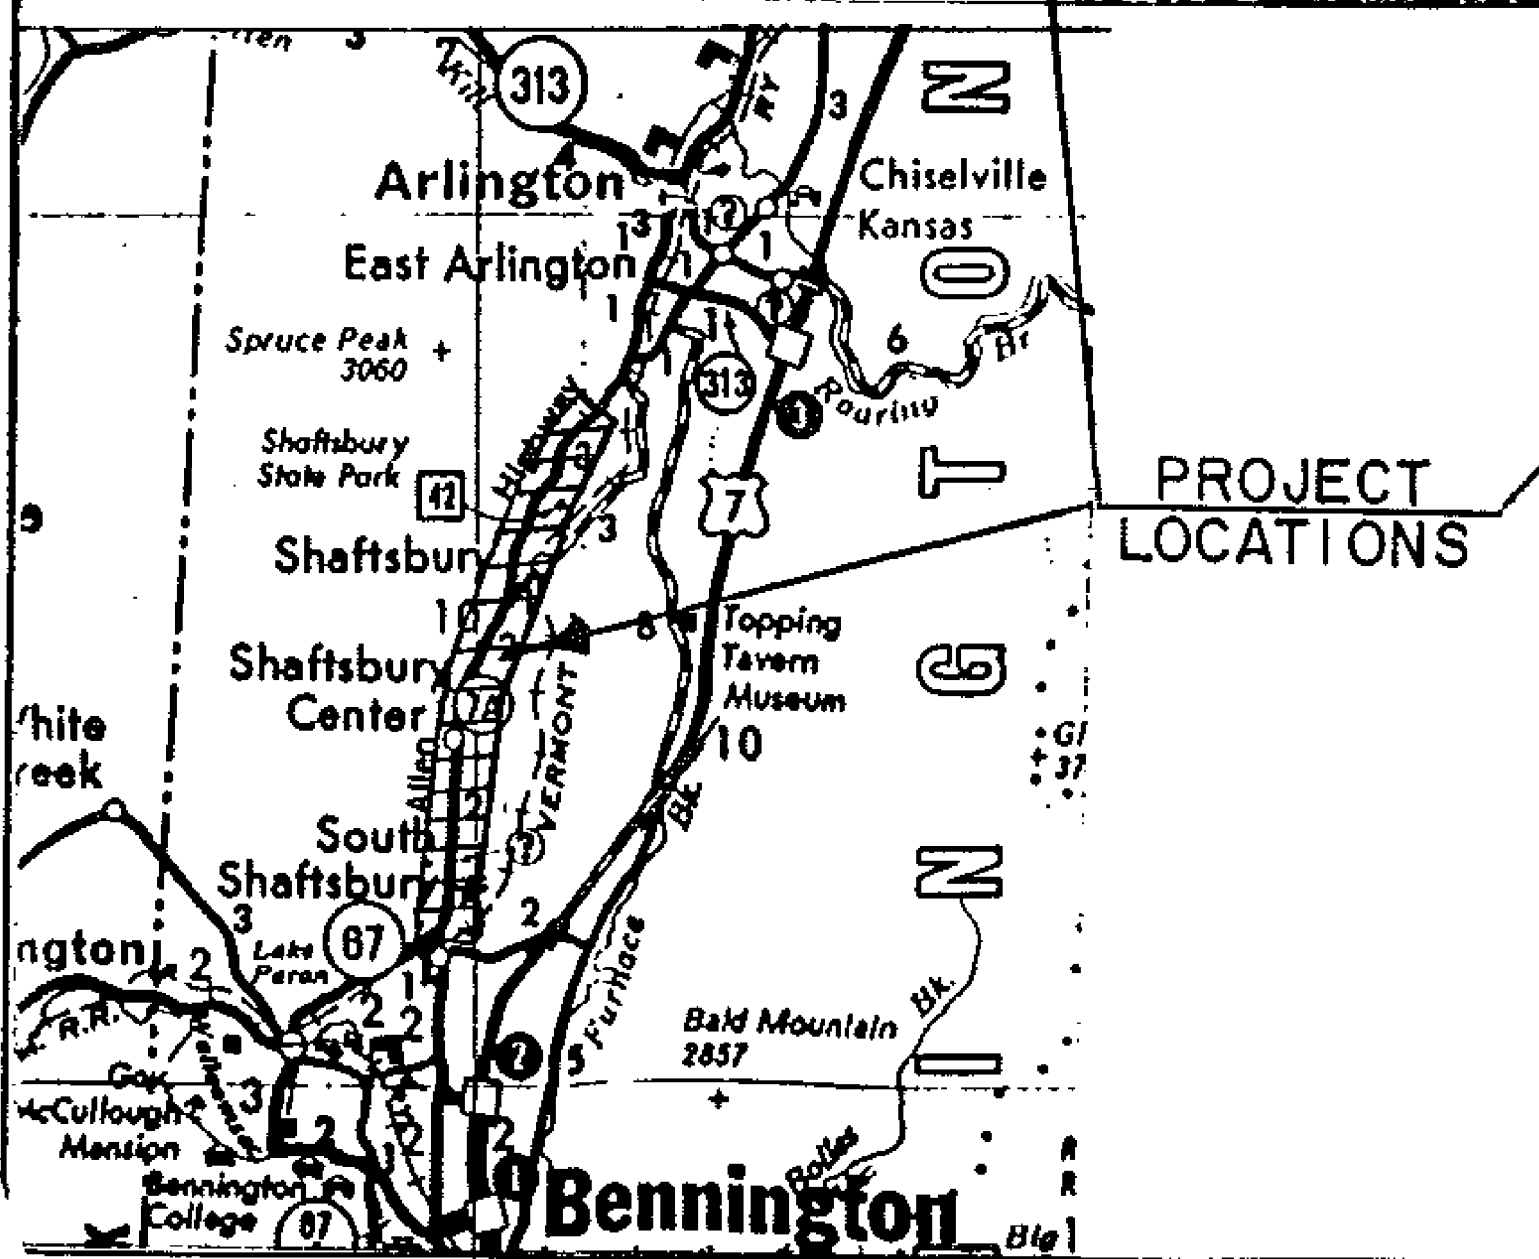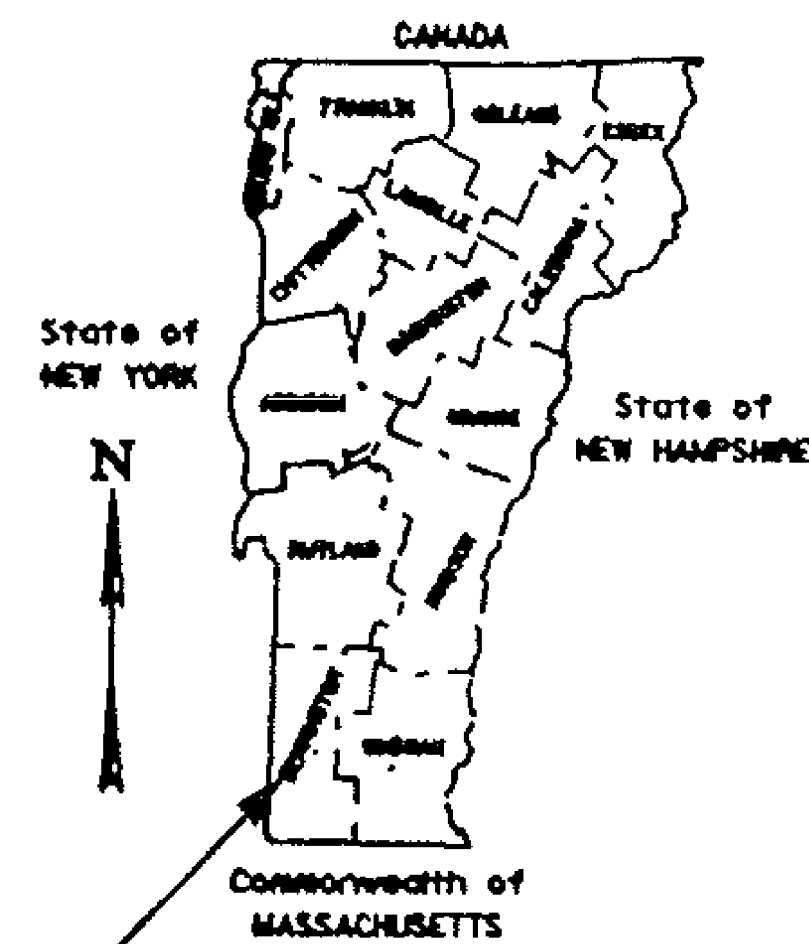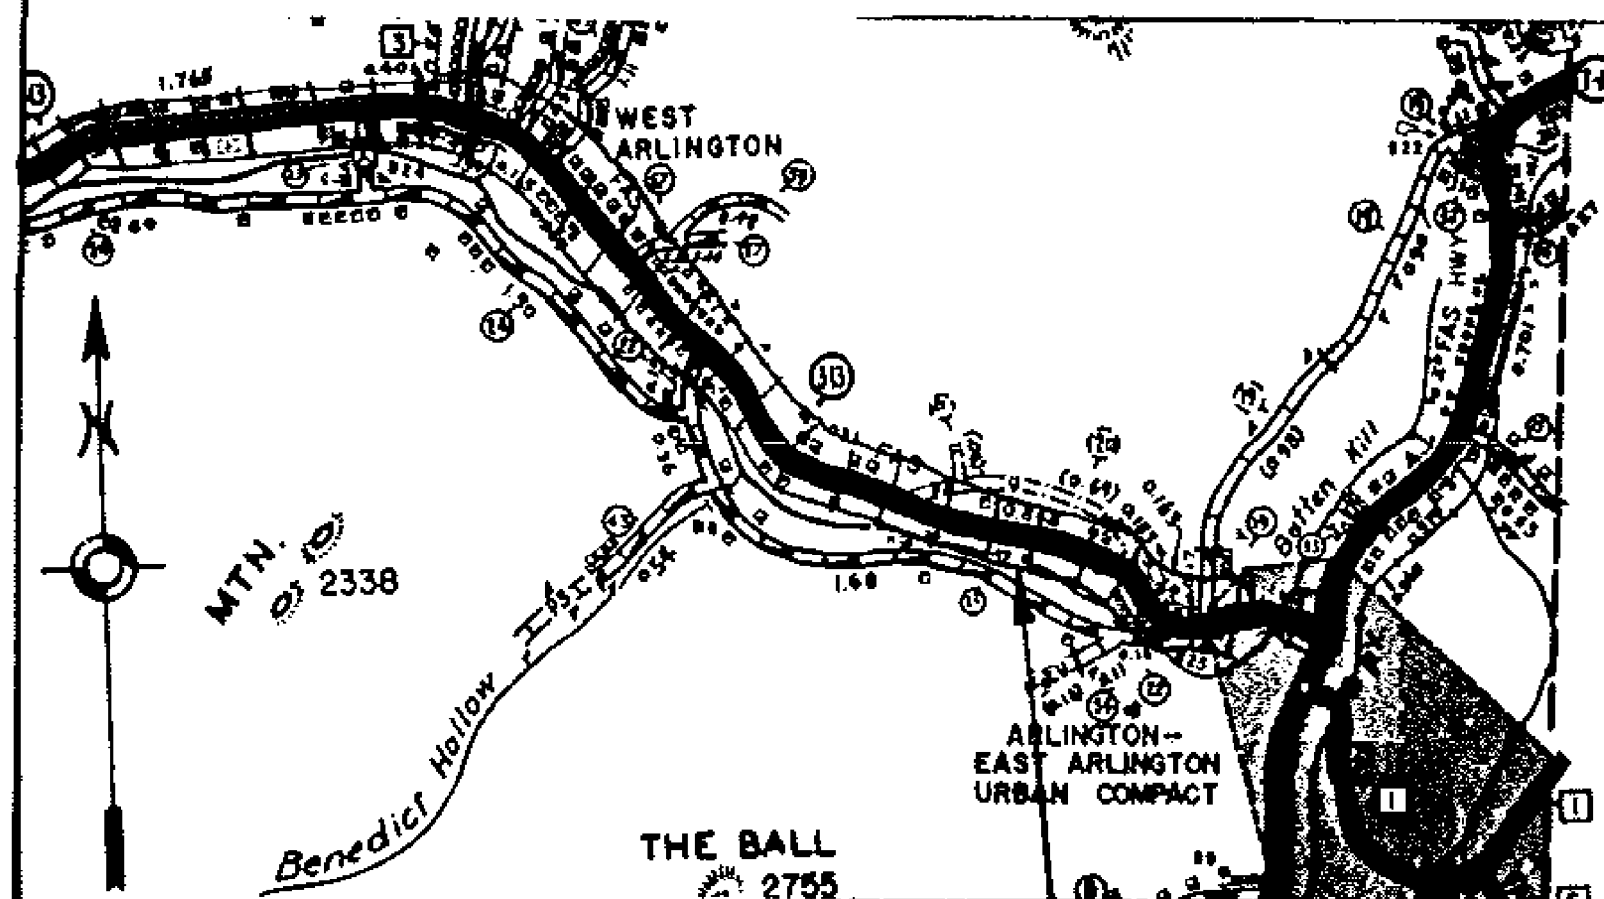

THESE PLANS ARE SUBJECT TO SUCH ENGINEERING CHANGES AS MAY BE REQUIRED BY THE FEDERAL HIGHWAY ADMINISTRATION OR THE CHIEF ENGINEER. CONSTRUCTION IS TO BE CARRIED ON IN ACCORDANCE WITH THESE PLANS AND THE STANDARD SPECIFICATIONS FOR CONSTRUCTION DATED 1986, AS APPROVED BY THE FEDERAL HIGHWAY ADMINISTRATION ON NOVEMBER 26, 1985 FOR USE ON THIS PROJECT, INCLUDING ALL SUBSEQUENT REVISIONS AND SUCH REVISED SPECIFICATIONS AND SPECIAL PROVISIONS AS ARE INCORPORATED IN THESE PLANS.

SUBMITTED BY ORDER OF THE STATE TRANSPORTATION BOARD

APPROVED *David K. Kelley* DATE *9/14/87*
CHIEF ENGINEER

DEPARTMENT OF TRANSPORTATION
FEDERAL HIGHWAY ADMINISTRATION

APPROVED _____ DATE _____
DIVISION ADMINISTRATOR

PROJECT *HMA 2824*
HMA 2852
HMA 2858

SHEET 1 of 34 SHEETS